



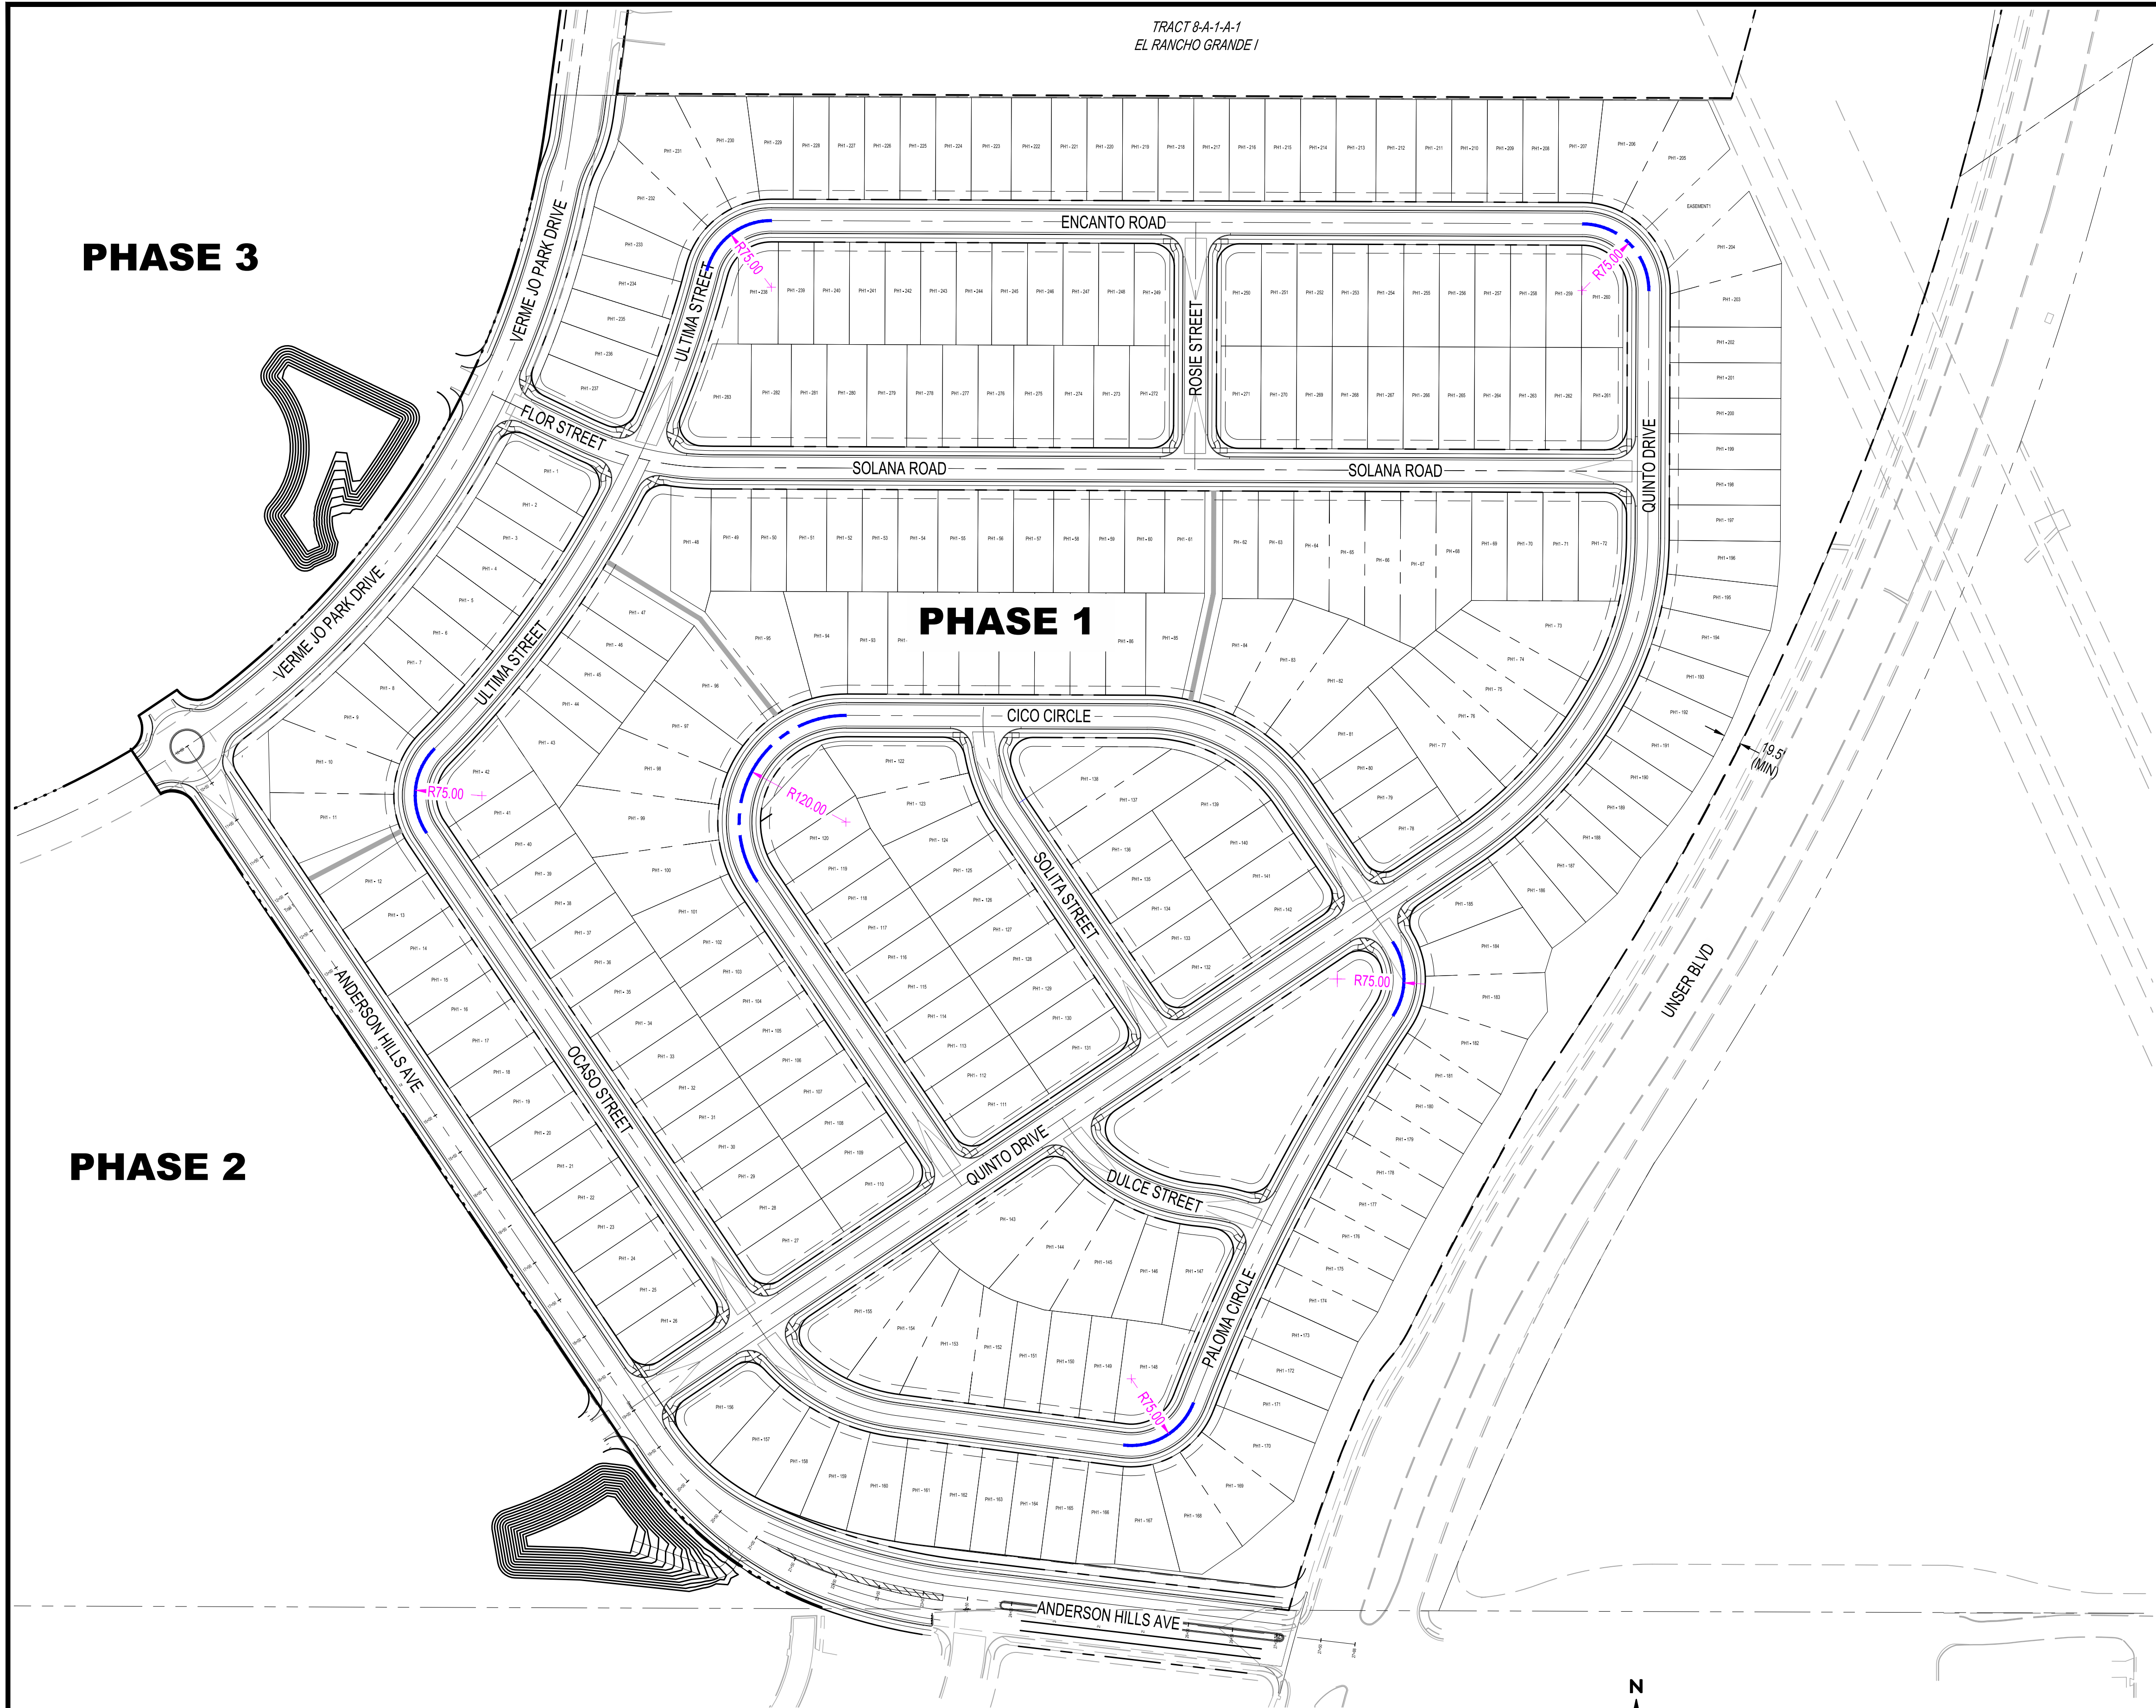


Fri, 5-Dec-2025 - 11:46am, Plotted by: CELLERTSON
P:\20250012\CDP\PlanGeneral\20250012_SVBLGR_E\Title.dwg

LEGEND

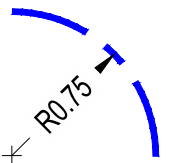

CENTERLINE RADIUS

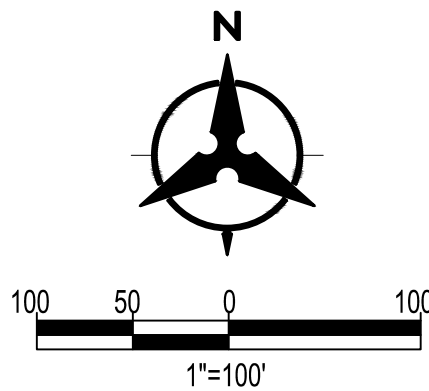

Bohannon  **Huston**
www.bhinc.com 800.877.5332

TA LANDS SUBDIVISION - PHASE 1

CENTERLINE RADIUS

DRAWN BY:	RC	DATE:	12/5/25
CHECKED BY:	KMK / SMS	BHI PROJECT NO:	20250012
		SHEET NO.	1 OF 1