
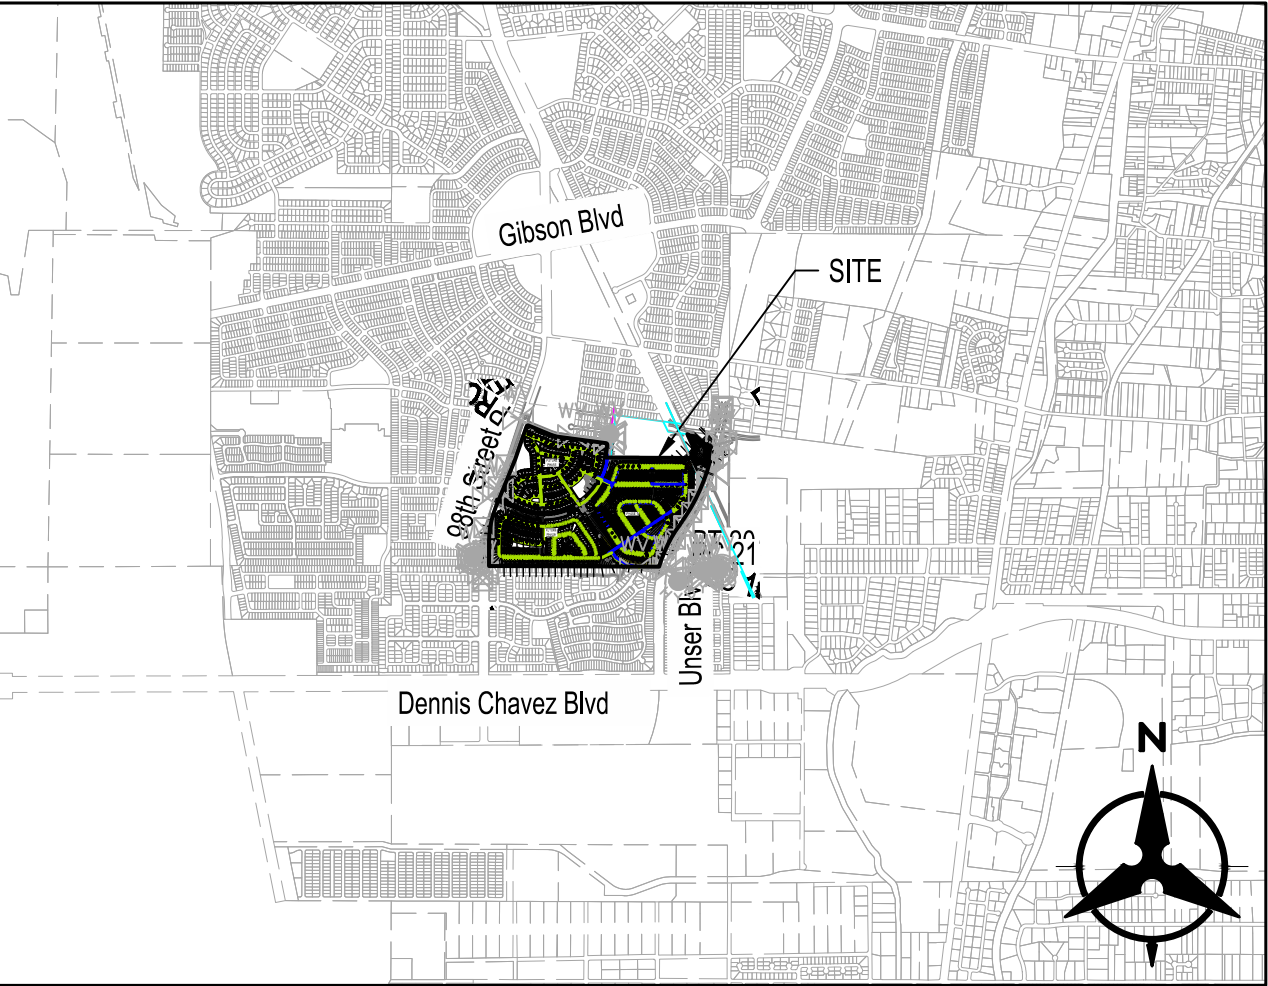



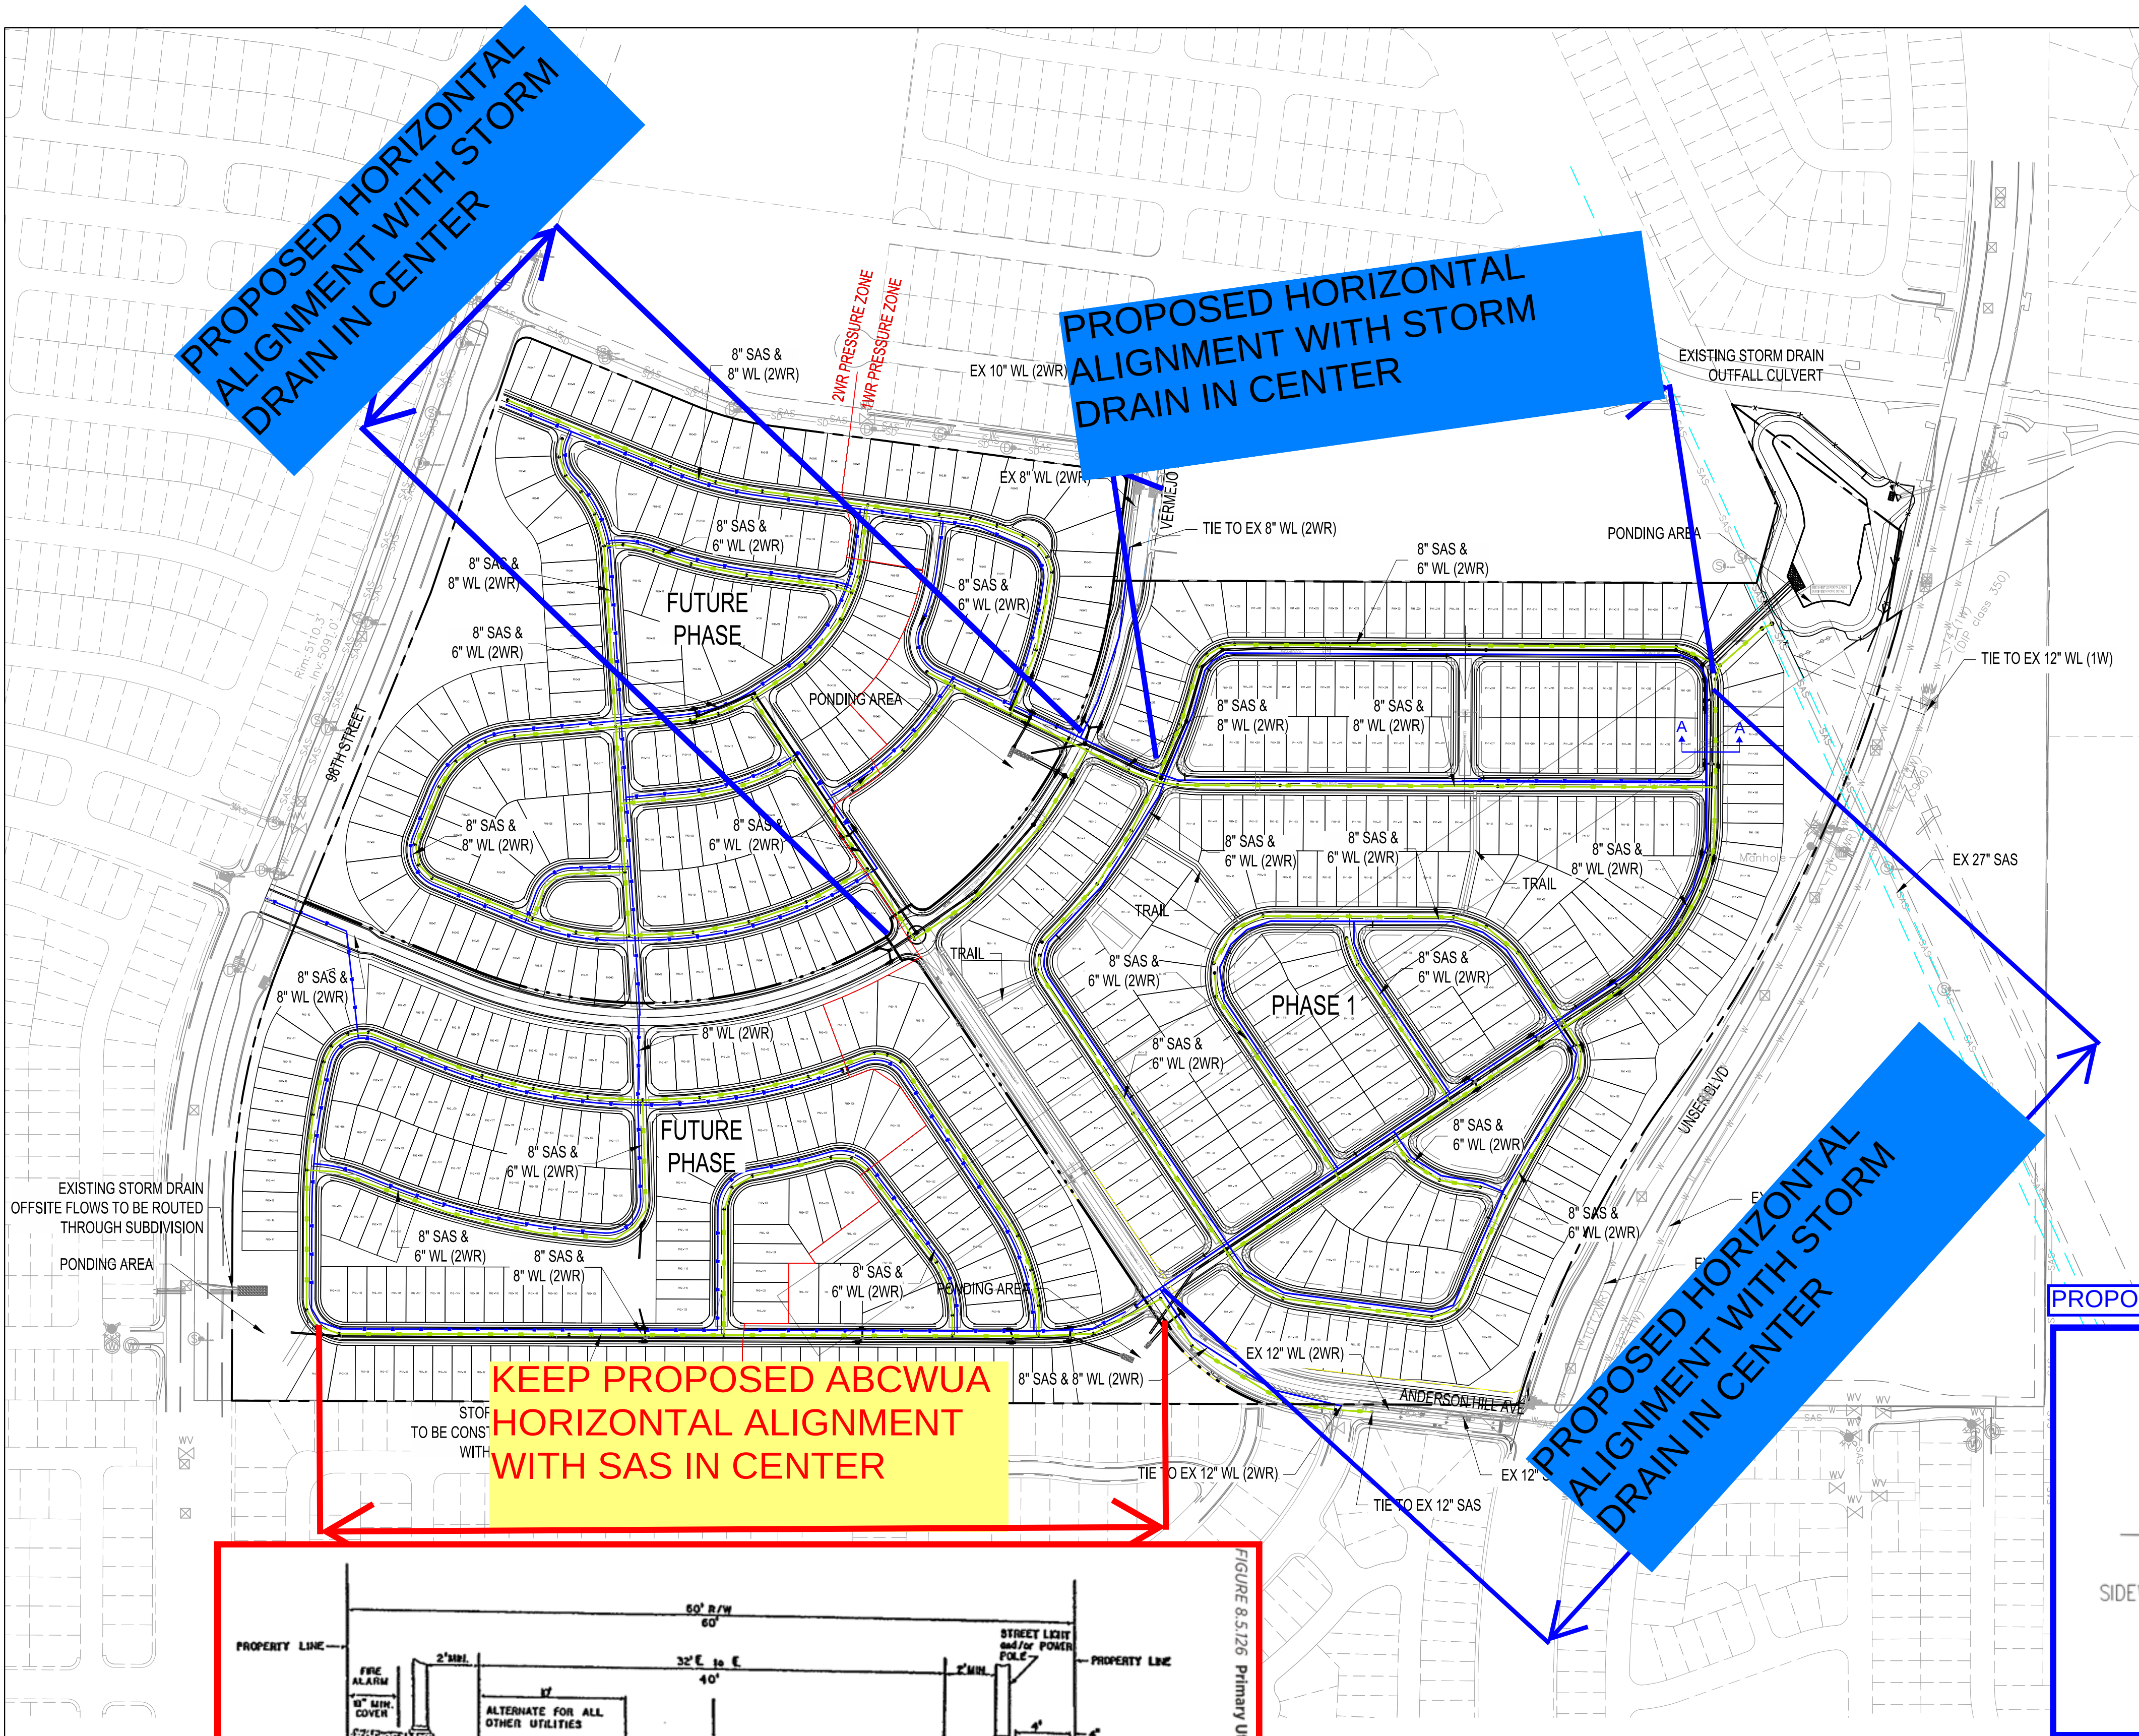


LOCATION MAP
SCALE: 1" = 3000'

LEGEND

- PROPOSED WATERLINE
- EXISTING WATERLINE
- EXISTING SAS
- PROPOSED SAS
- PROPOSED STORM DRAIN

PROPOSED HORIZONTAL ALIGNMENT WITH STORM DRAIN IN CENTER OF ROADWAY

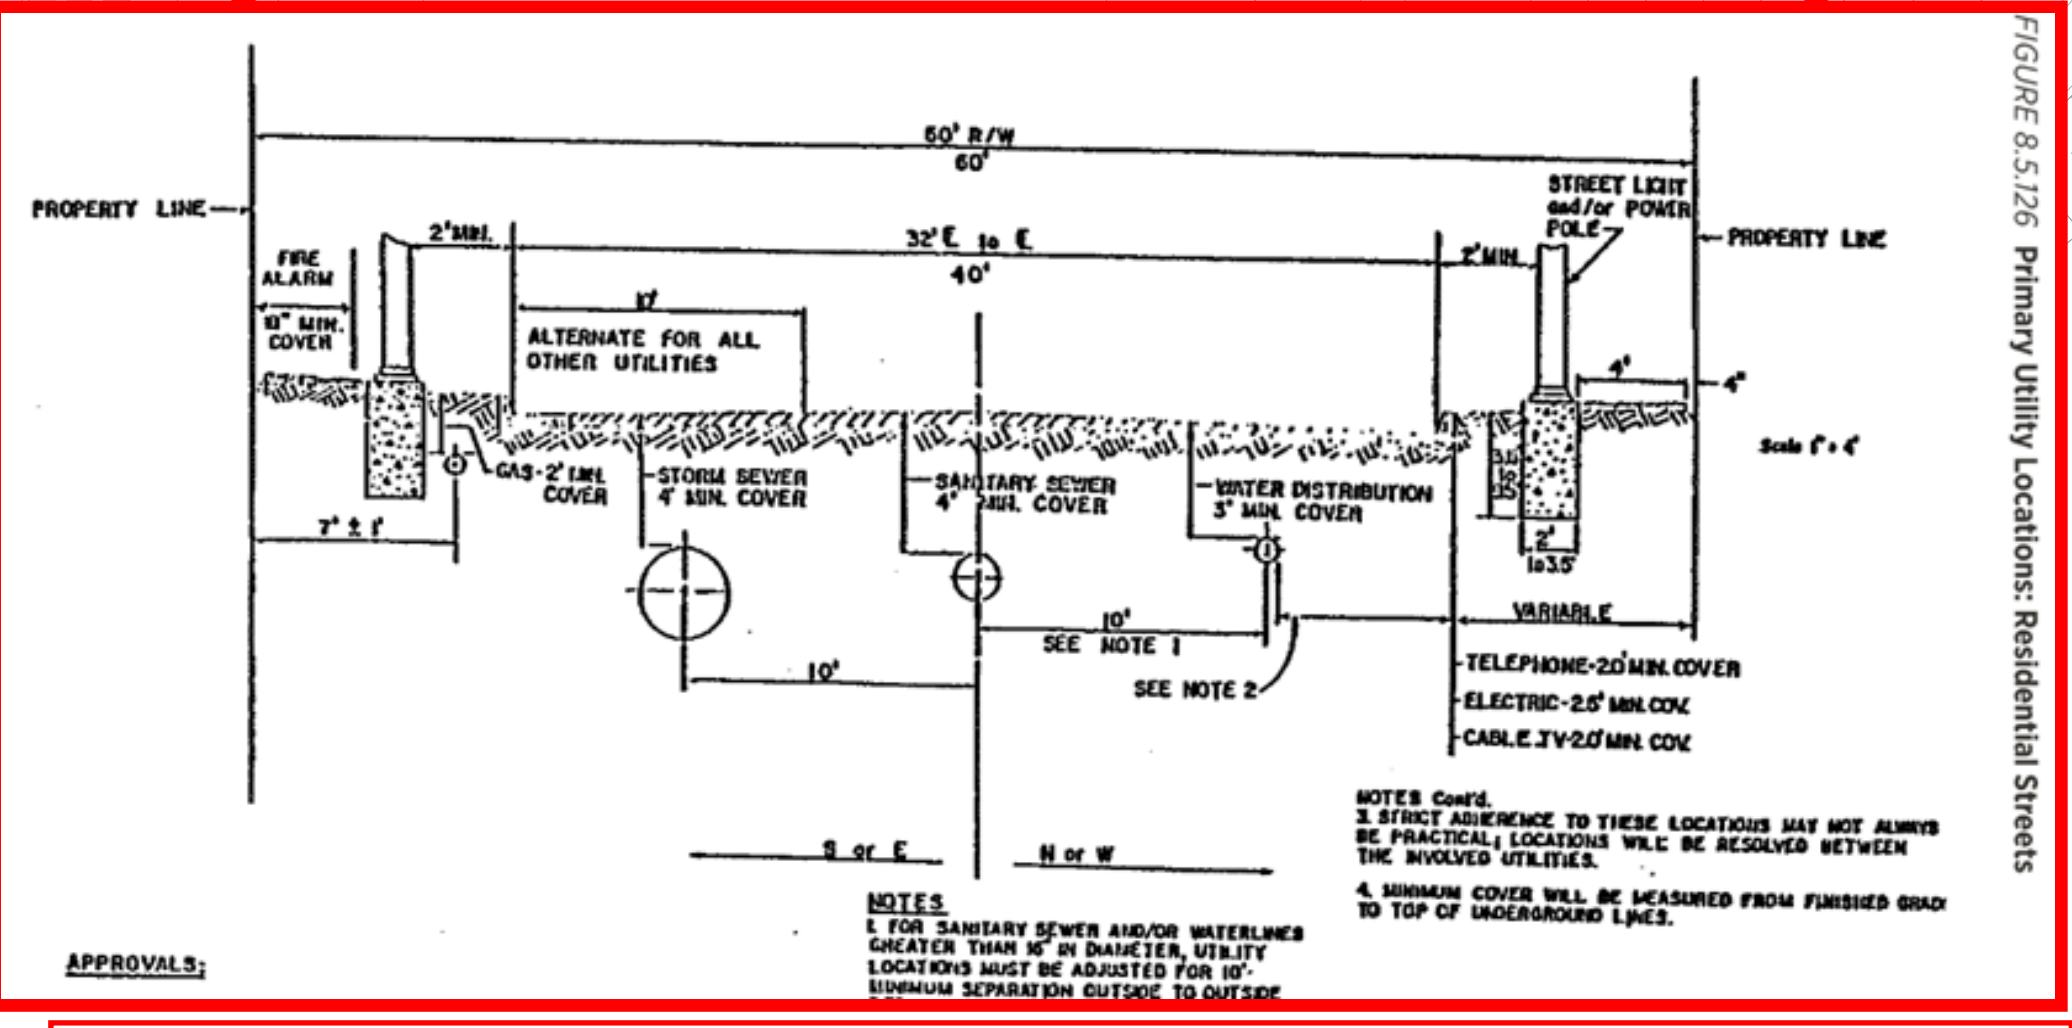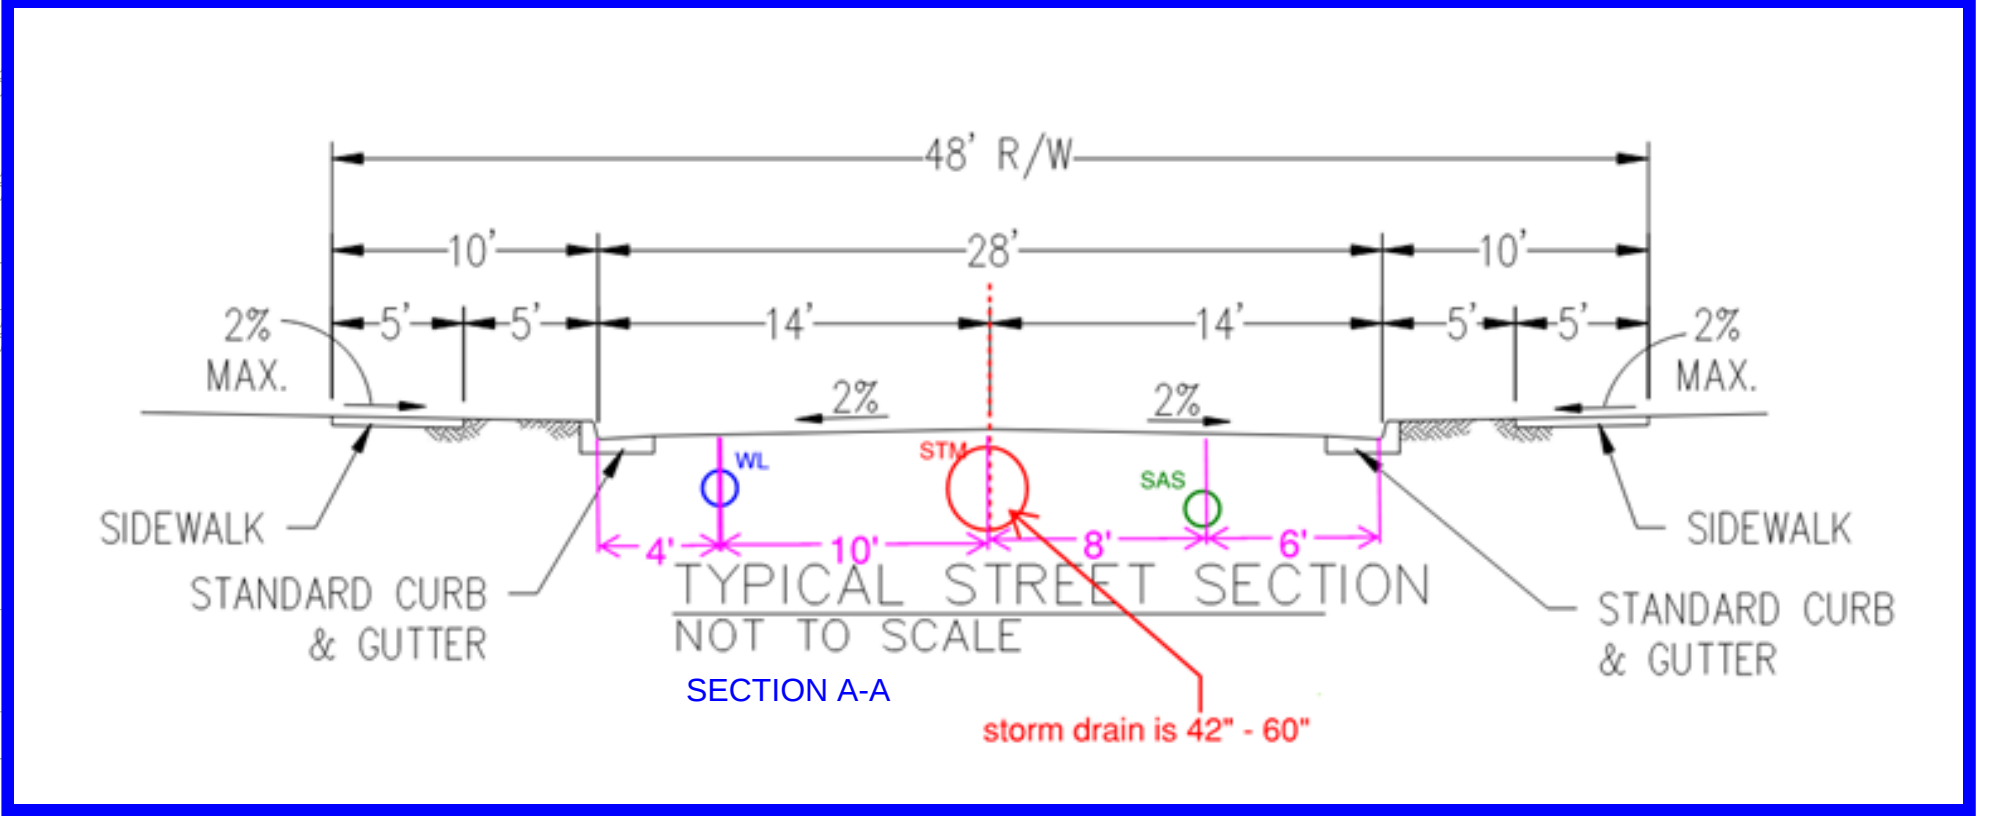

CONCEPTUAL UTILITIES EXHIBIT

SALAZAR LANDS

DRAWN BY:	DATE:	05/23/2025
CHECKED BY:	BHI PROJECT NO.	20250012
	SHEET NO.	1 OF 1

