

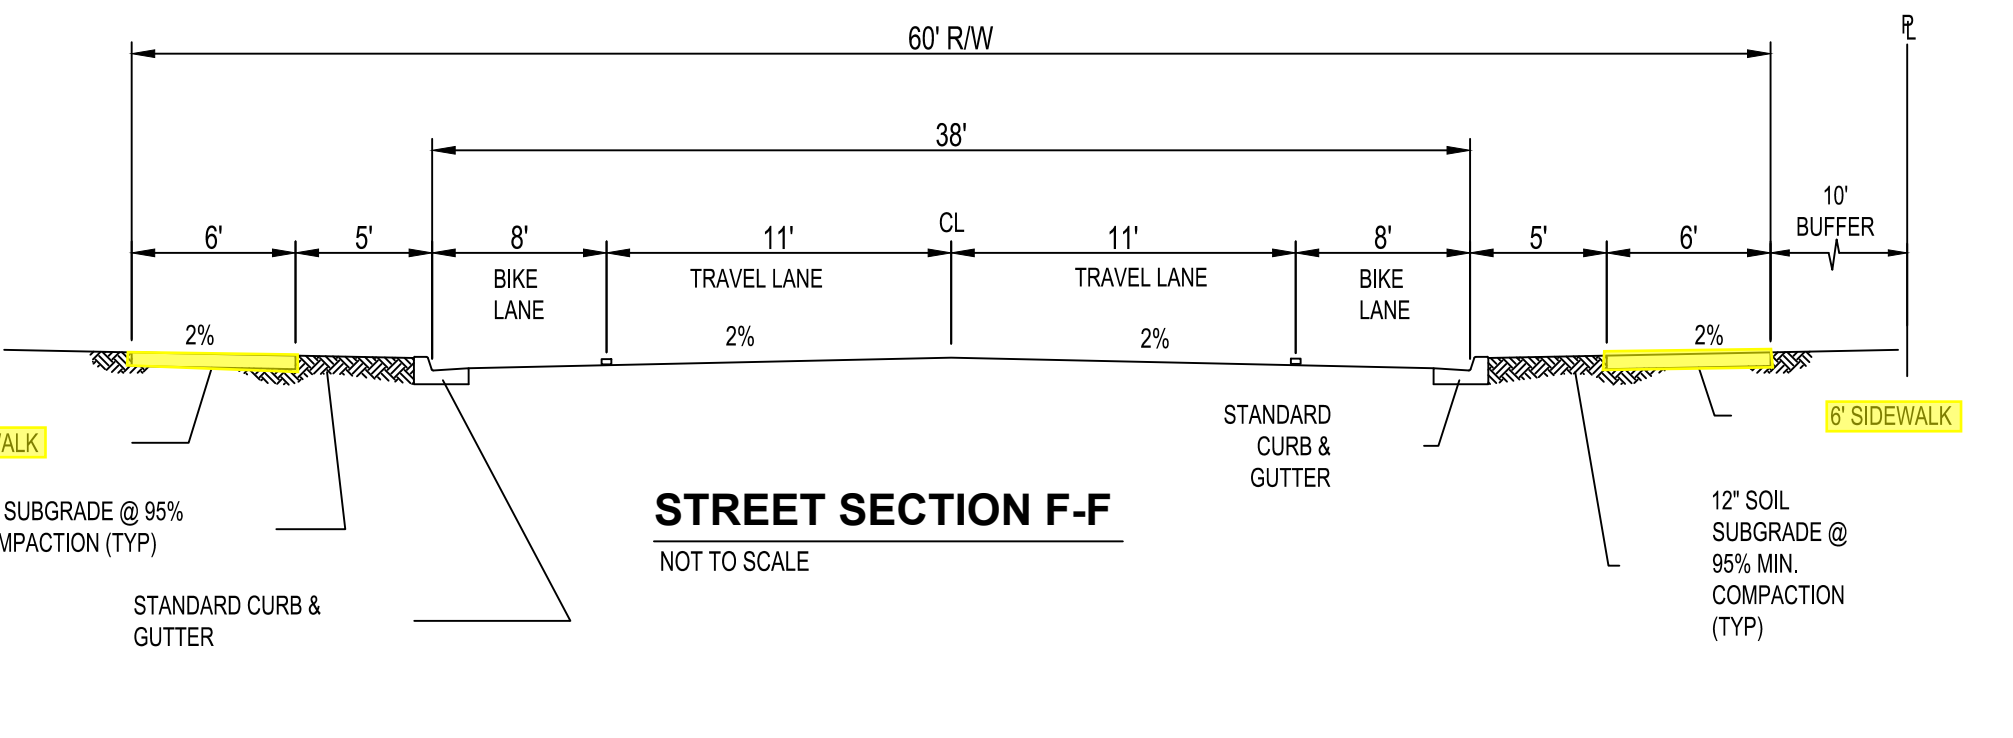
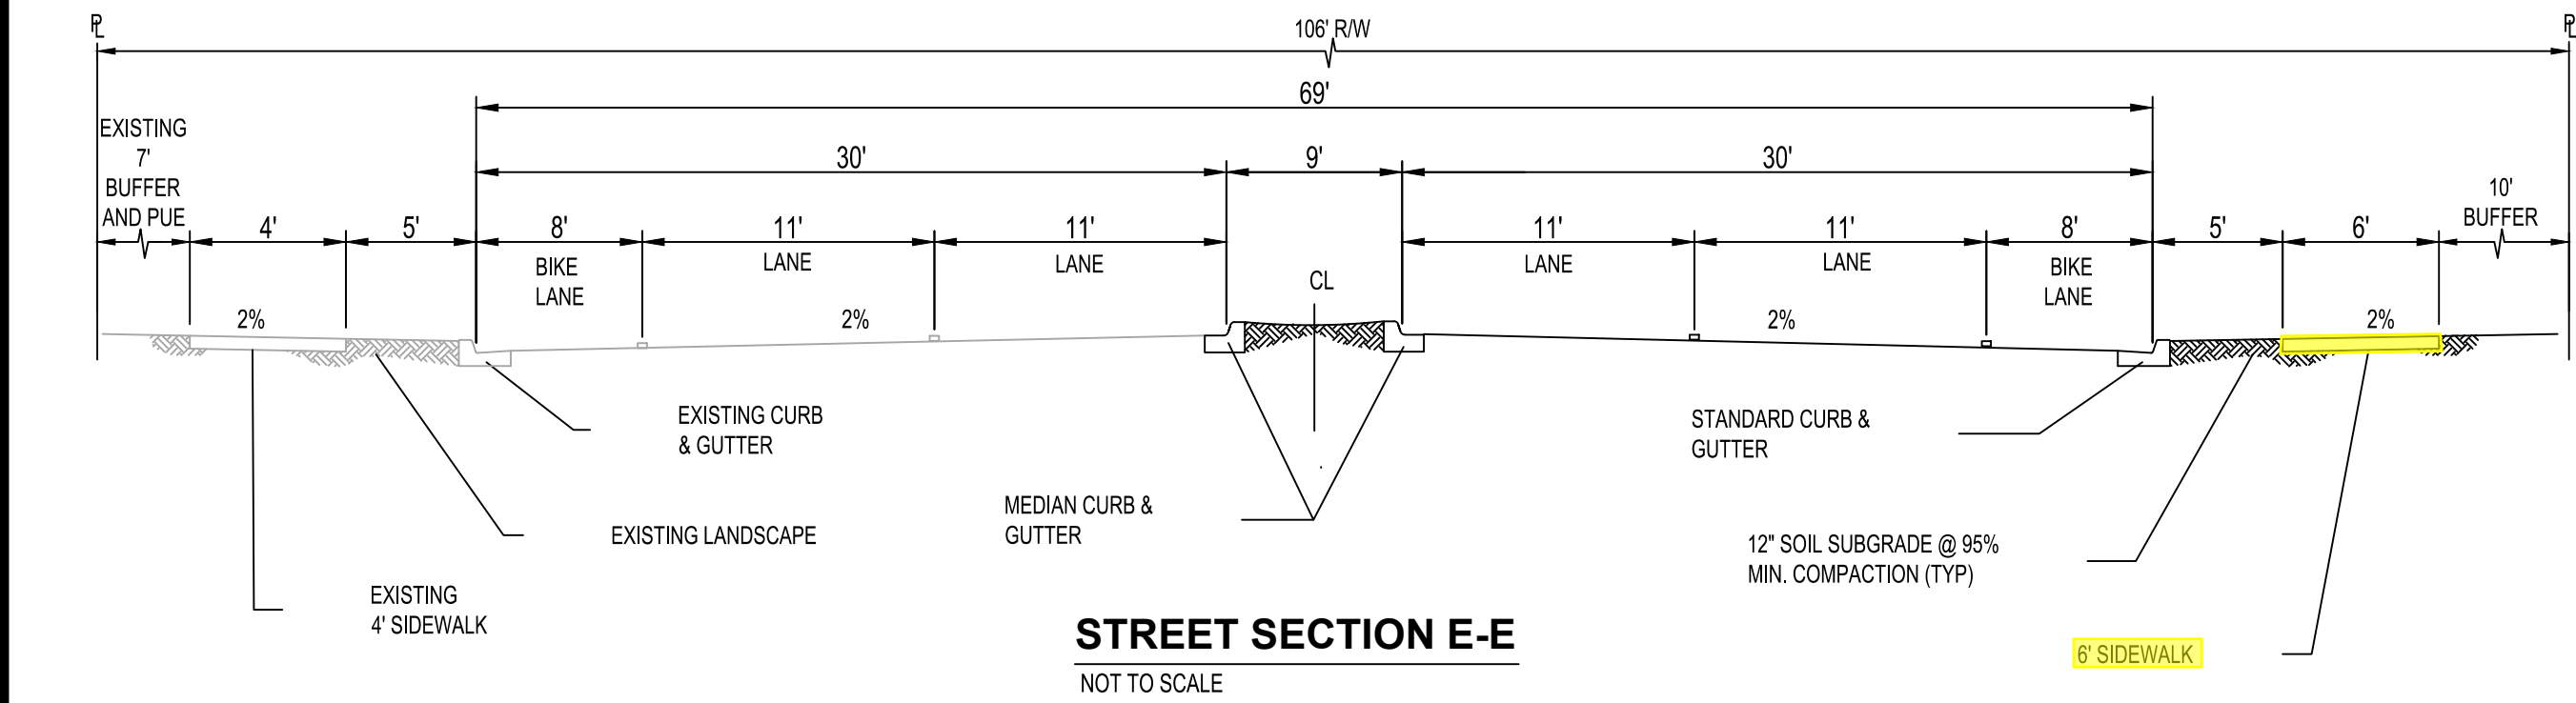
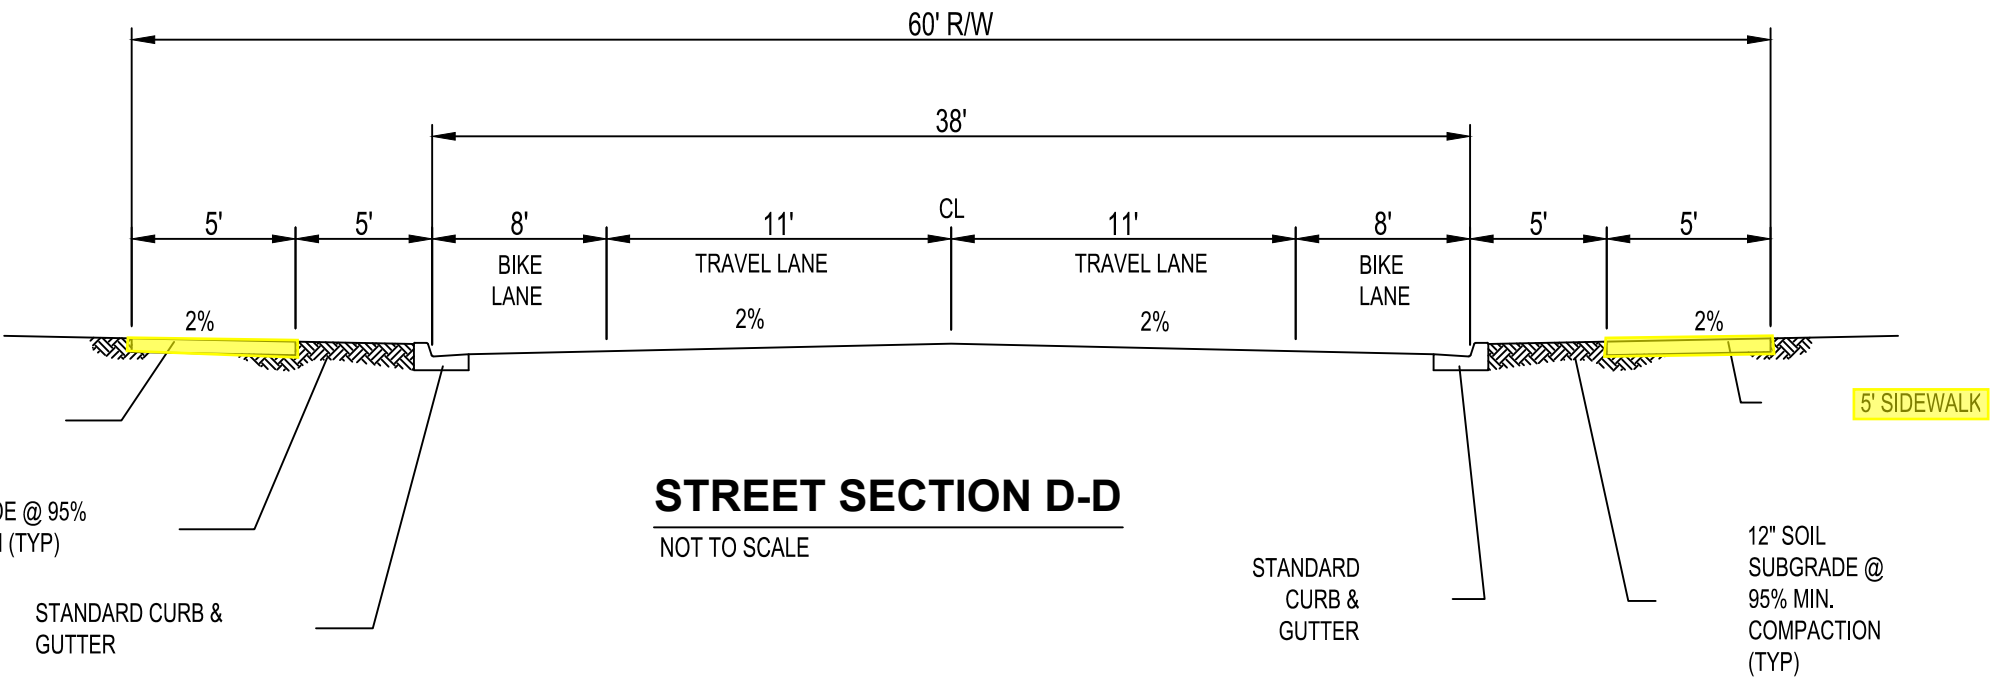
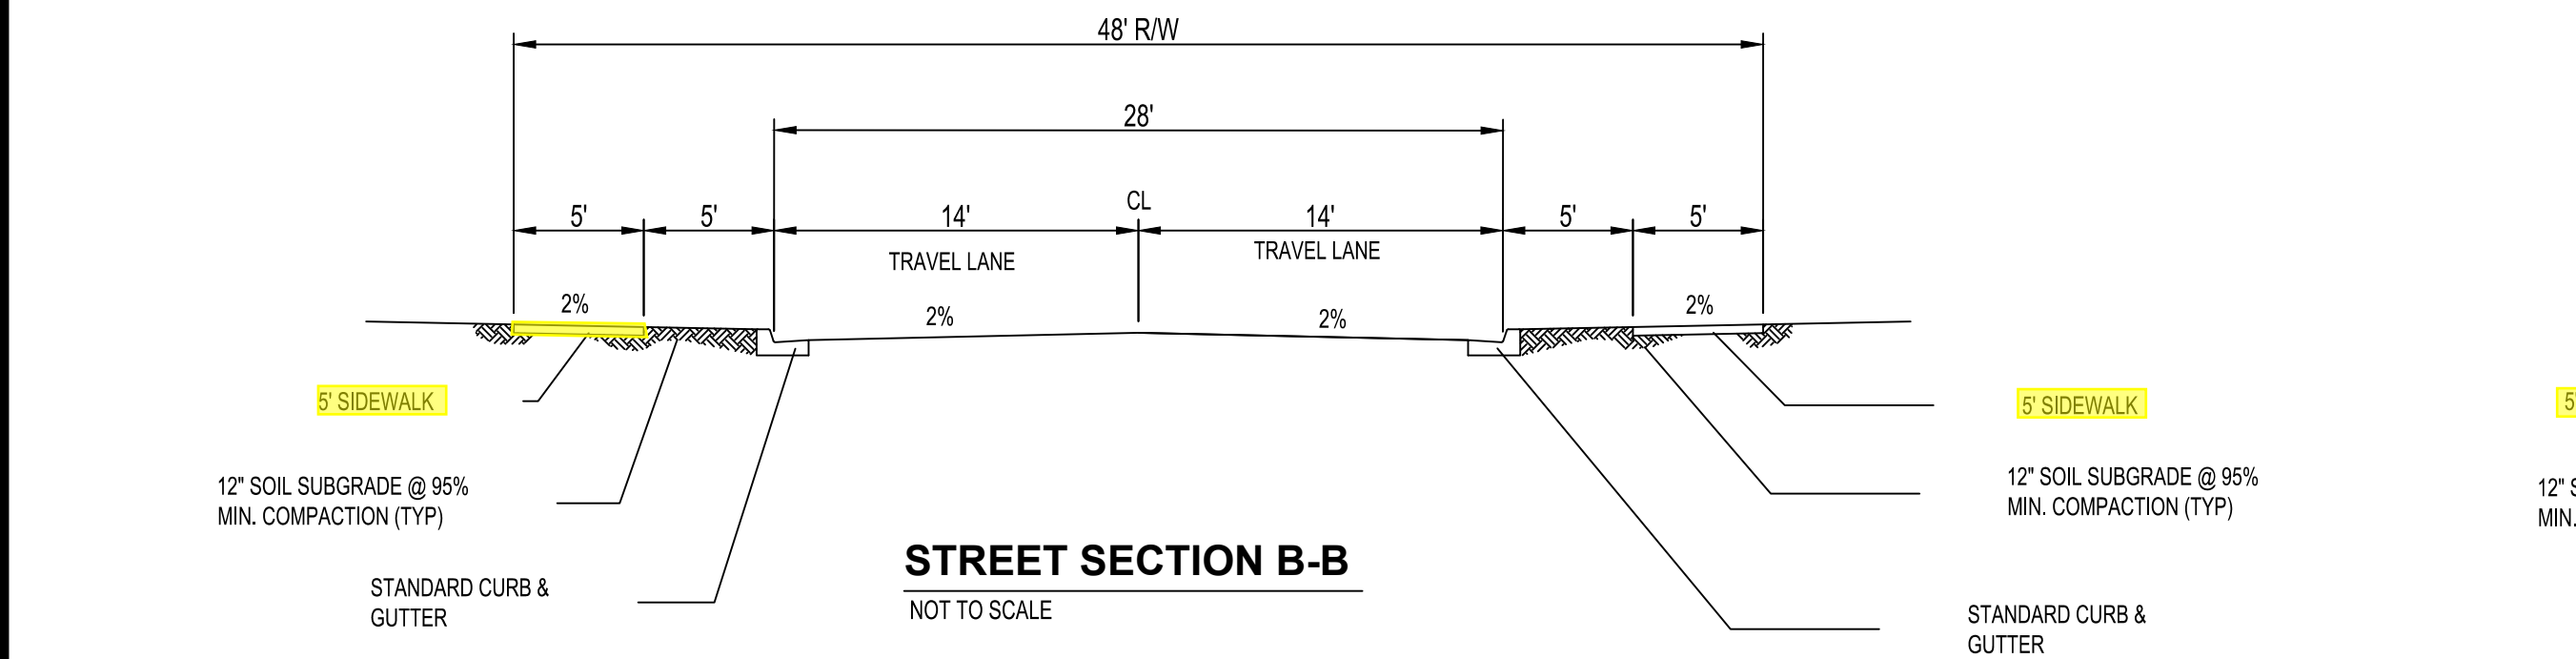


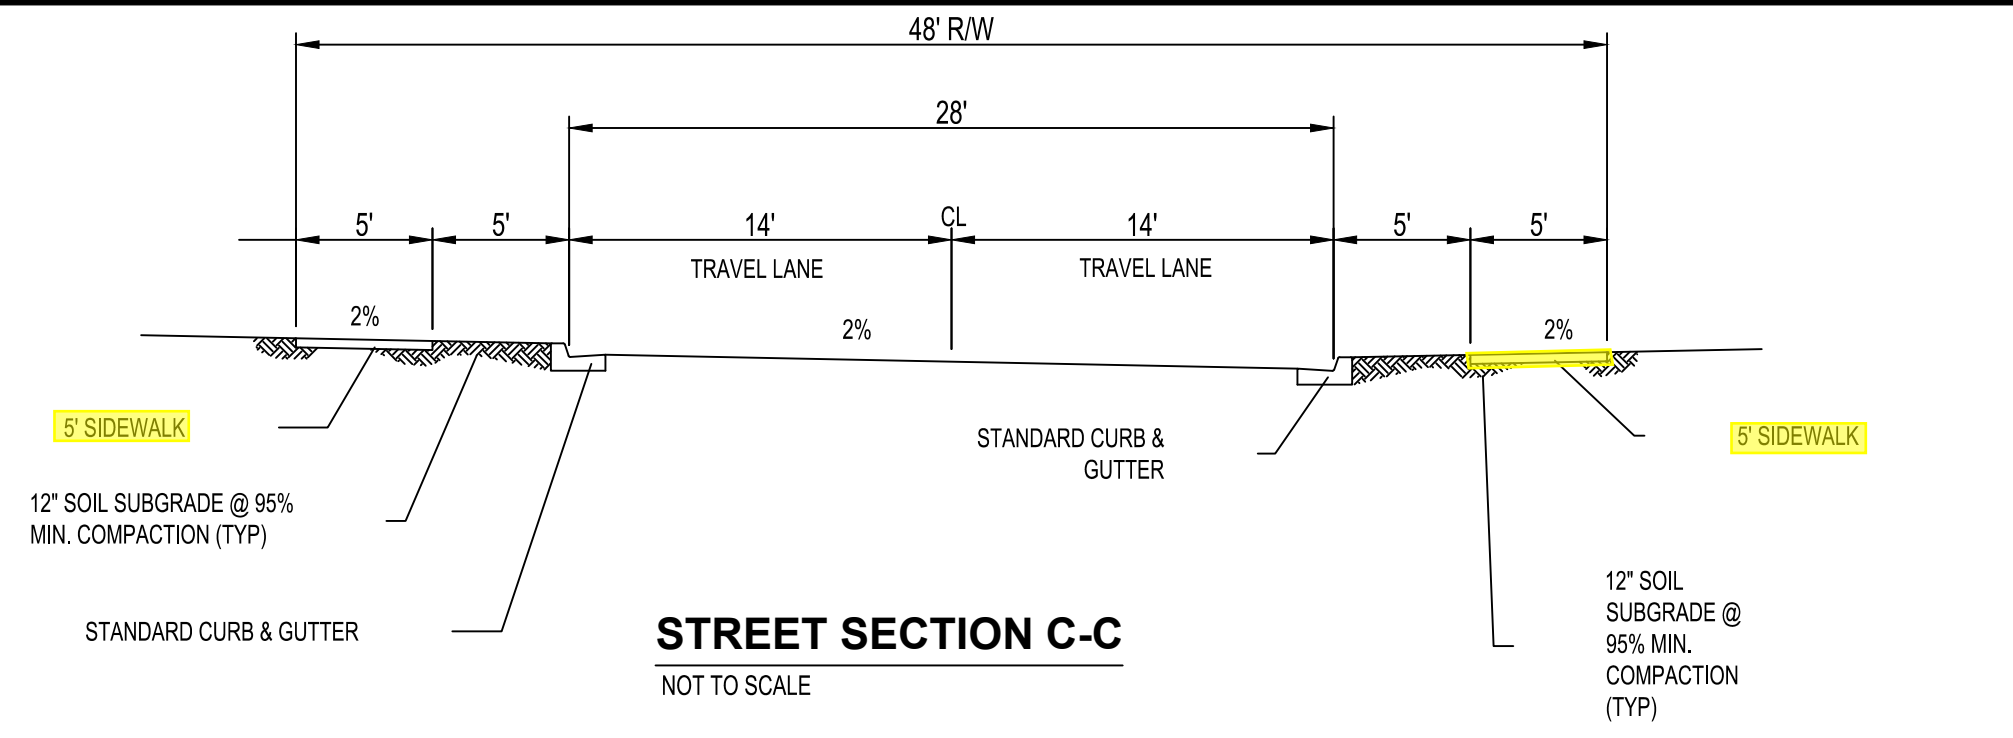

Sidewalk Exhibit - TA Land Phase 1

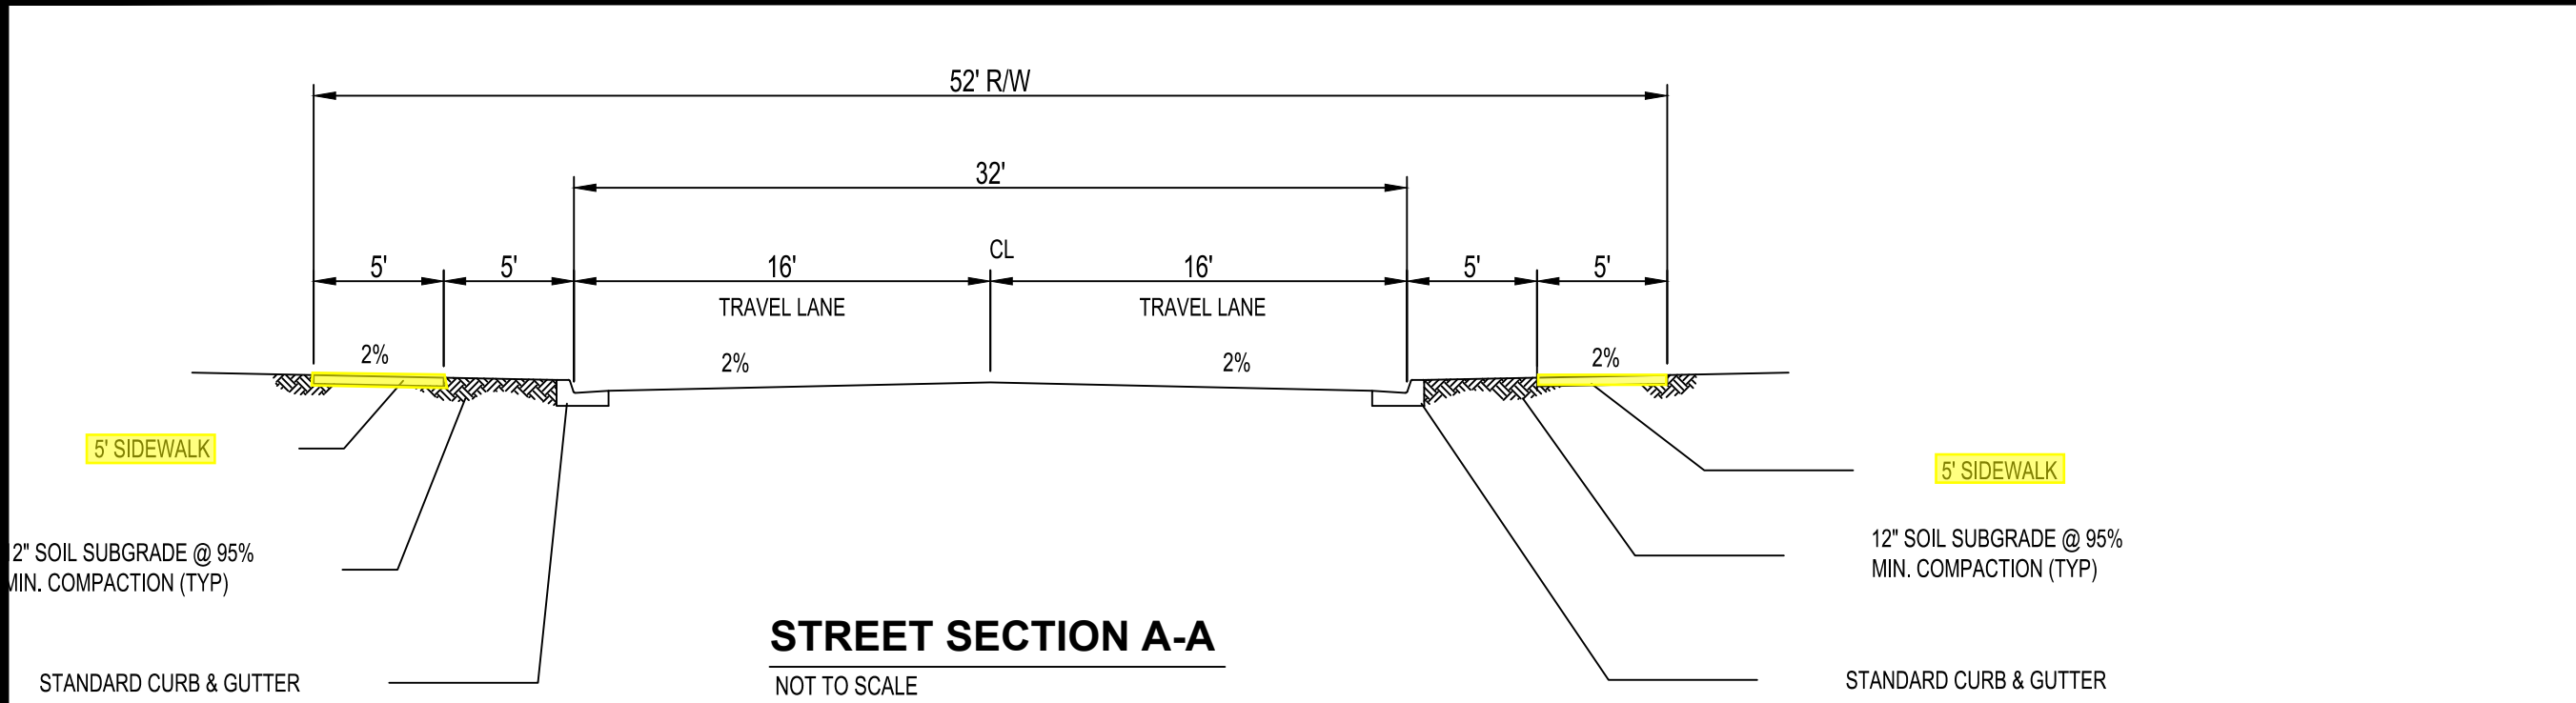

STREET SECTIONS  
TA LANDS SUBDIVISION PHASE 1