
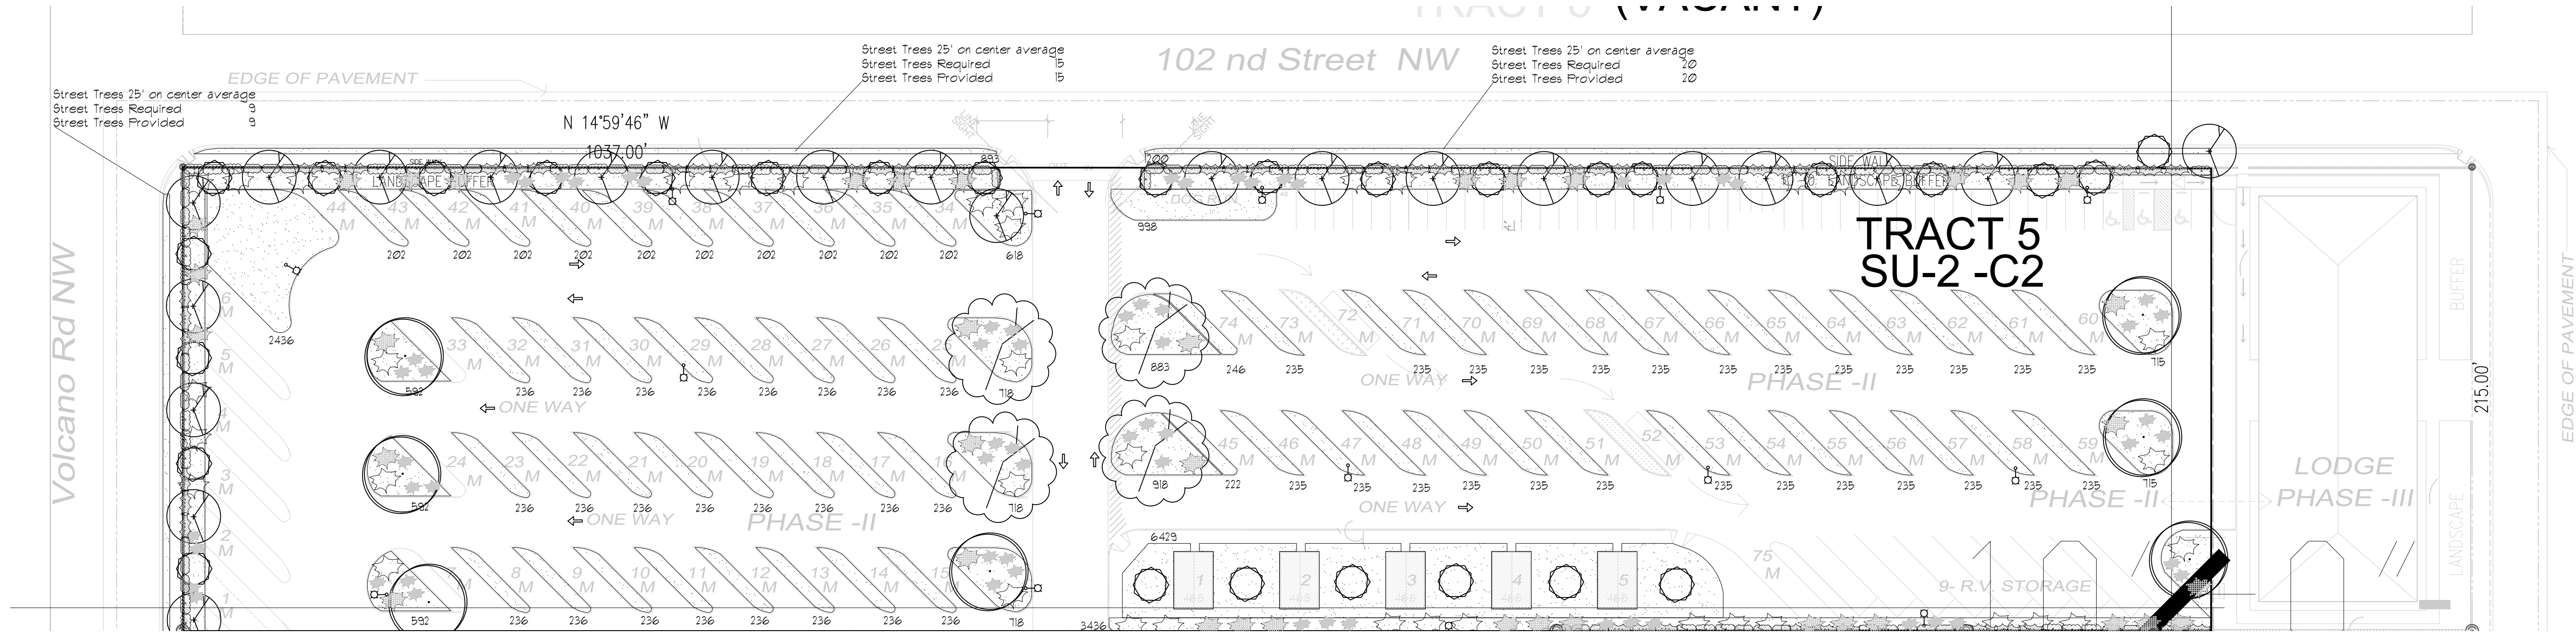
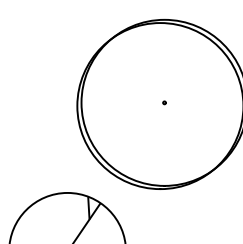


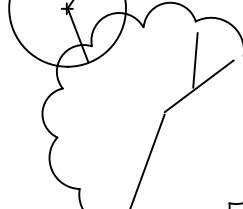

LANDSCAPE LEGEND

	QTY	SIZE	COMMON/BOTANICAL	HxS	H2O USE		QTY	SIZE	COMMON/BOTANICAL	HxS	H2O USE				
	Trees														
	1	2" cal	Honey Locust <i>Gleditsia triacanthos</i>	40x35	1225	8515	M		38	5 Gal	Buffalo Juniper <i>Juniperus sabina 'Buffalo'</i>	1x12 144	5412	L	
	22	2" cal	Raywood Ash <i>Fraxinus oxycarpa 'Raywood'</i>	50x25	625	13150	M		39	1 Gal	Winter Jasmine <i>Jasminum nudiflorum</i>	4x14	196	7644	L
	4	2" cal	Elm Cultivars <i>Ulmus</i>	10x50	2500	10000	M		47	5 Gal	Trumpet Vine Climbing <i>Compsis radicans</i>	40'	40	1880	L
	4	2" cal	Elm Cultivars <i>Ulmus</i>	10x50	2500	10000	M		66	5 Gal	Blue Chip Juniper <i>Juniperus horizontalis 'Blue Chip'</i>	10'x8'	64	4224	L+
	29	2" cal	Desert Willow <i>Chilopsis linearis</i>	15x15	225	6525	M		53	5 Gal	Lady Bank's Rose <i>Rosa banksiae</i>	3x20	20	1060	M
									49	5 Gal	Honeysuckle <i>Lonicera japonica 'Halliana'</i>	3x12	12	588	M
	Total Tree Coverage						38850	Total Shrub Coverage						20668	

42330 3/4" Gray Gravel / Filter Fabric
Crushed Grey to a minimum 3" Depth

LANDSCAPE CALCULATIONS

TOTAL LOT AREA (sf)	192492
TOTAL BUILDING AREA (sf)	-2340
TOTAL NET LOT AREA (sf)	190152
LANDSCAPE REQUIREMENT	X .15
TOTAL LANDSCAPE REQUIRED	28523

TOTAL ON-SITE LANDSCAPE PROVIDED	43330
TOTAL LIVE PLANT COVER REQUIRED	32438
TOTAL LIVE PLANT COVER PROVIDED	59118
TOTAL LIVE GROUNDCOVER REQUIRED	12999
TOTAL LIVE GROUNDCOVER PROVIDED	20668

LANDSCAPE NOTES:
Landscape maintenance shall be the responsibility of the Property Owner. The Property Owner shall maintain street trees and all other landscaping in a living, healthy, and attractive condition.

It is the intent of this plan to comply with the City Of Albuquerque Water Conservation Landscaping and Water Waste Ordinance planting restriction approach. Approval of this plan does not constitute or imply exemption from water waste provisions of the Water Conservation Landscaping and Water Waste Ordinance.


All landscaping will be in conformance with the City of Albuquerque Zoning Code, Street Tree Ordinance, Pollen Ordinance, and Water Conservation Landscaping and Water Waste Ordinance. In general, water conservative, environmentally sound landscape principles will be followed in design and installation.

Landscape Gravel over Filter Fabric to a minimum depth of 3" shall be placed in all landscape area.



danny@mitchellassociatesinc.com 505.639.9583

Landscape Architect

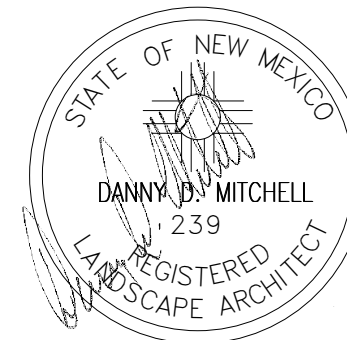

Afra Construction & Design

2501 Yale Blvd. Suite 102
Albuquerque, New Mexico 87106
Tel 505.242.1745
Fax 505.242-1737

Paradise RV Park

Avalon Rd/ Leonidas Ln, NW
Albuquerque, NM 87120

REV	DATE	DESCRIPTION	APVD
1			
2			
3			
4			

Landscape Plan

LS-101

