

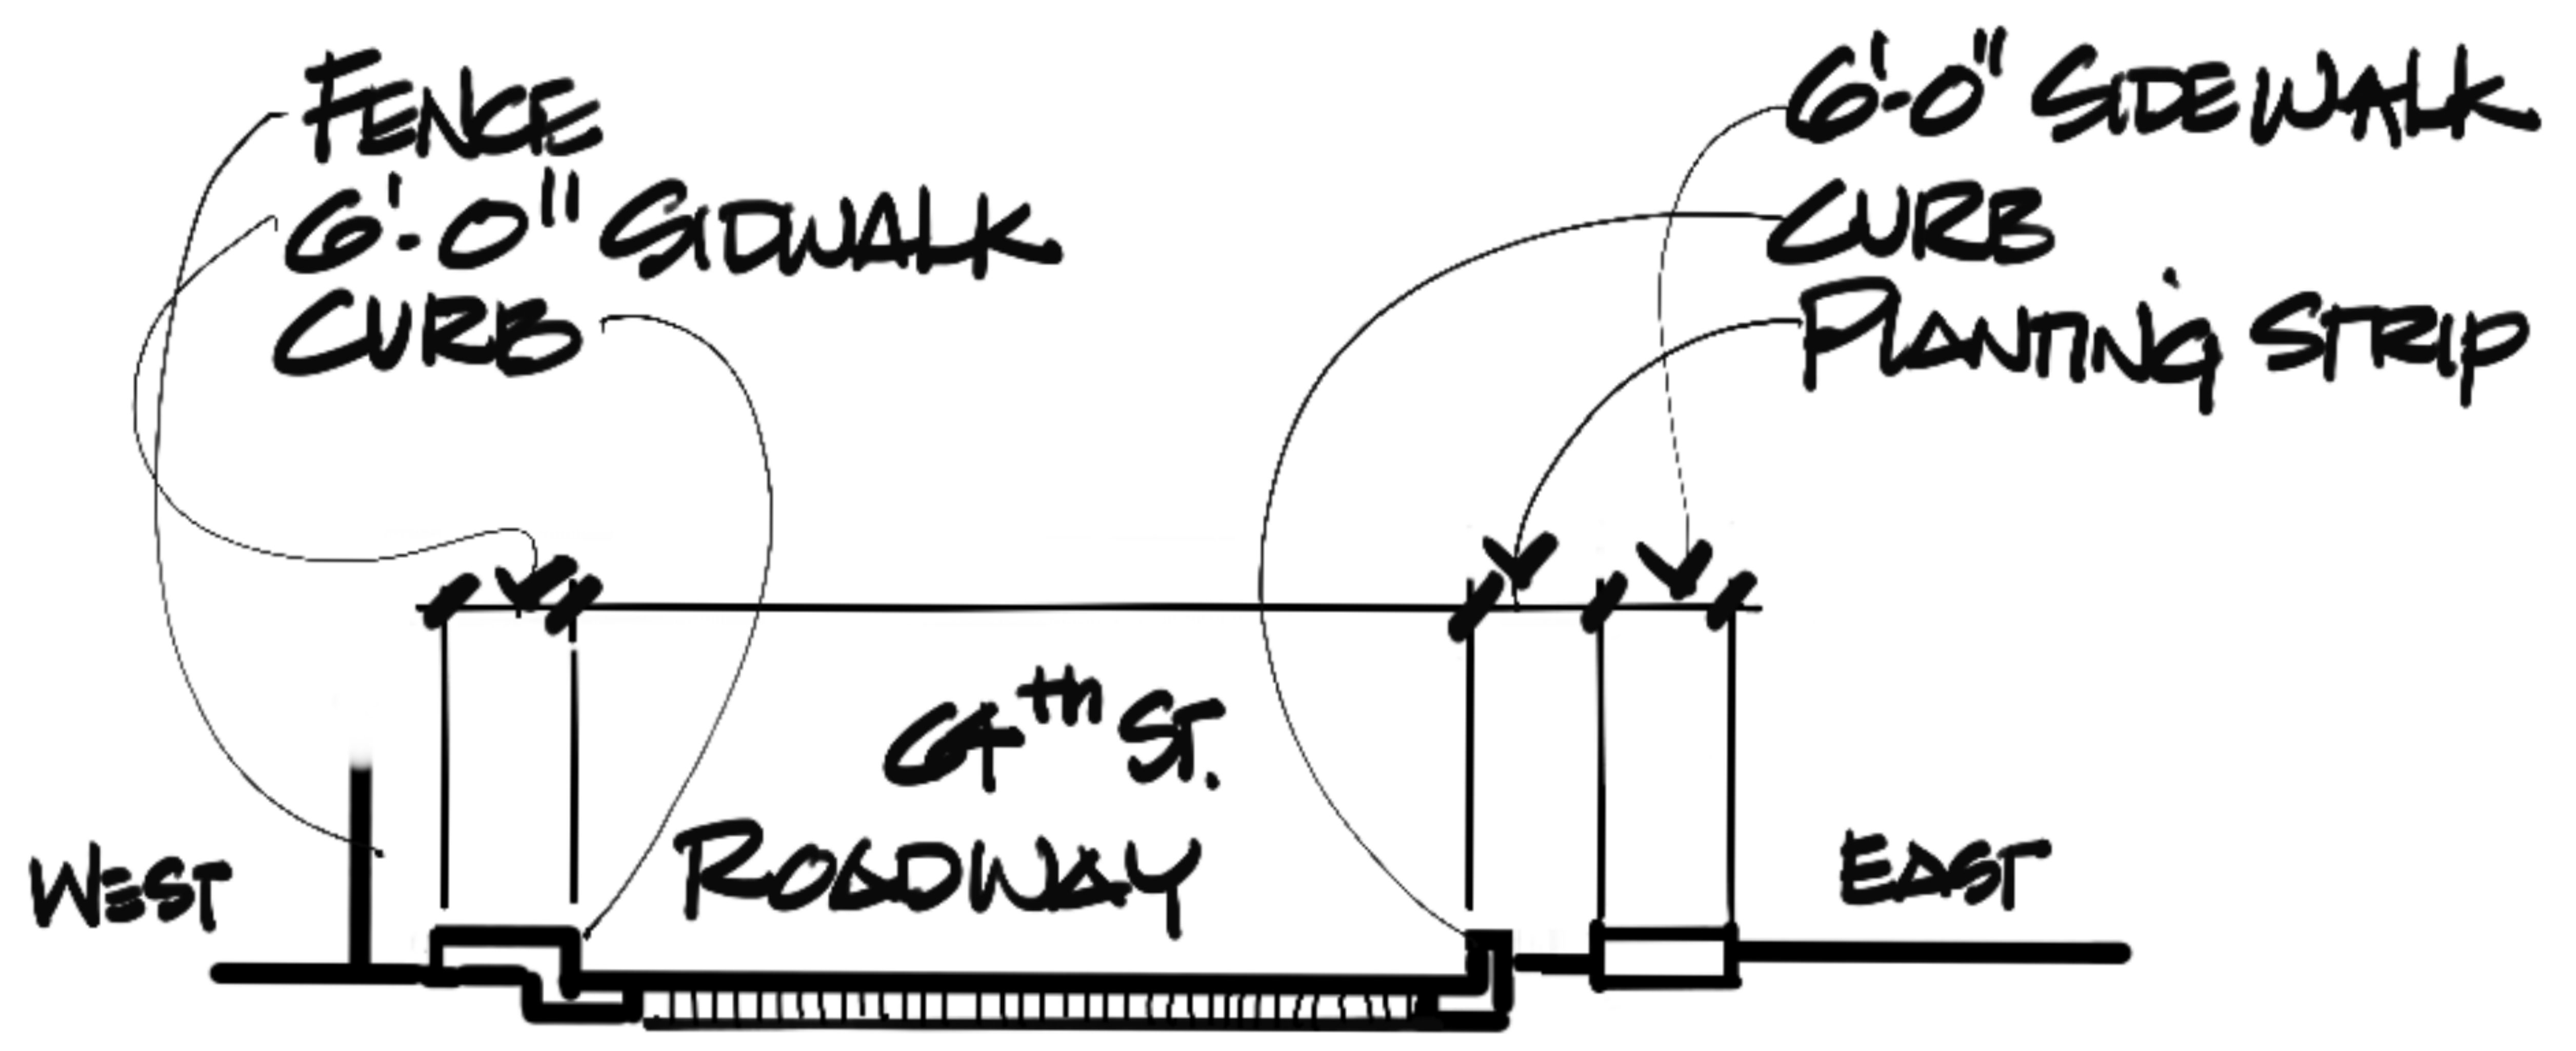


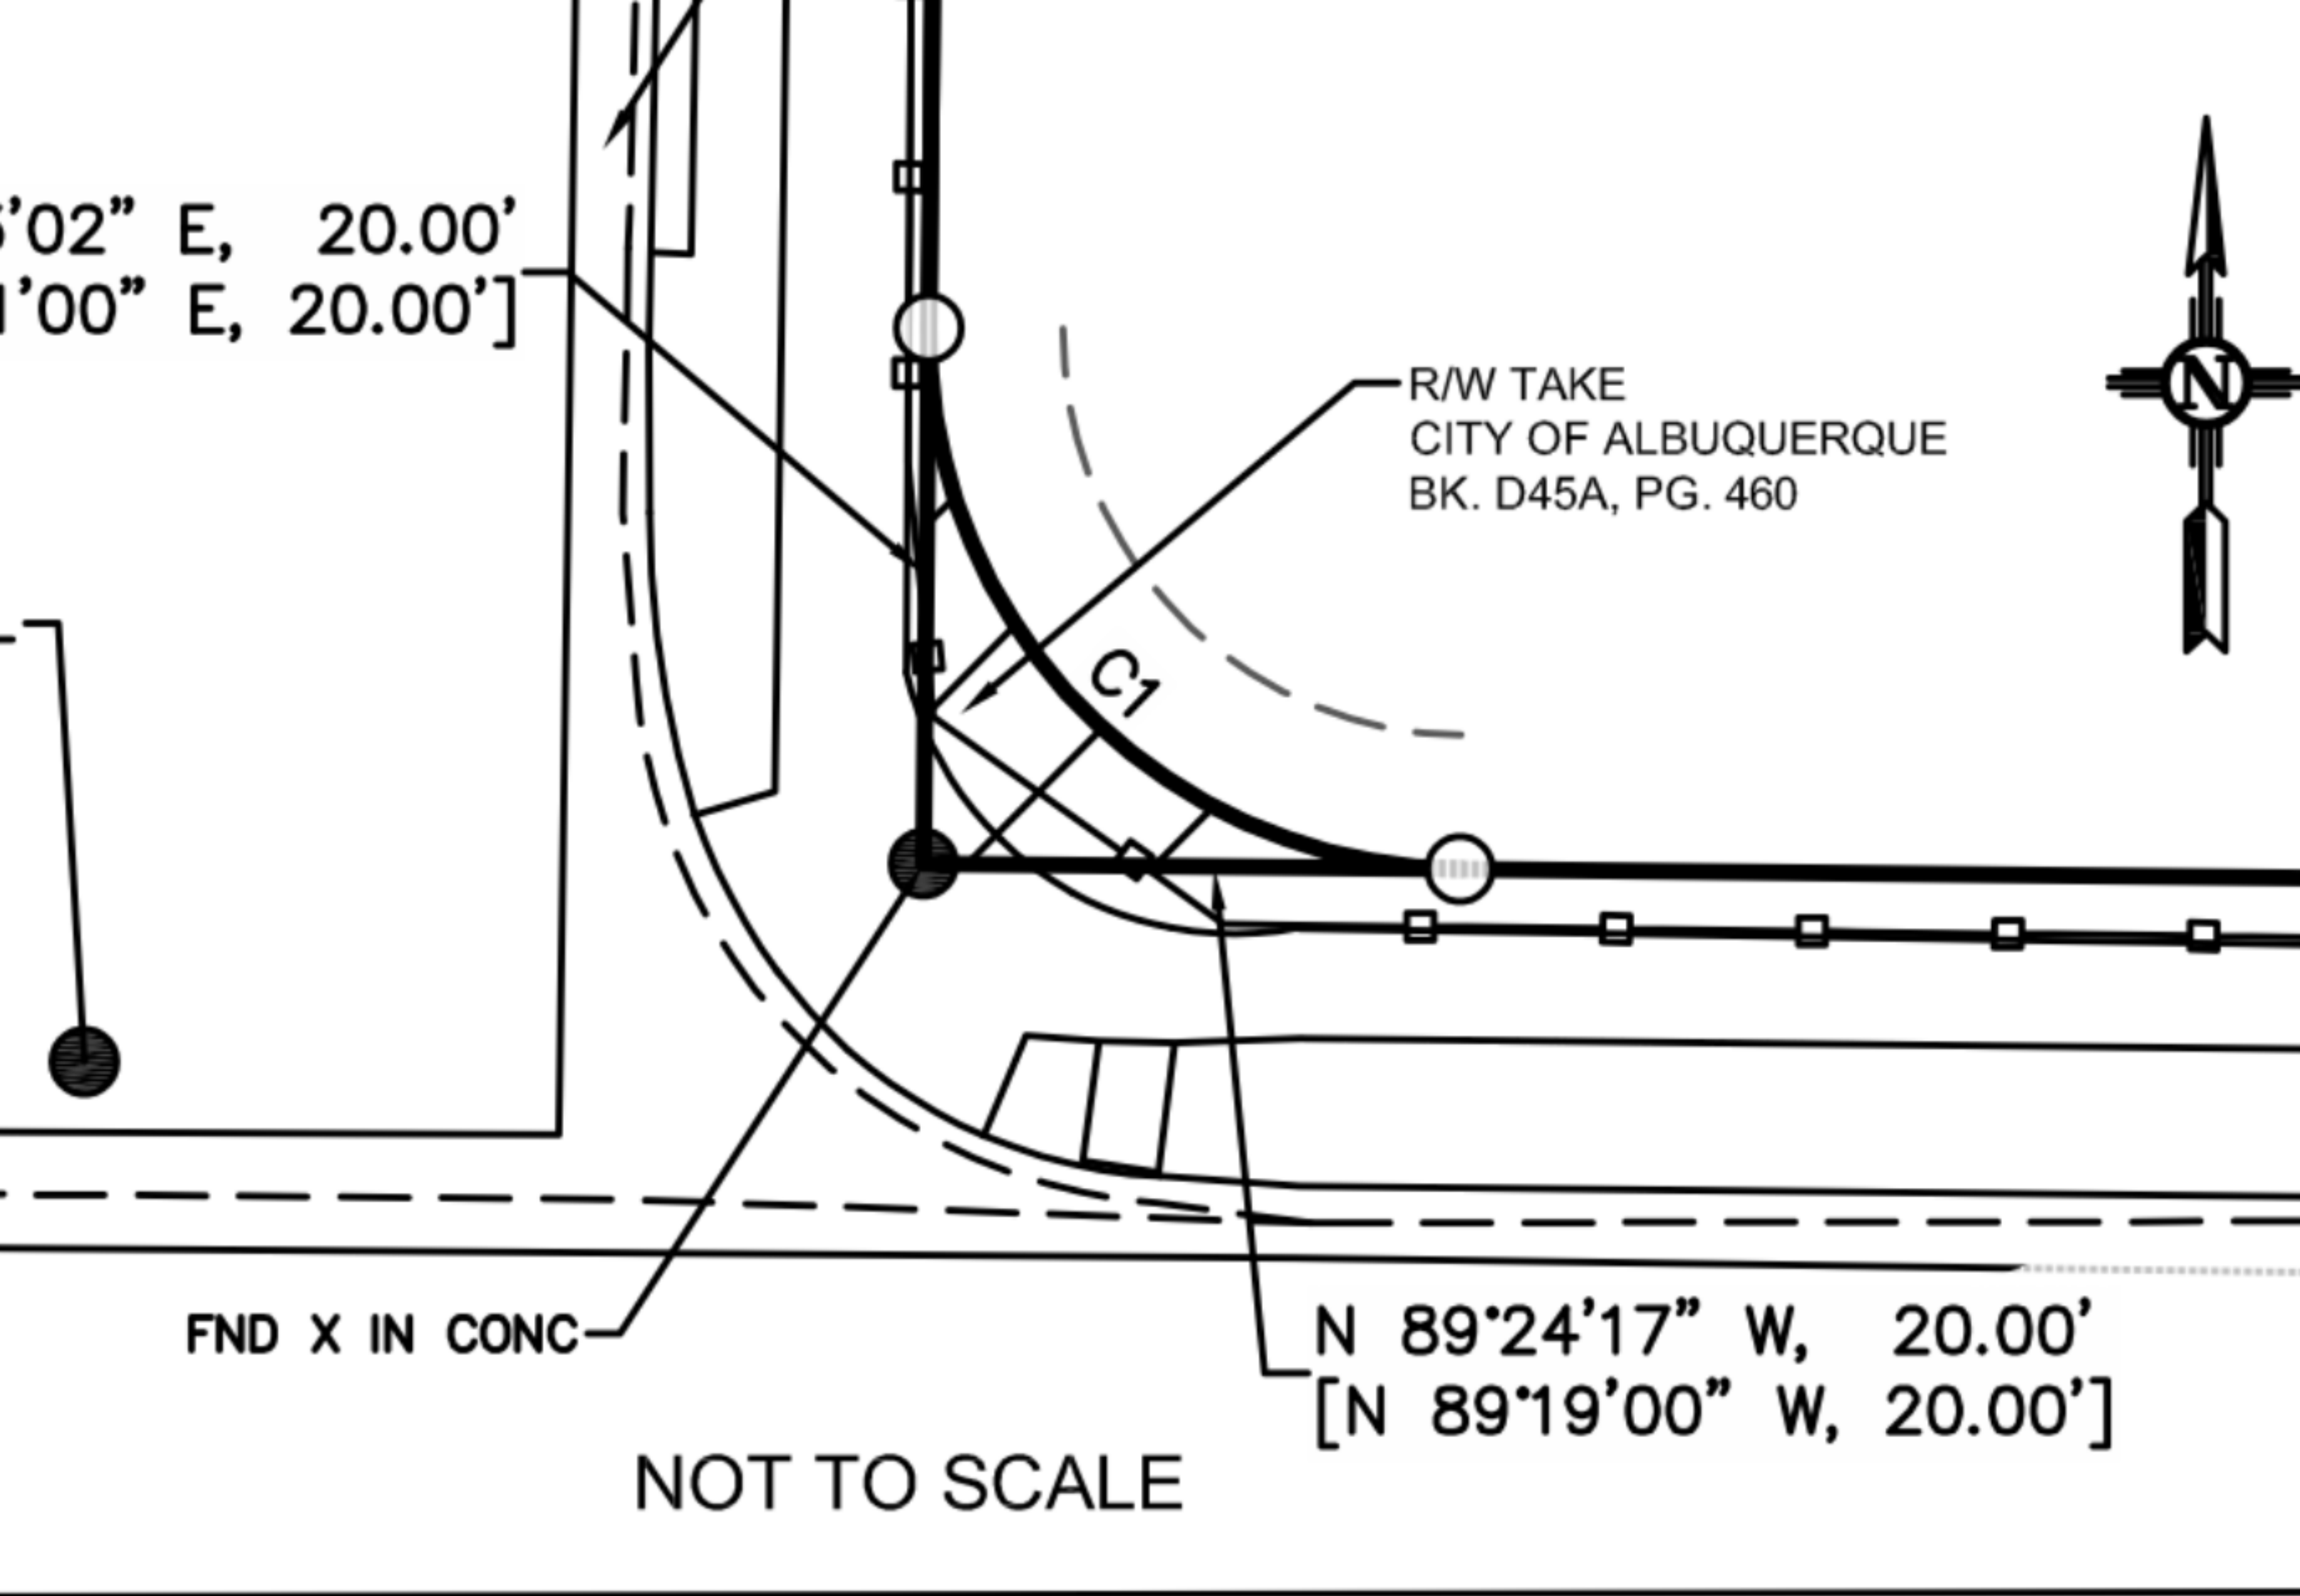

SECTION B-B

 

ROADWAY SECTIONS