



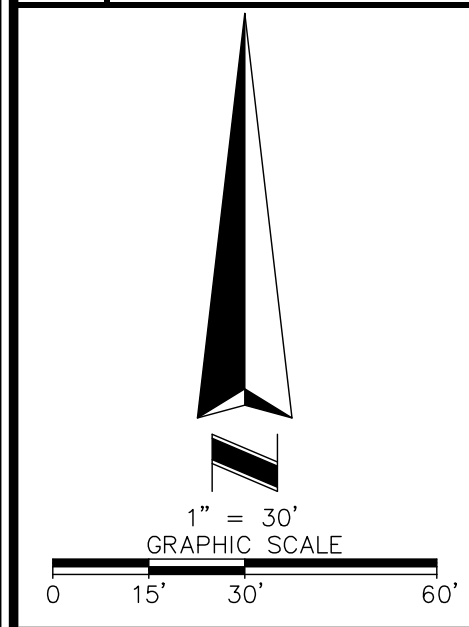

	CONCRETE SURFACE		MANHOLE (UNKNOWN)
	NO PARKING AREA		SIGN
	HANDICAP PARKING		BOLLARD
	PARKING SPACE		BIKE RACK
	LIGHT POLE		UTILITY BOX
	GUY ANCHOR		UTILITY VAULT
	ELECTRIC CABINET		TRAFFIC SIGNAL POST
	UTILITY POLE		METAL FENCE
	HIGH TENSION POLE		WIRE FENCE
	STREET LIGHT		WOOD FENCE
	ELECTRIC TRANSFORMER		OVERHEAD UTILITY LINE
	CURB STORM INLET		RAILING
	SANITARY MANHOLE		CENTERLINE
	FIRE HYDRANT		LANDSCAPE AREA
	WATER METER		RECORD DESCRIPTION
	CABLE TV BOX		SQ.FT.
	GAS METER		TYPICAL

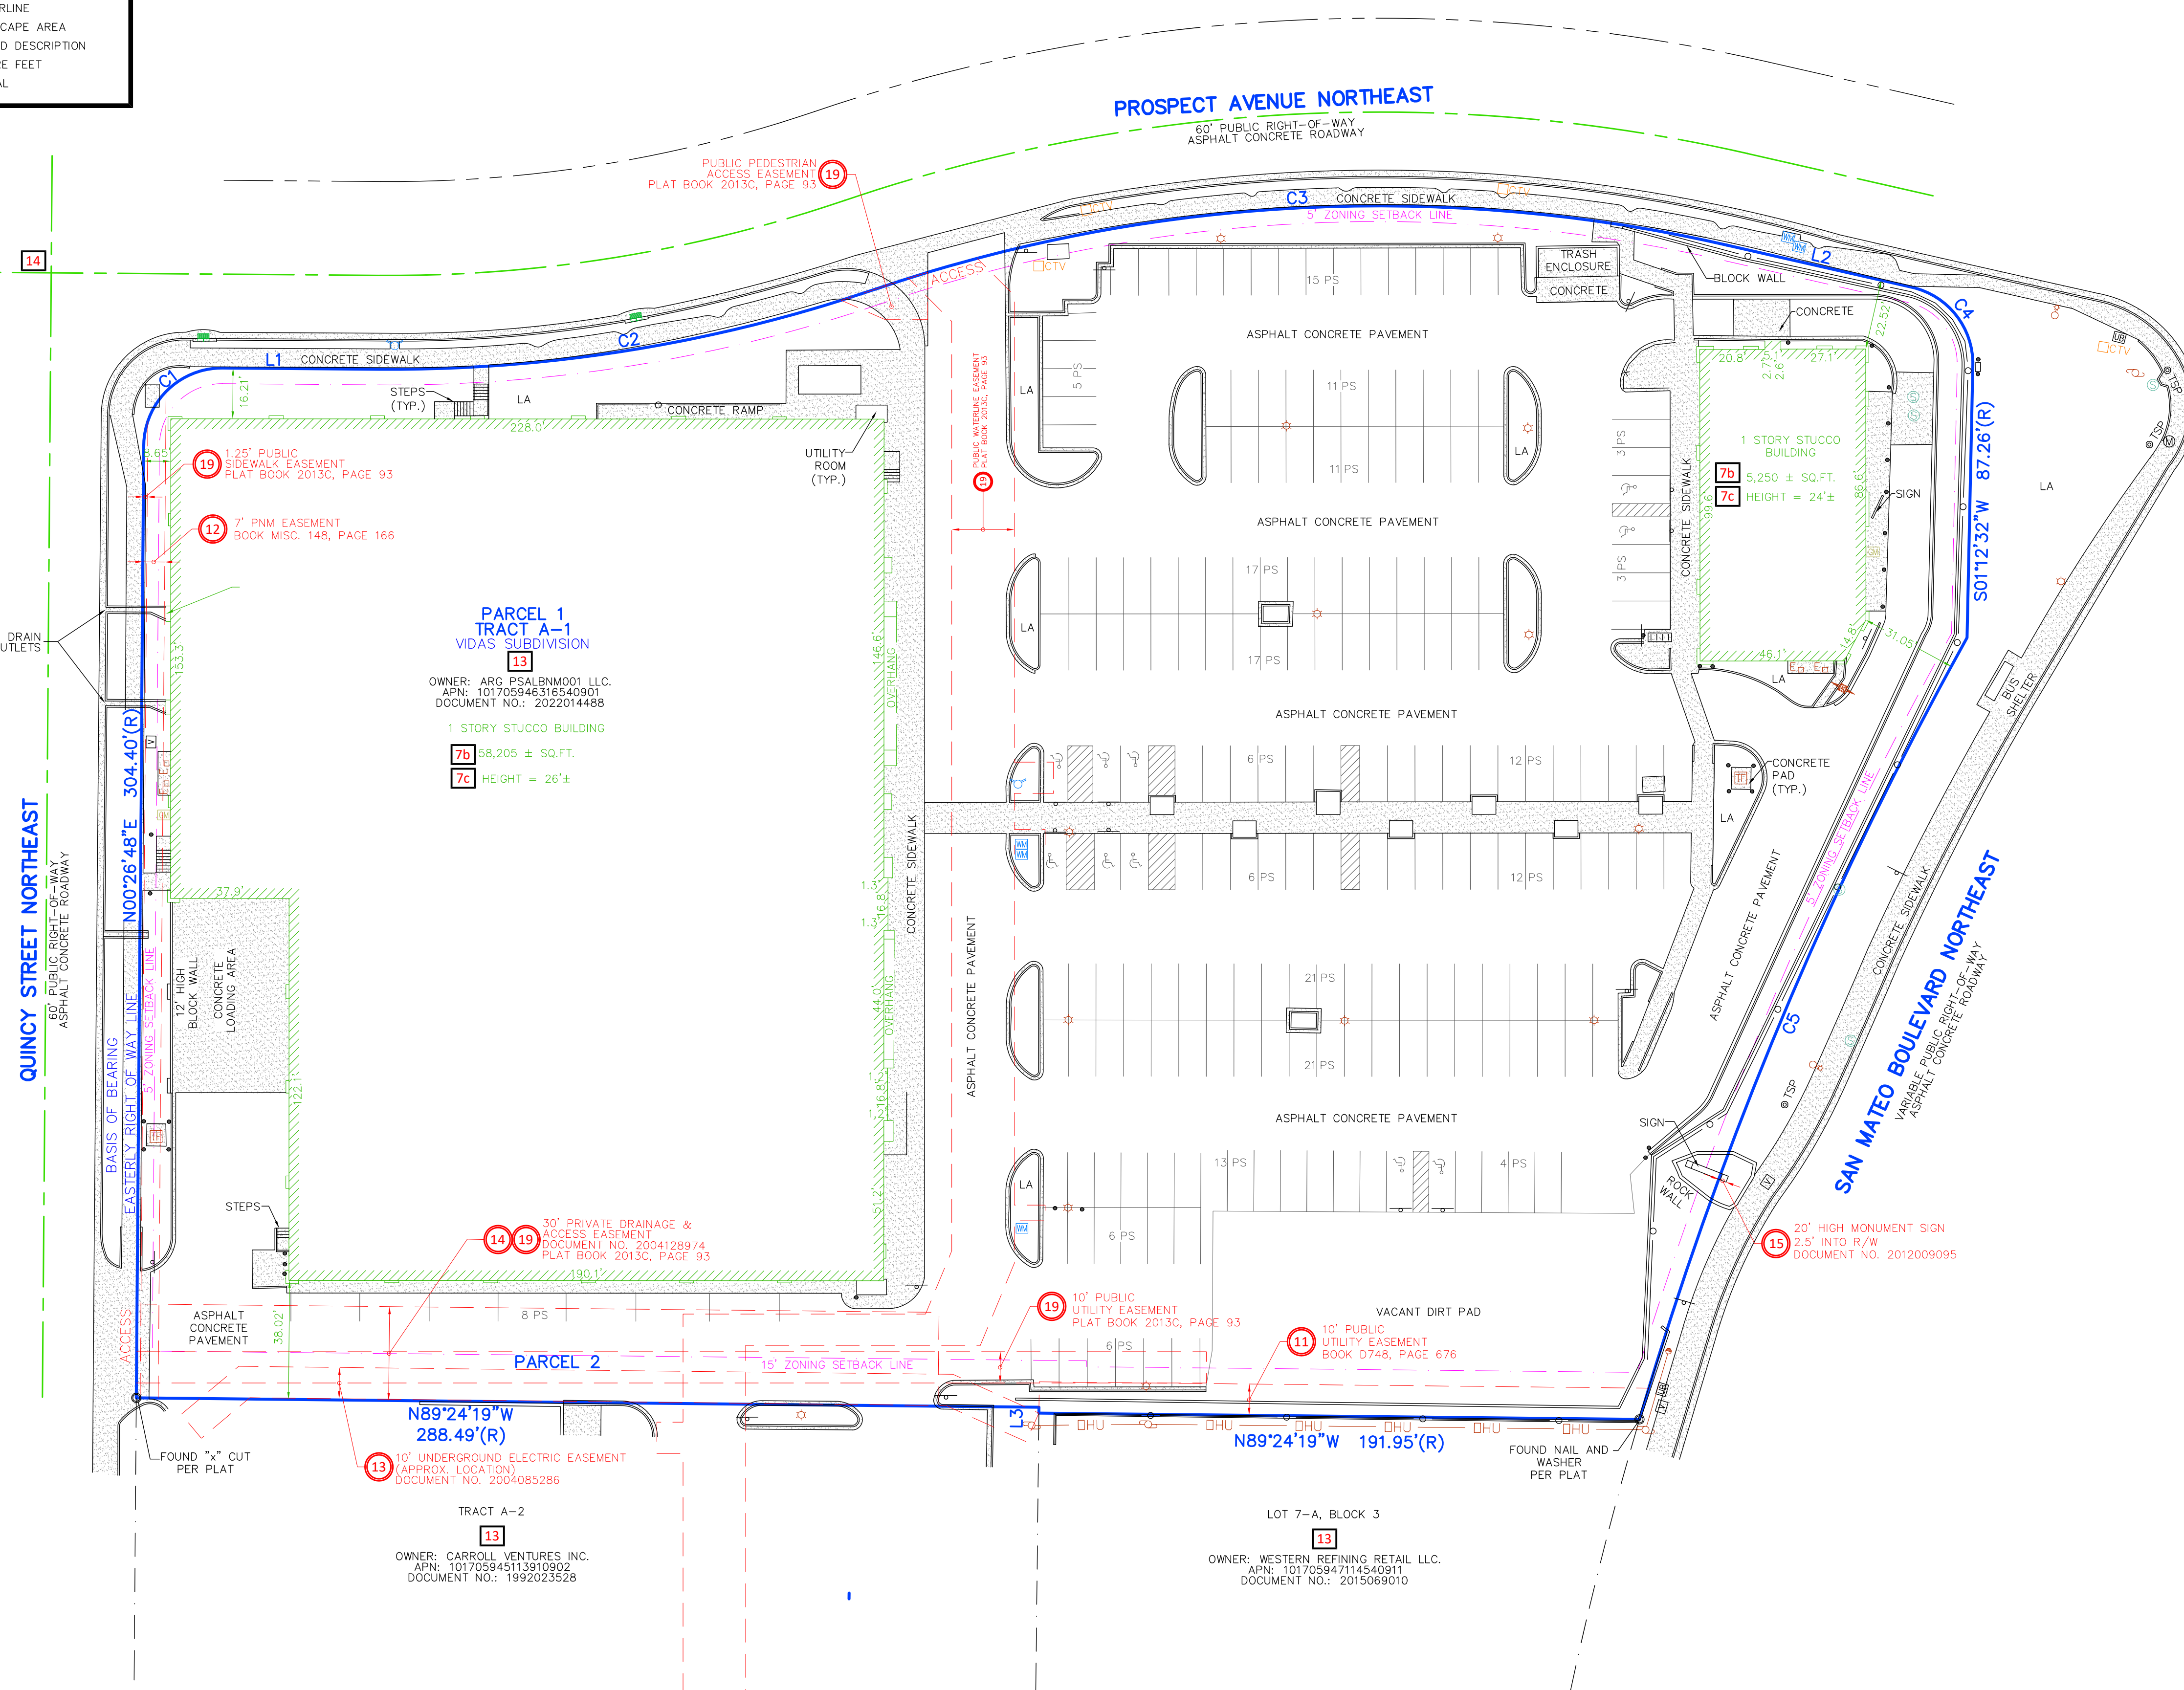

LINE TABLE		
LINE #	DIRECTION	LENGTH
L1	S89°33'12"E	50.10'
L2	S77°09'41"E	60.80'
L3	S00°38'42"W	1.88'

CURVE DATA					
NUMBER	RADIUS	DELTA	LENGTH	CHORD	CHORD BEARING
C1	25.00'	89°55'05"	39.23'	35.33'	S45°29'16"W
C2	480.00'	19°14'28"	161.19'	160.44'	S80°50'00"W
C3	500.00'	31°37'59"	276.05'	272.56'	S87°01'36"W
C4	25.00'	77°56'07"	34.01'	31.44'	N38°06'16"W
C5	1220.95'	12°44'18"	271.45'	270.89'	N22°44'10"E