


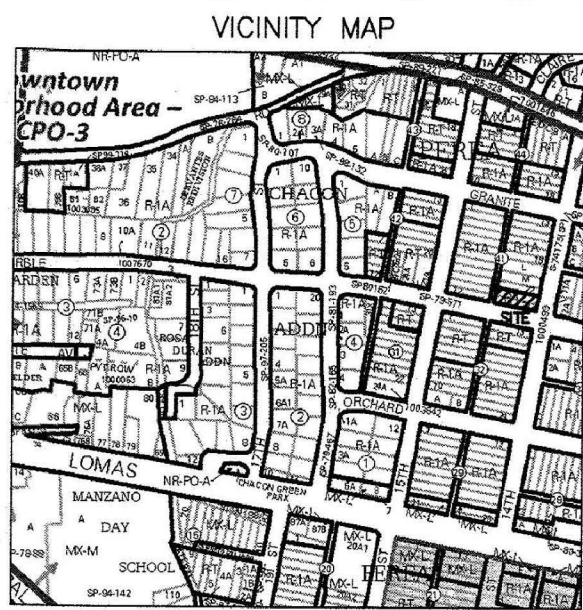


NOT TO SCALE

DOC# 2021135789  
11/18/2021 11:41 AM Page: 1 of 1  
SRVY R: 525.00 8: 20215 P: 0165 Linda Stover, Bernalillo County


# SITE PLAN LOT 23-A, BLOCK 41 PEREA ADDITION

## MONUMENT LEGEND:

- = FOUND/SET MONUMENT AS NOTED:
- A: FOUND #4 REBAR (NO ID)
- B: FOUND #4 REBAR AND CAP "LS 11463"
- C: SET #4 REBAR AND CAP "WAYJOHN PS 14269"
- D: SET CONCRETE NAIL AND DISK "PS 14269"

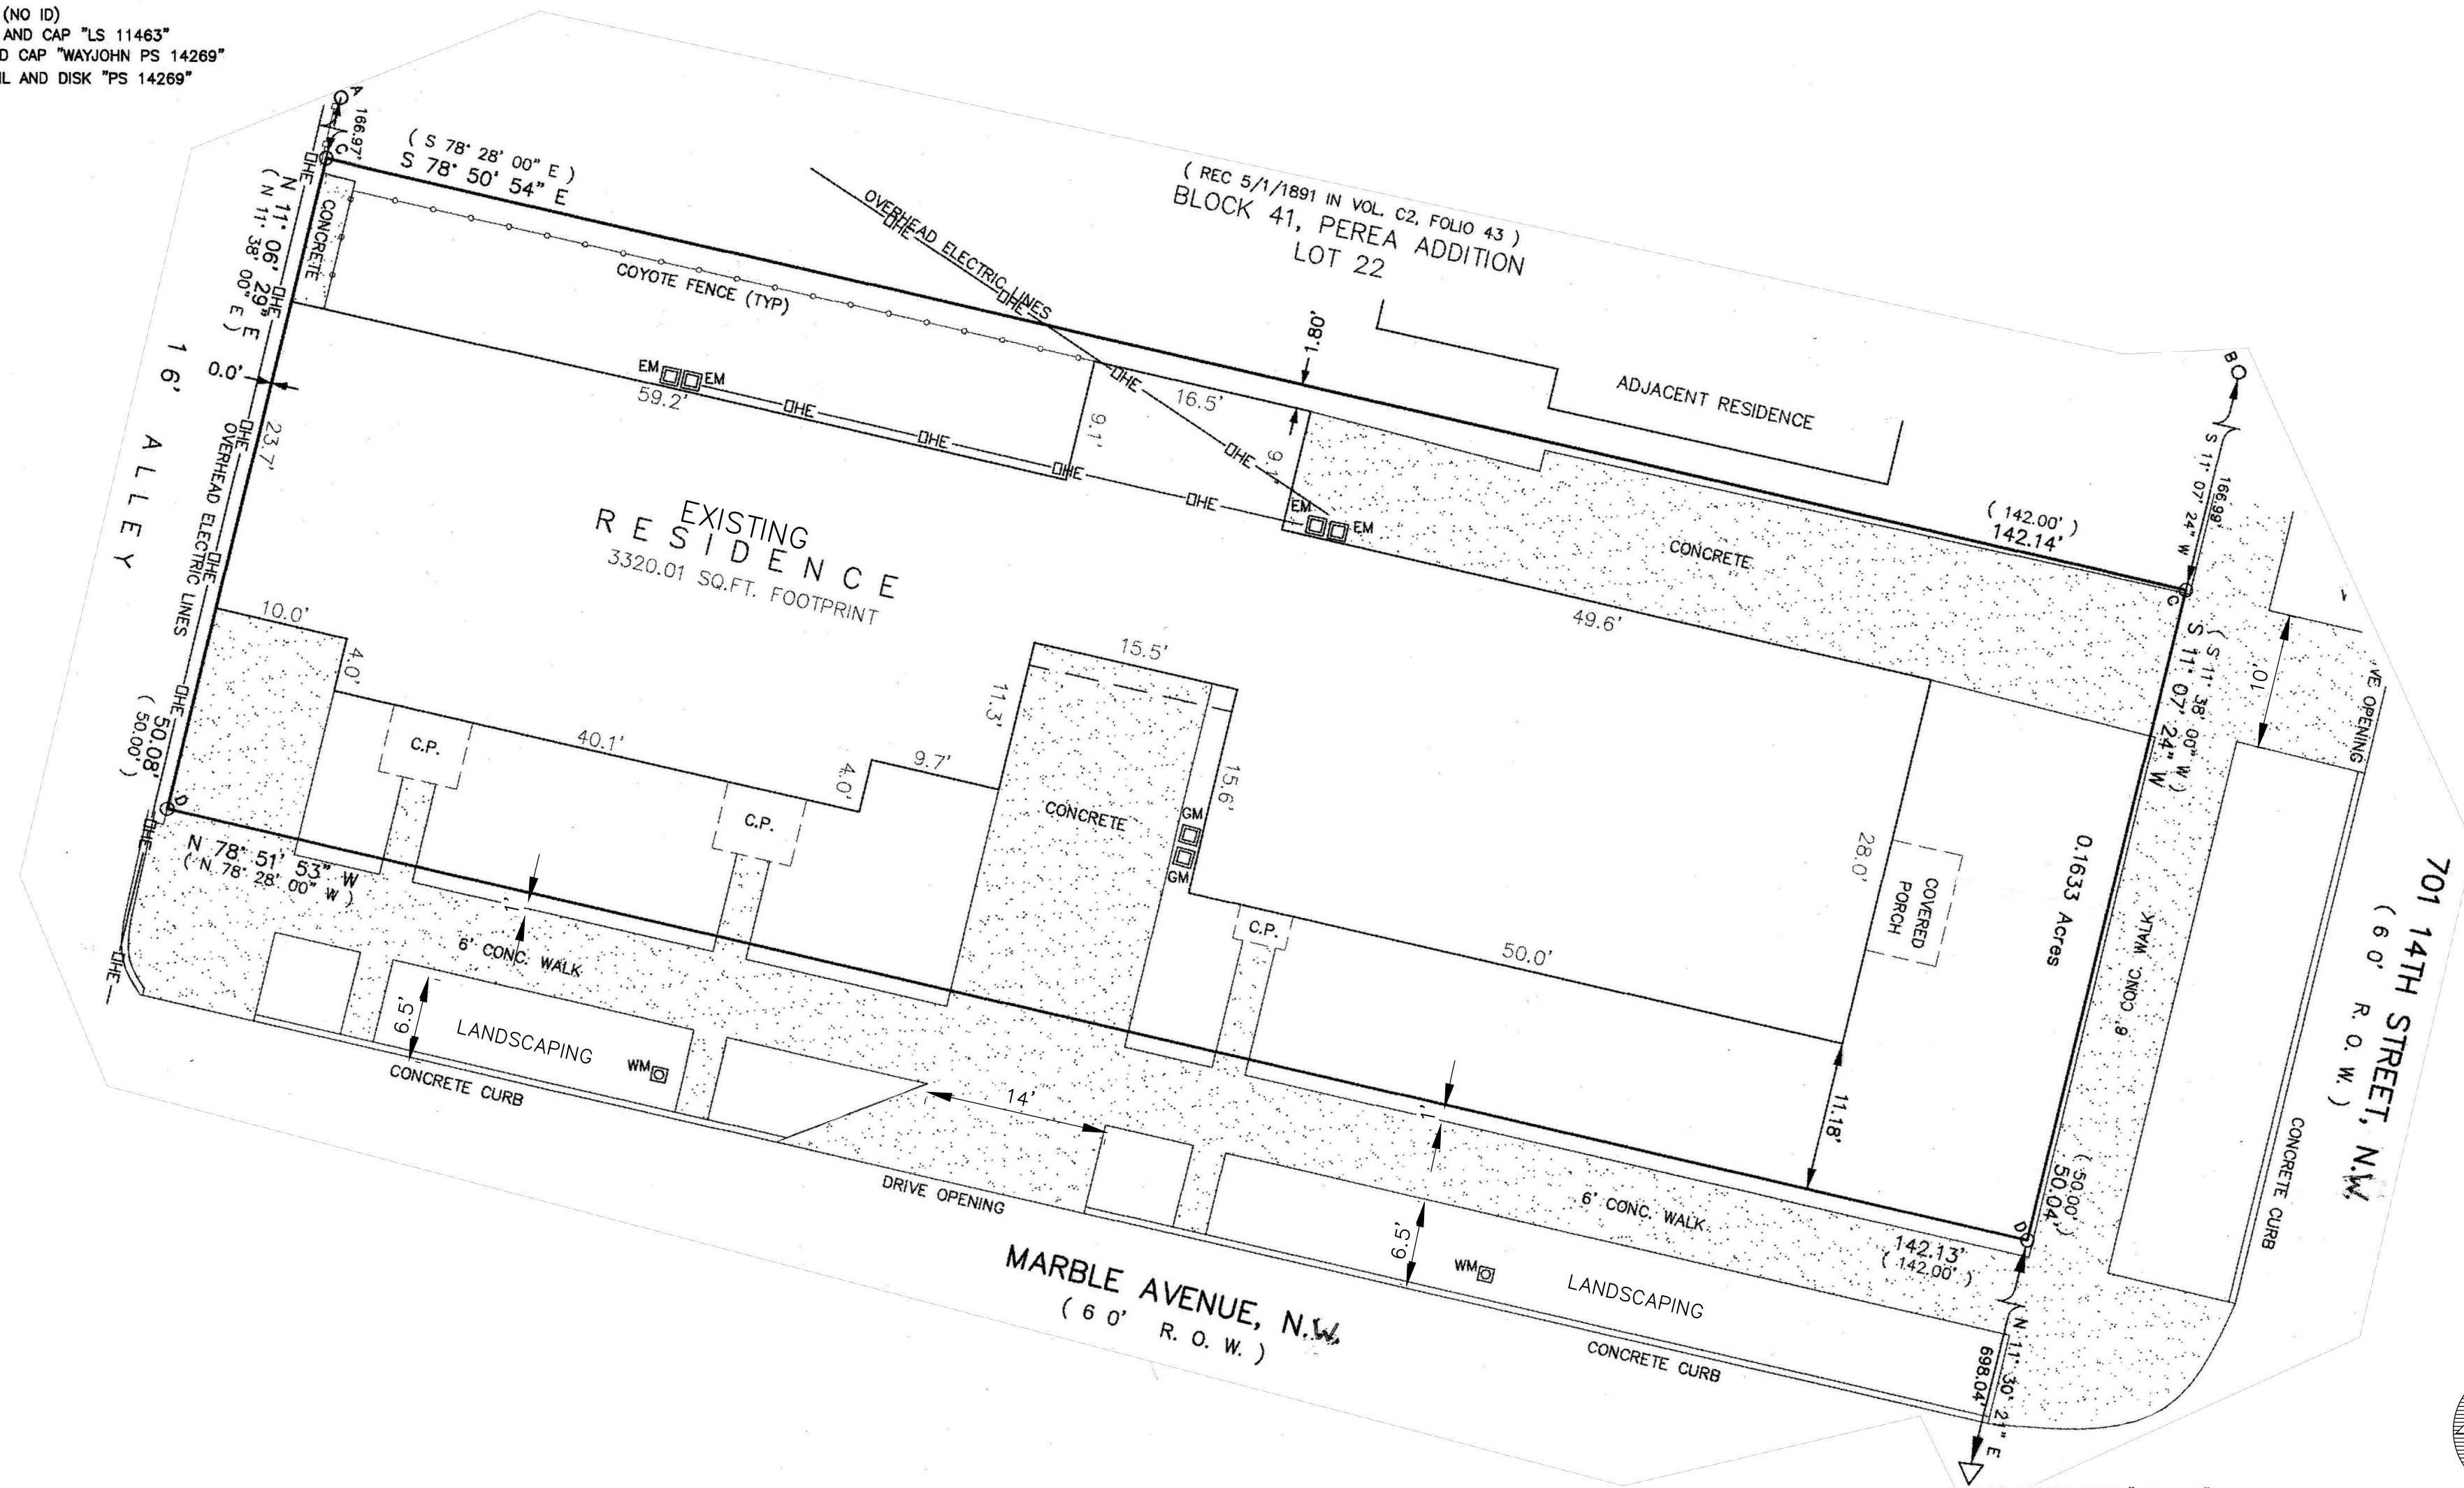

ACS MONUMENT "12\_J13"  
x=1,517,168.920  
y=1,489,275.084  
Ground-to-grid:  
999684167  
Mapping Angle:  
-00°14'12.73"  
NMSP CENTRAL ZONE  
NAD 83

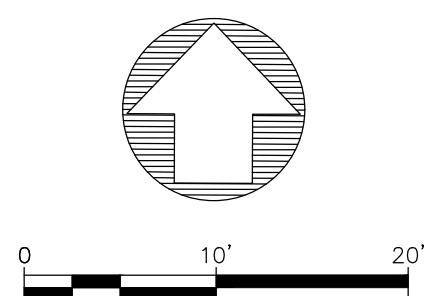

COUNTY CLERK RECORDING LABEL HERE

20215-165