 
 


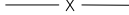

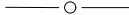





NO EASEMENTS SHOWN ON THE PLAT OR DEEDS OF RECORD

1. SUBDIVIDE AS SHOWN HEREON.

Legend

<b>N 90°00'00" E</b>	MEASURED BEARINGS AND DISTANCES
(N 90°00'00" E)	RECORD BEARINGS AND DISTANCES PER PLAT (10/18/1922, D-139)
[N 90°00'00" E]	RECORD BEARINGS AND DISTANCES PER PLAT (4/14/1993, 93C-101)
{N 90°00'00" E}	RECORD BEARINGS AND DISTANCES PER PLAT (12/5/1924, B-32)
○	SET 1/2" REBAR WITH CAP "LS 18374" UNLESS OTHERWISE NOTED
	COVERED AREA
	CONCRETE
	BLOCK WALL
	WOOD FENCE
	WIRE FENCE
	METAL FENCE
	CHAINLINK FENCE
	OVERHEAD UTILITY LINE
	WATER METER
	CURB CUT/INDICATION OF ACCESS TO ROADWAY



BASED UPON SCALING, THIS PROPERTY LIES WITHIN FLOOD ZONE "X" WHICH IS DEFINED AS AN AREA OF MINIMAL FLOOD HAZARD AS DETERMINED BY F.E.M.A. AND SHOWN ON THE FLOOD INSURANCE RATE MAP NO. 35001C0334C, DATED SEPTEMBER 26, 2008.

 **CSI-CARTESIAN SURVEYS INC.**

P.O. BOX 44414 RIO RANCHO, N.M. 87174  
Phone (505) 896 - 3050 Fax (505) 891 - 0244  
cartesianbrian@gmail.com

Sheet 1 of 1  
241845