

### Documents

- 1. PLAT OF SUNPORT PARK FILED IN THE BERNALILLO COUNTY CLERK'S OFFICE ON SEPTEMBER 10, 1990, IN BOOK 90C, PAGE 217.
- 2. WARRANTY DEED FOR SUBJECT PROPERTY FILED IN THE BERNALILLO COUNTY CLERK'S OFFICE ON MARCH 4, 2020, AS DOCUMENT NO. 2020020641.
- 3. REAL ESTATE CONTRACT FOR SUBJECT PROPERTY, FILED IN THE BERNALILLO COUNTY CLERK'S OFFICE ON APRIL 21, 2020, AS DOCUMENT NO. 2020035571.

## Indexing Information

Section 33, Township 10 North, Range 3 East, N.M.P.M. Subdivision: Sunport Park Owner: 1321 Flightway LLC UPC #: 101505514332720335

### Purpose of Plat

1. SUBDIVIDE AS SHOWN HEREON

# Subdivision Data

 ZONE ATLAS FAGE NO.
 MILES FAGE NO.

 NUMBER OF EXISTING LOTS
 1

 NUMBER OF LOTS CREATED
 2

 MILES OF FULL-WIDTH STREETS.
 0.0000 MILES

 MILES OF HALF-WIDTH STREETS.
 0.0000 MILES

 RIGHT-OF-WAY DEDICATION TO THE CITY OF ALBUQUERQUE.
 0.0000 ACRES

DATE OF SURVEY..... FEBRUARY 2025

#### Notes

- 1. FIELD SURVEY PERFORMED IN FEBRUARY 2025.
- 2. ALL DISTANCES ARE GROUND DISTANCES: US SURVEY FOOT. 3. THE BASIS OF BEARINGS REFERENCES NEW MEXICO STATE PLANE COORDINATES (NAD 83-CENTRAL ZONE)
- 4. THIS PRELIMINARY / FINAL PLAT WAS APPROVED BY THE DEVELOPMENT HEARING OFFICER FOR THE CITY OF ALBUQUERQUE AT A PUBLIC HEARING HELD ON .\_\_\_\_, 20\_\_\_\_

# Legal Description

LOT NUMBERED ONE-A (1-A) IN BLOCK NUMBERED ONE (1), OF SUNPORT PARK, ALBUQUERQUE, BERNALILLO COUNTY, AS THE SAME IS SHOWN AND DESIGNATED ON THE PLAT THEREOF, FILED IN THE OFFICE OF THE COUNTY CLERK OF BERNALILLO COUNTY, NEW MEXICO, ON SEPTEMBER 10, 1990, IN PLAT BOOK 90C, PAGE 217.

### Free Consent

MY COMMISSION EXPIRES \_\_\_

THE SUBDIVISION SHOWN AND DESCRIBED HEREON IS WITH THE FREE CONSENT AND IN ACCORDANCE WITH THE DESIRES OF THE UNDERSIGNED OWNER(S) THEREOF. EXISTING AND/OR GRANTED PUBLIC UTILITY EASEMENTS (P.U.E) AS SHOWN HEREON, UNLESS NOTED OTHERWISE, ARE FOR THE COMMON AND JOINT USE OF GAS, ELECTRICAL POWER AND COMMUNICATION SERVICES FOR BURIED AND/OR OVERHEAD DISTRIBUTION LINES, CONDUIT AND PIPES FOR UNDERGROUND UTILITIES. SAID UTILITY COMPANIES HAVE THE RIGHT OF INGRESS/EGRESS FOR CONSTRUCTION OF, MAINTENANCE OF AND REPLACEMENT OF SAID UTILITIES INCLUDING THE RIGHT TO TRIM INTERFERING TREES AND SHRUBS WITHIN SAID P.U.E.. SAID OWNERS CERTIFY THAT THIS SUBDIVISION IS THEIR FREE ACT AND DEED.

SEAN JARIWALA, MANAGER 1321 FLIGHTWAY LLC	DATE
STATE OF NEW MEXICO SS	
THIS INSTRUMENT WAS ACKNOWLEDGED BEFORE ME ONBY: SEAN JARIWALA, MANAGER, 1321 FLIGHTWAY LLC	, 20
By: NOTARY PUBLIC	

\_\_\_\_\_

### Solar Collection Note

NO PROPERTY WITHIN THE AREA OF REQUESTED FINAL ACTION SHALL AT ANY TIME BE SUBJECT TO A DEED RESTRICTION, COVENANT, OR BUILDING AGREEMENT PROHIBITING SOLAR COLLECTORS FROM BEING INSTALLED ON BUILDINGS OR ERECTED ON THE LOTS OR PARCELS WITHIN THE AREA OF PROPOSED PLAT, THE FOREGOING REQUIREMENT SHALL BE A CONDITION TO APPROVAL OF THIS PLAT.

# Flood Notes

BASED UPON SCALING, THIS PROPERTY LIES WITHIN FLOOD ZONE "X" WHICH IS DEFINED AS AN AREA OF MINIMAL FLOOD HAZARD AS DETERMINED BY F.E.M.A. AND SHOWN ON THE FLOOD INSURANCE RATE MAP NO. 35001C0342G, DATED SEPTEMBER 26, 2008.

## Treasurer's Certificate

THIS IS TO CERTIFY THAT THE TAXES ARE CURRENT AND PAID ON UPC #: \_\_\_\_101505514332720335\_\_

PROPERTY OWNER OF RECORD

BERNALILLO COUNTY TREASURER'S OFFICE

Plat for Lots 1-A-1 and 1-A-2, Block 1, Sunport Park Being Comprised of Lot 1-A, Block 1 Sunport Park City of Albuquerque Bernalillo County, New Mexico February 2025

Project Number:

Application Number: Plat Approvals:

PNM Electric Services

Qwest Corp. d/b/a CenturyLink QC

New Mexico Gas Company

#### Comcast

# City Approvals:

City Surveyor

Traffic Engineering, Transportation Division

ABCWUA

Parks and Recreation Department

AMAFCA

Hydrology

Code Enforcement


Planning Department

City Engineer

#### MRGCD

# Surveyor's Certificate

I, BRIAN J. MARTINEZ, A REGISTERED PROFESSIONAL LAND SURVEYOR UNDER THE LAWS OF THE STATE OF NEW MEXICO, DO HEREBY CERTIFY THAT THIS PLAT AND DESCRIPTION WERE PREPARED BY ME OR UNDER MY SUPERVISION, SHOWS ALL EASEMENTS AS SHOWN ON THE PLAT OF RECORD OR MADE KNOWN TO ME BY THE OWNERS AND/OR PROPRIETORS OF THE SUBDIVISION SHOWN HEREON, THE UTILITY COMPANIES OR OTHER INTERESTED PARTIES AND MEETS THE MINIMUM REQUIREMENTS FOR MONUMENTATION AND SURVEYS FOR THE CITY OF ALBUQUERQUE AND FURTHER MEETS THE MINIMUM STANDARDS FOR LAND SURVEYING IN THE STATE OF NEW MEXICO AND IS TRUE AND CORRECT TO THE BEST OF MY KNOWLEDGE AND BELIEF. MAR

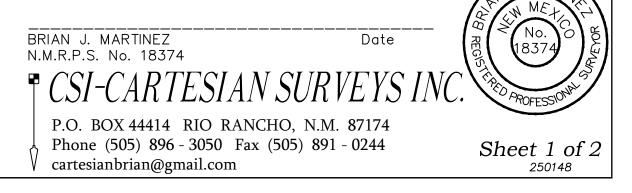

Easement Notes	
1 EXISTING 20' CITY WATERLINE EASEMENT (9/17/1976, M496-999)	
2 EXISTING PUBLIC DRAINAGE EASEMENT (1/27/1989, C38-102)	
3 EXISTING 15' PNM (GAS) EASEMENT (09/10/1990, 90C-217)	
4 EXISTING 10' POWER AND COMMUNICATION EASEMENT (9/10/1990, 90C-217)	Pohar w (
5 EXISTING 25' ACCESS AND UTILITY EASEMENT (9/10/1990, 90C-217) DEDICATED TO THE CITY OF ALBUQUERQUE FOR TRAIL RIGHT-OF-WAY, A.K.A. TRACT 1, MULBERRY TRANSPORT PER PLAT (11/17/2015, 2015C-148)	Rebar w/ "LS 157
6 EXISTING 5' PUBLIC UTILITY EASEMENT (11/1/1960, VOL. C5, PG. 35)	
7 EXISTING 10' PNM EASEMENT AS SHOWN ON PLAT (9/10/1990, 90C-217)	

# Legend

N 90°00'00" E	MEASURED BEARINGS AND DISTANCES
(N 90°00'00"E)	RECORD BEARINGS AND DISTANCES PER PLAT (9/10/1990, 90C-217)
{N 90°00'00" E}	RECORD BEARINGS AND DISTANCES PER PLAT (4/29/2020, 2020C-48)
[N 90°00'00" E]	RECORD BEARINGS AND DISTANCES PER PLAT (3/8/1977, C12–1)
{{N 90°00'00" E}}	RECORD BEARINGS AND DISTANCES PER PLAT (11/17/2015, 2015C–148)
۲	FOUND MONUMENT AS INDICATED
0	SET 1/2" REBAR WITH CAP "LS 18374" UNLESS OTHERWISE NOTED

# Public Utility Easements

 $\ensuremath{\mathsf{PUBLIC}}$  UTILITY EASEMENTS shown on this plat are granted for the common and joint use of:

- A. <u>Public Service Company of New Mexico</u> ("PNM"), a New Mexico corporation, (PNM Electric) for installation, maintenance, and service of overhead and underground electrical lines, transformers, and other equipment and related facilities reasonably necessary to provide electrical services.
- B. <u>New Mexico Gas Company</u> for installation, maintenance, and service of natural gas lines, valves and other equipment and facilities reasonably necessary to provide natural gas services.
- C. <u>Qwest Corporation d/b/a CenturyLink QC</u> for the installation, maintenance, and service of such lines, cable, and other related equipment and facilities reasonably necessary to provide communication services.
- D. <u>Cable TV</u> for the installation, maintenance, and service of such lines, cable, and other related equipment and facilities reasonably necessary to provide Cable services.

Included, is the right to build, rebuild, construct, reconstruct, locate, relocate, change, remove, replace, modify, renew, operate and maintain facilities for purposes described above, together with free access to, from, and over said easements, with the right and privilege of going upon, over and across adjoining lands of Grantor for the purposes set forth herein and with the right to utilize the right of way and easement to extend services to customers of Grantee, including sufficient working area space for electric transformers, with the right and privilege to trim and remove trees, shrubs or bushes which interfere with the purposes set forth herein. No building, sign, pool (aboveground or subsurface), hot tub, concrete or wood pool decking, or other structure shall be erected or constructed on said easements, nor shall any well be drilled or operated thereon. Property owners shall be solely responsible for correcting any violations of National Electrical Safety Code by construction of pools, decking, or any structures adjacent to or near easements shown on this plat.

Easements for electric transformer/switchgears, as installed, shall extend ten (10) feet in front of transformer/switchgear doors and five (5) feet on each side.

#### Disclaimer

In approving this plat, Public Service Company of New Mexico (PNM) and New Mexico Gas Company (NMGC) did not conduct a Title Search of the properties shown hereon. Consequently, PNM and NMGC do not waive or release any easement or easement rights which may have been granted by prior plat, replat or other document and which are not shown on this plat.

