

#### Notes

- 1. FIELD SURVEY PERFORMED IN FEBRUARY 2025.
- 2. ALL DISTANCES ARE GROUND DISTANCES: US SURVEY FOOT.
- 3. THE BASIS OF BEARINGS REFERENCES NEW MEXICO STATE PLANE COORDINATES (NAD 83-CENTRAL ZONE).
- 4. THIS PRELIMINARY / FINAL PLAT WAS APPROVED BY THE DEVELOPMENT HEARING OFFICER FOR THE CITY OF ALBUQUERQUE AT A PUBLIC HEARING HELD ON

Vicinity Map - Zone Atlas K-14-Z

#### **Documents**

- 1. PLAT OF EASTERN ADDITION FILED IN THE BERNALILLO COUNTY CLERK'S OFFICE ON MAY 31, 1882, IN BOOK C1, PAGE 171.
- 2. WARRANTY DEED FOR SUBJECT PROPERTY FILED IN THE BERNALILLO COUNTY CLERK'S OFFICE ON AUGUST 29, 2017, AS DOCUMENT NO. 2017083224.

## Free Consent

THE SUBDIVISION SHOWN AND DESCRIBED HEREON IS WITH THE FREE CONSENT AND IN ACCORDANCE WITH THE DESIRES OF THE UNDERSIGNED OWNER(S) THEREOF. EXISTING AND/OR GRANTED PUBLIC UTILITY EASEMENTS (P.U.E) AS SHOWN HEREON, UNLESS NOTED OTHERWISE, ARE FOR THE COMMON AND JOINT USE OF GAS, ELECTRICAL POWER AND COMMUNICATION SERVICES FOR BURIED AND/OR OVERHEAD DISTRIBUTION LINES. CONDUIT AND PIPES FOR UNDERGROUND UTILITIES. SAID UTILITY COMPANIES HAVE THE RIGHT OF INGRESS/EGRESS FOR CONSTRUCTION OF, MAINTENANCE OF AND REPLACEMENT OF SAID UTILITIES INCLUDING THE RIGHT TO TRIM INTERFERING TREES AND SHRUBS WITHIN SAID P.U.E.. SAID OWNERS CERTIFY THAT THIS SUBDIVISION IS THEIR FREE ACT AND DEED.

ELLEN D. BABCOCK, OWNER	DATE
,	
STATE OF NEW MEXICO )	
STATE OF NEW MEXICO SS	
COUNTY OF	
,	
THIS INSTRUMENT WAS ACKNOWLEDGED BEFORE ME ON	, 20
BY: ELLEN D. BABCOCK, OWNER	,
By:	
NOTARY PUBLIC	
MY COMMISSION EXPIRES	

## **Indexing Information**

Section 20, Township 10 North, Range 3 East, N.M.P.M. as Projected within the Town of Albuquerque Grant Subdivision: Fastern Addition Owner: Ellen D. Babcock UPC #: 101405739303041201

## Purpose of Plat

1. SUBDIVIDE AS SHOWN HEREON

## Treasurer's Certificate

THIS IS TO CERTIFY THAT THE TAXES ARE CURRENT AND PAID ON UPC #: \_\_\_\_101405739303041201

PROPERTY OWNER OF RECORD

BERNALILLO COUNTY TREASURER'S OFFICE

#### Subdivision Data

GROSS ACREAGE	
NUMBER OF EXISTING LOTS	•
NUMBER OF LOTS CREATED	. 2
MILES OF FULL-WIDTH STREETS	<b>1ILES</b>
MILES OF HALF-WIDTH STREETS 0.0000 M	<b>JILES</b>
RIGHT-OF-WAY DEDICATION TO THE CITY OF ALBUQUERQUE 0.0000 A	CRES
DATE OF SURVEY FEBRUARY 2	2025

## Legal Description

LOT NUMBERED TWELVE (12) IN BLOCK NUMBERED TEN (10), OF THE EASTERN ADDITION, TO THE CITY OF ALBUQUERQUE, NEW MEXICO, AS THE SAME IS SHOWN AND DESIGNATED ON THE PLAT THEREOF, FILED IN THE OFFICE OF THE PROBATE CLERK AND EX-OFFIO RECORDER OF BERNALILLO COUNTY, NEW MEXICO, ON MAY 31, 1882, IN PLAT BOOK C1, PAGE 171.

## Flood Notes

BASED UPON SCALING, THIS PROPERTY LIES WITHIN FLOOD ZONE "X" WHICH IS DEFINED AS AN AREA OF MINIMAL FLOOD HAZARD AS DETERMINED BY F.E.M.A. AND SHOWN ON THE FLOOD INSURANCE RATE MAP NO. 35001C0334G, DATED SEPTEMBER 26, 2008.

## Solar Collection Note

NO PROPERTY WITHIN THE AREA OF REQUESTED FINAL ACTION SHALL AT ANY TIME BE SUBJECT TO A DEED RESTRICTION, COVENANT, OR BUILDING AGREEMENT PROHIBITING SOLAR COLLECTORS FROM BEING INSTALLED ON BUILDINGS OR ERECTED ON THE LOTS OR PARCELS WITHIN THE AREA OF PROPOSED PLAT, THE FOREGOING REQUIREMENT SHALL BE A CONDITION TO APPROVAL OF THIS PLAT.

## Middle Rio Grande Conservancy District Approval

APPROVED ON THE CONDITION THAT ALL RIGHTS OF THE MIDDLE RIO GRANDE CONSERVANCY DISTRICT IN EASEMENTS, RIGHTS OF WAY, ASSESSMENTS AND LIENS, ARE FULLY RESERVED TO SAID DISTRICT, AND THAT IF PROVISION FOR IRRIGATION SOURCE AND EASEMENTS ARE NOT PROVIDED FOR BY THE SUBDIVIDER FOR THE SUBDIVISION, ADDITION, OR PLAT, SAID DISTRICT IS ABSOLVED OF ALL OBLIGATIONS TO FURNISH IRRIGATION WATERS AND SERVICES TO ANY PORTIONS THEREOF, OTHER THAN FROM EXISTING TURNOUTS.

# Plat for Lots 12-A and 12-B, Block 10

Eastern Addition Being Comprised of Lot 12, Block 10 Eastern Addition City of Albuquerque Bernalillo County, New Mexico March 2025

Project Number:		
Application Number:		
Plat Approvals:		
PNM Electric Services		
Qwest Corp. d/b/a CenturyLink QC		
New Mexico Gas Company		
Comcast		
<u>City Approvals:</u>		
City Surveyor		
Traffic Engineering, Transportation Division		
ABCWUA		
Darks and Bossation Department		
Parks and Recreation Department		
AMAFCA		
Hydrology		
Code Enforcement		
Planning Department		
City Engineer		

#### Surveyor's Certificate

I, BRIAN J. MARTINEZ, A REGISTERED PROFESSIONAL LAND SURVEYOR UNDER THE LAWS OF THE STATE OF NEW MEXICO, DO HEREBY CERTIFY THAT THIS PLAT AND DESCRIPTION WERE PREPARED BY ME OR UNDER MY SUPERVISION, SHOWS ALL EASEMENTS AS SHOWN ON THE PLAT OF RECORD OR MADE KNOWN TO ME BY THE OWNERS AND/OR PROPRIETORS OF THE SUBDIVISION SHOWN HEREON, THE UTILITY COMPANIES OR OTHER INTERESTED PARTIES AND MEETS THE MINIMUM REQUIREMENTS FOR MONUMENTATION AND SURVEYS FOR THE CITY OF ALBUQUERQUE AND FURTHER MEETS THE MINIMUM STANDARDS FOR LAND SURVEYING IN THE STATE OF NEW MEXICO AND IS TRUE AND CORRECT TO THE BEST OF MY KNOWLEDGE AND BELIEF.

BRIAN J. MARTINEZ N.M.R.P.S. No. 18374 Date

CSI-CARTESIAN SURVEYS IN

P.O. BOX 44414 RIO RANCHO, N.M. 87174 Phone (505) 896 - 3050 Fax (505) 891 - 0244 cartesianbrian@gmail.com


Sheet 1 of 2 250176

### Easement Notes

NO EASEMENTS SHOWN ON PLAT OF RECORD OR VESTING DEED.

## DHO Determination from R.O.W. Width Note

THIS PROPERTY ADJOINS A PUBLIC ALLEYWAY, WHICH HAS AN EXISTING 16 FOOT RIGHT-OF-WAY WIDTH, WHICH IS DEFICIENT OF THE CITY REQUIRED 20 FOOT WIDTH FOR AN ALLEYWAY, PER DPM STANDARDS. A DETERMINATION FROM THE DEVELOPMENT HEARING OFFICER (DHO) WAS GRANTED FROM THIS STANDARD ON

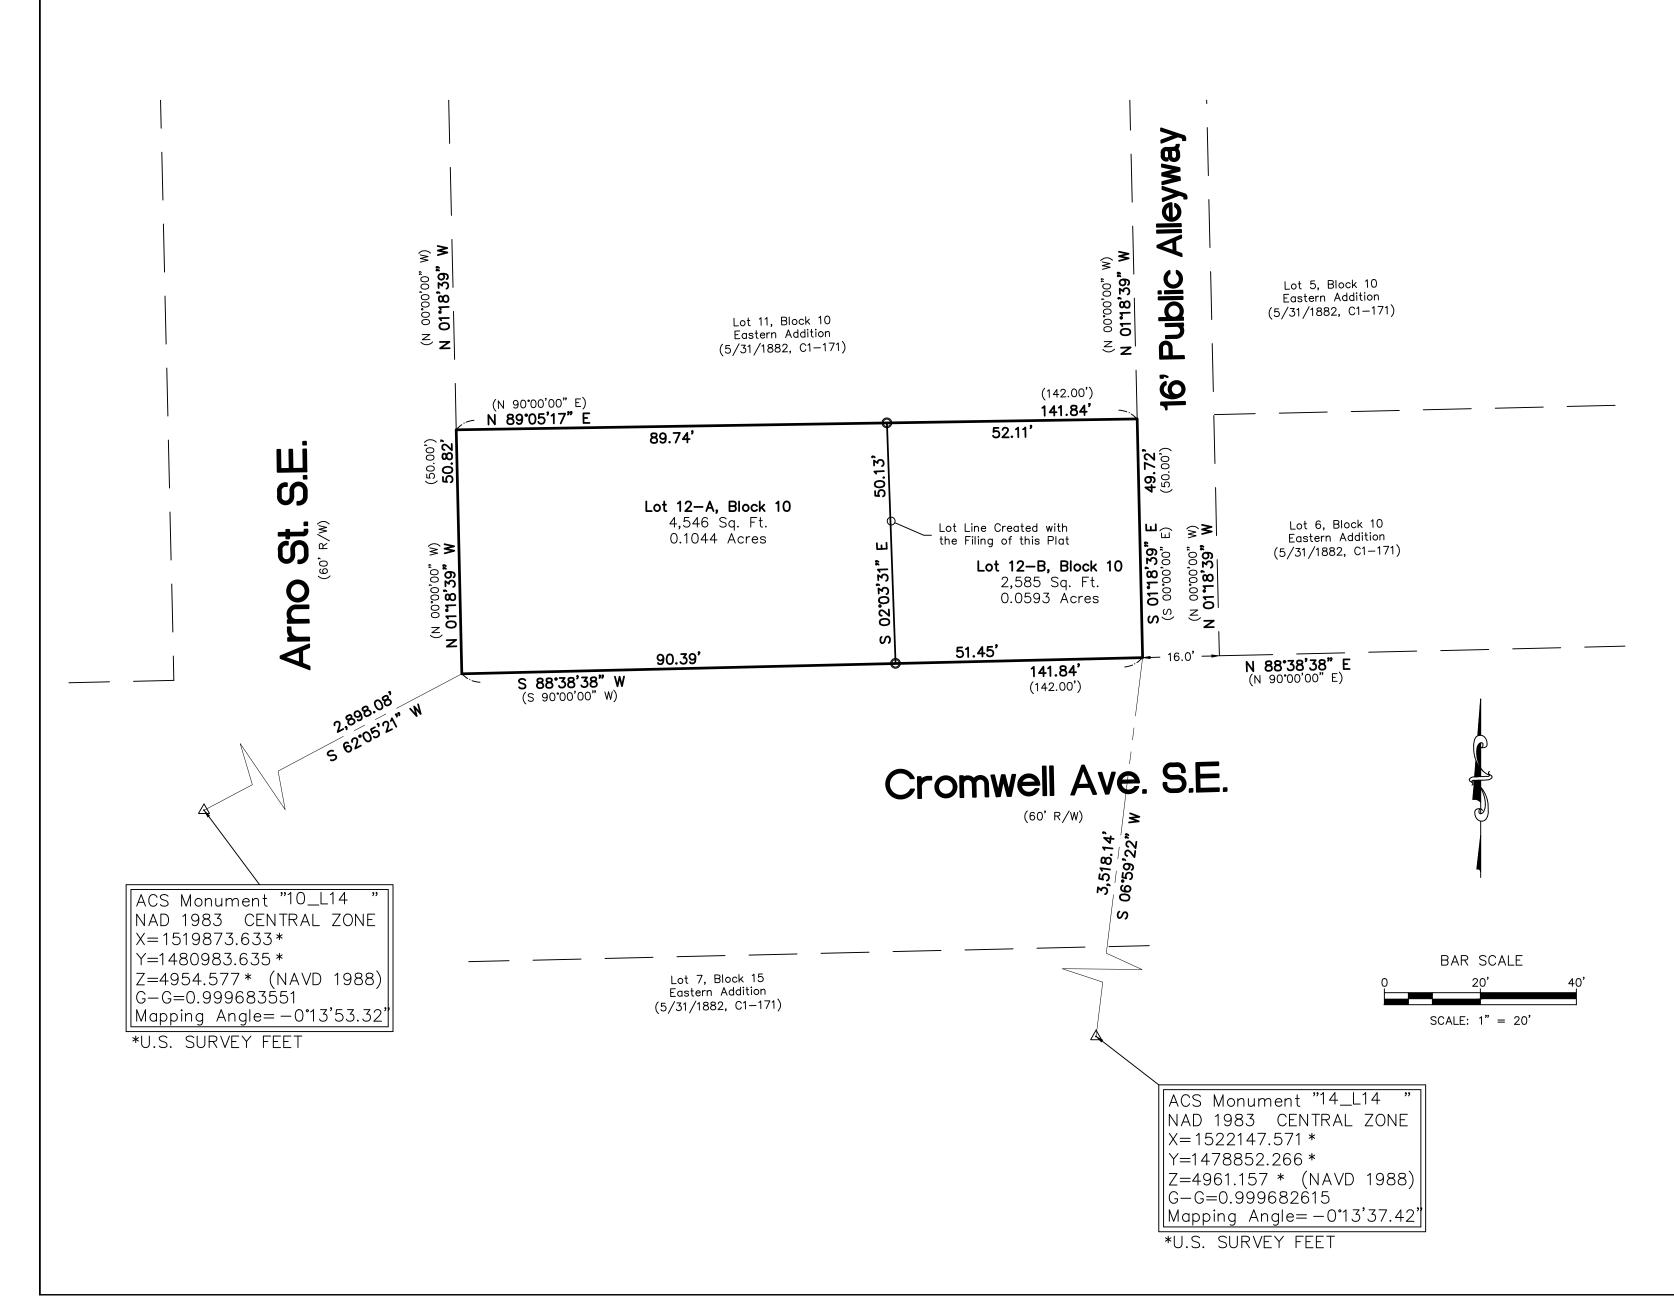

Plat for
Lots 12-A and 12-B, Block 10
Eastern Addition
Being Comprised of
Lot 12, Block 10
Eastern Addition
City of Albuquerque
Bernalillo County, New Mexico
March 2025

## Legend

N 90°00'00" E	MEASURED BEARINGS AND DISTANCES
(N 90°00'00" E)	RECORD BEARINGS AND DISTANCES PER PLAT (5/31/1882, C1-171)
•	FOUND MONUMENT AS INDICATED
0	SET 1/2" REBAR WITH CAP "LS 18374" UNLESS OTHERWISE NOTED

## Public Utility Easements

PUBLIC UTILITY EASEMENTS shown on this plat are granted for the common and joint use of:

- A. <u>Public Service Company of New Mexico</u> ("PNM"), a New Mexico corporation, (PNM Electric) for installation, maintenance, and service of overhead and underground electrical lines, transformers, and other equipment and related facilities reasonably necessary to provide electrical services.
- B. <u>New Mexico Gas Company</u> for installation, maintenance, and service of natural gas lines, valves and other equipment and facilities reasonably necessary to provide natural gas services.
- C. <u>Qwest Corporation d/b/a CenturyLink QC</u> for the installation, maintenance, and service of such lines, cable, and other related equipment and facilities reasonably necessary to provide communication services.
- D. <u>Cable TV</u> for the installation, maintenance, and service of such lines, cable, and other related equipment and facilities reasonably necessary to provide Cable services.

Included, is the right to build, rebuild, construct, reconstruct, locate, relocate, change, remove, replace, modify, renew, operate and maintain facilities for purposes described above, together with free access to, from, and over said easements, with the right and privilege of going upon, over and across adjoining lands of Grantor for the purposes set forth herein and with the right to utilize the right of way and easement to extend services to customers of Grantee, including sufficient working area space for electric transformers, with the right and privilege to trim and remove trees, shrubs or bushes which interfere with the purposes set forth herein. No building, sign, pool (aboveground or subsurface), hot tub, concrete or wood pool decking, or other structure shall be erected or constructed on said easements, nor shall any well be drilled or operated thereon. Property owners shall be solely responsible for correcting any violations of National Electrical Safety Code by construction of pools, decking, or any structures adjacent to or near easements shown on this plat.

Easements for electric transformer/switchgears, as installed, shall extend ten (10) feet in front of transformer/switchgear doors and five (5) feet on each side.

#### <u>Disclaime</u>

In approving this plat, Public Service Company of New Mexico (PNM) and New Mexico Gas Company (NMGC) did not conduct a Title Search of the properties shown hereon. Consequently, PNM and NMGC do not waive or release any easement or easement rights which may have been granted by prior plat, replat or other document and which are not shown on this plat.

## \* CSI-CARTESIAN SURVEYS INC.

P.O. BOX 44414 RIO RANCHO, N.M. 87174 Phone (505) 896 - 3050 Fax (505) 891 - 0244 cartesianbrian@gmail.com

Sheet 2 of 2