
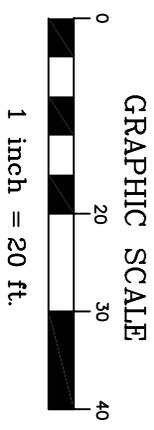


R.O.W. CROSS SECTION &
 SIDEWALK WAIVER EXHIBIT
 TRACT "A"
 LANDS OF FLORINDA CHAVEZ
 TOWN OF ALBUQUERQUE GRANT
 CITY OF ALBUQUERQUE
 BERNALILLO COUNTY, NEW MEXICO,

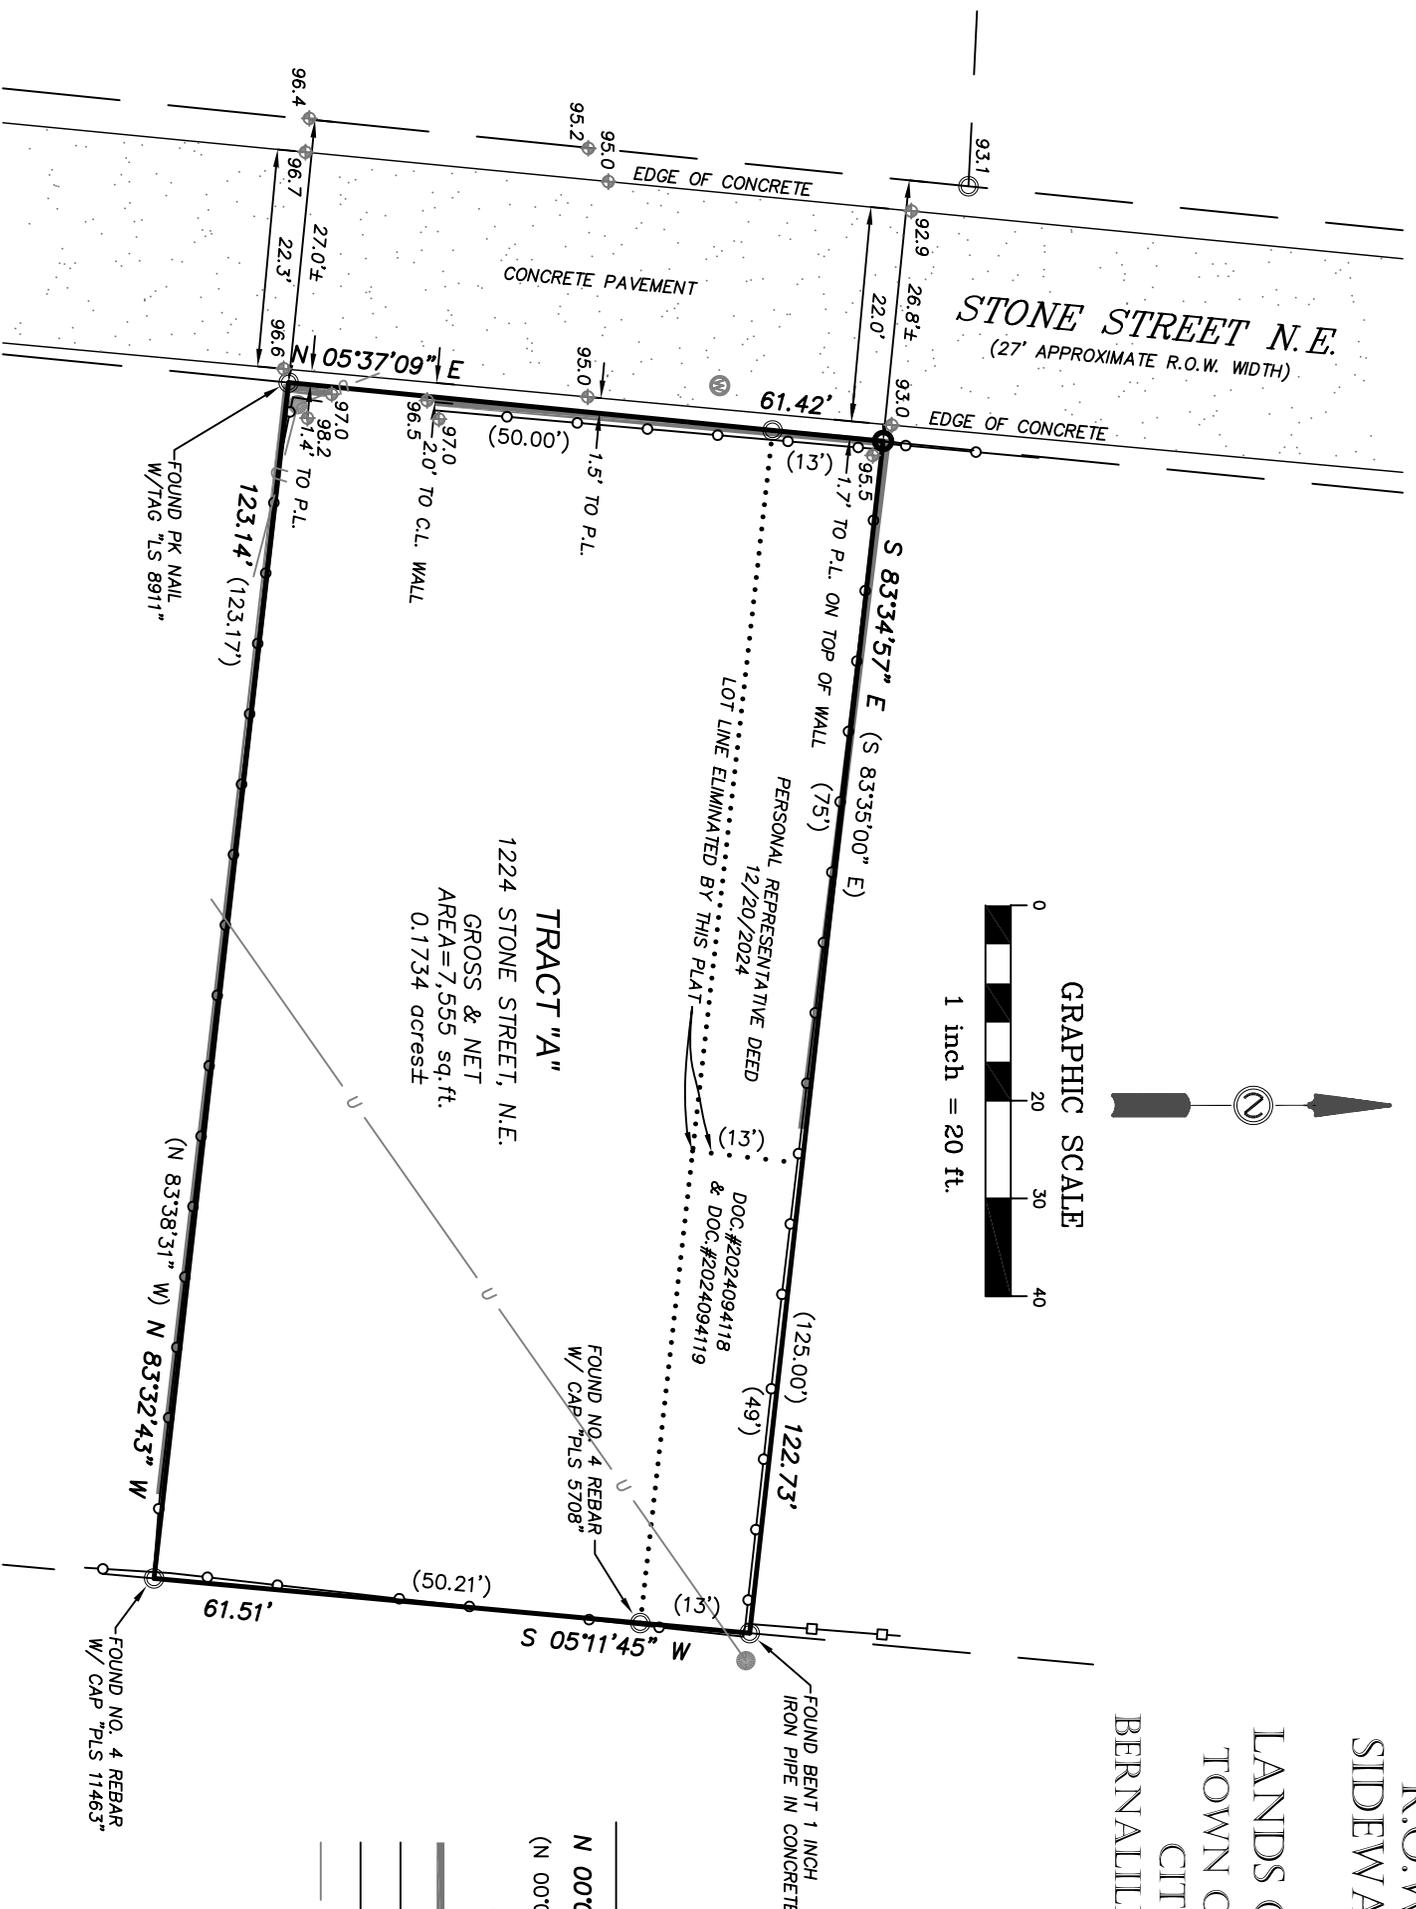

LEGEND

- $N\ 00^{\circ}00'00''\ E$ FIELD BEARINGS AND DISTANCES
- $(N\ 00^{\circ}00'00''\ E)$ RECORD BEARINGS & DISTANCES
- SET CONCRETE NAIL W/TAG "PLS 5708" IN BLOCK WALL
- CINDER BLOCK RETAINING WALL
- CHAINLINK FENCE
- LIVESTOCK FENCE
- OVERHEAD UTILITY SERVICE LINE
- ⊙ WATER METER