



P:\PROJECTS\2025\25046\CADD\SHEETS\PLATS\25046-PLAT.dwg8/12/2025 8:41:02 AM

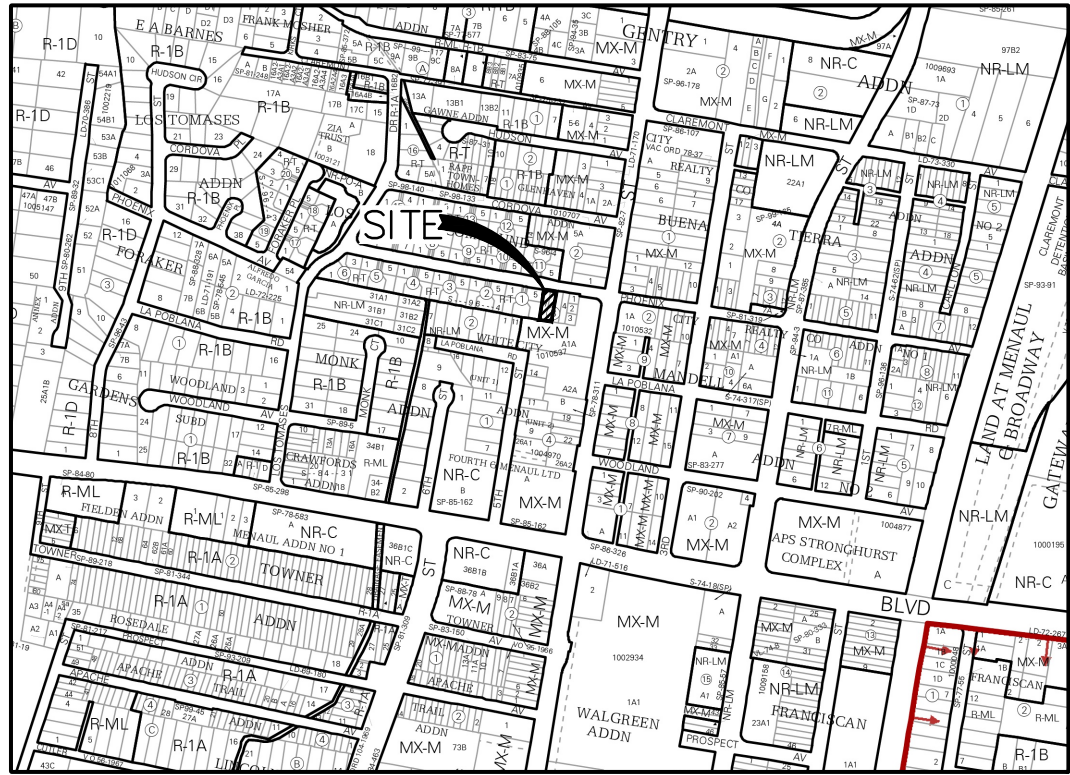

VICINITY MAP
ZONE ATLAS PAGE H-14-Z

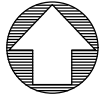

NTS

SUBDIVISION DATA

1. ZONE ATLAS MAP NO. H-14.
2. GROSS SUBDIVISION ACREAGE: 0.138 ACRES.
3. TOTAL NUMBER OF EXISTING LOTS: TWO (2) LOTS.
4. TOTAL NUMBER OF NEW LOTS: ONE (1) LOT.
5. DATE OF SURVEY: JULY 2025.

PURPOSE OF PLAT

THE PURPOSE OF THIS PLAT IS TO COMBINE TWO (2) EXISTING LOTS INTO ONE (1) NEW LOT.

DESCRIPTION

LOTS NUMBERED SIX (6) AND SEVEN (7) IN BLOCK THREE (3) OF THE GLENHAVEN ADDITION TO THE CITY OF ALBUQUERQUE, NEW MEXICO, AS THE SAME ARE SHOWN AND DESIGNATED ON THE MAP OF SAID ADDITION FILED IN THE OFFICE OF THE COUNTY CLERK OF BERNALILLO COUNTY, NEW MEXICO, ON JUNE 5, 1923.

UTILITY NOTES:

PUBLIC UTILITY EASEMENTS SHOWN ON THIS PLAT ARE GRANTED FOR THE COMMON AND JOINT USE OF:

PUBLIC SERVICE COMPANY OF NEW MEXICO (PNM), A NEW MEXICO CORPORATION, (PNM ELECTRIC) FOR THE INSTALLATION, MAINTENANCE, AND SERVICE OF OVERHEAD AND UNDERGROUND ELECTRICAL LINES, TRANSFORMER, AND OTHER EQUIPMENT AND FACILITIES REASONABLY NECESSARY TO PROVIDE ELECTRICAL SERVICES.

NEW MEXICO GAS COMPANY, FOR INSTALLATION, MAINTENANCE, AND SERVICE OF NATURAL GAS LINES. VALVES AND OTHER EQUIPMENT AND FACILITIES REASONABLY NECESSARY TO PROVIDE NATURAL GAS SERVICE.

QWEST CORPORATION D/B/A/ CENTURY LINK QC, FOR THE INSTALLATION, MAINTENANCE, AND SERVICE OF SUCH LINES, CABLE, AND OTHER RELATED EQUIPMENT AND FACILITIES RESPONSIBLY NECESSARY TO PROVIDE COMMUNICATION SERVICES.

COMCAST, FOR THE INSTALLATION, MAINTENANCE, AND SERVICE OF SUCH LINES, CABLE, AND OTHER RELATED EQUIPMENT AND FACILITIES RESPONSIBLY NECESSARY TO PROVIDE CABLE SERVICES.

INCLUDED, IS THE RIGHT TO REBUILD, CONSTRUCT, RECONSTRUCT, LOCATE, RELOCATE, CHANGE, REMOVE, REPLACE, MODIFY, RENEW, OPERATE AND MAINTAIN FACILITIES FOR PURPOSES DESCRIBED ABOVE, TOGETHER WITH FREE ACCESS TO, FROM, AND OVER SAID EASEMENT, WITH THE RIGHT AND PRIVILEGED OF GOING UPON, OVER AND ACROSS ADJOINING LANDS OF "GRANTOR" FOR PURPOSES SET FORTH HEREIN AND WITH THE RIGHT TO UTILIZE THE RIGHT OF WAY AND EASEMENT TO EXTEND SERVICES TO CUSTOMERS OF "GRANTEE", INCLUDING SUFFICIENT WORKING SPACE FOR ELECTRICAL TRANSFORMERS, WITHIN THE RIGHT AND PRIVILEGE TO TRIM AND REMOVE TREES, SHRUBS OR BUSHES WHICH INTERFERE WITH THE PURPOSES SET FORTH HEREIN. NO BUILDING, SIGN, POOL (ABOVEGROUND OR SUBSURFACE), HOT TUB, CONCRETE OR WOOD POOL DECKING, OR OTHER STRUCTURE SHALL BE ERECTED OR CONSTRUCTED ON SAID EASEMENTS, NOR SHALL ANY WELL BE DRILLED OR OPERATED THEREON. PROPERTY OWNERS SHALL BE SOLELY RESPONSIBLE FOR CORRECTING ANY VIOLATIONS OF NATURAL ELECTRICAL SAFETY CODE BY CONSTRUCTION OF POOLS, DECKING, OR ANY STRUCTURES ADJACENT TO OR NEAR EASEMENTS SHOWN ON PLAT.

EASEMENTS FOR ELECTRIC TRANSFORMER/SWITCHGEARS, AS INSTALLED, SHALL EXTEND TEN (10) FEET IN FRONT OF TRANSFORMER/SWITCHGEAR DOORS AND FIVE (5) FEET ON EACH SIDE.

DISCLAIMER:

IN APPROVING THIS PLAT, PUBLIC SERVICE COMPANY OF NEW MEXICO (PNM) AND NEW MEXICO GAS COMPANY (NMGC) DID NOT CONDUCT A TITLE SEARCH OF THE PROPERTIES SHOWN HEREON. CONSEQUENTLY PUBLIC SERVICE COMPANY (PNM), NEW MEXICO GAS COMPANY (NMGC), DO NOT WAVE OR RELEASE ANY EASEMENTS OR ANY EASEMENT RIGHTS WHICH MAY HAVE BEEN GRANTED BY A PRIOR PLAT, RE-PLAT OR ANY OTHER DOCUMENT AND WHICH ARE NOT SPECIFICALLY DESCRIBED AND SHOWN ON THIS PLAT.

PLAT OF
LOT 6-A, BLOCK 3 OF
GLENHAVEN ADDITION
LOCATED WITHIN THE
TOWN OF ALBUQUERQUE GRANT
CITY OF ALBUQUERQUE, BERNALILLO, NEW MEXICO
AUGUST 2025

FREE CONSENT

SURVEYED AND RE-PLATTED AND NOW COMPRISING,

"PLAT OF LOT 11-A, BLOCK 7, PARIS ADDITION, WITH THE FREE CONSENT OF AND IN ACCORDANCE WITH THE WISHES AND DESIRES OF THE UNDERSIGNED OWNER(S) AND PROPRIETOR(S), THE EXECUTION OF THIS PLAT IS THEIR FREE ACT AND DEED.

SAID OWNER(S) AND/OR PROPRIETOR(S) DO HEREBY CONSENT TO ALL OF THE FORGOING AND DO HEREBY REPRESENT THAT THEY ARE SO AUTHORIZED TO ACT.

SAID OWNER(S) AND/OR PROPRIETOR(S) DO HEREBY WARRANT THAT THEY HOLD AMONG THEM COMPLETE AND INDEFEASIBLE TITLE IN FEE SIMPLE TO THE LAND SUB-DIVIDED.

OWNER: C&C ASSETS LLC
BY: C&C ASSETS LLC
TITLE: C&C ASSETS LLC

SIGNATURE _____

ACKNOWLEDGEMENT:

STATE OF _____)
_____)SS.

COUNTY OF _____)

ON THIS ____ DAY OF _____, 2025, BEFORE ME

PERSONALLY APPEARED

_____) KNOWN TO ME TO
BE THE PERSON(S) DESCRIBED IN AND WHO EXECUTED THE FOREGOING
INSTRUMENT AND ACKNOWLEDGED THAT THEY EXECUTED THE SAME AS
THEIR FREE ACT AND DEED.

WITNESS MY HAND AND OFFICIAL SEAL THE DAY AND YEAR LAST
ABOVE WRITTEN.

MY COMMISSION
EXPIRES: _____

NOTARY PUBLIC

SURVEYOR'S CERTIFICATION

I, ROBERT J. FIERRO, NEW MEXICO PROFESSIONAL SURVEYOR NO. 22909, DO HEREBY CERTIFY THAT THIS PLAT OF SURVEY WAS PREPARED FROM FIELD NOTES OF AN ACTUAL GROUND SURVEY PERFORMED BY ME OR UNDER MY SUPERVISION; THAT IT MEETS THE STANDARDS FOR LAND SURVEYS IN NEW MEXICO AS ADOPTED BY THE NEW MEXICO STATE BOARD OF REGISTRATION FOR PROFESSIONAL ENGINEERS AND PROFESSIONAL SURVEYORS; MEETS THE MINIMUM REQUIREMENTS FOR MONUMENTS AND SURVEYS OF THE ALBUQUERQUE SUBDIVISION ORDINANCE, AND IS TRUE AND ACCURATE TO THE BEST OF MY KNOWLEDGE AND BELIEF.

ROBERT J. FIERRO, N.M.P.S. No. 22909



Date

PROJECT NO. : _____

APPLICATION NO. : _____

DHO APPROVAL DATE: _____

UTILITY APPROVALS:

PNM ELECTRIC SERVICES _____ DATE _____

NEW MEXICO GAS COMPANY _____ DATE _____

CENTURY LINK _____ DATE _____

COMCAST _____ DATE _____

CITY APPROVALS:

CITY SURVEYOR _____ DATE _____

TRAFFIC ENGINEERING, TRANSPORTATION DIVISION _____ DATE _____

A.B.C.W.U.A. _____ DATE _____

PARKS & RECREATION DEPARTMENT _____ DATE _____

A.M.A.F.C.A. _____ DATE _____

HYDROLOGY _____ DATE _____

CODE ENFORCEMENT _____ DATE _____

PLANNING DEPARTMENT _____ DATE _____

CITY ENGINEER _____ DATE _____

TREASURER'S OFFICE CERTIFICATION

THIS IS TO CERTIFY THAT THE TAXES ARE CURRENT AND

PAID ON UPC #: _____

PROPERTY OWNER OF RECORD _____

BERNALILLO COUNTY
TREASURER'S OFFICE _____ DATE _____

PROJECT NO. 25046

SHEET 1 OF 2




Fierro & Company

ENGINEERING | SURVEYING

3201 4th STREET NW, SUITE C, ALBUQUERQUE, NM 87107
PH 505.352.8930 ww.fierrocompany.com


P:_PROJECTS\2025\25046\CADD\SHEETS\PLATS\25046-PLAT.dwg8/12/2025 8:41:02 AM

PLAT OF
LOT 6-A, BLOCK 3 OF
GLENHAVEN ADDITION
LOCATED WITHIN THE
TOWN OF ALBUQUERQUE GRANT
CITY OF ALBUQUERQUE, BERNALILLO, NEW MEXICO
AUGUST 2025

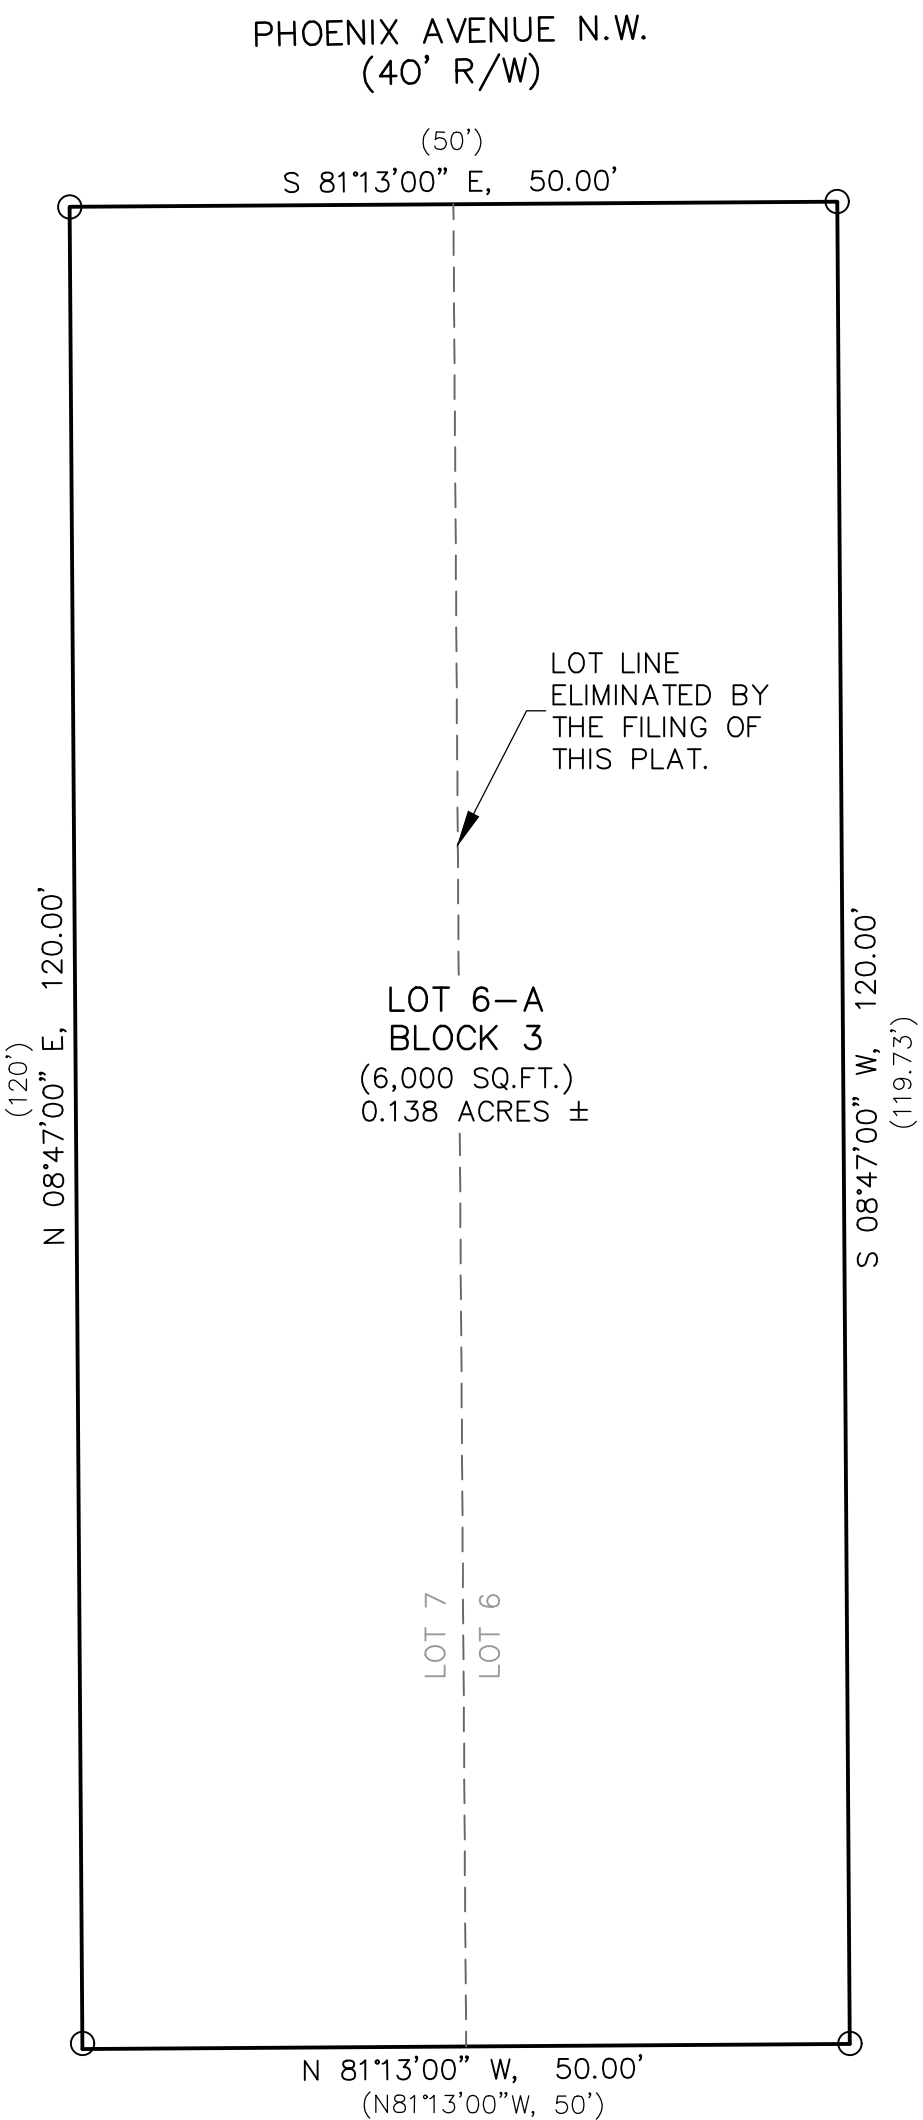

LEGEND

- | | |
|------------------------|--|
| ● | FOUND MONUMENT AS NOTED |
| ○ | SET 1/2" REBAR WITH BLUE PLASTIC CAP MARKED "F&C PS 22909" |
| (N90°00'00"E, 100.00') | RECORD BEARING & DISTANCE |
| N00°00'00"E, 00.00' | MEASURED BEARING & DISTANCE |
| — — — | ELIMINATED LOT LINE |

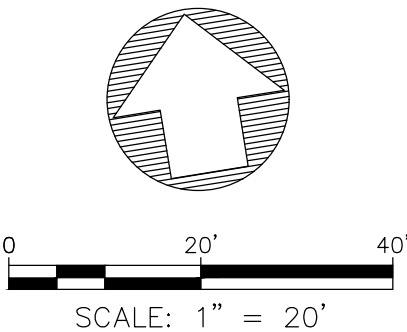

SHEET 2 OF 2



Fierro & Company
ENGINEERING | SURVEYING
3201 4th STREET NW, SUITE C, ALBUQUERQUE, NM 87107
PH 505.352.8930 ww.fierrocompany.com