


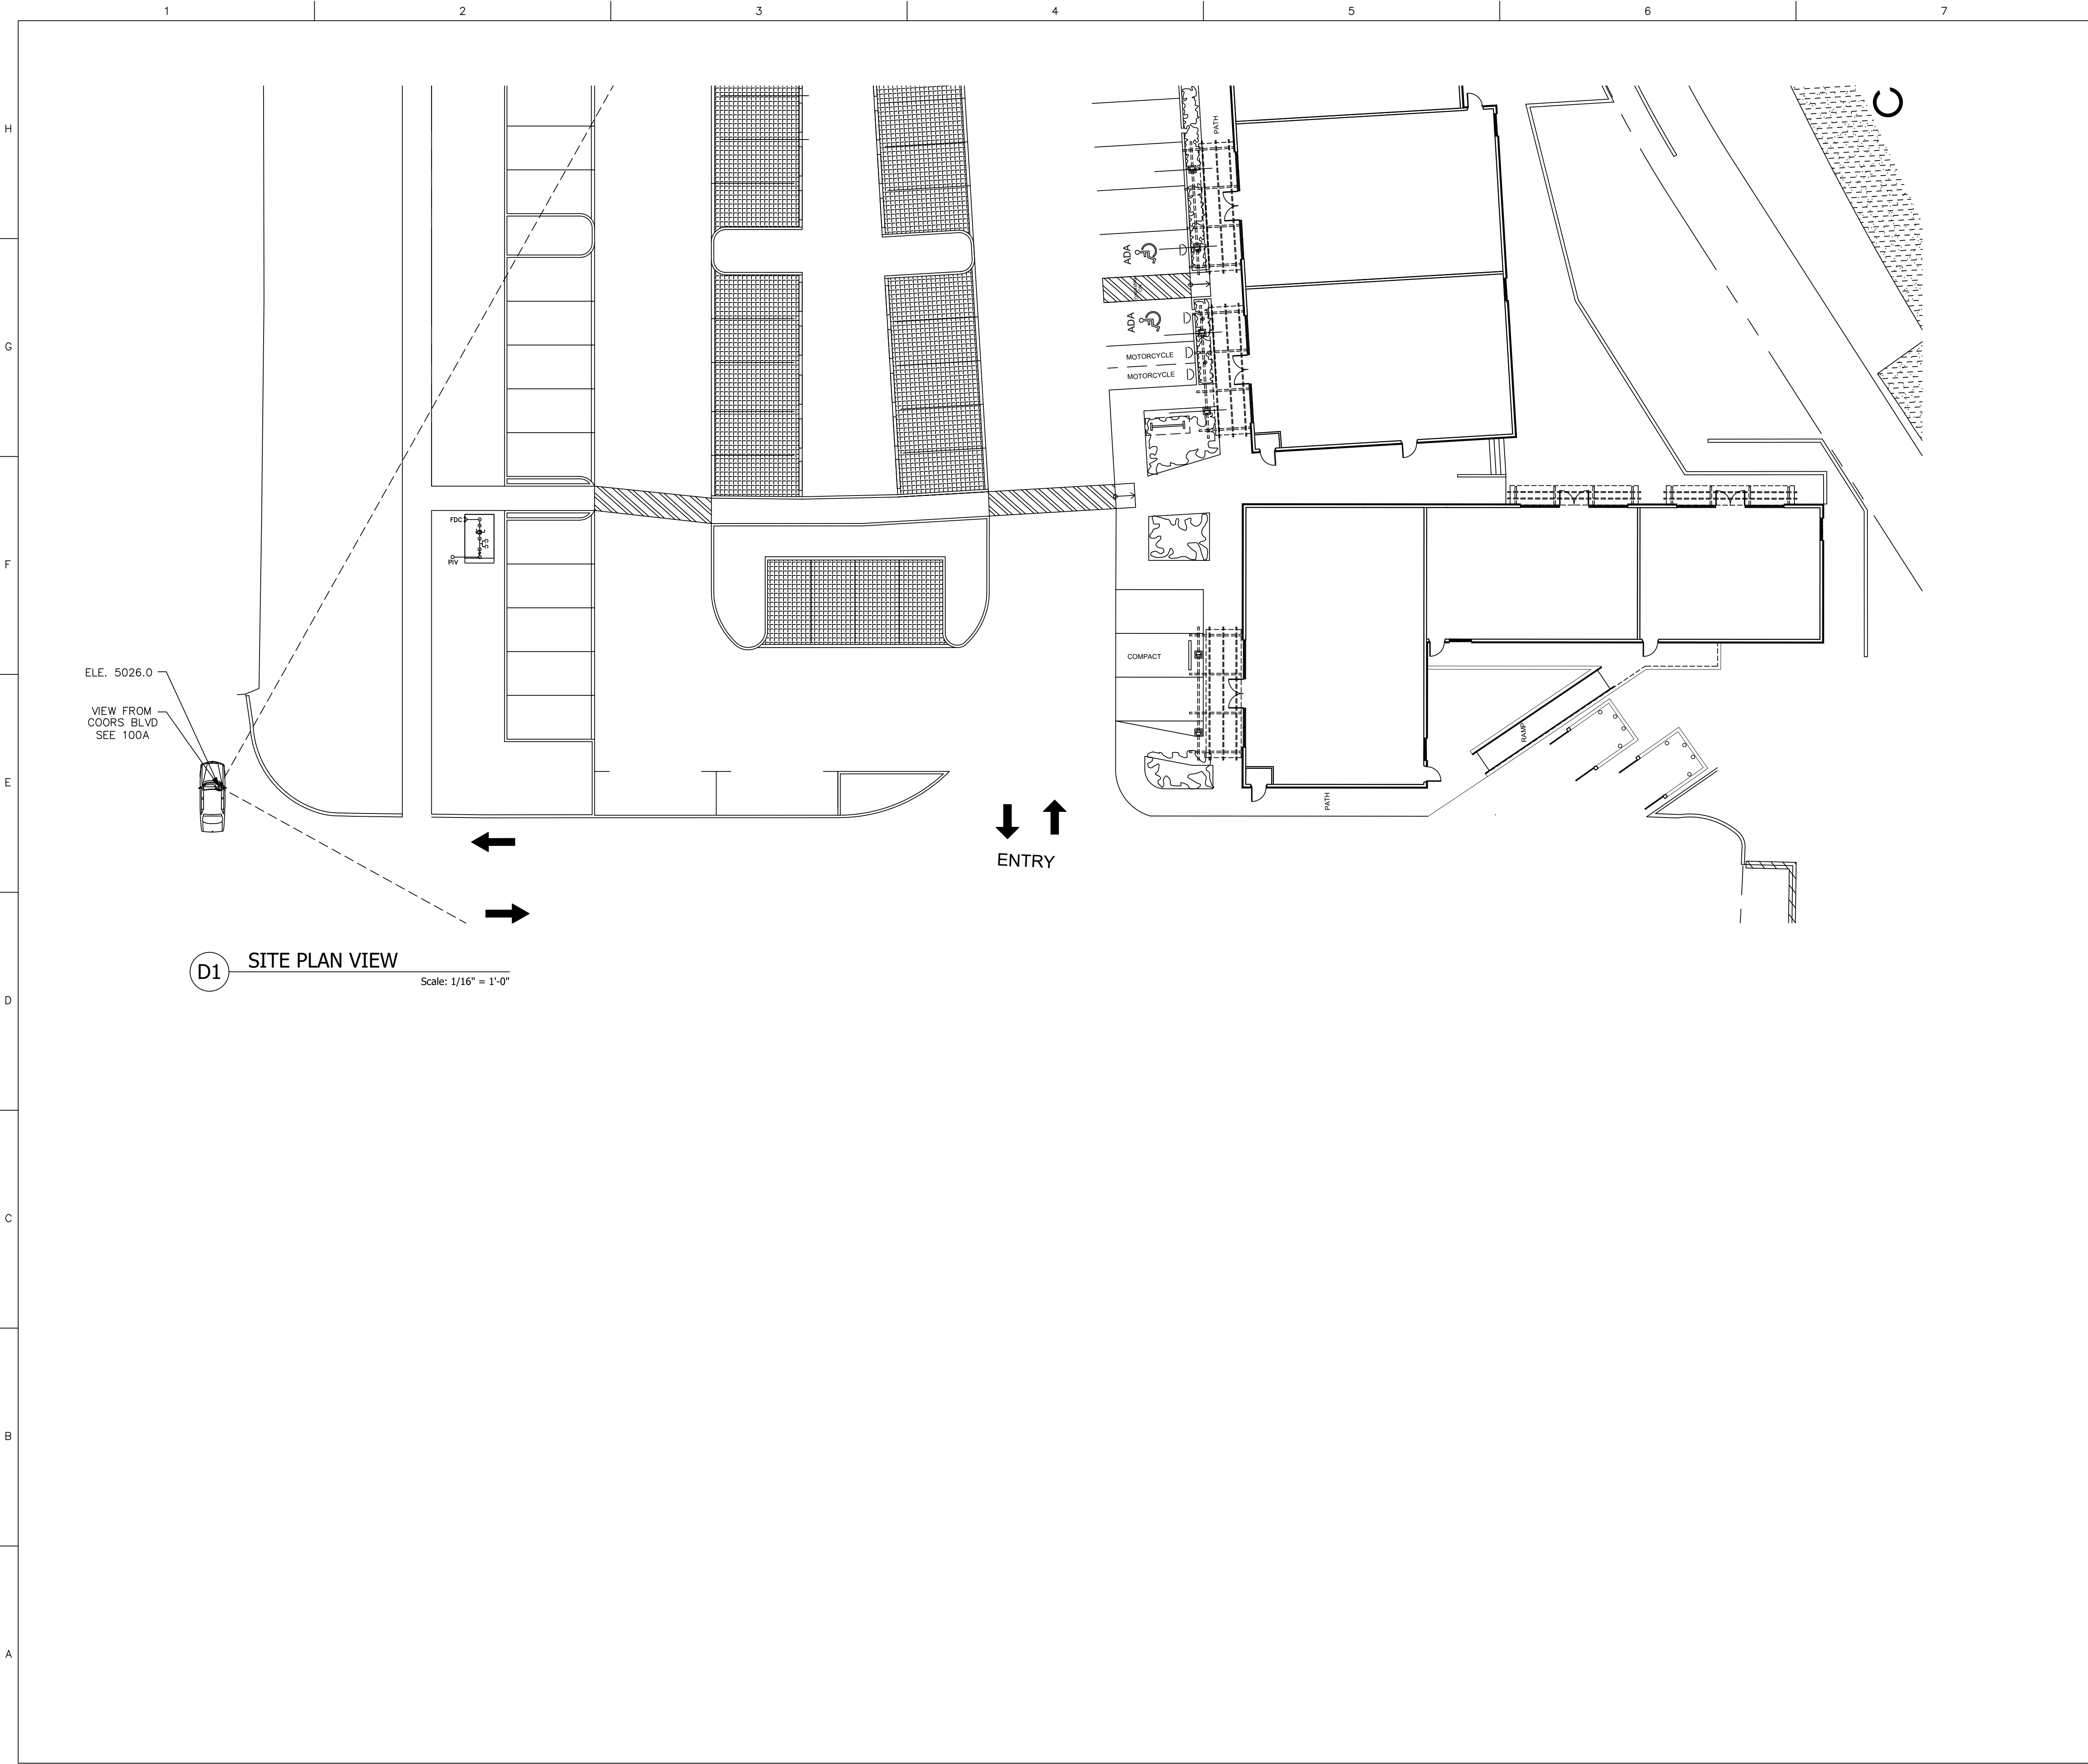

GENERAL SHEET NOTES

— DO NOT SCALE DRAWINGS.

SHEET KEYNOTES

PENNY DESIGN, LLC

302 SANDIARD NW
ALBUQUERQUE, NEW MEXICO 87107
505.280.5439

STATE OF NEW MEXICO

REGISTERED ARCHITECT

11/1/2025

No. 3673

DUDLEY, JR.

DEMI'S PAVILIONS

10120 COORS BLVD NW

ALBUQUERQUE, NM 87114

MARK	DATE	DESCRIPTION

DATE: 11/1/2025

DRAWN BY: pd

CHECKED BY:

SET NO:

SHEET TITLE:

VIEW ANALYSIS

100 B