


FLOOR PLAN

1/4" = 1'-0"

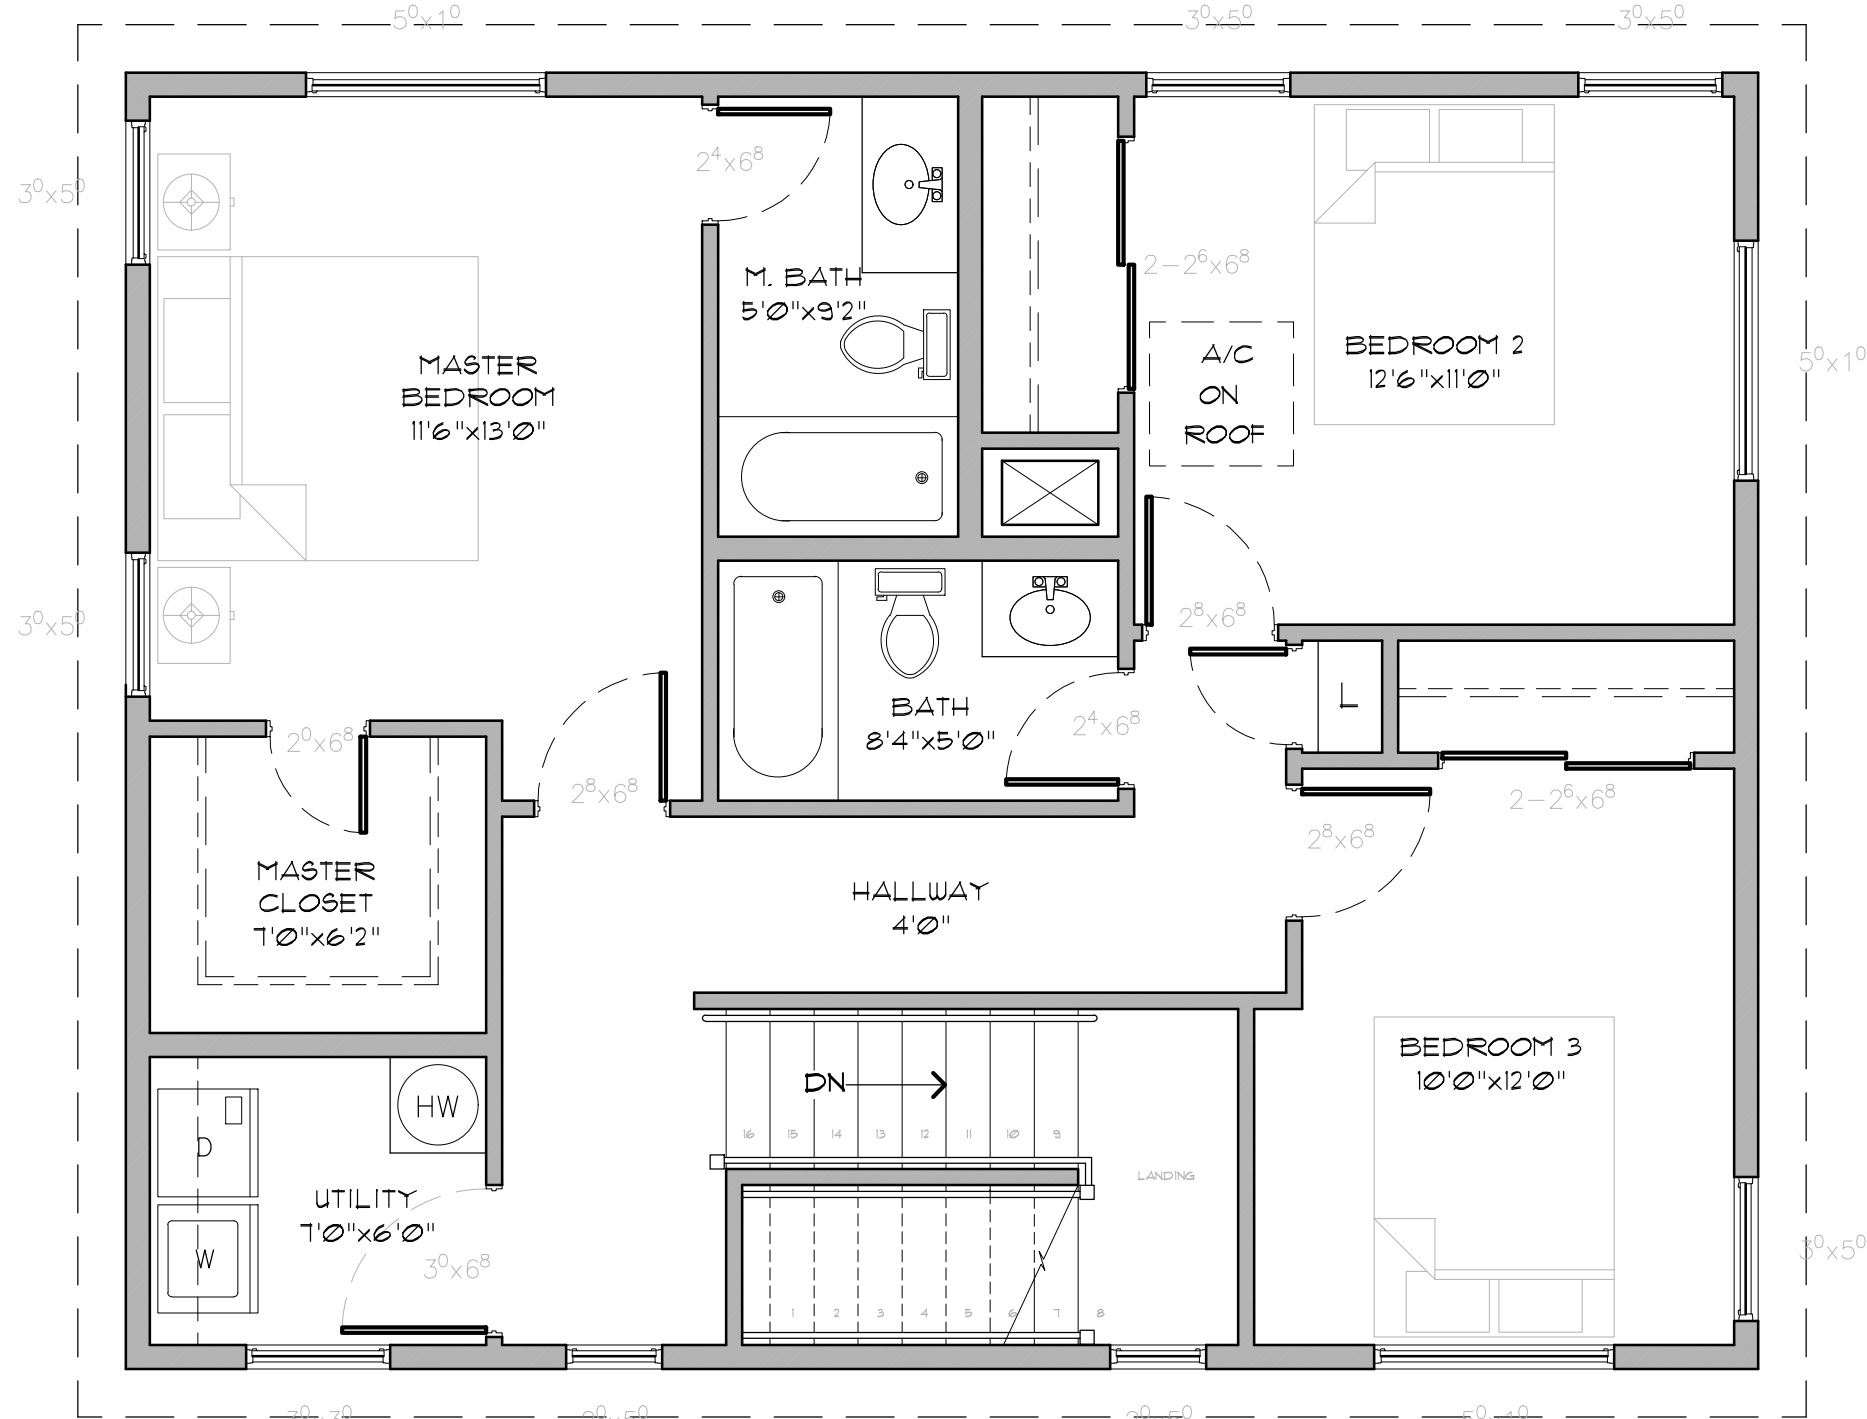


2ND FLOOR PLAN

1/4" = 1'-0"


315 TRUMBULL AVE SW  
ALBUQUERQUE, NM 87102

HEATED LIVING SPACE	1788 SF
MAIN FLOOR	870 SF
2ND FLOOR	918 SF

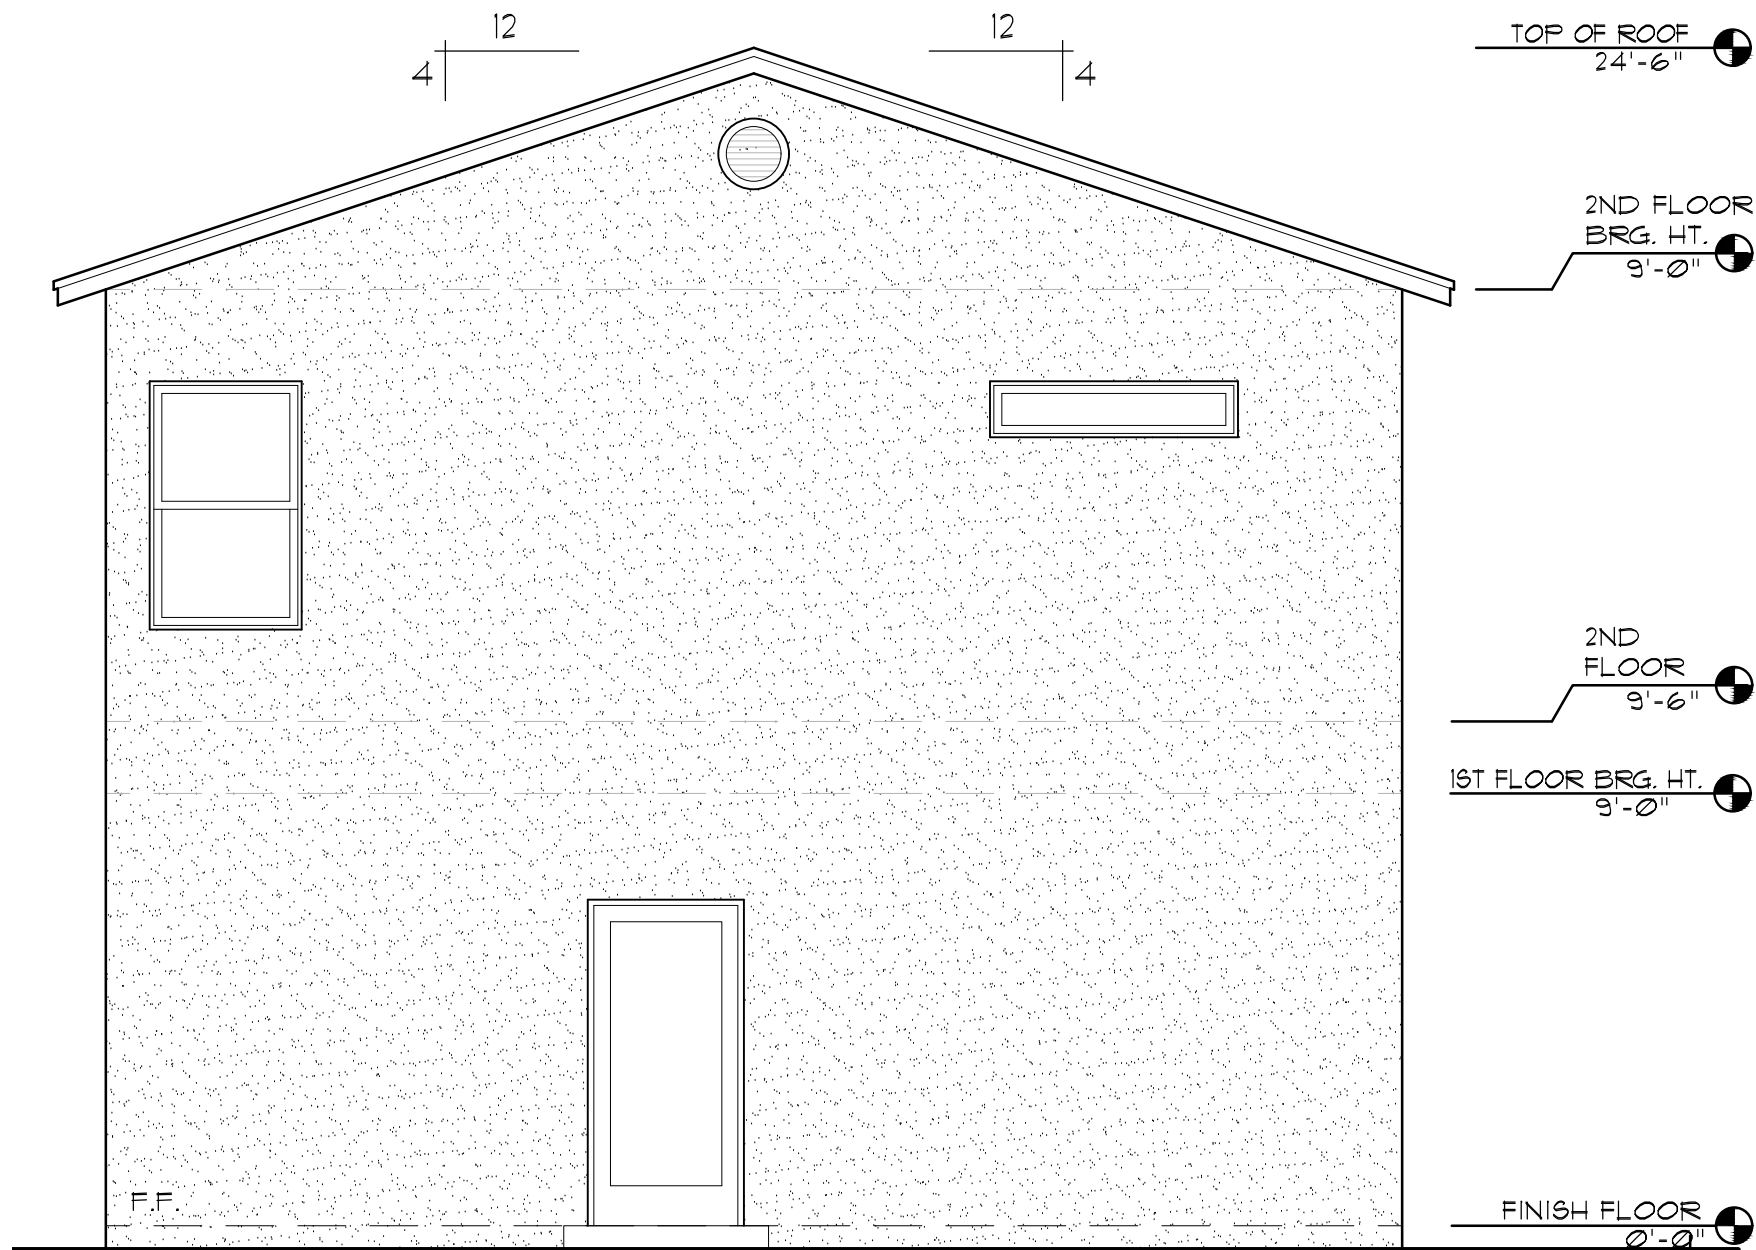


WEST ELEVATION

1/4"=1'-0"

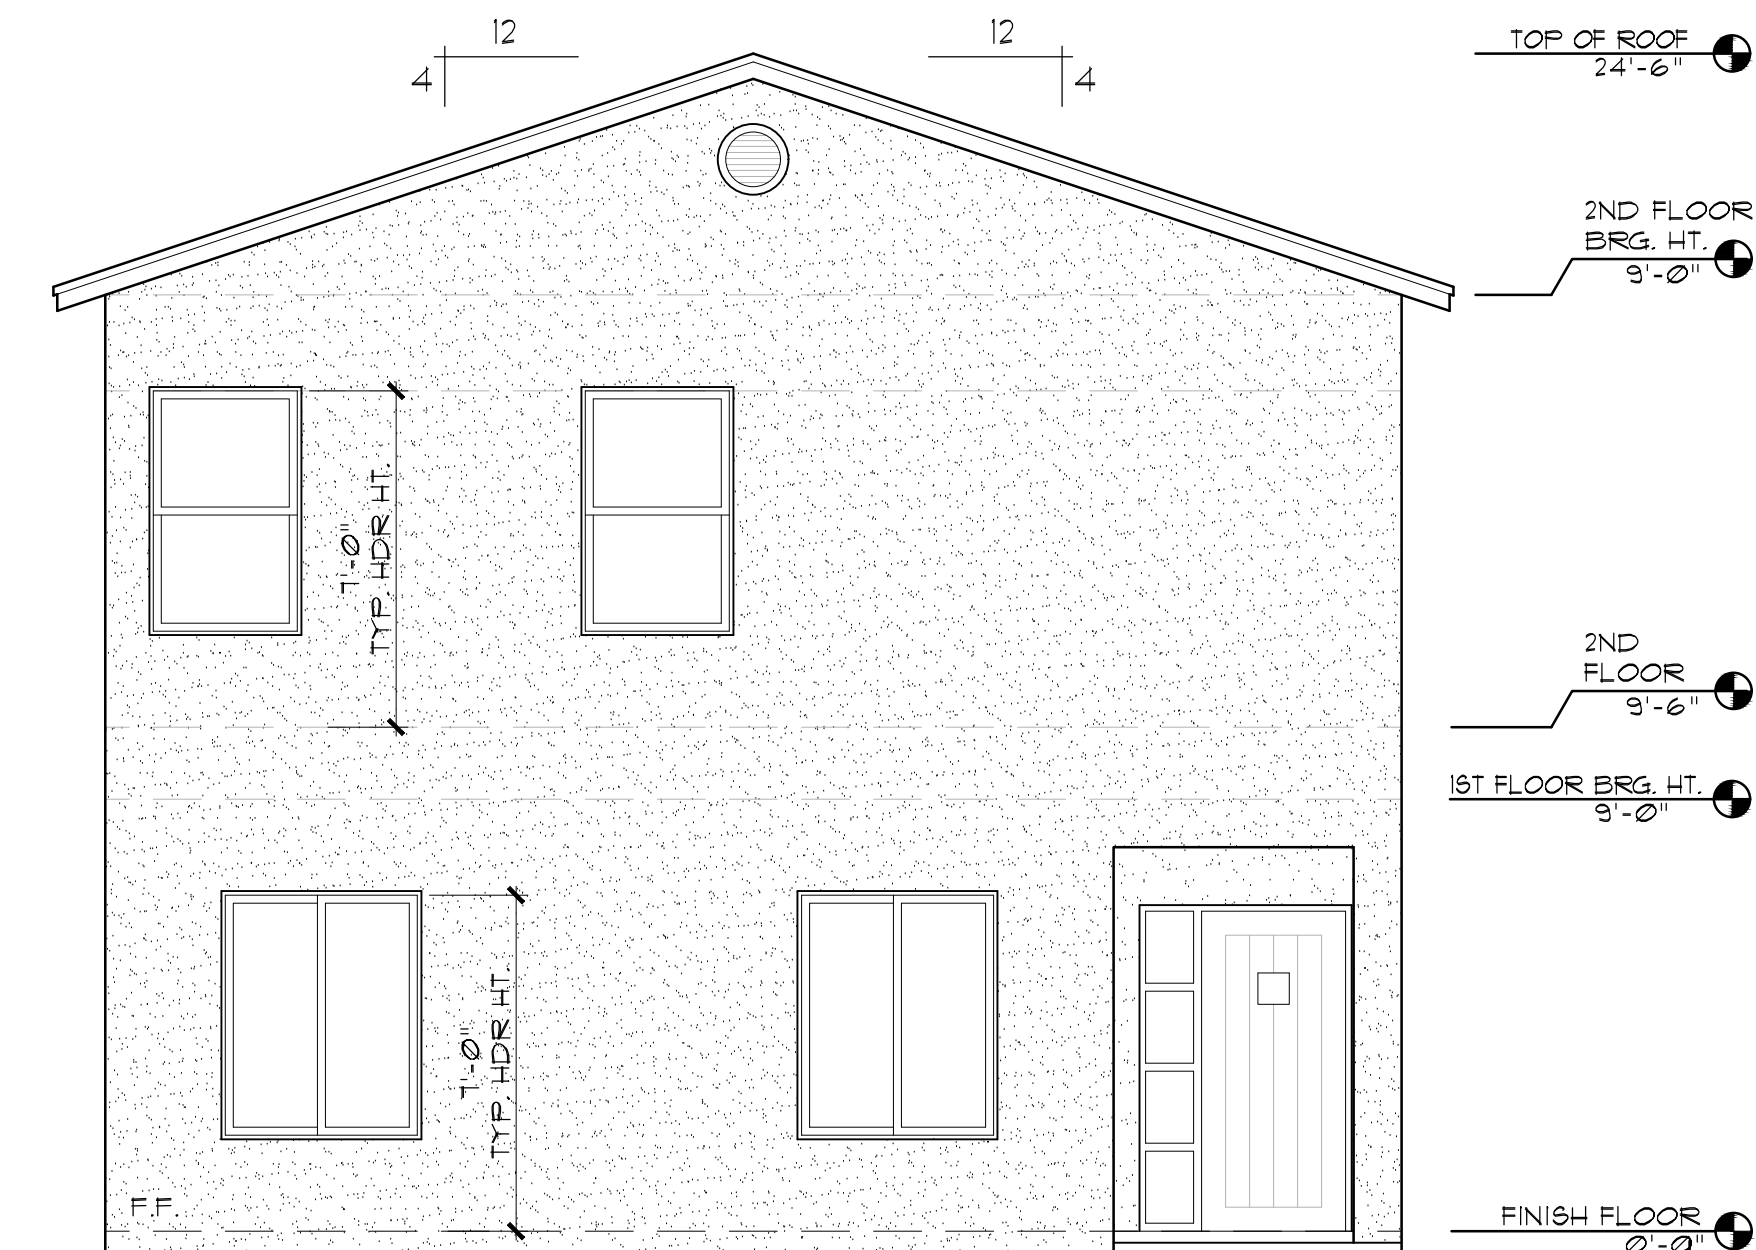


EAST ELEVATION

1/4"=1'-0"

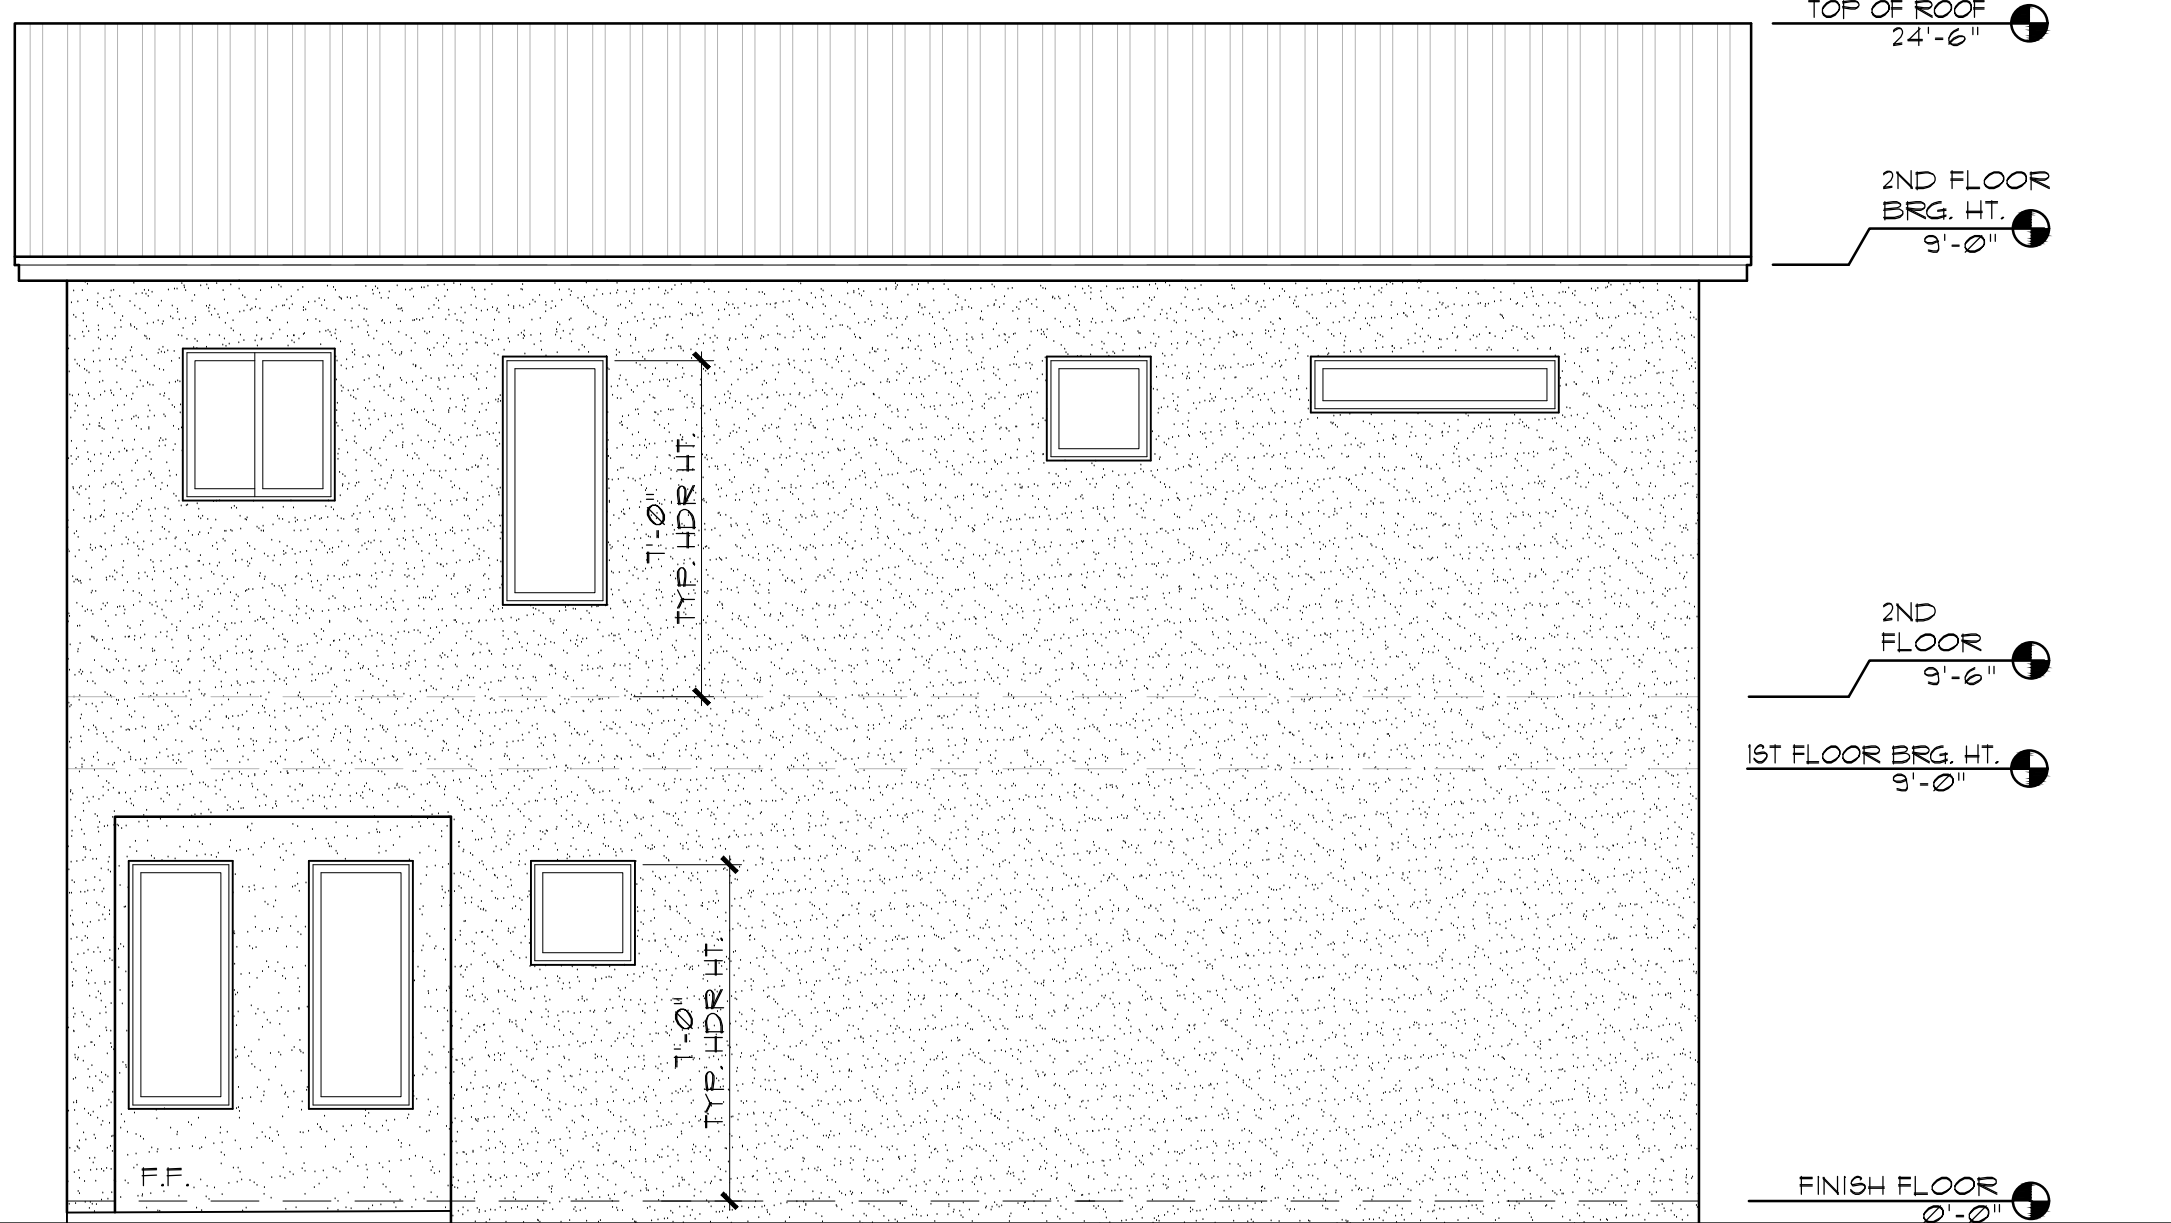

NORTH ELEVATION

1/4"=1'-0"

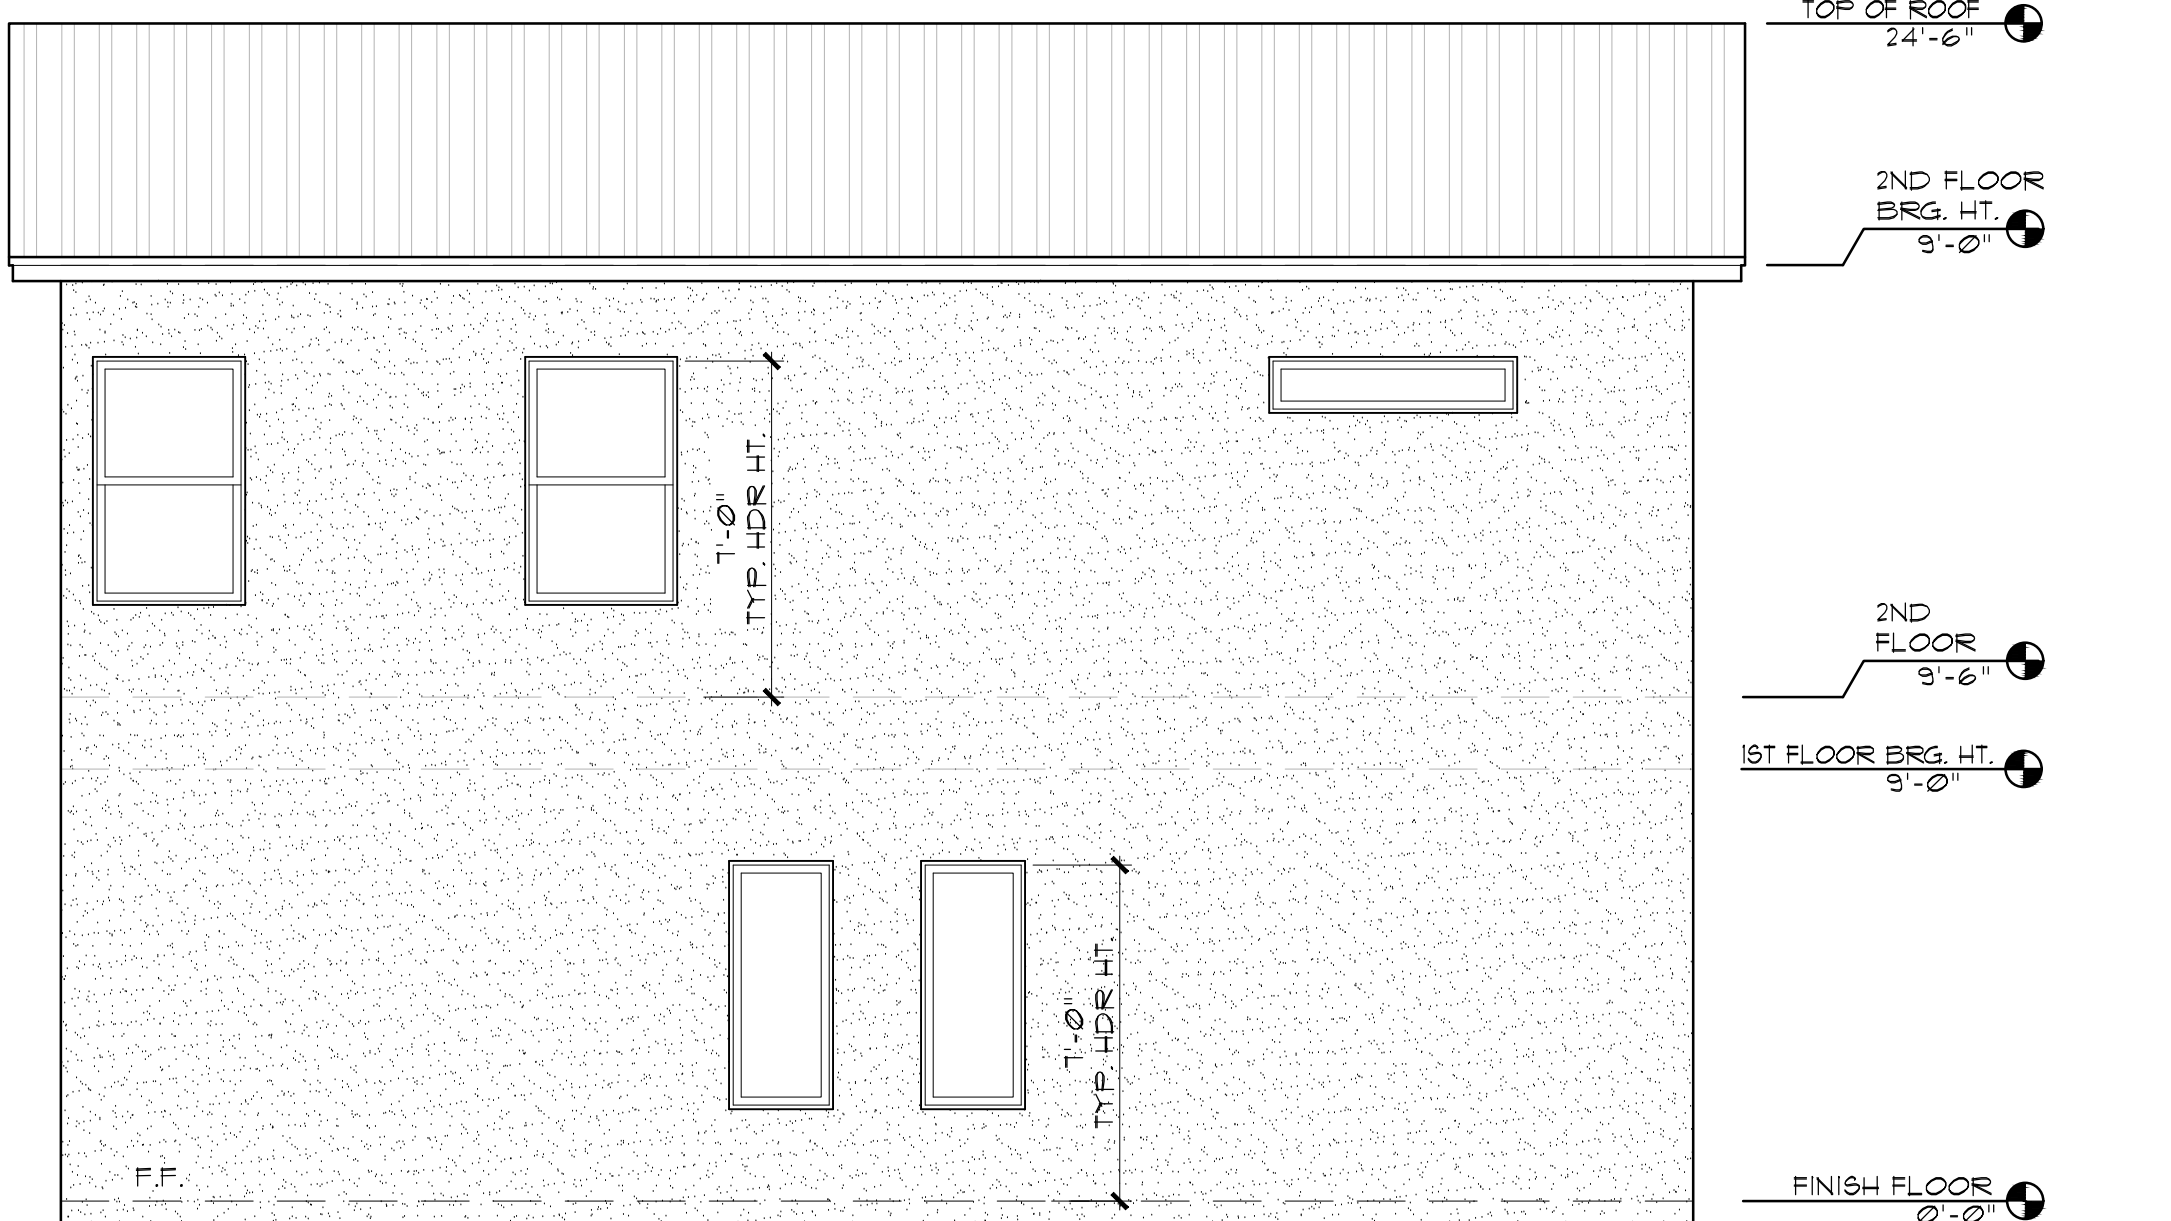

SOUTH ELEVATION

1/4"=1'-0"