


Encuentro HHA Facility  
Albuquerque, New Mexico




0' 10' 20' 30'  
10  
CONTOUR INTERVAL = 1 FOOT  
NAVD 88 VERTICAL DATUM

LEGEND

- FOUND CONTROL MONUMENT (AS NOTED)
- NOT FOUND (CALCULATED POINT)
- POWER POLE
- LIGHT POLE
- ELECTRIC PULL BOX
- FIRE HYDRANT
- WATER METER
- IRRIGATION VALVE
- PRESSURE INDICATOR VALVE
- GAS METER
- BOLLARD
- SPOT ELEVATION
- OVERHEAD POWER LINE
- UNDERGROUND GAS LINE
- UNDERGROUND ELECTRIC LINE
- CHAIN LINK FENCE
- BLOCK WALL
- CONCRETE HATCH

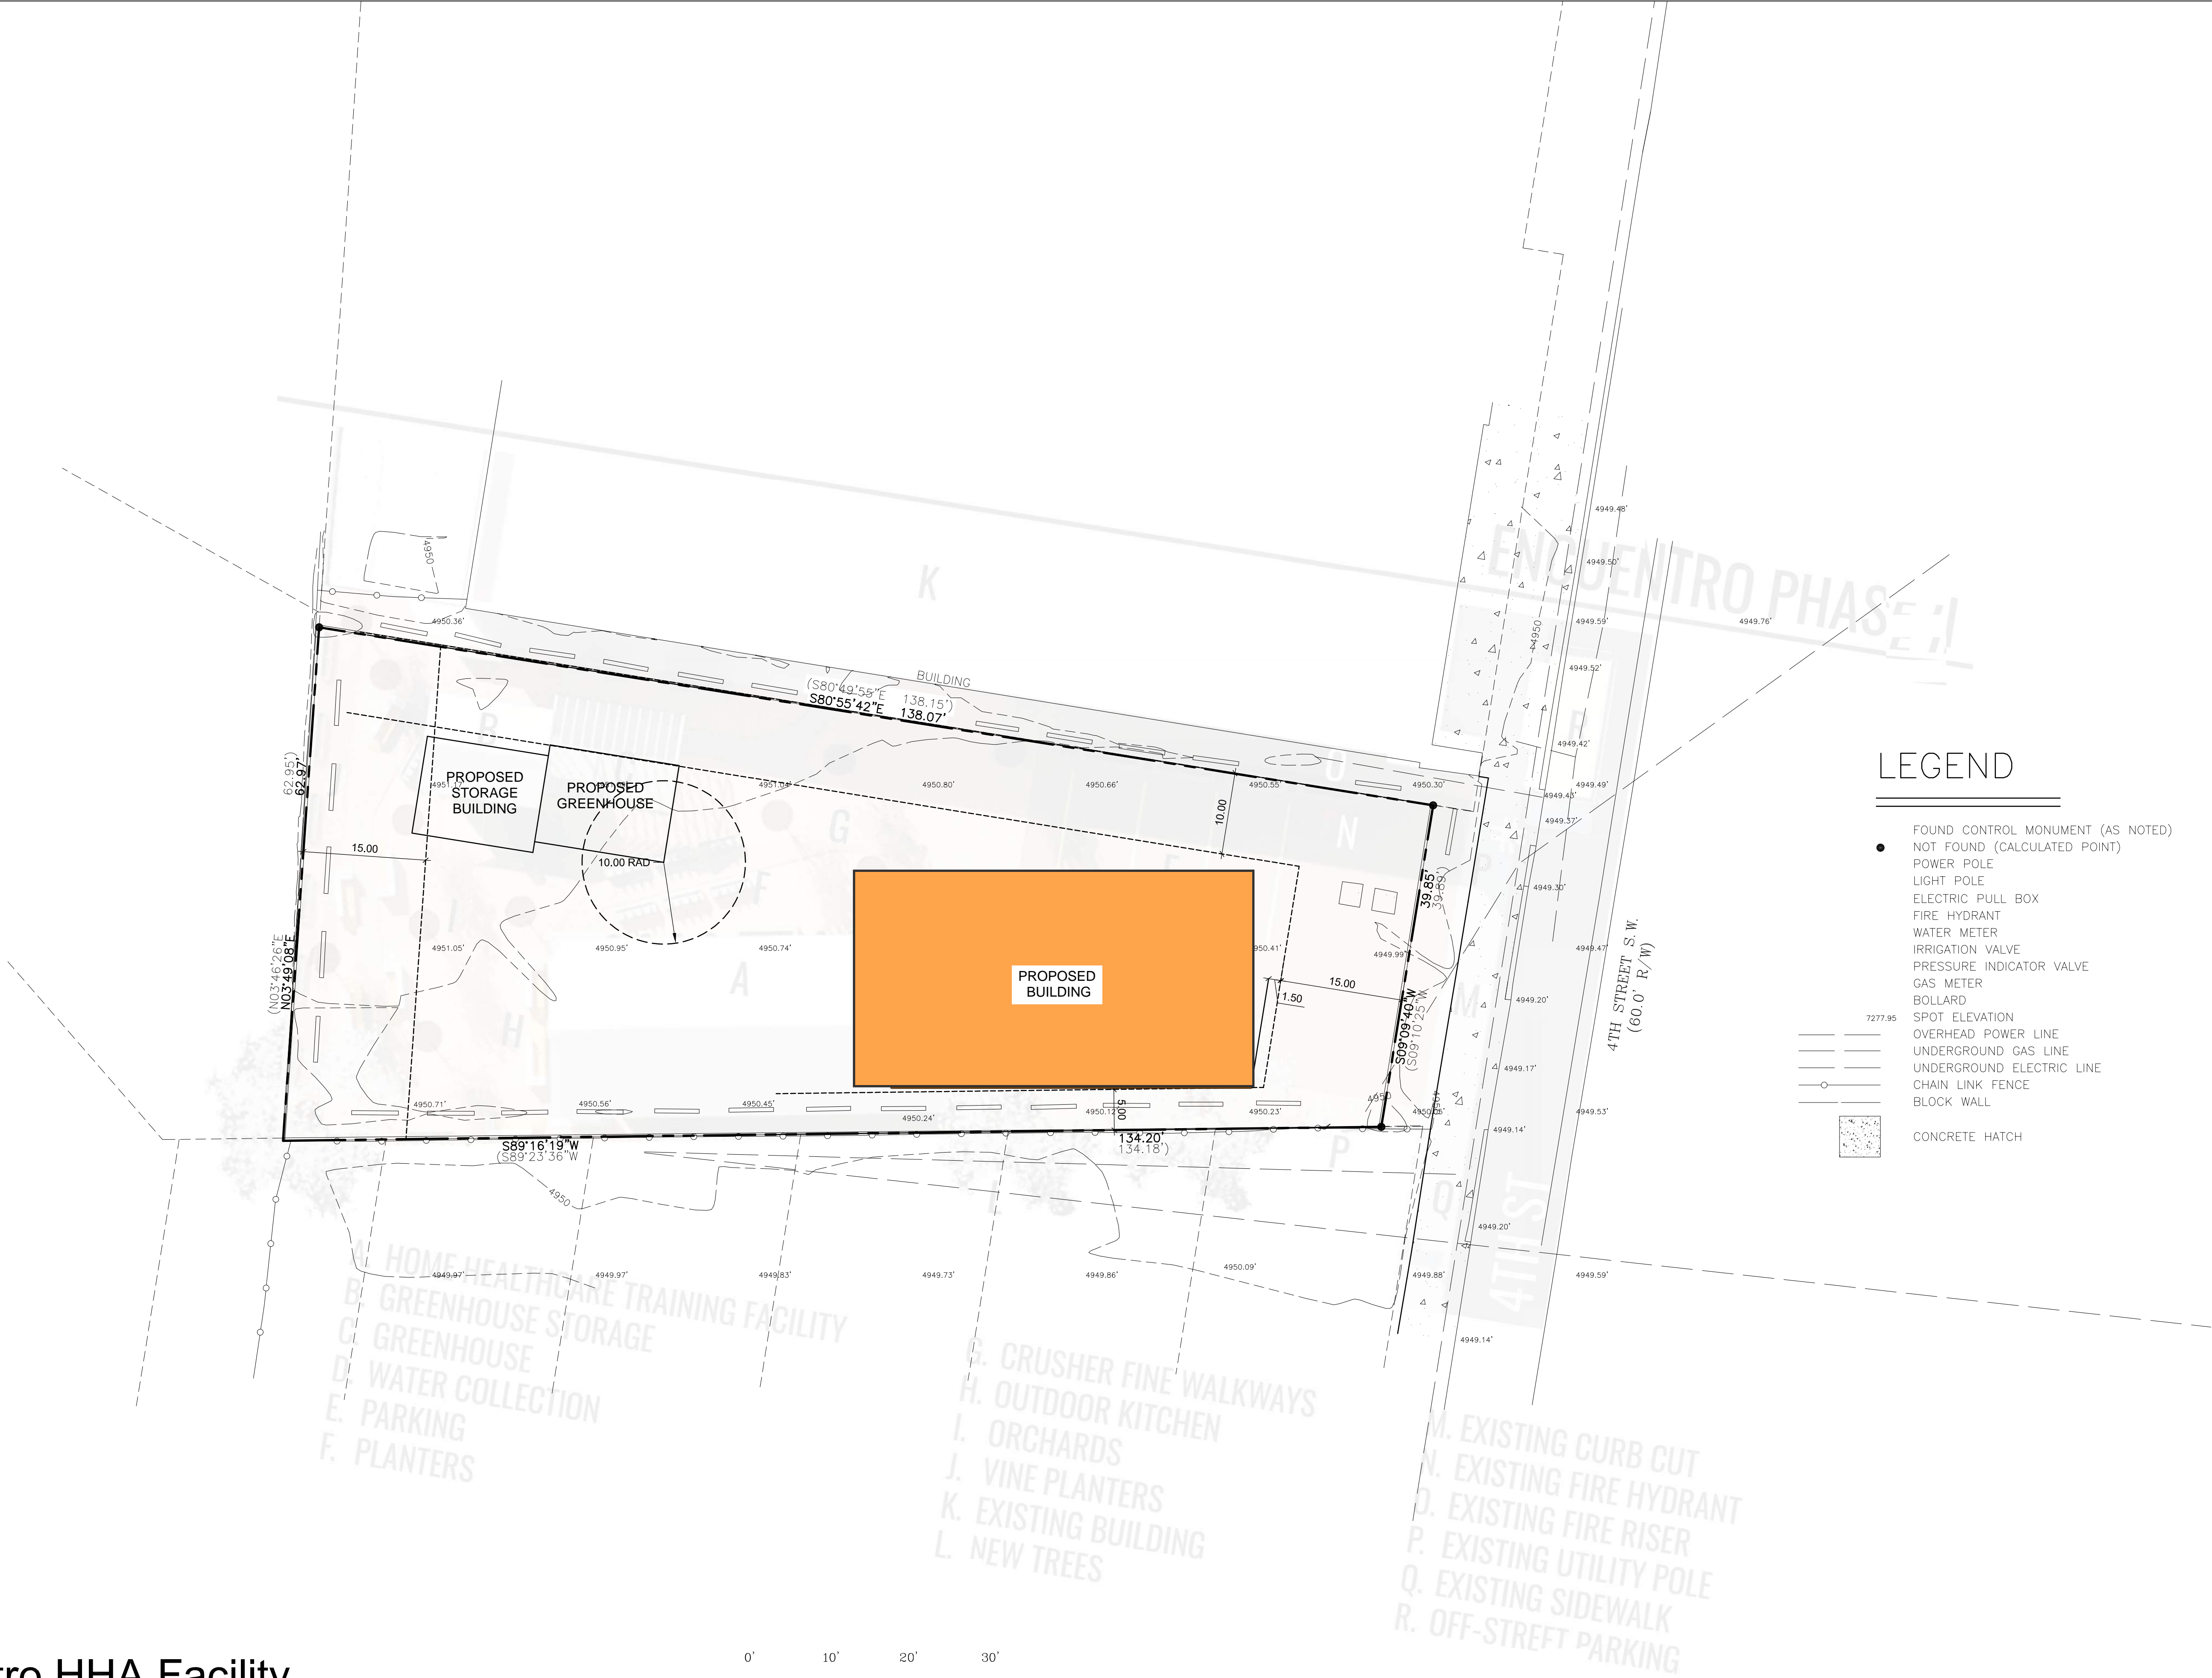

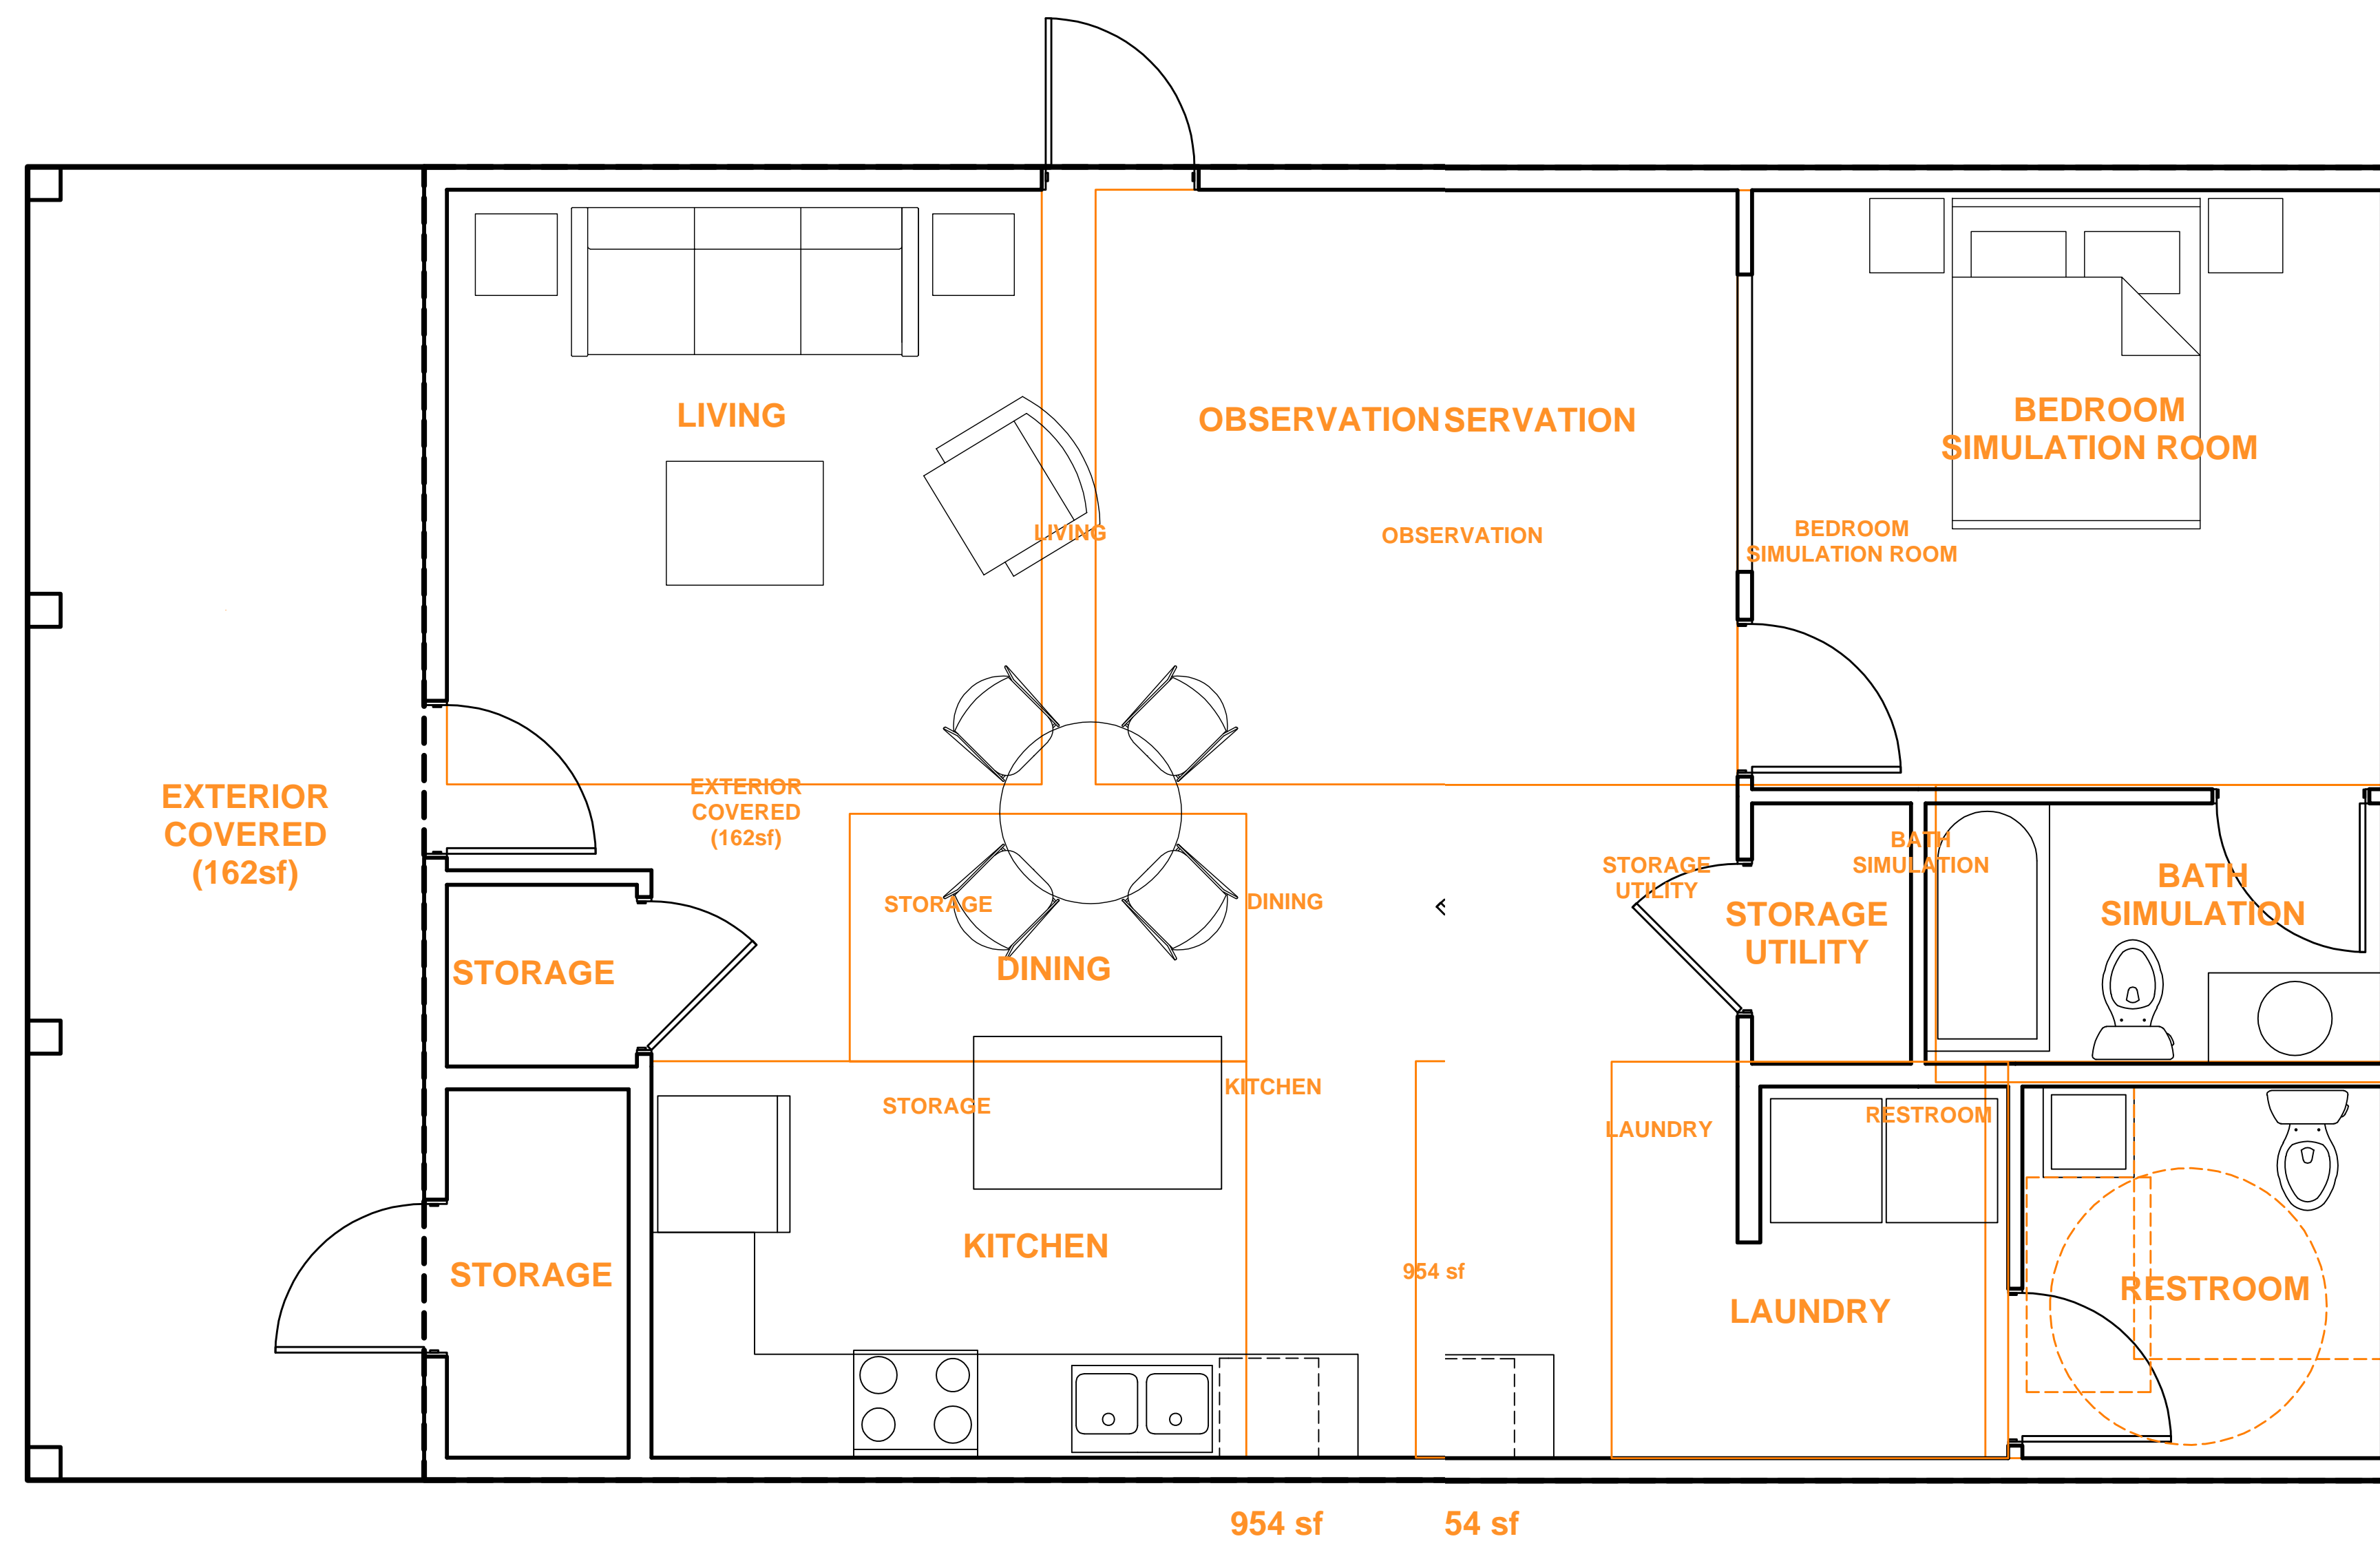

Encuentro HHA Facility  
Albuquerque, New Mexico

