


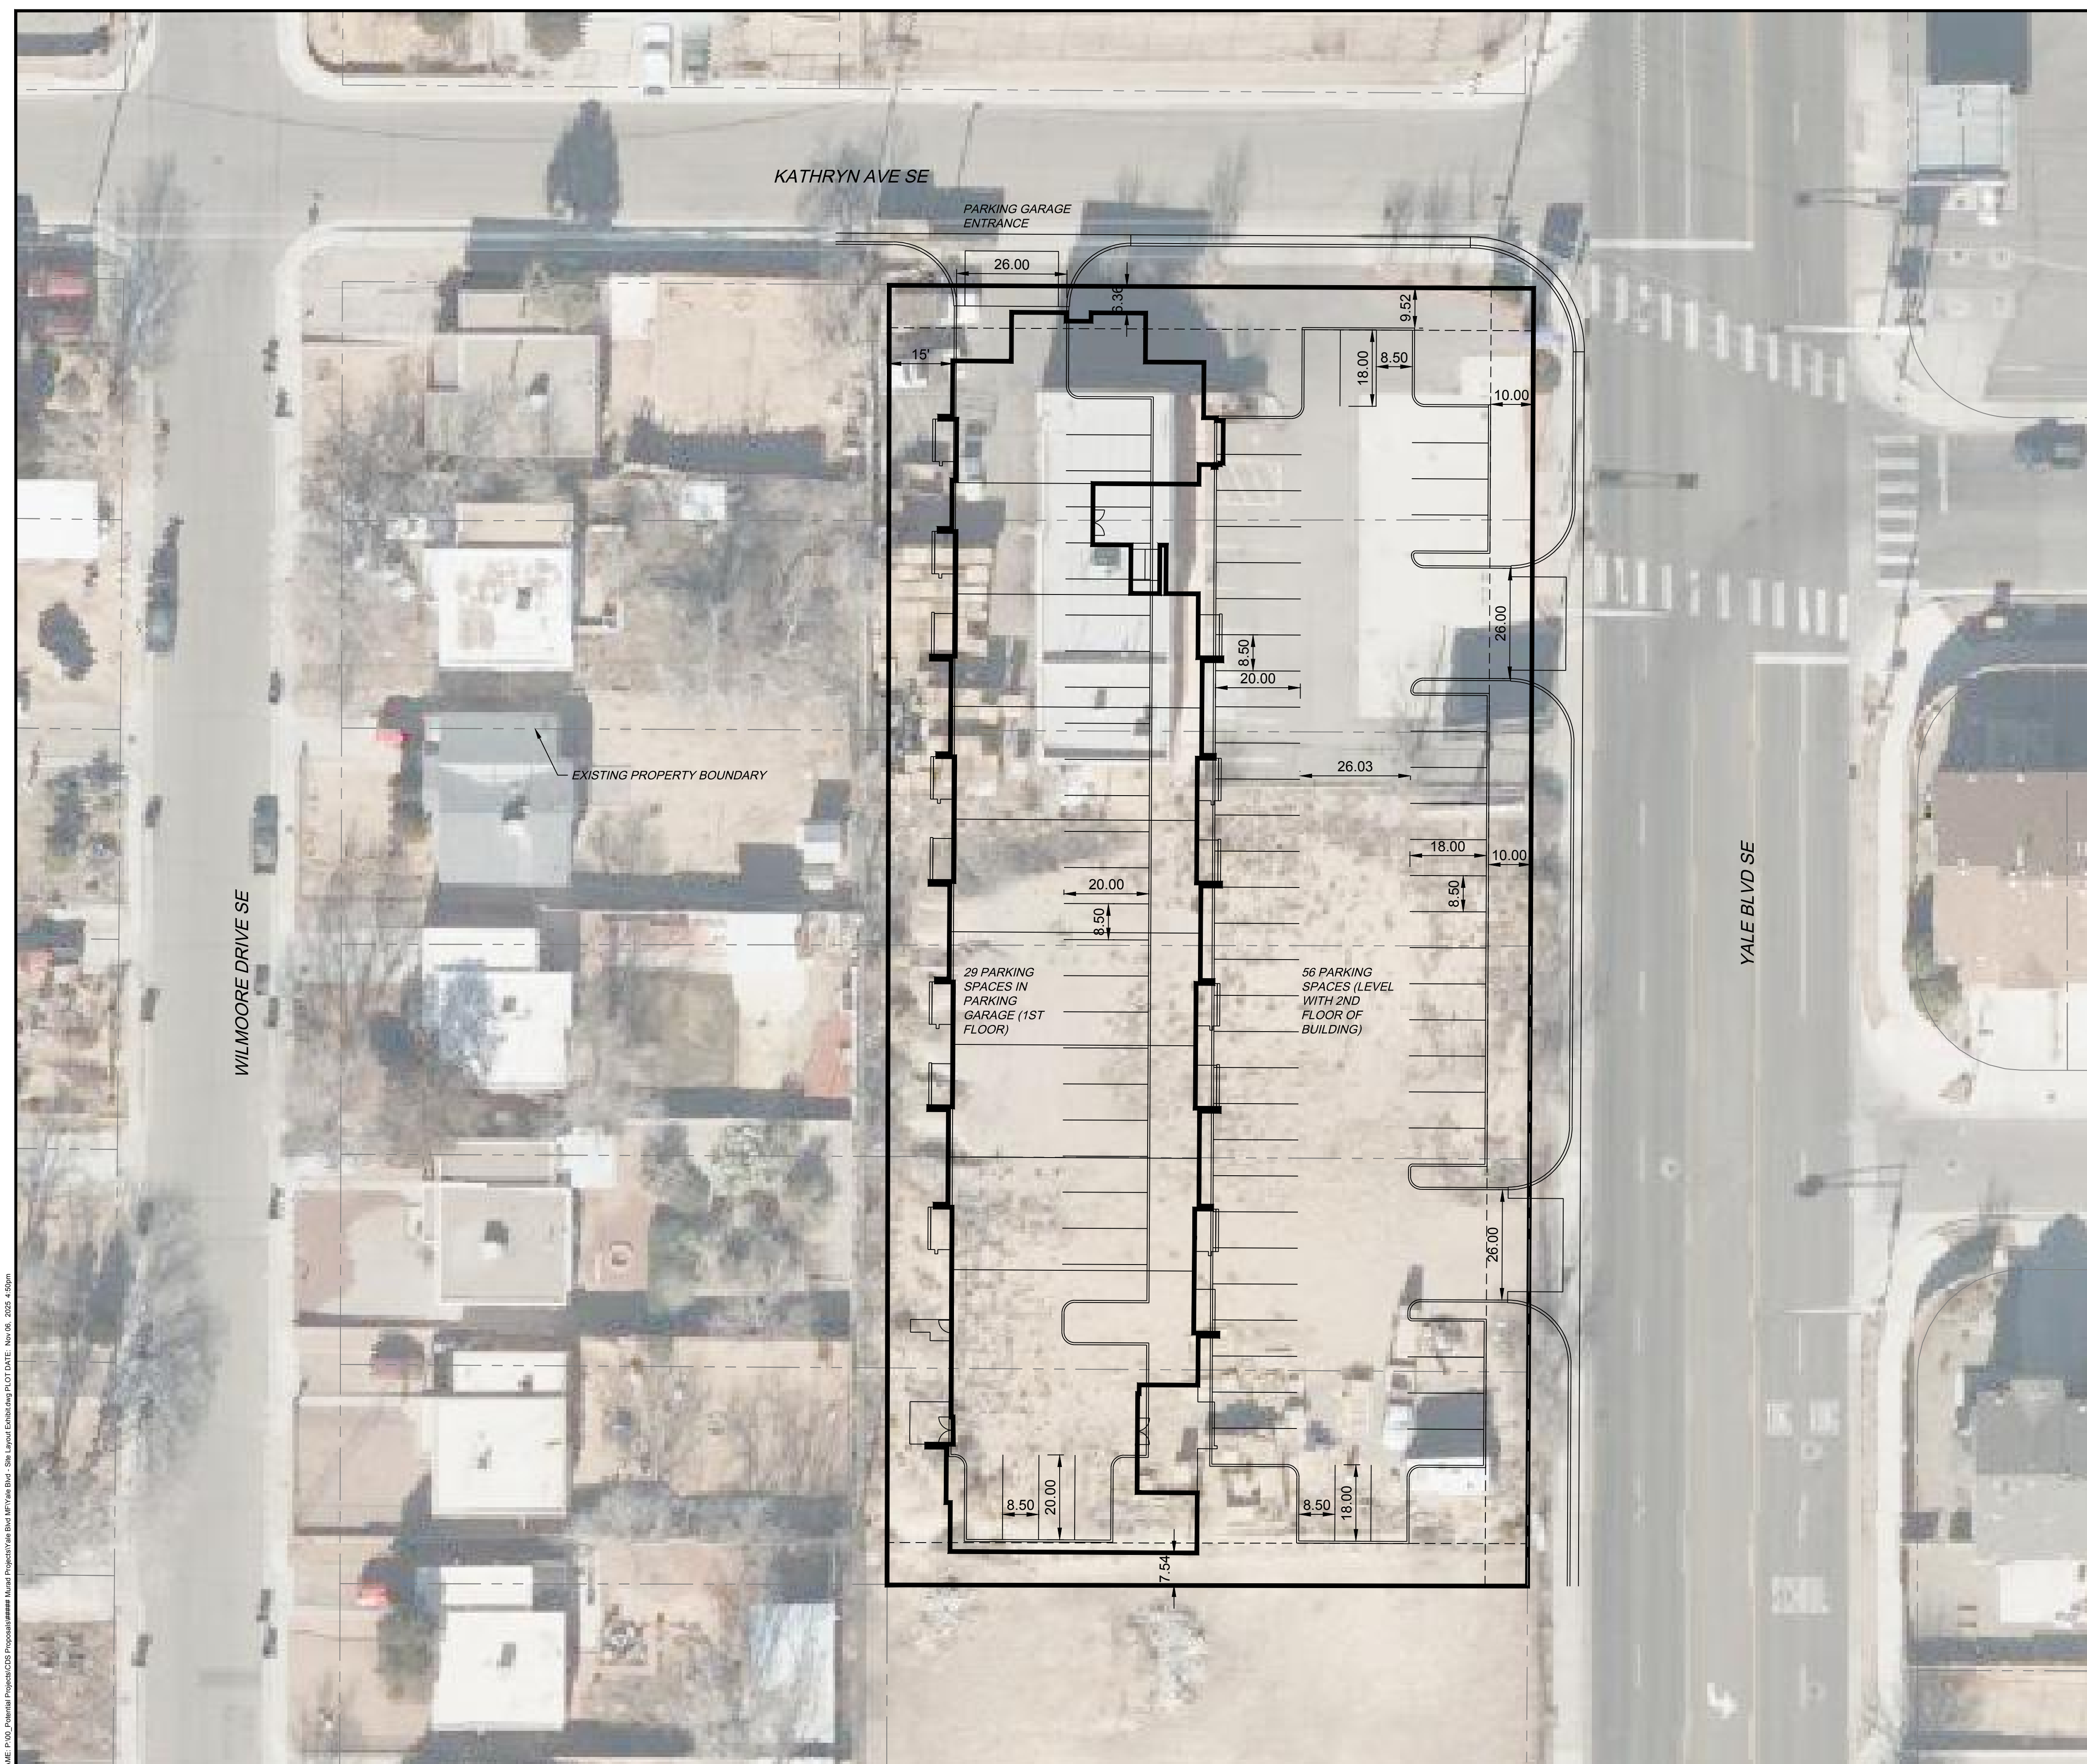


TOTAL PARKING: 85

ESTIMATED APARTMENT UNIT COUNT: 85

APPROXIMATELY 16,750 SF PER FLOOR

SITE LAYOUT EXHIBIT WITH ORTHO

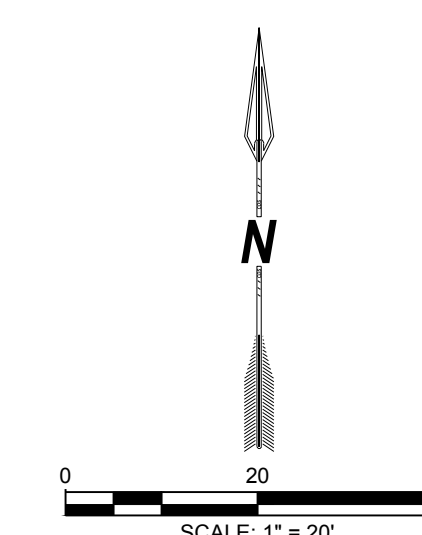

CDS
COMMUNITY DESIGN SOLUTIONS, LLC
9384 VALLEY VIEW DR NW, SUITE 100
ALBUQUERQUE, NEW MEXICO 87114
PHONE: (505)366-4187

WILMOORE DRIVE SE

PARKING GARAGE
ENTRANCE

— EXISTING PROPERTY BOUNDARY

29 PARKING SPACES IN PARKING GARAGE (1ST FLOOR)

56 PARKING
SPACES (LEVEL
WITH 2ND
FLOOR OF
BUILDING)


YALE BLVD SE

TOTAL PARKING: 85

ESTIMATED APARTMENT UNIT COUNT: 85

APPROXIMATELY 16,750 SF PER FLOOR

SITE LAYOUT EXHIBIT

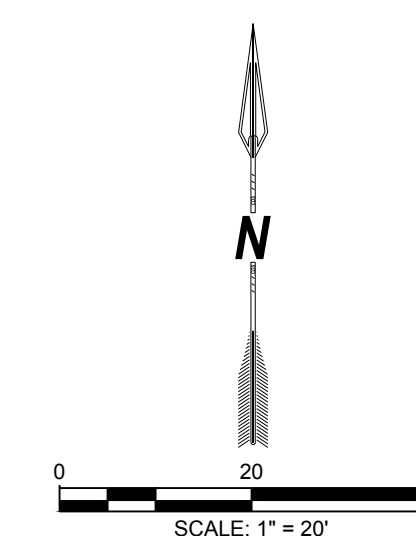

CDS
COMMUNITY DESIGN SOLUTIONS, LLC
9384 VALLEY VIEW DR NW, SUITE 100
ALBUQUERQUE, NEW MEXICO 87114
PHONE: (505)366-4187