


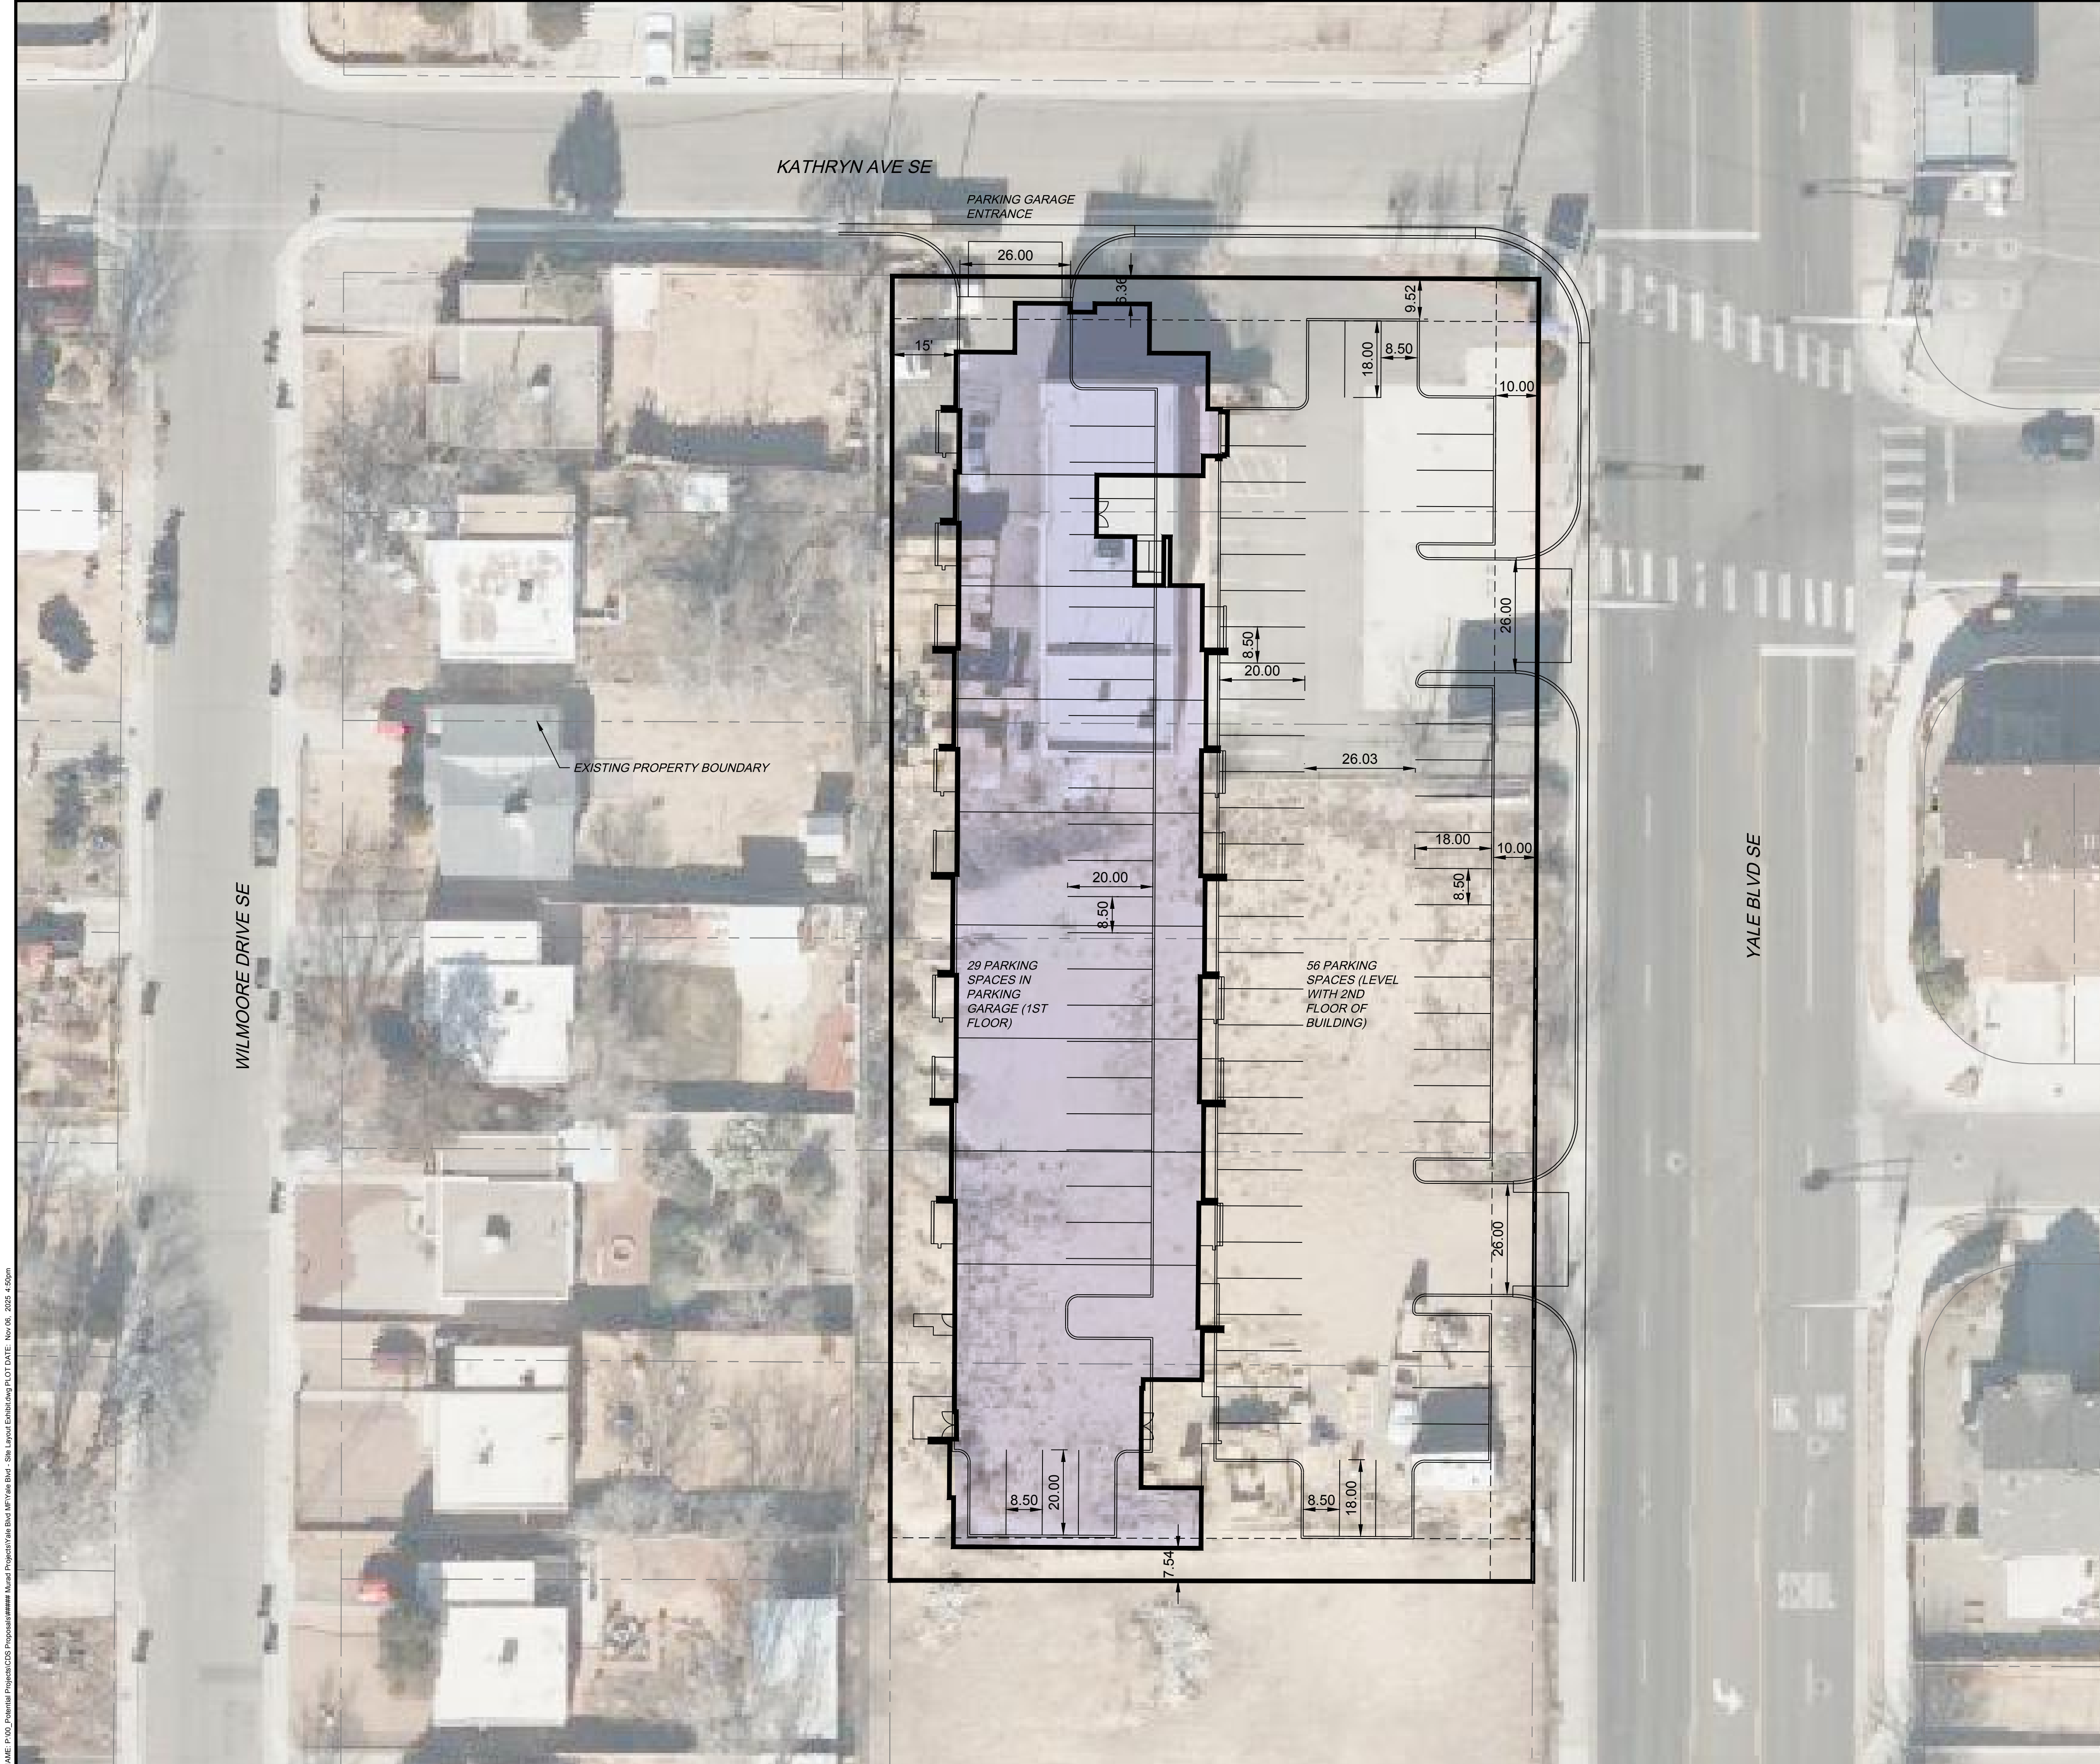


TOTAL PARKING: 85

ESTIMATED APARTMENT UNIT COUNT: 85

APPROXIMATELY 16,750 SF PER FLOOR

SITE LAYOUT EXHIBIT WITH ORTHO

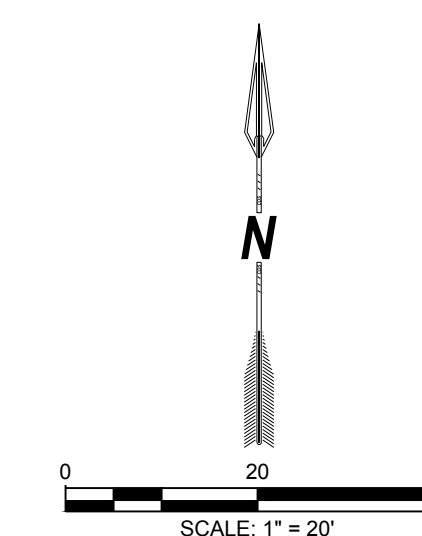

CDS

COMMUNITY DESIGN SOLUTIONS, LLC
9384 VALLEY VIEW DR NW, SUITE 100
ALBUQUERQUE, NEW MEXICO 87114
PHONE: (505)366-4187

