



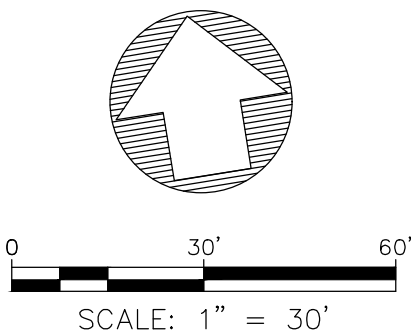


P:_PROJECTS\2025\25072\CADD\SHEETS\PLATS\25072-PLAT.dwg 11/6/2025 10:40:52 AM

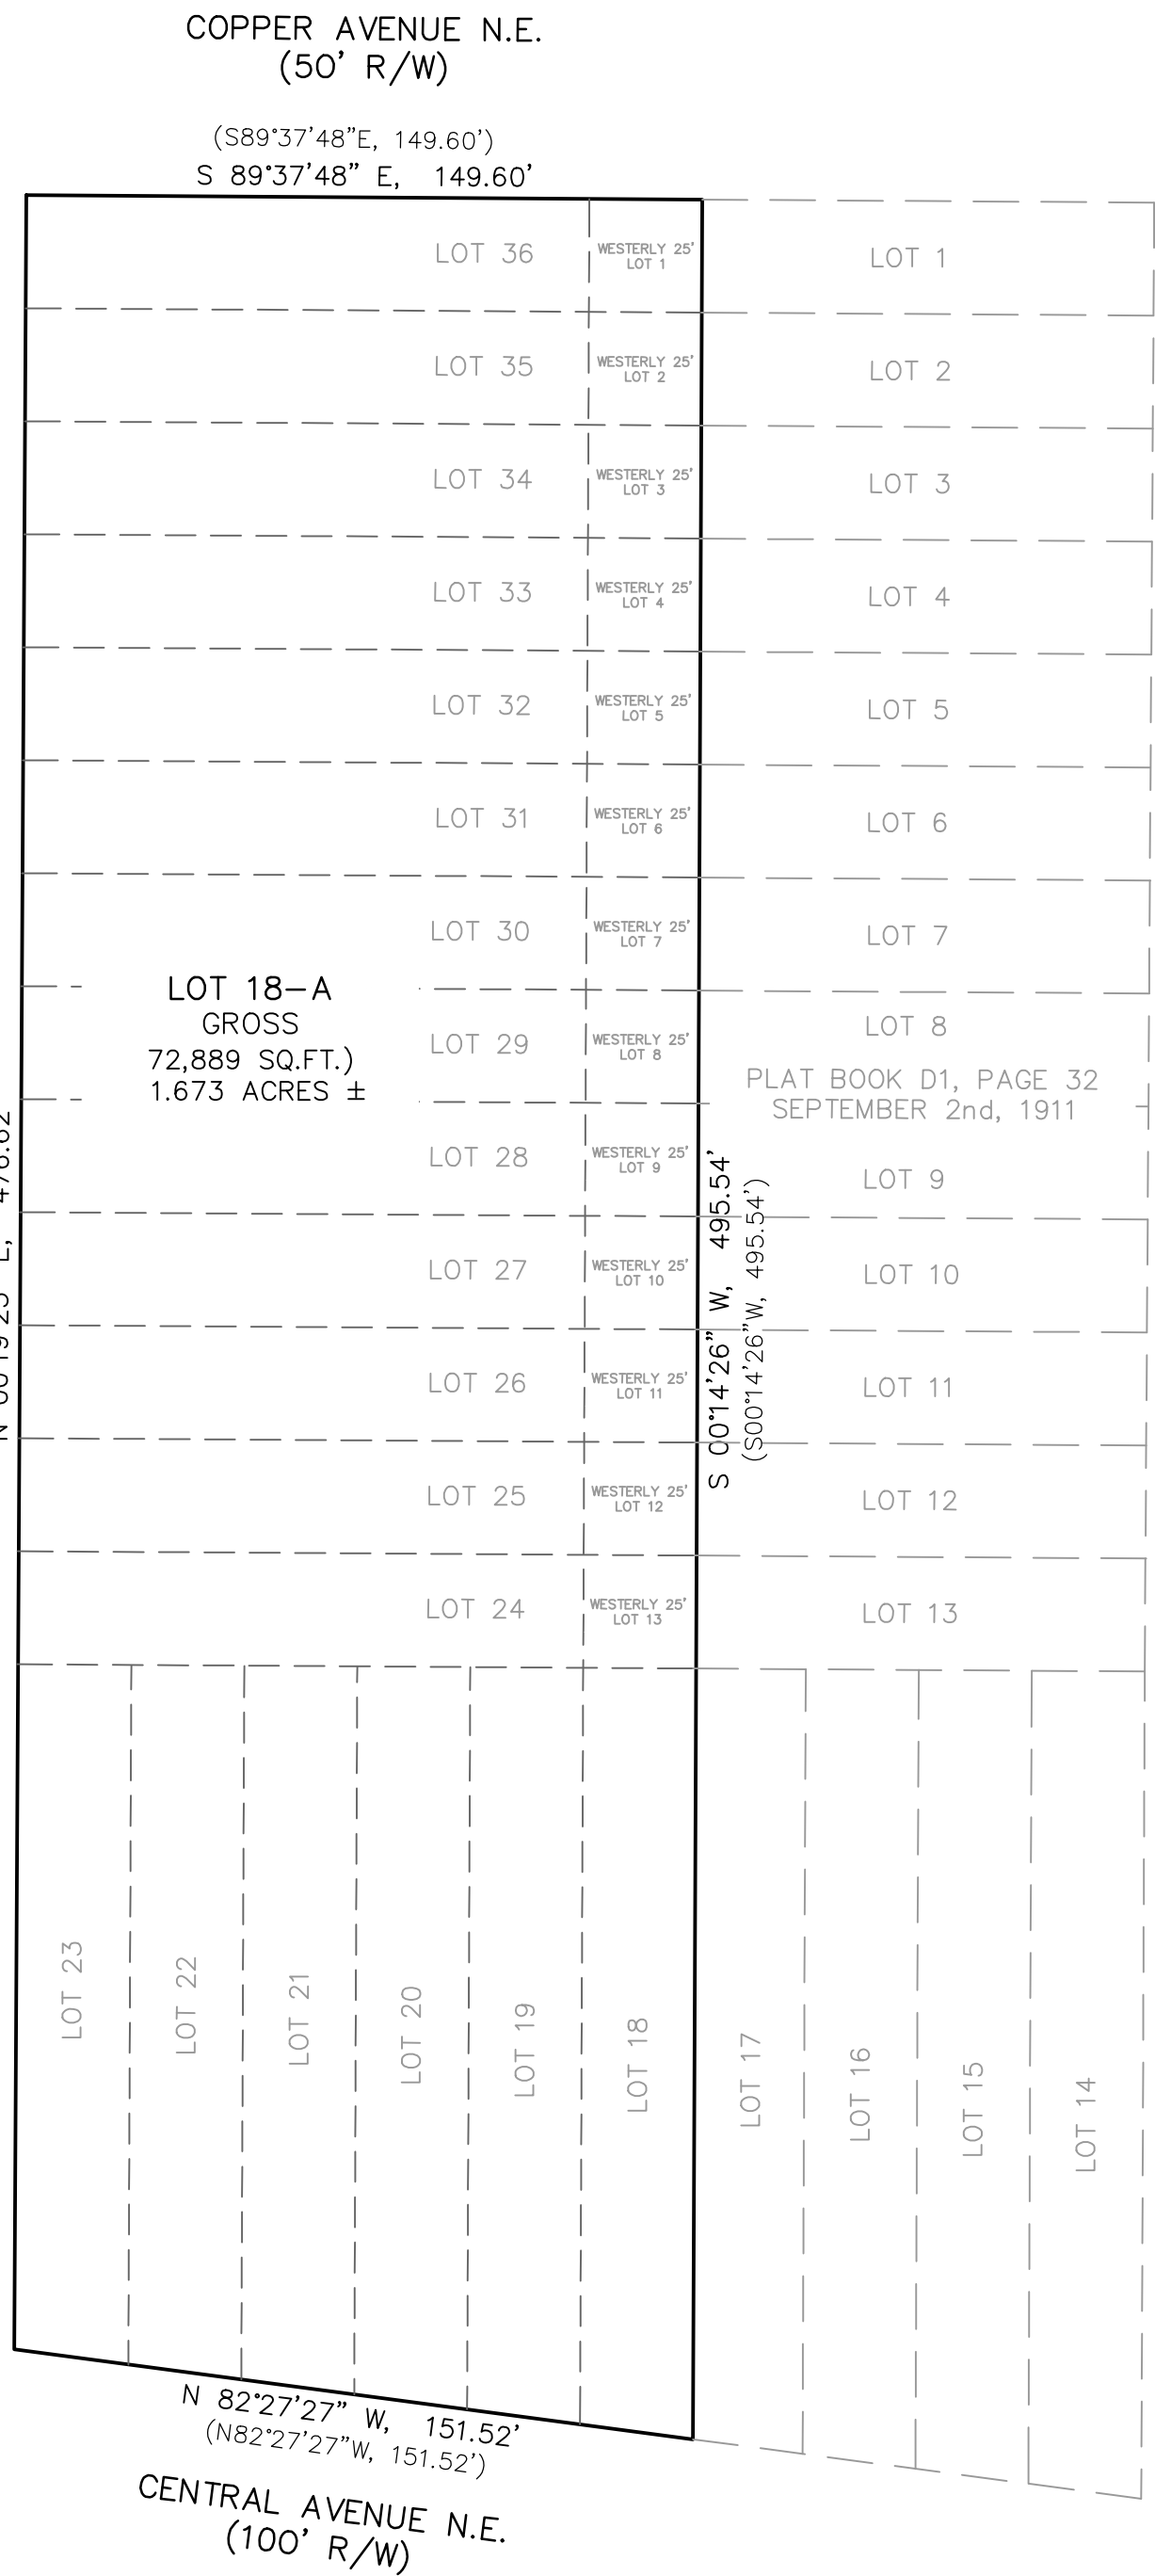

PLAT OF
LOT 18-A
VALLEY VIEW ADDITION
BEING A REPLAT OF THE WEST 25 FEET OF LOTS 1 THRU 13 AND
ALL OF LOTS 18 THRU 36, BLOCK 44, VALLEY VIEW ADDITION,
BERNALILLO COUNTY, NEW MEXICO
NOVEMBER 2025

LEGEND	
●	FOUND MONUMENT AS NOTED
○	SET 1/2" REBAR WITH BLUE PLASTIC CAP MARKED "F&C PS 22909"
(N90°00'00"E, 100.00')	RECORD BEARING & DISTANCE
N00°00'00"E, 00.00'	MEASURED BEARING & DISTANCE
---	ELIMINATED LOT LINE



Fierro & Company
ENGINEERING | SURVEYING
3201 4th STREET NW, SUITE C, ALBUQUERQUE, NM 87107
PH 505.352.8930 www.fierrocompany.com

SHEET 2 OF 2