
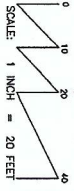


ODELIA VACATION OF R.O.W. REQUEST

EXISTING CONDITIONS
RIGHT-OF-WAY CALCULATION

COUNTY CLERK RECORDING LABEL HERE

PLAT OF
LOTS 1 AND 2, LANDS OF COOK
WITHIN PROJECTED SECTION 16, T. 10 N., R. 3 E., N.M.P.M.
WITHIN THE TOWN OF ALBUQUERQUE GRANT
ALBUQUERQUE, BERNALILLO COUNTY, NEW MEXICO
MARCH 2025

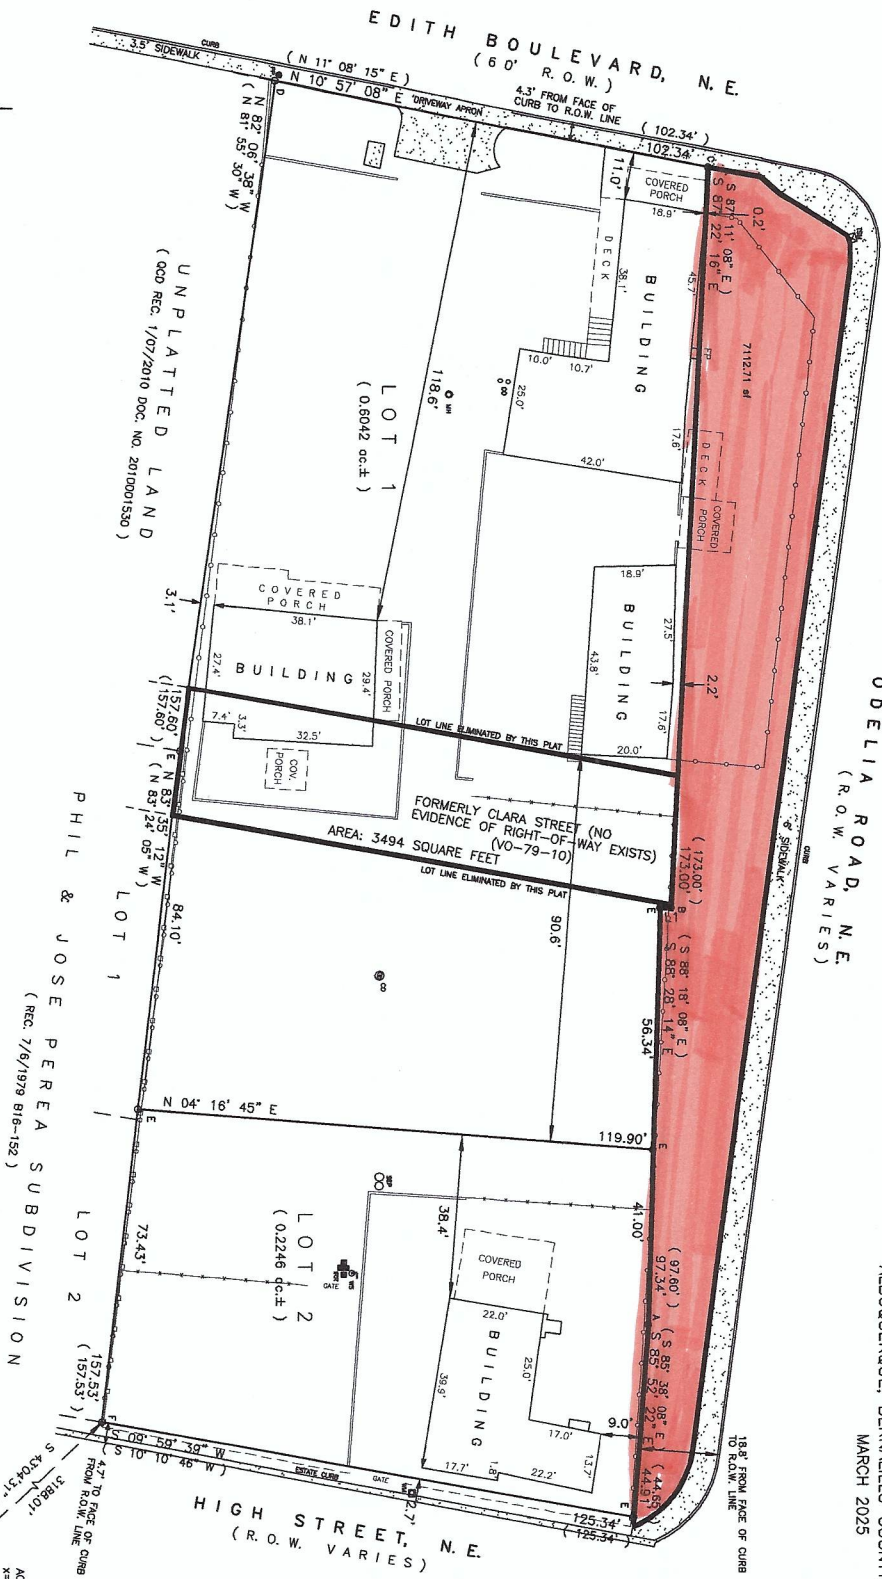

- MONUMENT LEGEND:
- O = FOUND/SET MONUMENT AS NOTED.
 - K = FOUND FAIRWAY AND CORNERS 12891'
 - E = FOUND FAIRWAY AND CORNERS 12891'
 - C = FOUND FAIRWAY AND CORNERS 12891'
 - B = FOUND WALK AND DISK (LEASER)
 - F = FOUND WALK AND DISK (LEASER)
 - F = FOUND WALK AND DISK (LEASER)

LINE NO.	BEARING	LENGTH
L1	S 00° 58' 15" E	2.50
(L1)	S 00° 47' 08" W	2.50



1609 2nd STREET NW
ALBUQUERQUE, N.M. 87102
PHONE: (505) 255-2092 FAX: (505) 255-2887



INSURANCE INFORMATION FOR COUNTY CLERK	DRAWN: P A M	SCALE: 1" = 20'	FILE NO. SP-11-02-2024
DWPPER: COOK CHRISTINA DWPPER	CHECKED: T D J		EXHIBIT
DATE: 11/05/2024 11:25:06	DRAWING NO. SP110224.DWG		
LOADING: SECTION 16, T10N, R3E			

ACS MONUMENT "4-1/2"
4-1/2" TO FACE OF CURB
US SURVEY FEET
NAD 83
ELEVATION: 5211.490 US SURVEY FEET
Ground-to-grid: 0.989875053
Mapping Angle: -0071305.60"
NAD 83
CENTRAL ZONE

EXISTING CONDITIONS RIGHT-OF-WAY CALCULATION

COUNTY CLERK RECORDING LABEL HERE

PLAT OF
LOTS 1 AND 2, LANDS OF COOK
WITHIN PROJECTED SECTION 16, T. 10 N., R. 3 E., N.M.P.M.
WITHIN THE TOWN OF ALBUQUERQUE GRANT
ALBUQUERQUE, BERNALILLO COUNTY, NEW MEXICO
MARCH 2025

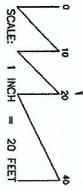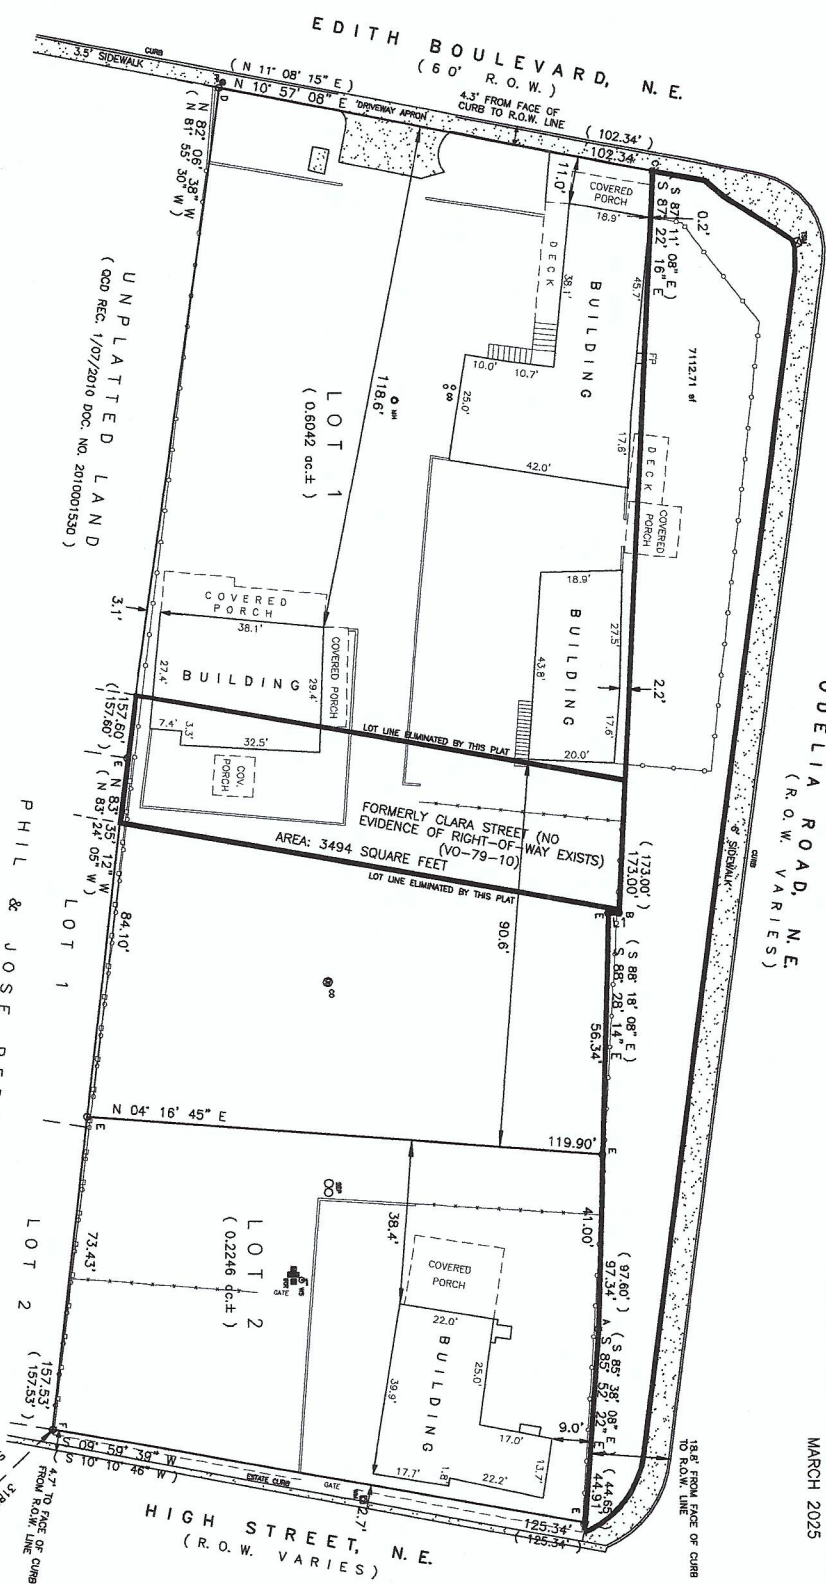

MONUMENT LEGEND:
 o = FOUND/SET MONUMENT AS NOTED
 A = FOUND #4 REBAR AND CAP "S 12891"
 B = FOUND HIGHWAY R.O.W. MARKER
 C = FOUND #4 REBAR AND CAP "S 12892"
 D = FOUND #4 REBAR AND CAP "S 12893"
 E = SET #4 REBAR AND CAP "W/10/04 PS 14297"
 F = FOUND TAG ON REBAR "S 11485"

LINE INFORMATION			
LINE NO.	BEARING	LENGTH	REMARKS
L1	S 00° 58' 15" E	2.50'	
(L1)	S 00° 47' 08" W	2.50'	



1609 2ND STREET NW
 ALBUQUERQUE, N.M. 87102
 PHONE: (505) 255-2992 FAX: (505) 255-2887

NOTHING PRESENT FOR COUNTY CLERK RECORDING
 DRAWN BY: P.A.M. SCALE: 1" = 20'
 CHECKED BY: T.D.J. FILE NO. SP-11-02-2024
 DRAWING NO. SP110224.DWG EXHIBIT

ACS MONUMENT "S-115"
 1485.021809 US SURVEY FEET
 1485.021809 US SURVEY FEET
 Ground-to-grid: 0.989675053
 Mapping Angle: -001°13'05.60"
 NAD83 CENTRAL ZONE, NAD 83