

EXISTING SITE CONDITION

Δ FOUND CONTROL MONUMENT (AS NOTED)

● SET 1 1/2" REBAR WITH CAP STAMPED

✧ LIGHT POLE


— OVERHEAD POWER

BUILDING HATCH

CONCISE TABLE

WOOD DECK HATCH

EASEMENT NOTES:
 (A) 10.0' UTILITY EASEMENT
 02/17/1950
 BK. D00, PG. 83
 DOC.# 1950021750

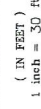

LINE TABLE		
LINE	BEARING	DISTANCE
L1	S89°27'37"E	30.01'
		(30.00')
L2	S00°32'18"W	48.87'
L3	N00°32'23"E	40.00'
		(40.00')
L4	S72°06'27"W	39.81'
	(N71°54'10"E)	
L5	S00°32'18"W	61.13'
L6	N72°06'27"E	26.49'
	(N71°54'10"E)	

P.O. BOX 2532 • CORRALLES, NM 87048 • (505) 792-0513