


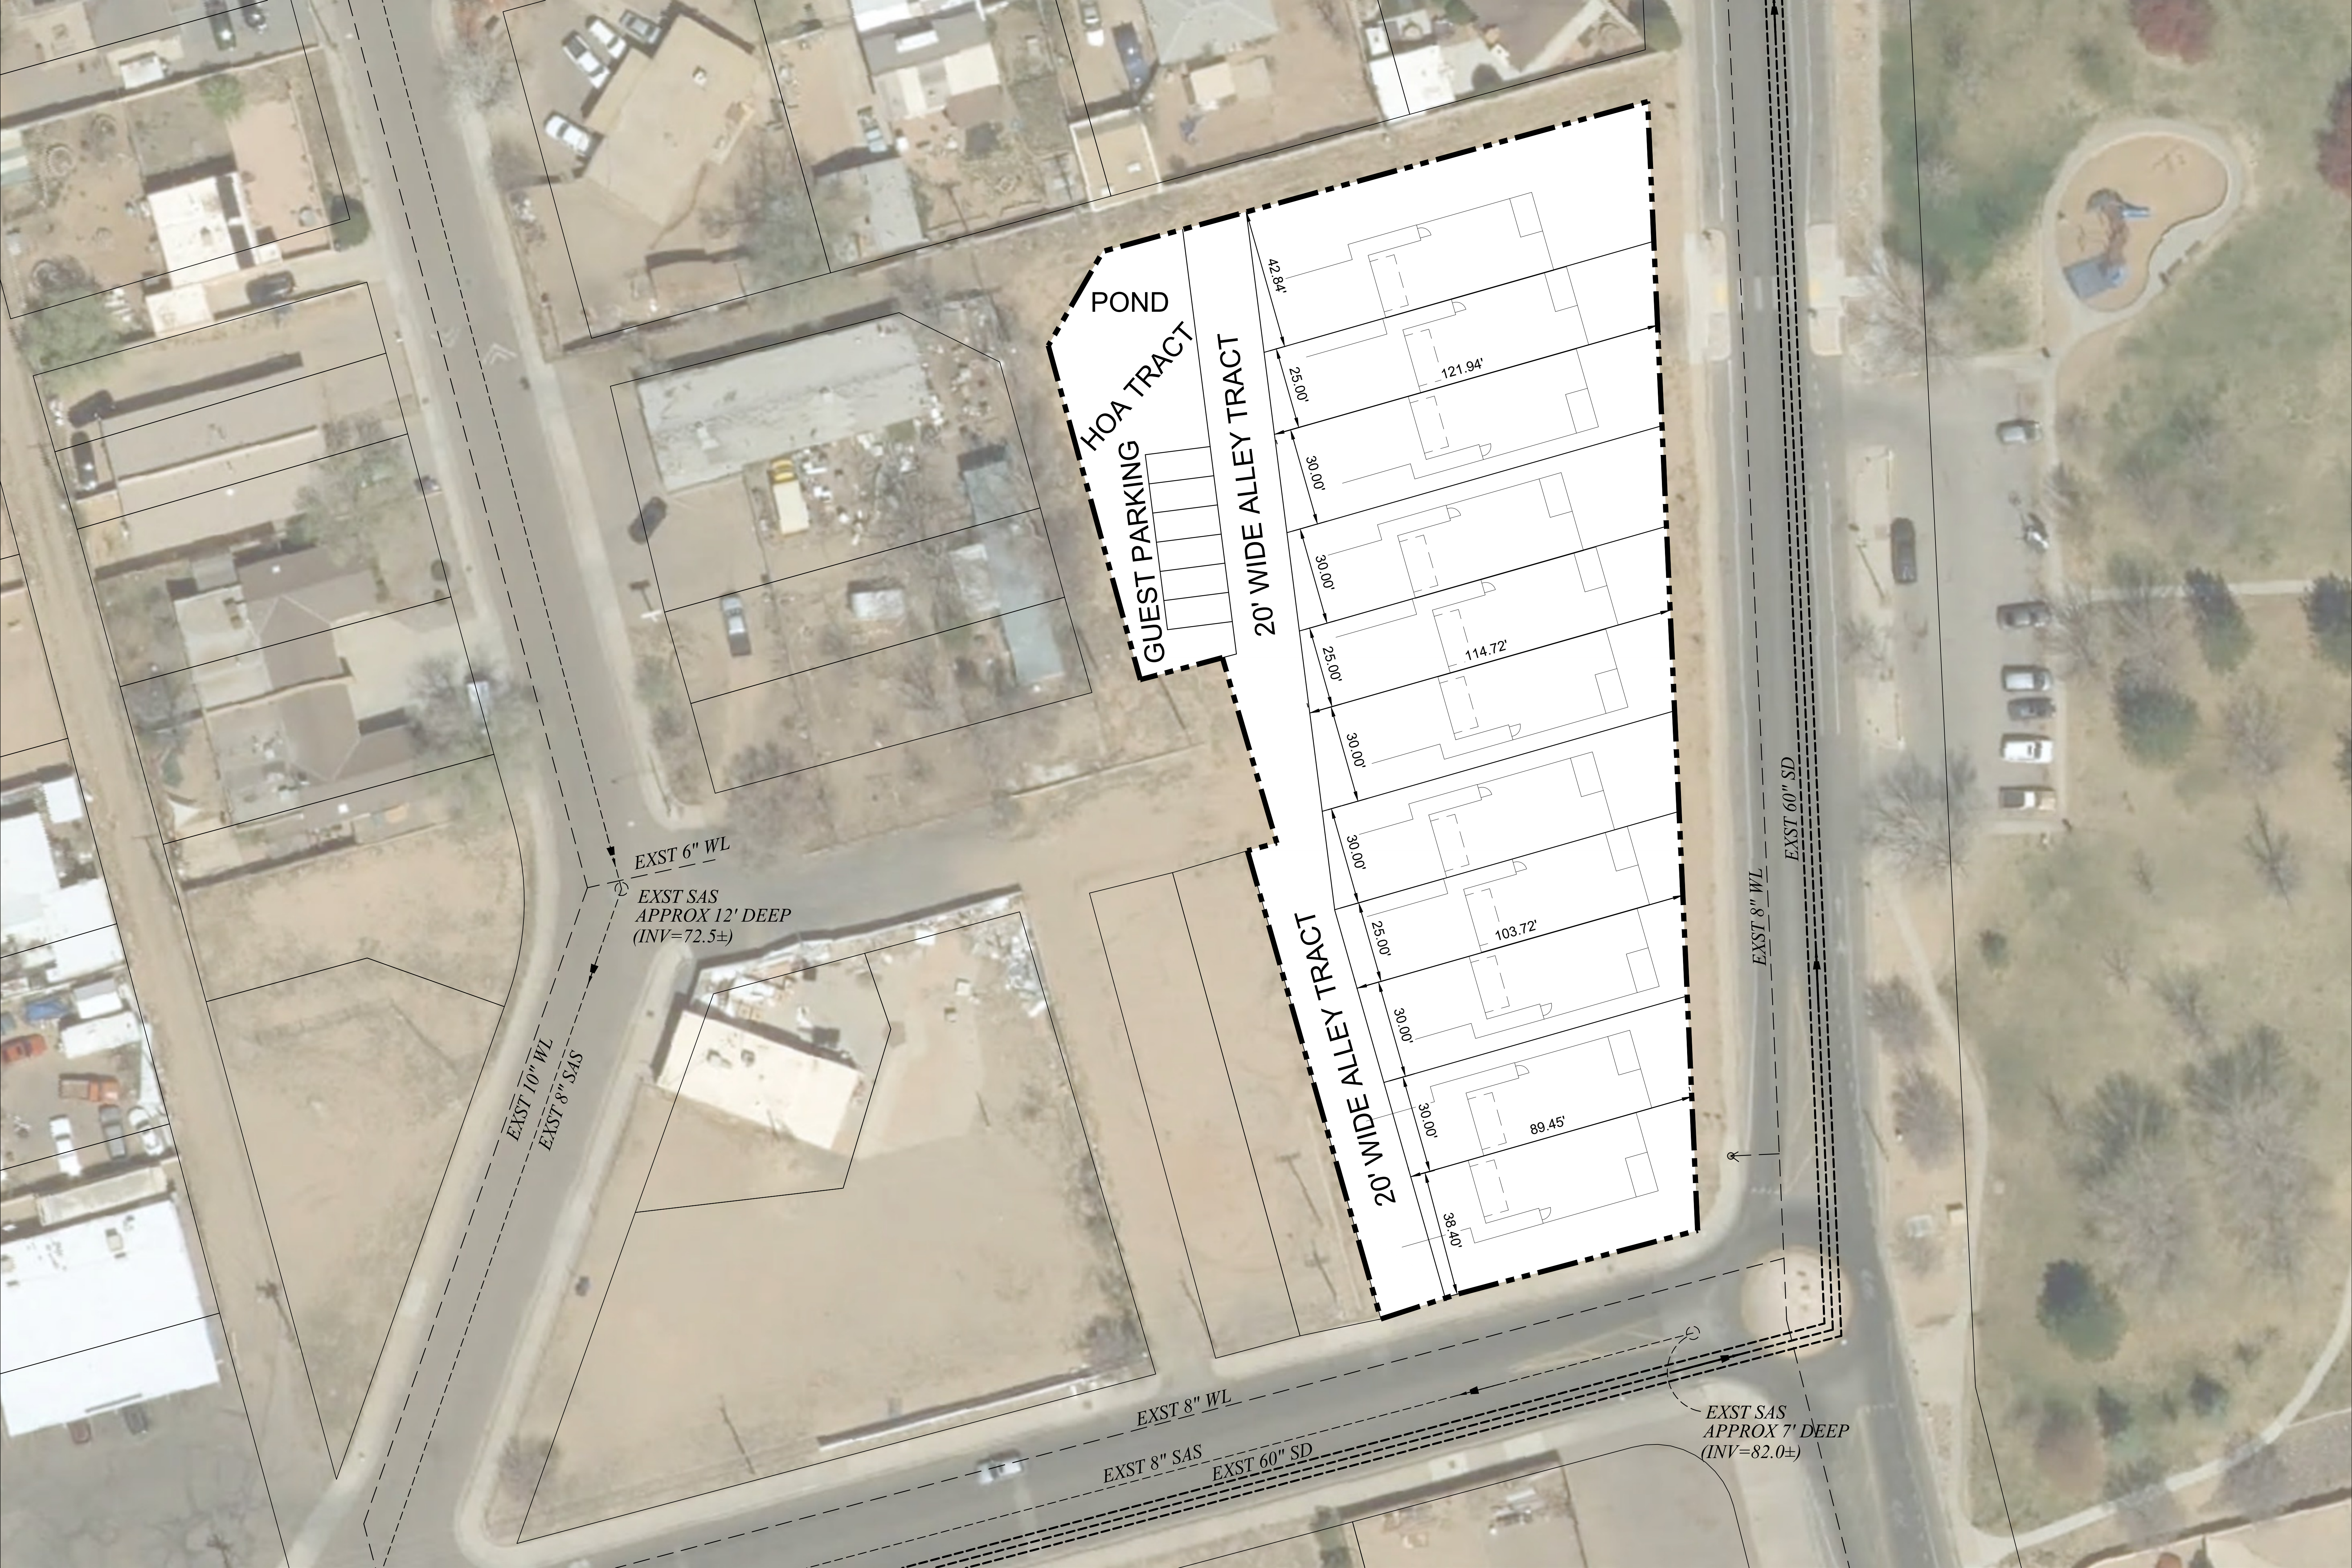

POND

HOA TRACT
GUEST PARKING

20' WIDE ALLEY TRACT

20' WIDE ALLEY TRACT

42.84'

25.00'

30.00'

30.00'

25.00'

30.00'

30.00'

25.00'

30.00'

30.00'

30.00'

38.40'

121.94'

114.72'

103.72'

89.45'

EXST 6" WL

EXST SAS
APPROX 12' DEEP
(INV=72.5±)

EXST 10" WL
EXST 8" SAS

EXST 8" WL

EXST 8" SAS

EXST 60" SD

EXST 8" WL

EXST 60" SD

EXST SAS
APPROX 7' DEEP
(INV=82.0±)