

LEYBA & ASSOCIATES, LLC


5918 Tokoy St. NE
Albuquerque, New Mexico 87107
Tel: (505) 292-0660
Fax: (505) 292-0110
Clyde J. King, PLS
N.M.P.S. No. 13979

IMPROVEMENT LOCATION REPORT

THIS REPORT IS NOT FOR USE BY A PROPERTY OWNER FOR ANY PURPOSE

THIS IS NOT A BOUNDARY SURVEY AND MAY NOT BE SUFFICIENT FOR THE REMOVAL OF THE SURVEY EXCEPTION FROM AN OWNER'S TITLE POLICY. IT MAY OR MAY NOT REVEAL ENCROACHMENTS, OVERLAPS, CONFLICTS IN BOUNDARY LINES, SHORTAGES IN AREA, OR OTHER MATTERS WHICH WOULD BE DISCLOSED BY AN ACCURATE BOUNDARY SURVEY.

I, CLYDE J. KING, NEW MEXICO REGISTERED LAND SURVEYOR NO. 13979, DO HEREBY CERTIFY THAT I HAVE CHECKED THE LOCATION OF THE BUILDINGS AND IMPROVEMENTS AS SHOWN ON THE FOLLOWING DRAWING:

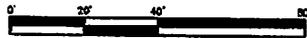

LEGEND


	RESIDENCE		CONCRETE		WOOD WALL
	COVERED AREA LOWER THAN RESIDENCE		GRAVEL		WOOD FENCE
	WOOD		BRICK		CHAIN LINK FENCE
	BLT-NO FOUNDATION C/F-ON FOUNDATION				WIRE EDGE
					HYDRO POWER LINES
			RELAY POLE		WELL HEAD
			ELECTRIC METER		WELL

LOT 1
BLK 16
NORTH ALBUQUERQUE ACRES

HOUSE DETAIL ATTACHED

FLORENCE AVE. NE
60' ROW

WALL ENCROACHES INTO 10' PUE

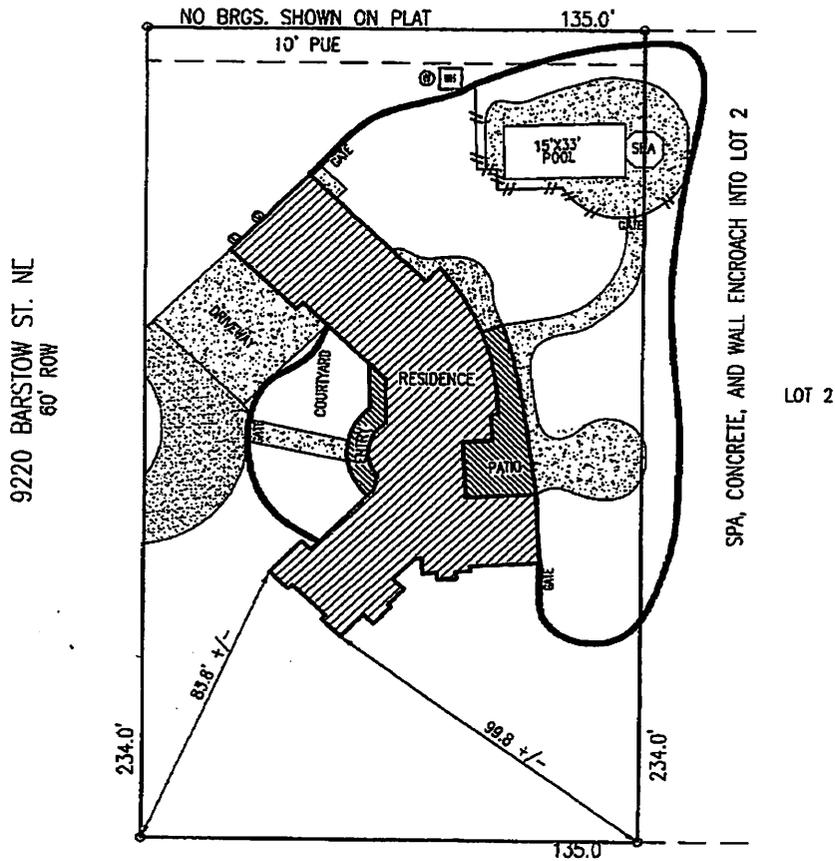

Clyde J. King
CLYDE J. KING, PLS
N.M.P.S. NO. 13979



DATE: 3-2-09

LEYBA & ASSOCIATES, LLC

5918 Tokay St. N.E.
Albuquerque, New Mexico 87107
Tel: (505) 292-0660
Fax: (505) 292-0110
Clyde J. King, PLS
N.M.P.S. No. 13979


2K9-112-SP
STEWART TITLE
MARCH 2, 2009

IMPROVEMENT LOCATION REPORT

THIS REPORT IS NOT FOR USE BY A PROPERTY OWNER FOR ANY PURPOSE

THIS IS NOT A BOUNDARY SURVEY AND MAY NOT BE SUFFICIENT FOR THE REMOVAL OF THE SURVEY EXCEPTION FROM AN OWNER'S TITLE POLICY. IT MAY OR MAY NOT REVEAL ENCROACHMENTS, OVERLAPS, CONFLICTS IN BOUNDARY LINES, SHORTAGES IN AREA, OR OTHER MATTERS WHICH WOULD BE DISCLOSED BY AN ACCURATE BOUNDARY SURVEY.


I, CLYDE J. KING, NEW MEXICO REGISTERED LAND SURVEYOR NO. 13979, DO HEREBY CERTIFY THAT I HAVE CHECKED THE LOCATION OF THE BUILDINGS AND IMPROVEMENTS AS SHOWN ON THE FOLLOWING DRAWING:

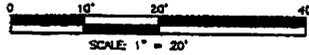

HOUSE DETAIL

LOT 1
BLK 16
NORTH ALBUQUERQUE ACRES

9220 BARSTOW ST. NE

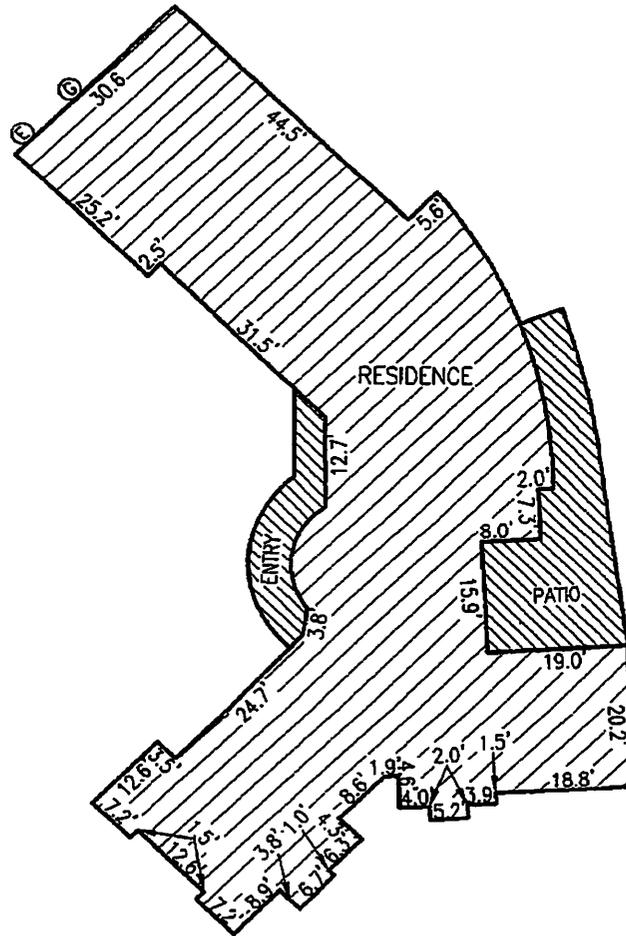

LEGEND

	RESIDENCE		CONCRETE
	COVERED AREA OTHER THAN RESIDENCE		ASPHALT
	WOOD		BRICK
	N/F=NO FOUNDATION O/F=ON FOUNDATION		BLOCKWALL
	WOOD FENCE		CHAIN LINK FENCE
	WIRE FENCE		OVERHEAD POWER LINES
	UTILITY POLE		TRANSFORMER
	GAS METER		ELECTRIC METER
	UTILITY RISER		ANCHOR

Clyde J. King
CLYDE J. KING
N.M.P.S. NO. 13979



DATE: 3-2-09