

STATE OF NEW MEXICO COUNTY OF BERNALILLO  
IN THE DISTRICT COURT

TOWN OF ATRISCO,  
FIRST NATIONAL BANK IN ALBUQUERQUE,  
Title Agent,  
PHOENIX TITLE AND TRUST COMPANY, et als.,  
-VS-  
BARBARA G. ABEYTA, et als.,  
-AND-  
ACCEPTANCE FINANCE COMPANY, d/b/a  
A LIFED FINANCE CO., et als.,  
Plaintiffs,  
Defendants,  
Defendants.

No. 83311

No. 85896  
CONSOLIDATED

This plat replaces a similar plat filed August 2, 1961.

# PLAT LANDS OF THE ATRISCO GRANT


WITHIN SECTIONS 28, 29, & 30  
T10N, R2E, N.M.P.M.,

accompanying a Report by Robert B. Stephenson,  
Referee in this cause filed in the District  
Court on the 25th day of August 1961.

D3-26

-  Lot 5, Block 1 Lands of Atrisco Grant
-  Approximate Site Location - Proposed Lot 5-A
-  Approximate Site Location - Proposed Lot 5-B

75189

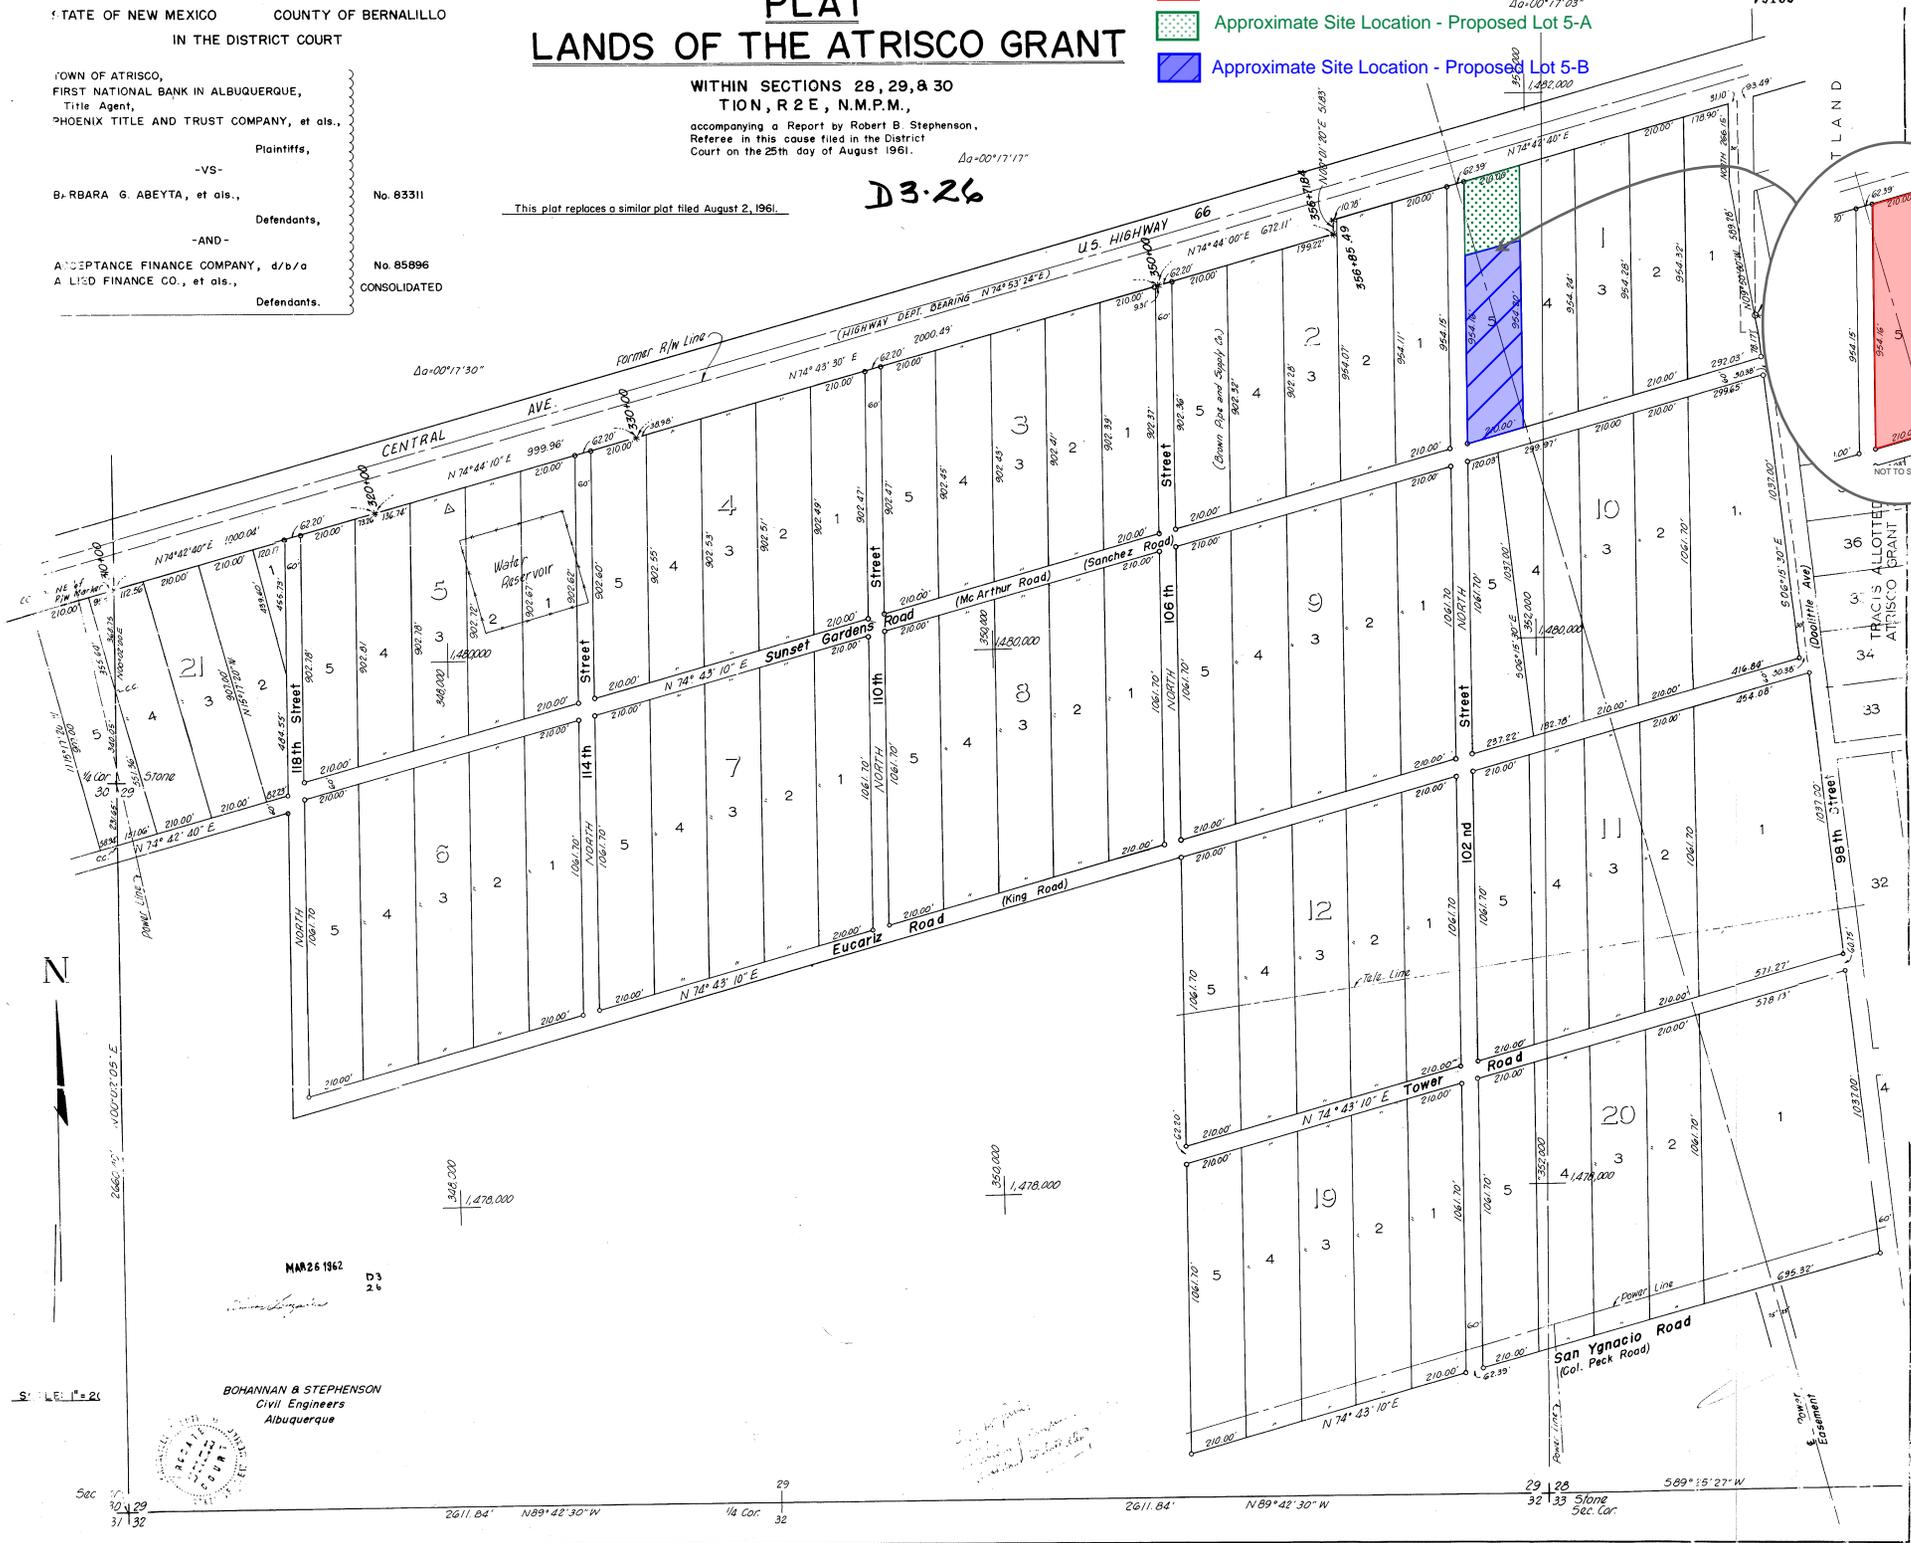

MAR 26 1962

D3  
26

BOHANNAN & STEPHENSON  
Civil Engineers  
Albuquerque



Land Records Corp. SW ALB11894 BE D3-26.001