


Snow Vista Boulevard, S.W.  
 (133.5' TO 200' PUBLIC ROW)

EXISTING COMMERCIAL BUILDING

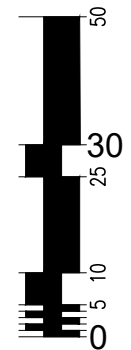

1

CONCEPTUAL SITE PLAN -ADJUSTED

1"=30'