

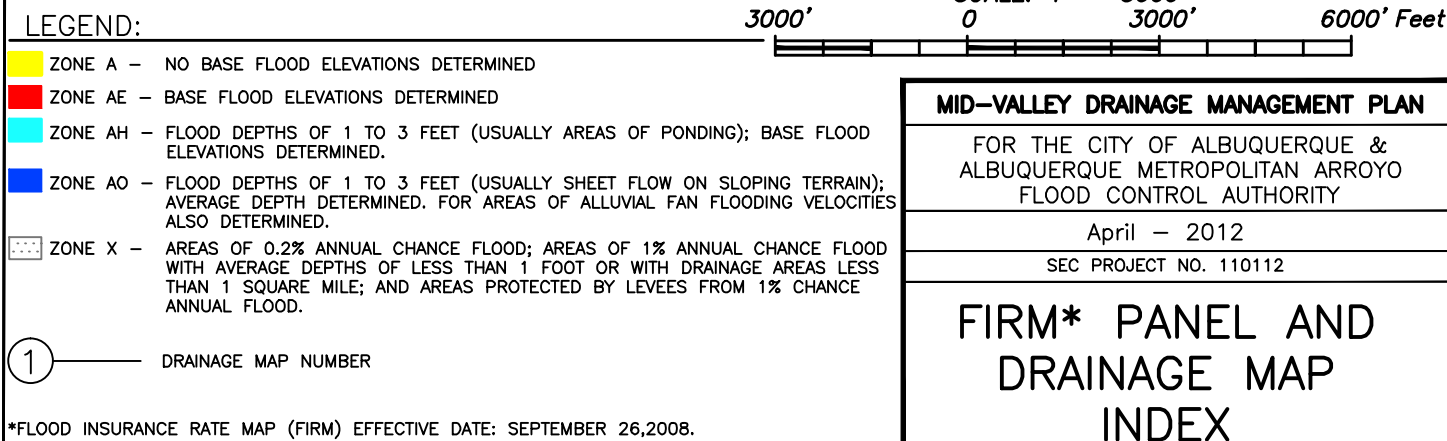
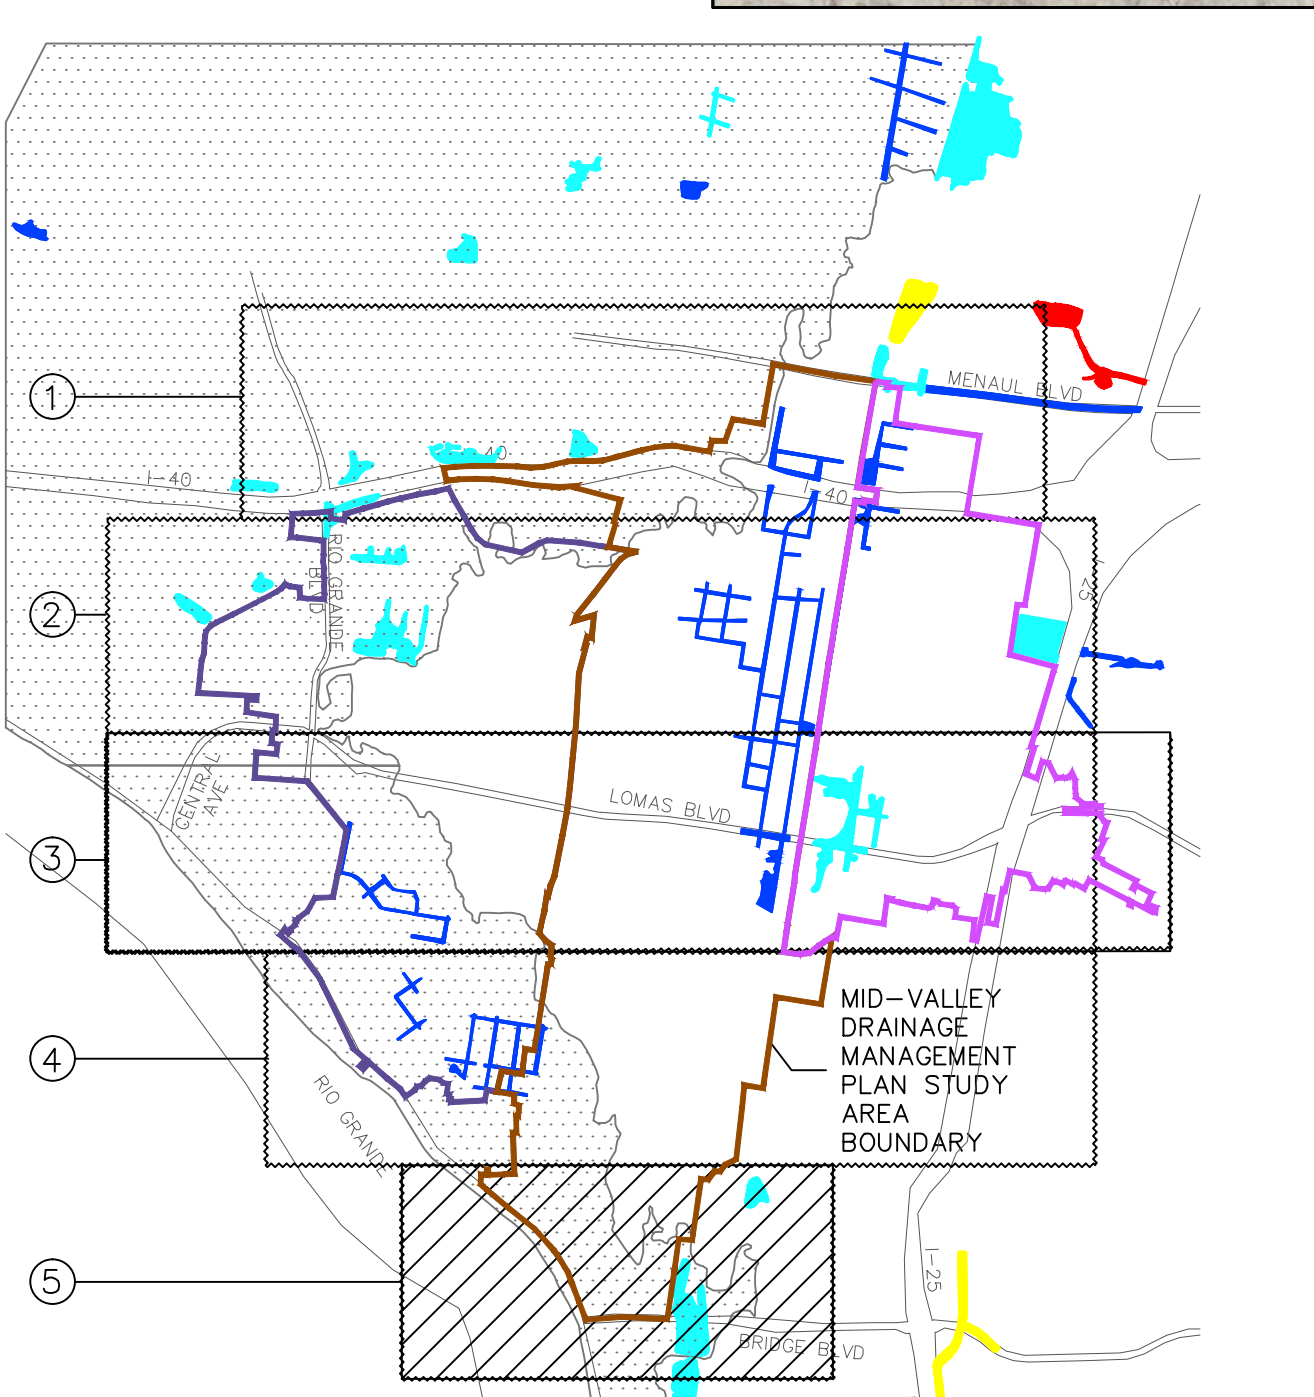


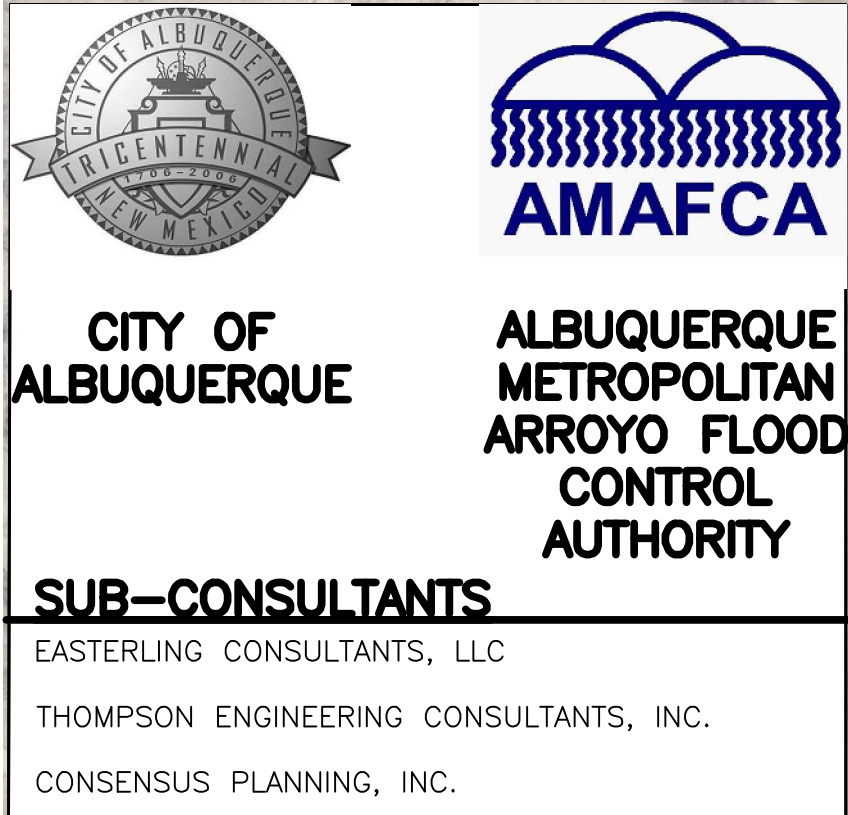

LEGEND

SYMBOLS		STORMDRAINS		MANHOLES		LINETYPES		MAP SOURCE			

THE STORM DRAIN DATA SHOWN IN BLUE WAS OBTAINED FROM COA GIS DATA AND HAVE NOT BEEN VERIFIED BY COMPARISON TO AS-BUILT PLANS. SEE SWMM MODELING SCHEMATICS FOR STORM DRAIN LOCATIONS AS COMPUTED IN THE SWMM MODEL.			


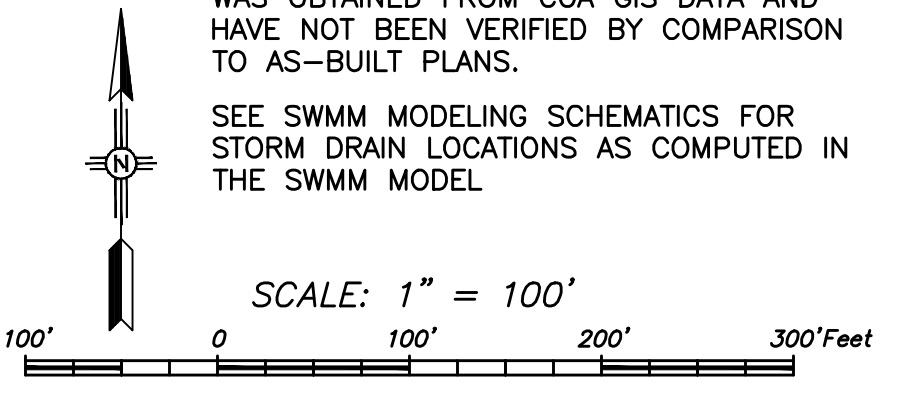

SMITH ENGINEERING, INC.

COLORADO NEW MEXICO TEXAS

MID-VALLEY DRAINAGE MANAGEMENT PLAN

FOR THE CITY OF ALBUQUERQUE & ALBUQUERQUE METROPOLITAN ARROYO FLOOD CONTROL AUTHORITY

April - 2012

SEC PROJECT NO. 110112

DRAINAGE BASIN MAP

FIGURE 5 of 5