

NEIGHBORHOOD DEVELOPMENT PROGRAM

NO. N.M. A-1-2

URBAN RENEWAL AGENCY OF ALBUQUERQUE
ALBUQUERQUE

NEW MEXICO


BETHEL SUBDIVISION PAVING

FLATOW-SCANLON
ENGINEERS AND PLANNERS

1	2	3	4	5	6	7	8	9	10	11	12
1	0	0	0	1	0	0	7	0			


NOT FOR CONSTRUCTION

PROFILE	SURVEYED	BY	DATE
	PLOTTED		
	GRADES CHECKED		
	B. M.'S NOTED		
	STRUCTURE NOTATIONS CHECKED		

 


PLAN
SCALE: 1" = 50'

1	2	3	4	5	6	7	8	9	10	11	12
1	0		0	0	1		0	2	7	0	

 


PROFILE
SCALE: 1" = 50' HORIZ
1" = 5' VERT.

PLAN	DATE
SURVEYED	BY
PLOTTED	
NOTE BOOK	
ALIGNED CHECKED	
NO.	

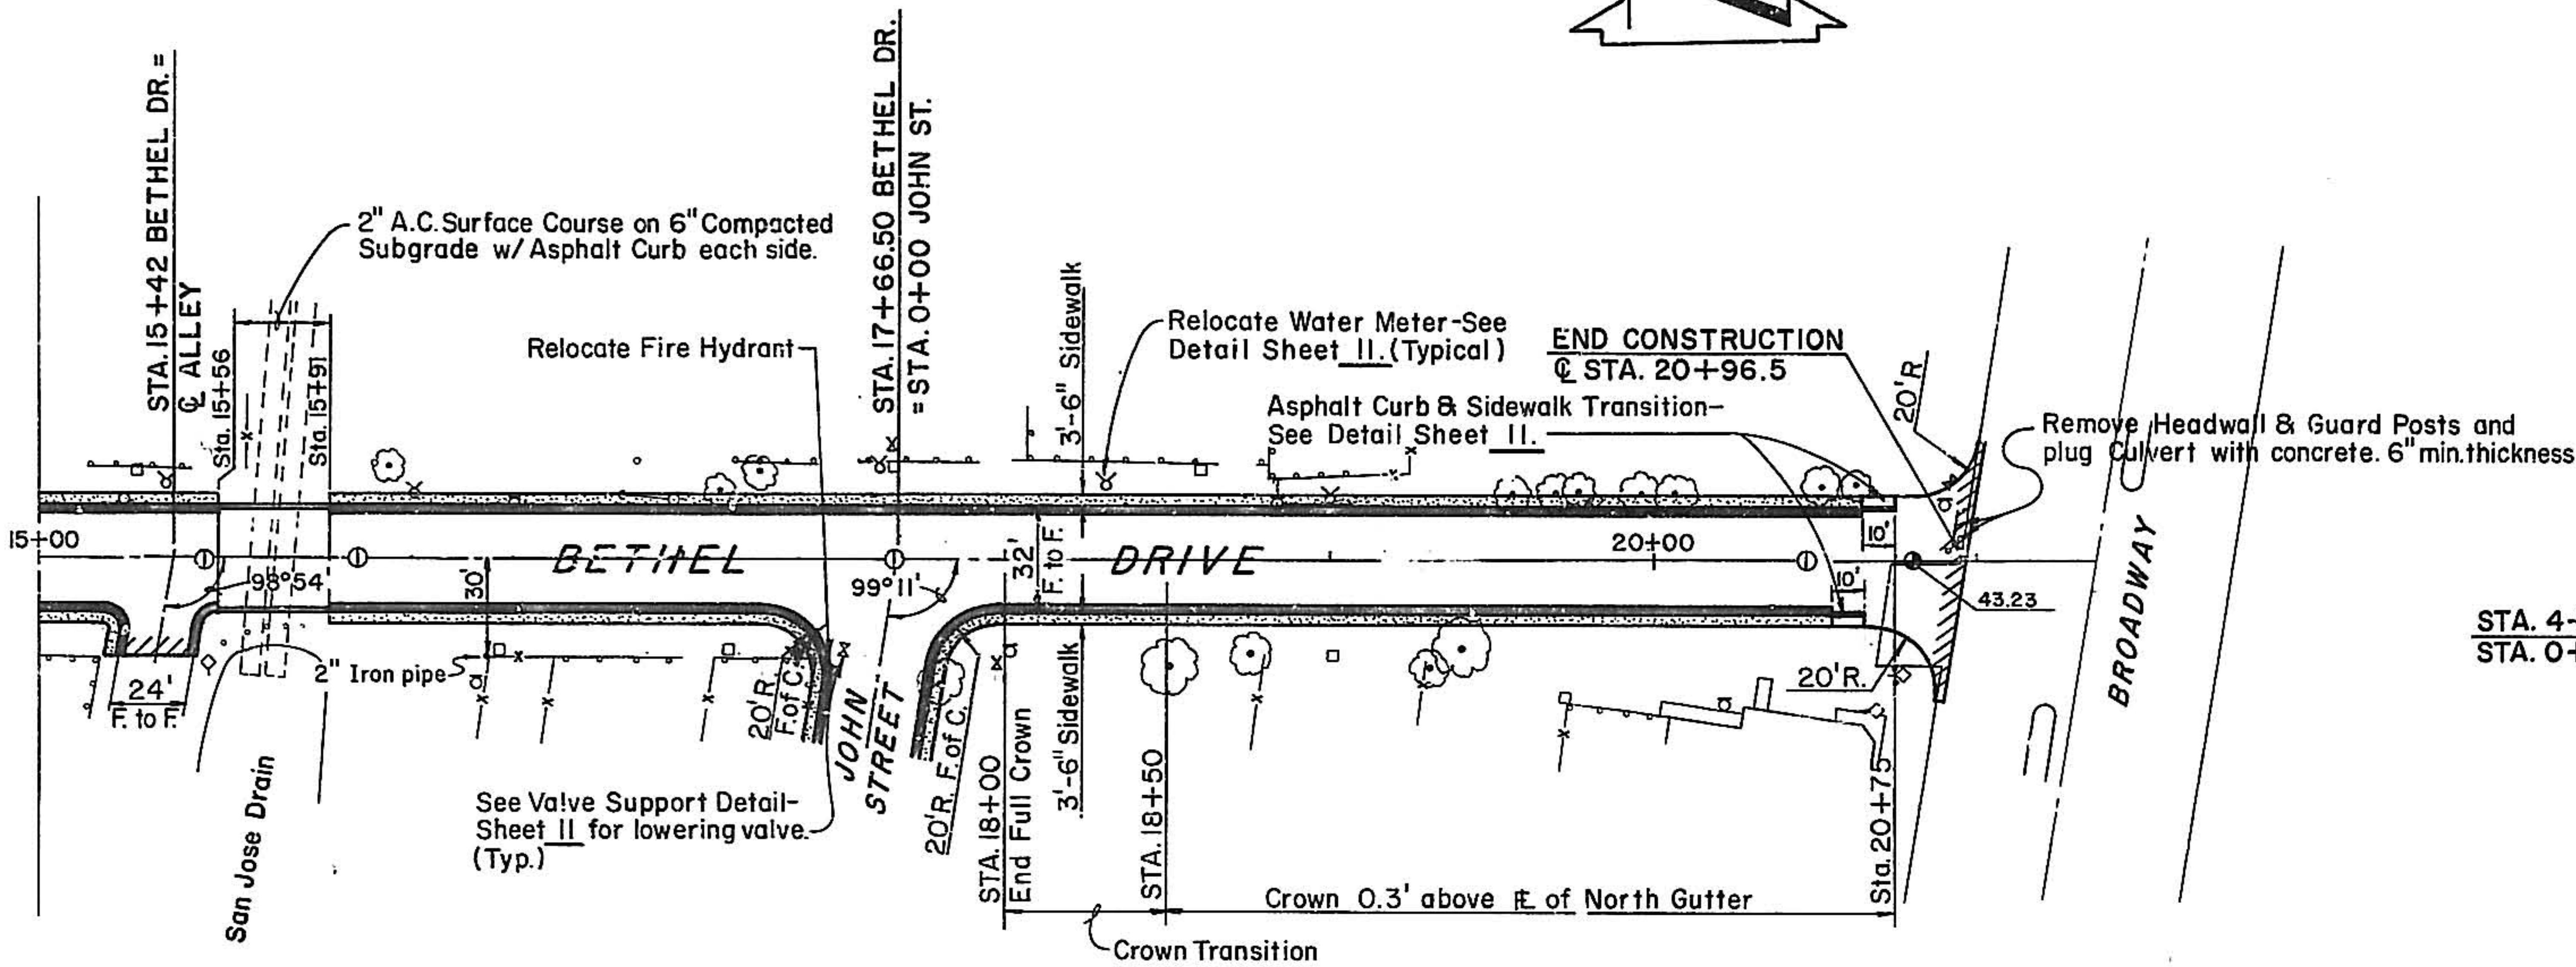


PLAN
SCALE: 1"=50'

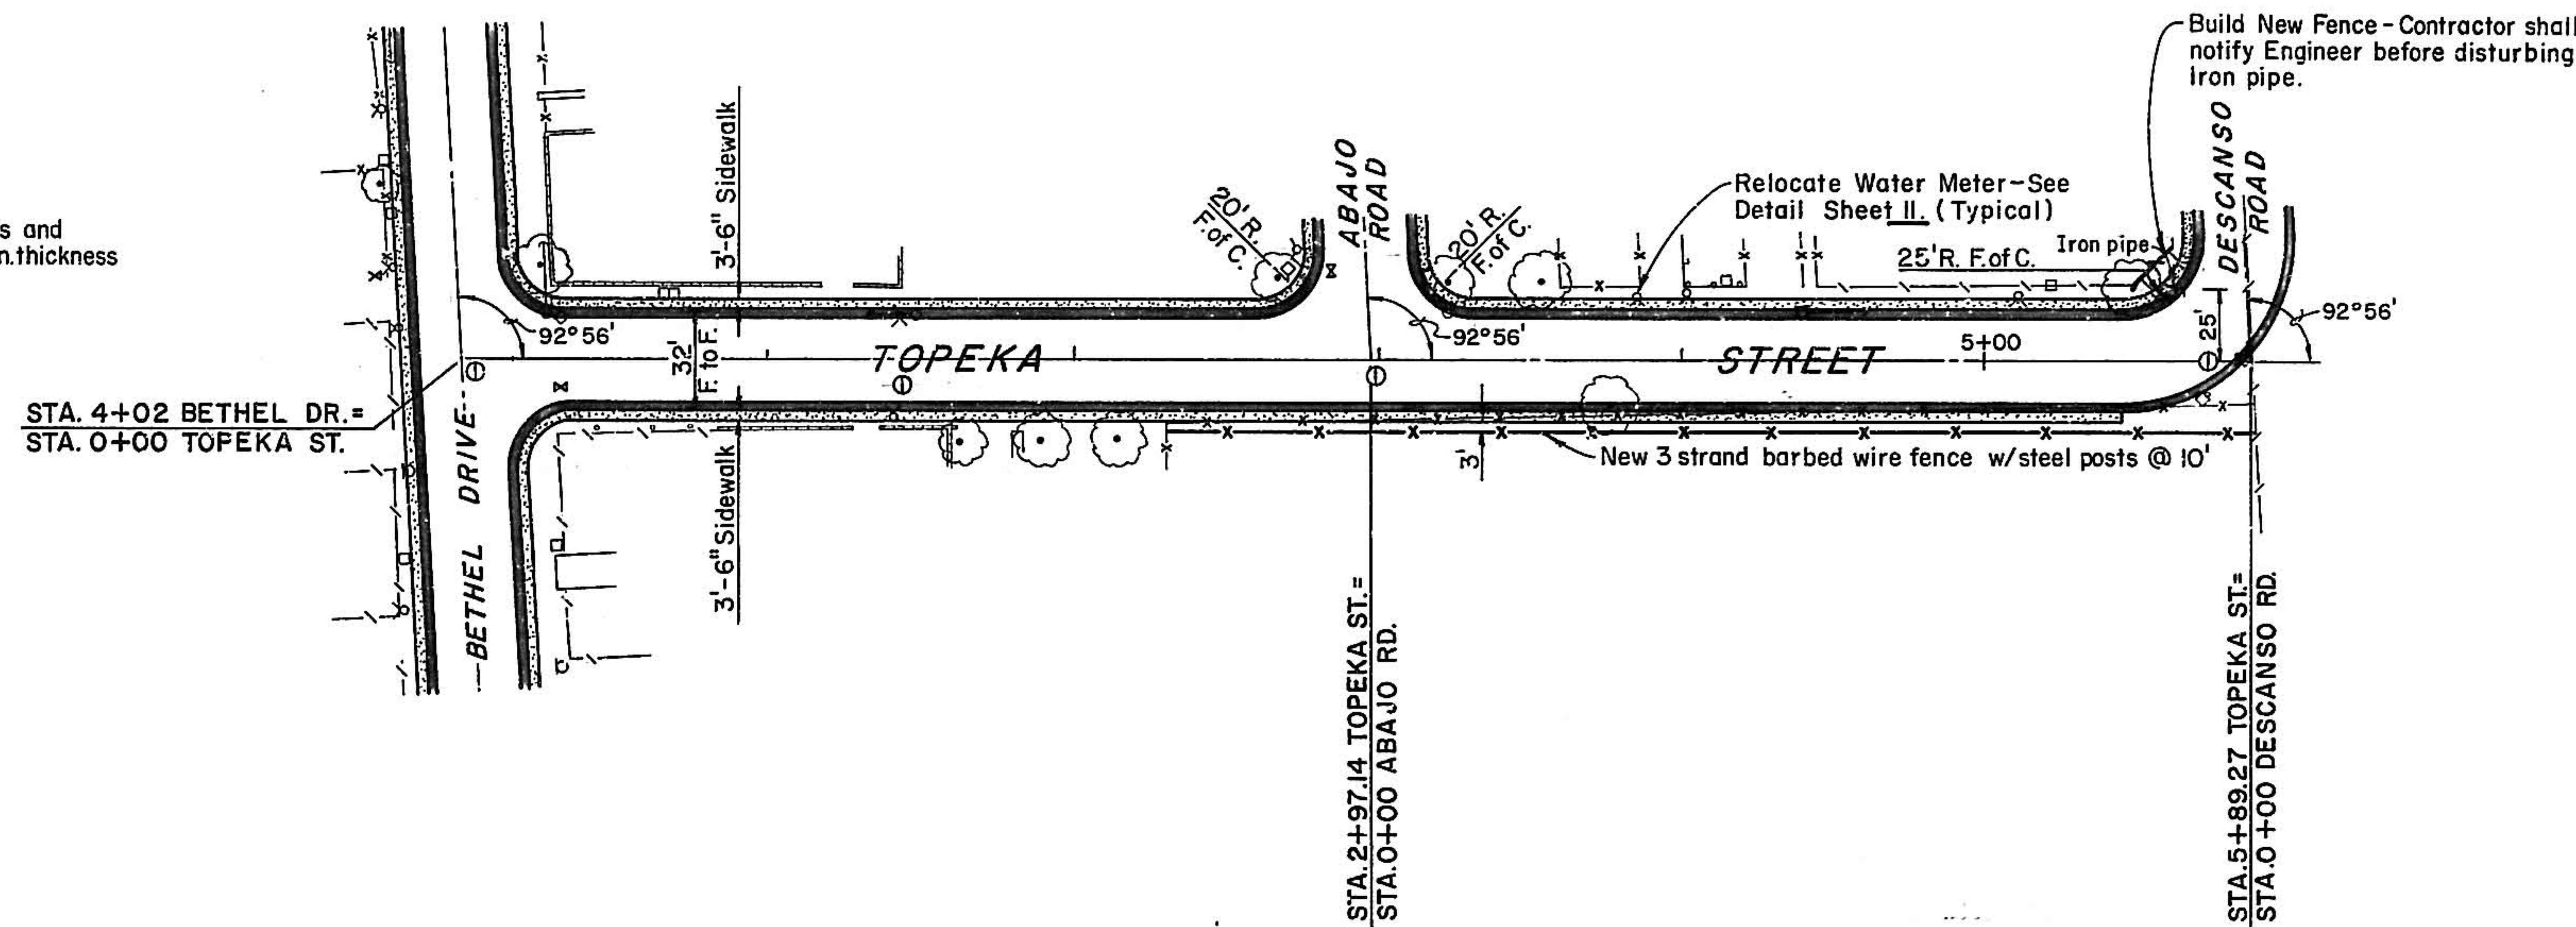


PLAN
SCALE: 1"=50'

1 2 3 4 5 6 7 8 9 10 11 12
10 00/1 03 70

PROFILE	DATE
SURVEYED	BY
PLOTTED	
NOTE BOOK	
GRADES CHECKED	
NO.	

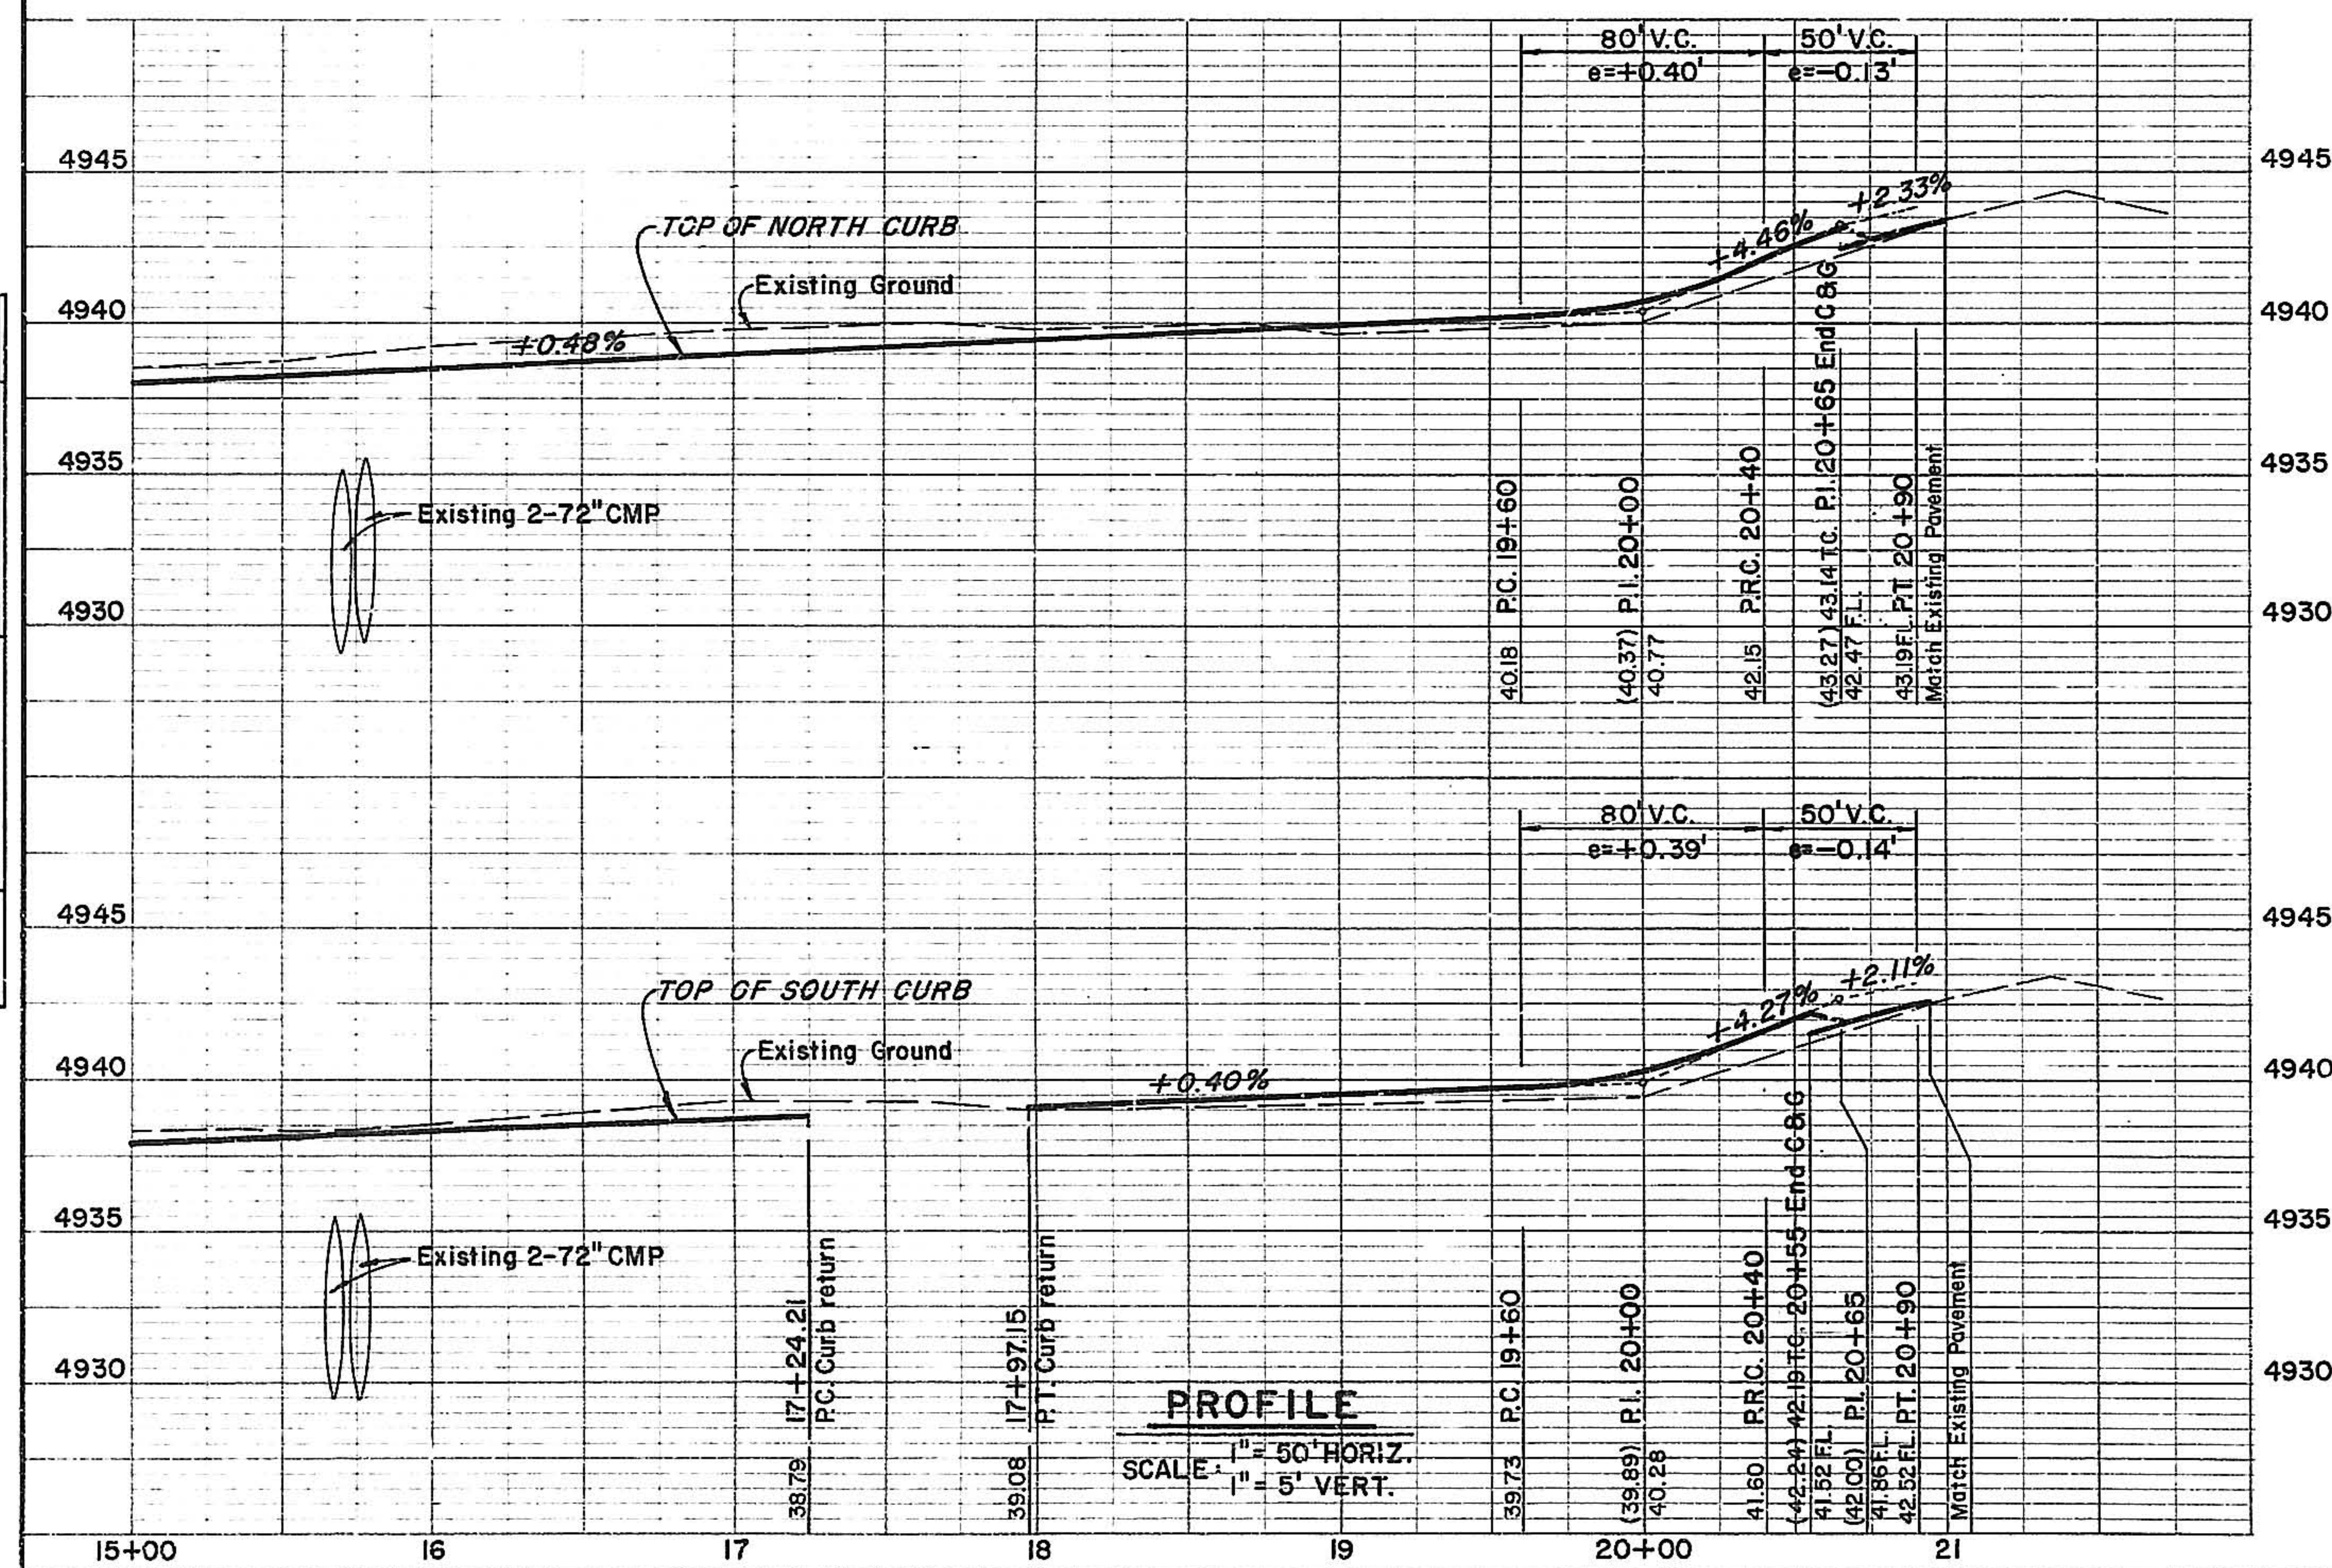


PROFILE
SCALE: 1"=50' HORIZ.
1"=5' VERT.

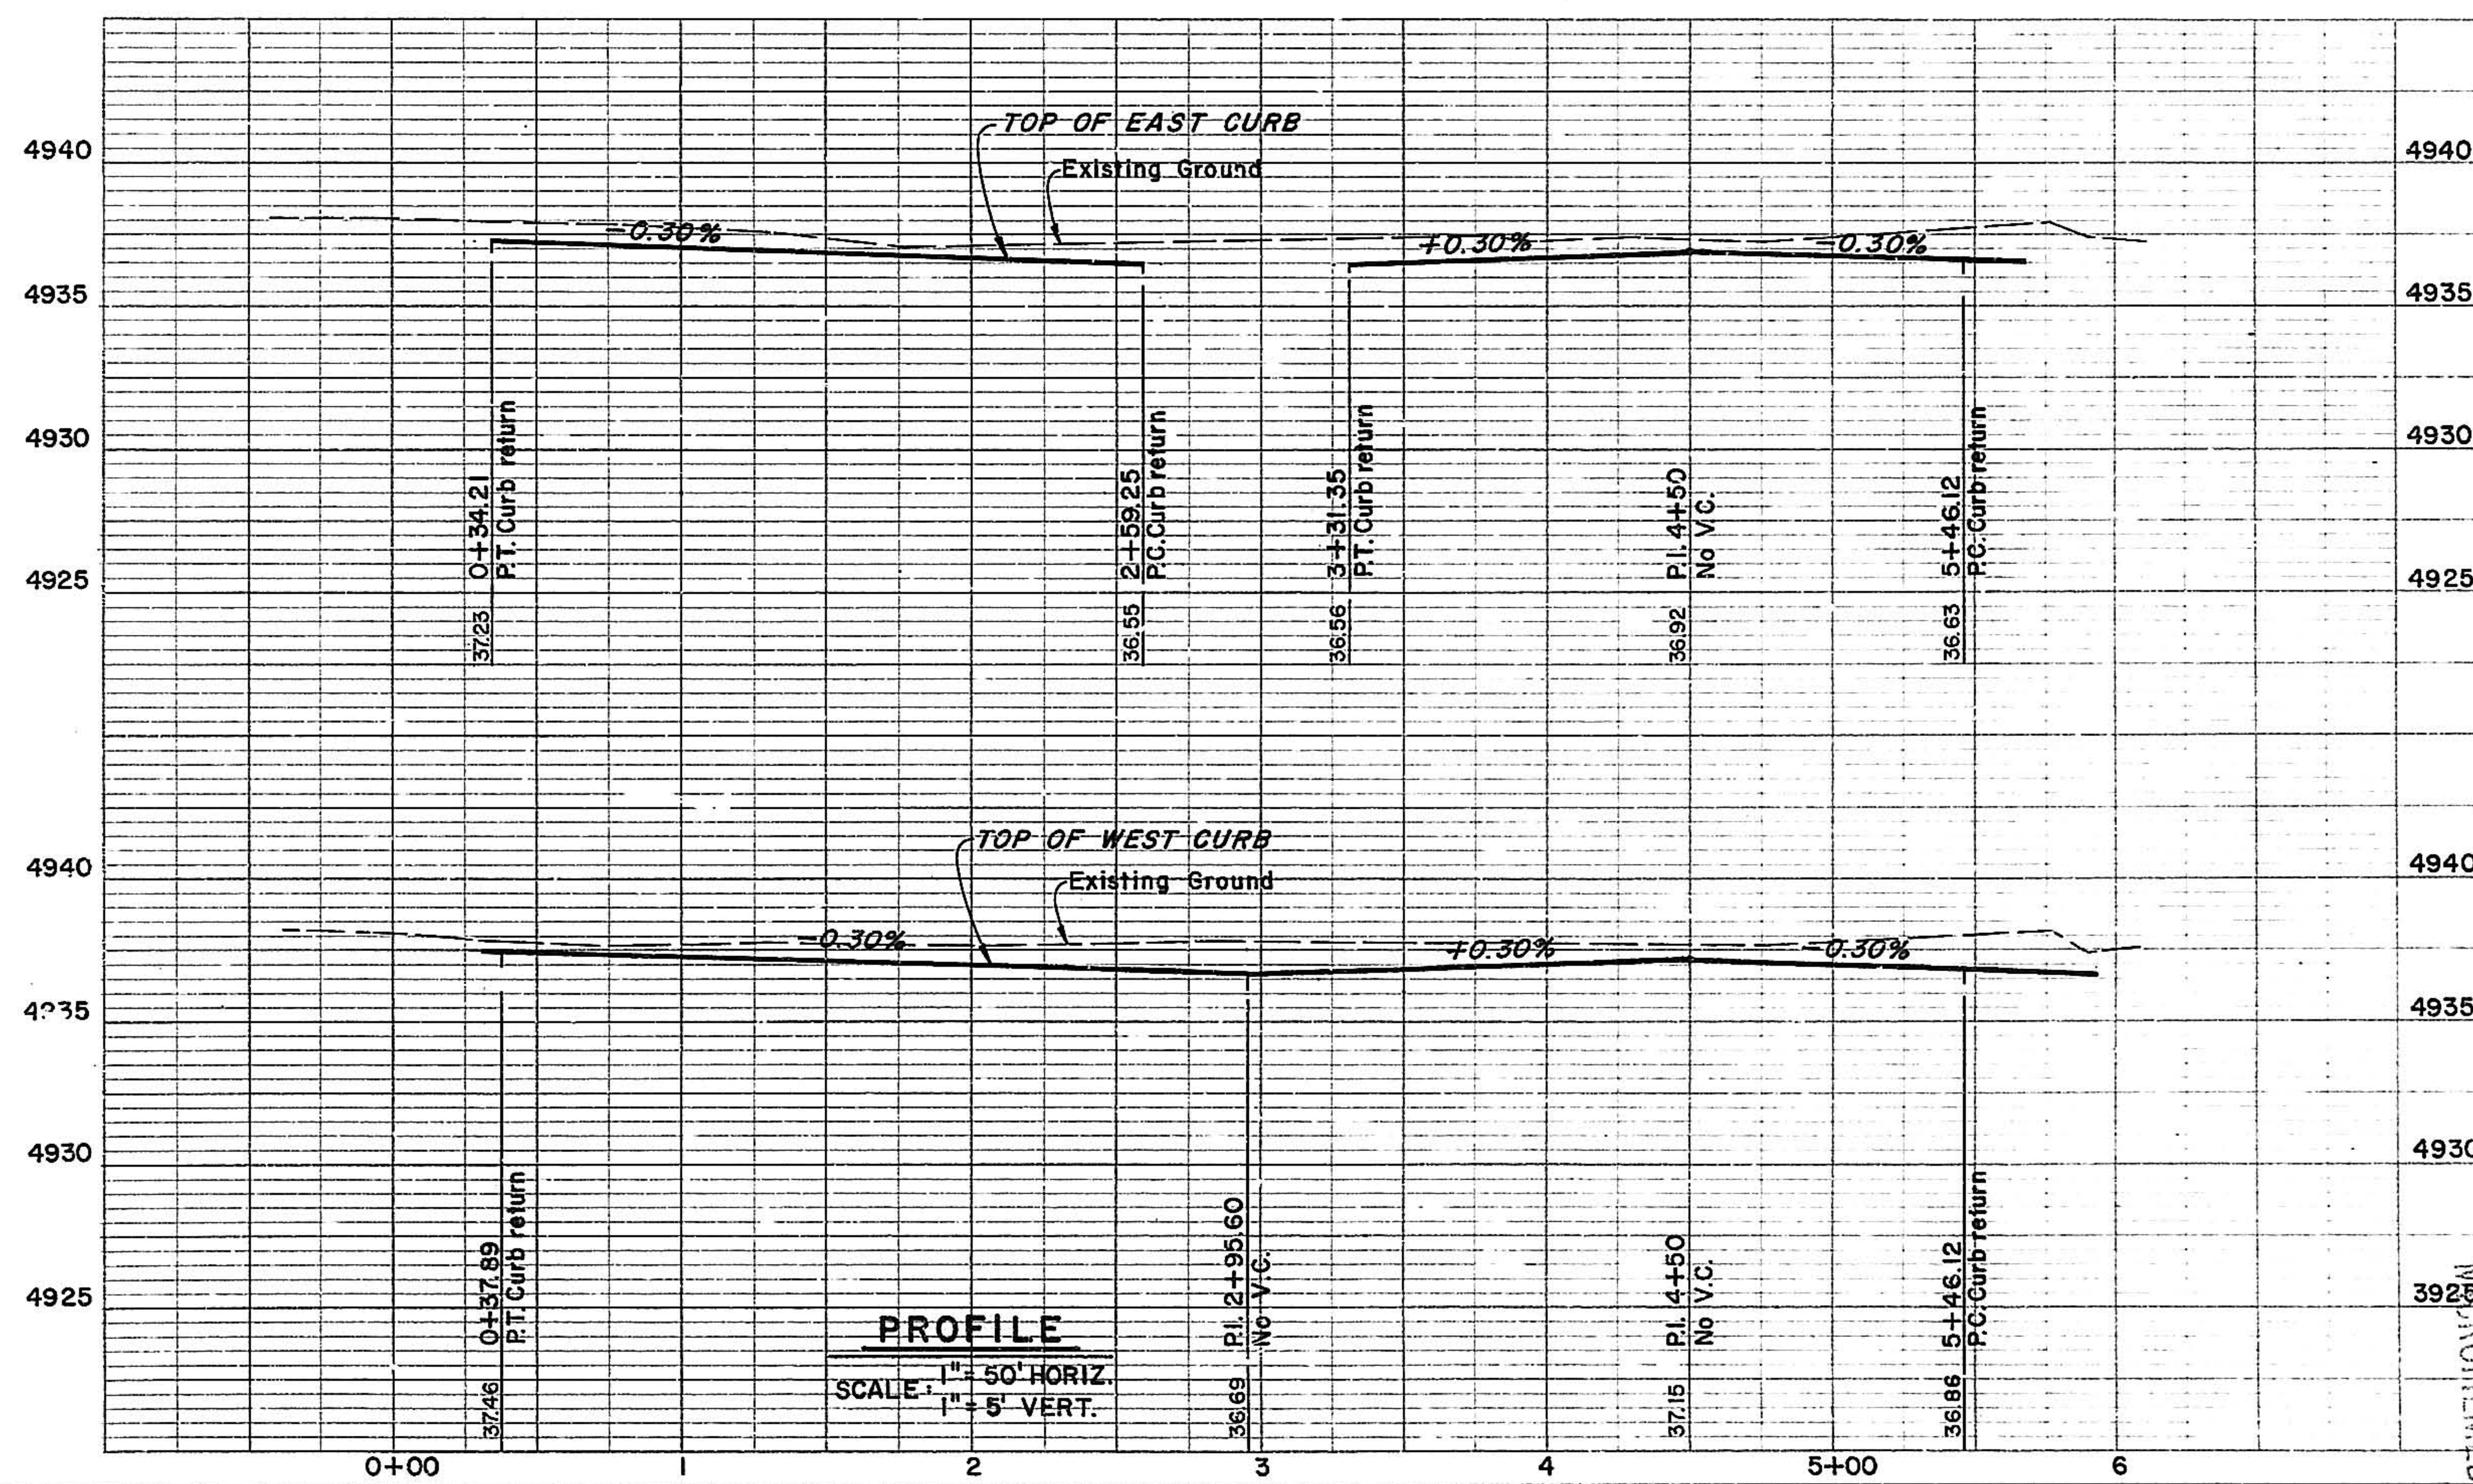

PROFILE
SCALE: 1"=50' HORIZ.
1"=5' VERT.


PLAN	DATE
SURVEYED	BY
NOTED	BY
ALIGNED	BY
CHECKED	BY
NO.	

PROFILE	DATE
SURVEYED	BY
NOTED	BY
ALIGNED	BY
CHECKED	BY
NO.	

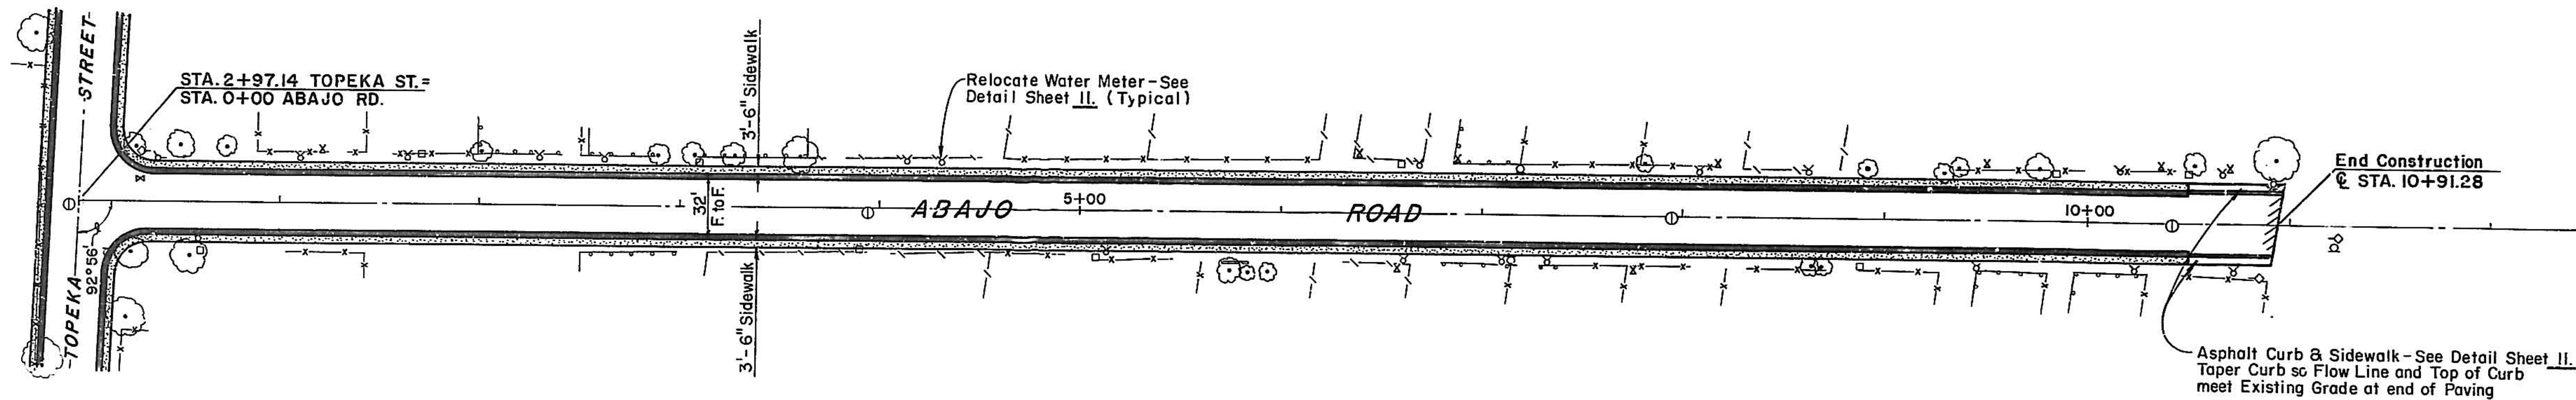


PLAN
SCALE: 1" = 50'

10 0 01 04 70

 

DATE	
BY	
NO.	
PLAN	
NO.	
DATE	
BY	
NO.	
PLAN	
NO.	


DATE	
BY	
NO.	
PROFILE	
NO.	
DATE	
BY	
NO.	
PROFILE	
NO.	

 

- NOTES:**
1. All relocations in this area shall match the existing condition & conform to the applicable City of Albuquerque Codes. All items damaged in the relocation operations shall be replaced by the contractor with new materials as directed by the Engineer at the Contractors expense.
 2. All ditches south of Descanso Road that are disturbed shall be rebuilt in the new location as directed by the Engineer to divert drainage flows in a manner similar to the existing condition.

PLAN
SCALE: 1"=50'



10 001 05.10

 

PROFILE
SCALE: 1"=50' HORIZ.
1"=5' VERT.

PLAN	DATE	BY
SURVEYED		
NOTE BOOK		
NO.		

PROFILE	DATE	BY
SURVEYED		
NOTE BOOK		
NO.		

  



10 001 0670

PROFILE			BY	DATE
	SURVEYED			
	PLOTTED			
NOTE BOOK	GRADES CHECKED			
	B. M'S NOTED			
NO.	STRUCTURE NOTAT'NS	CH NO.		




PLAN	DATE	BY	DATE
SURVEYED			
NOTED			
ALIGNED			
CHECKED			
NO.			

PROFILE	DATE	BY	DATE
SURVEYED			
NOTED			
GRADES			
CHECKED			
NO.			

  


PROFILE	BY _____		DATE _____
	SURVEYED _____		
	PLOTTED _____		
	GRADES CHECKED _____		
	B. M.'S NOTED _____		
NO. _____	STRUCTURE NOTED _____		

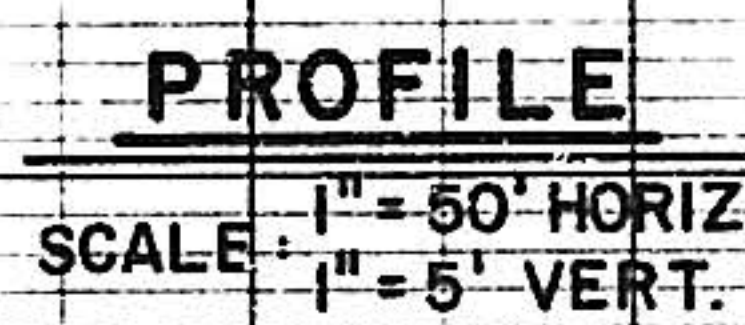


PLAN	DATE	BY
SURVEYED		
PLOTTED		
NOTE BOOK		
NO.		

PROFILE	DATE	BY
SURVEYED		
PLOTTED		
NOTE BOOK		
NO.		

 

M14454-M14FG2
 OFFSET (OUTLET): 4929.46
 $+2.67 = 4932.13 - 4931.37 = 0.76\text{FT.}$
 CHANNEL INV = $4928.66 + 2.67 = 4931.33$
 $4931.33 + (0.001444 \text{ SLOPE} \times 27\text{FT}) = 4931.37$
 PIPE CROSSING INVERT OBTAINED FROM SAN JOSE DRAIN IMPROVEMENTS PLANSET.












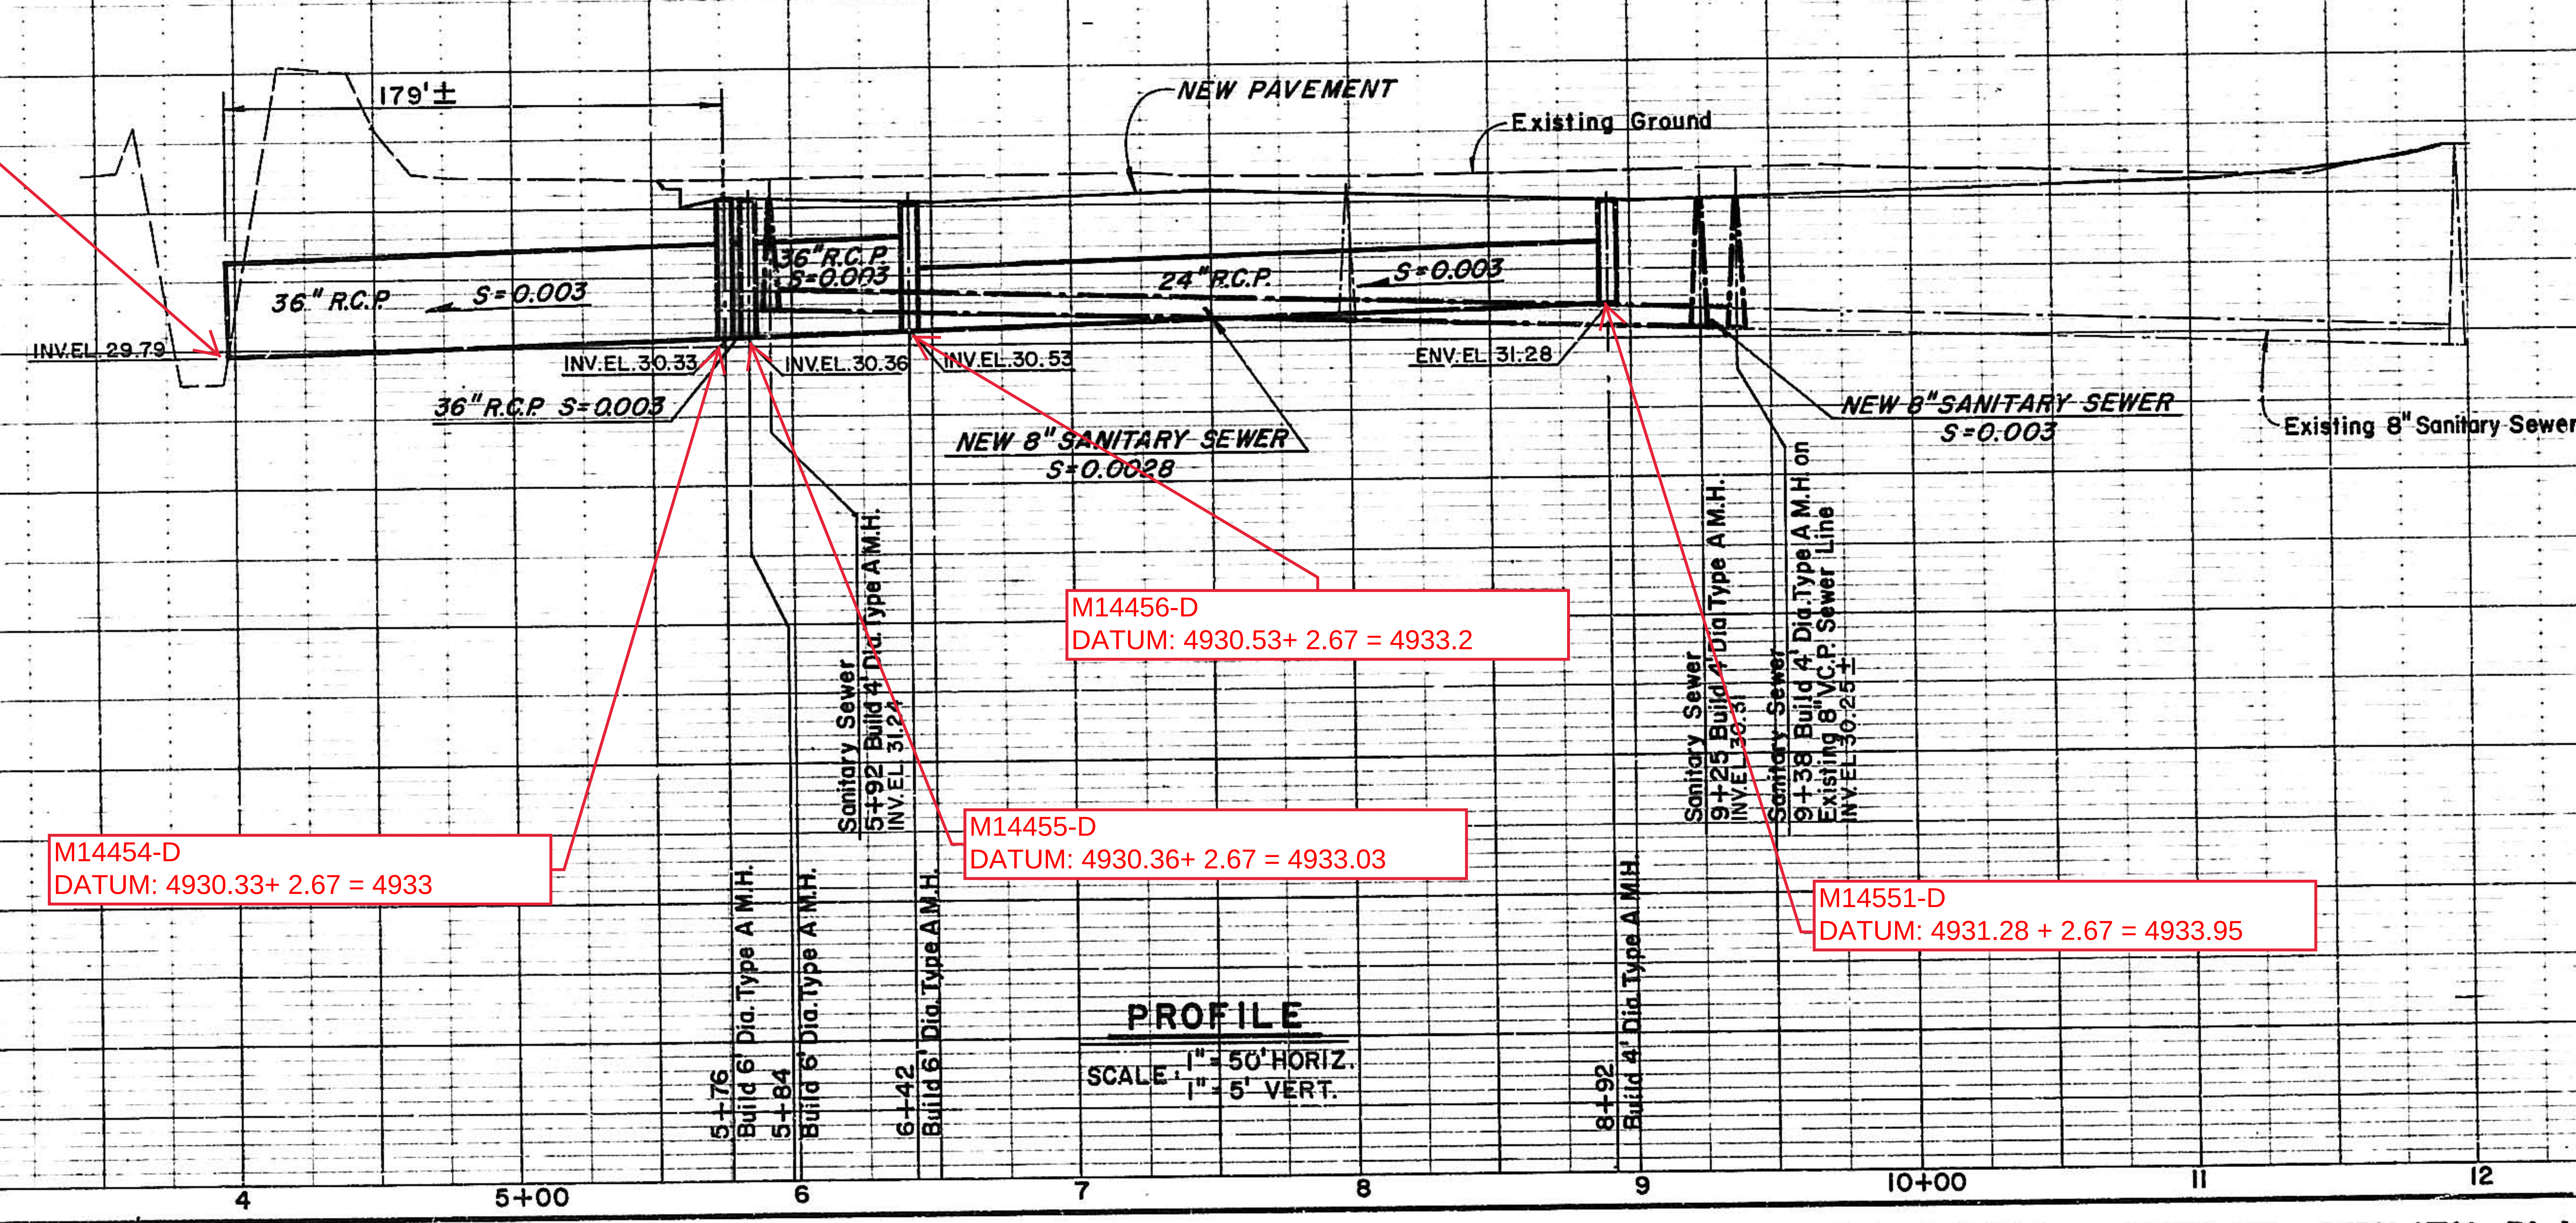


M14454-D
 DATUM: $4930.33 + 2.67 = 4933$


M14456-D
 DATUM: $4930.53 + 2.67 = 4933.2$

M14455-D
 DATUM: $4930.36 + 2.67 = 4933.03$


M14551-D
 DATUM: $4931.28 + 2.67 = 4933.95$

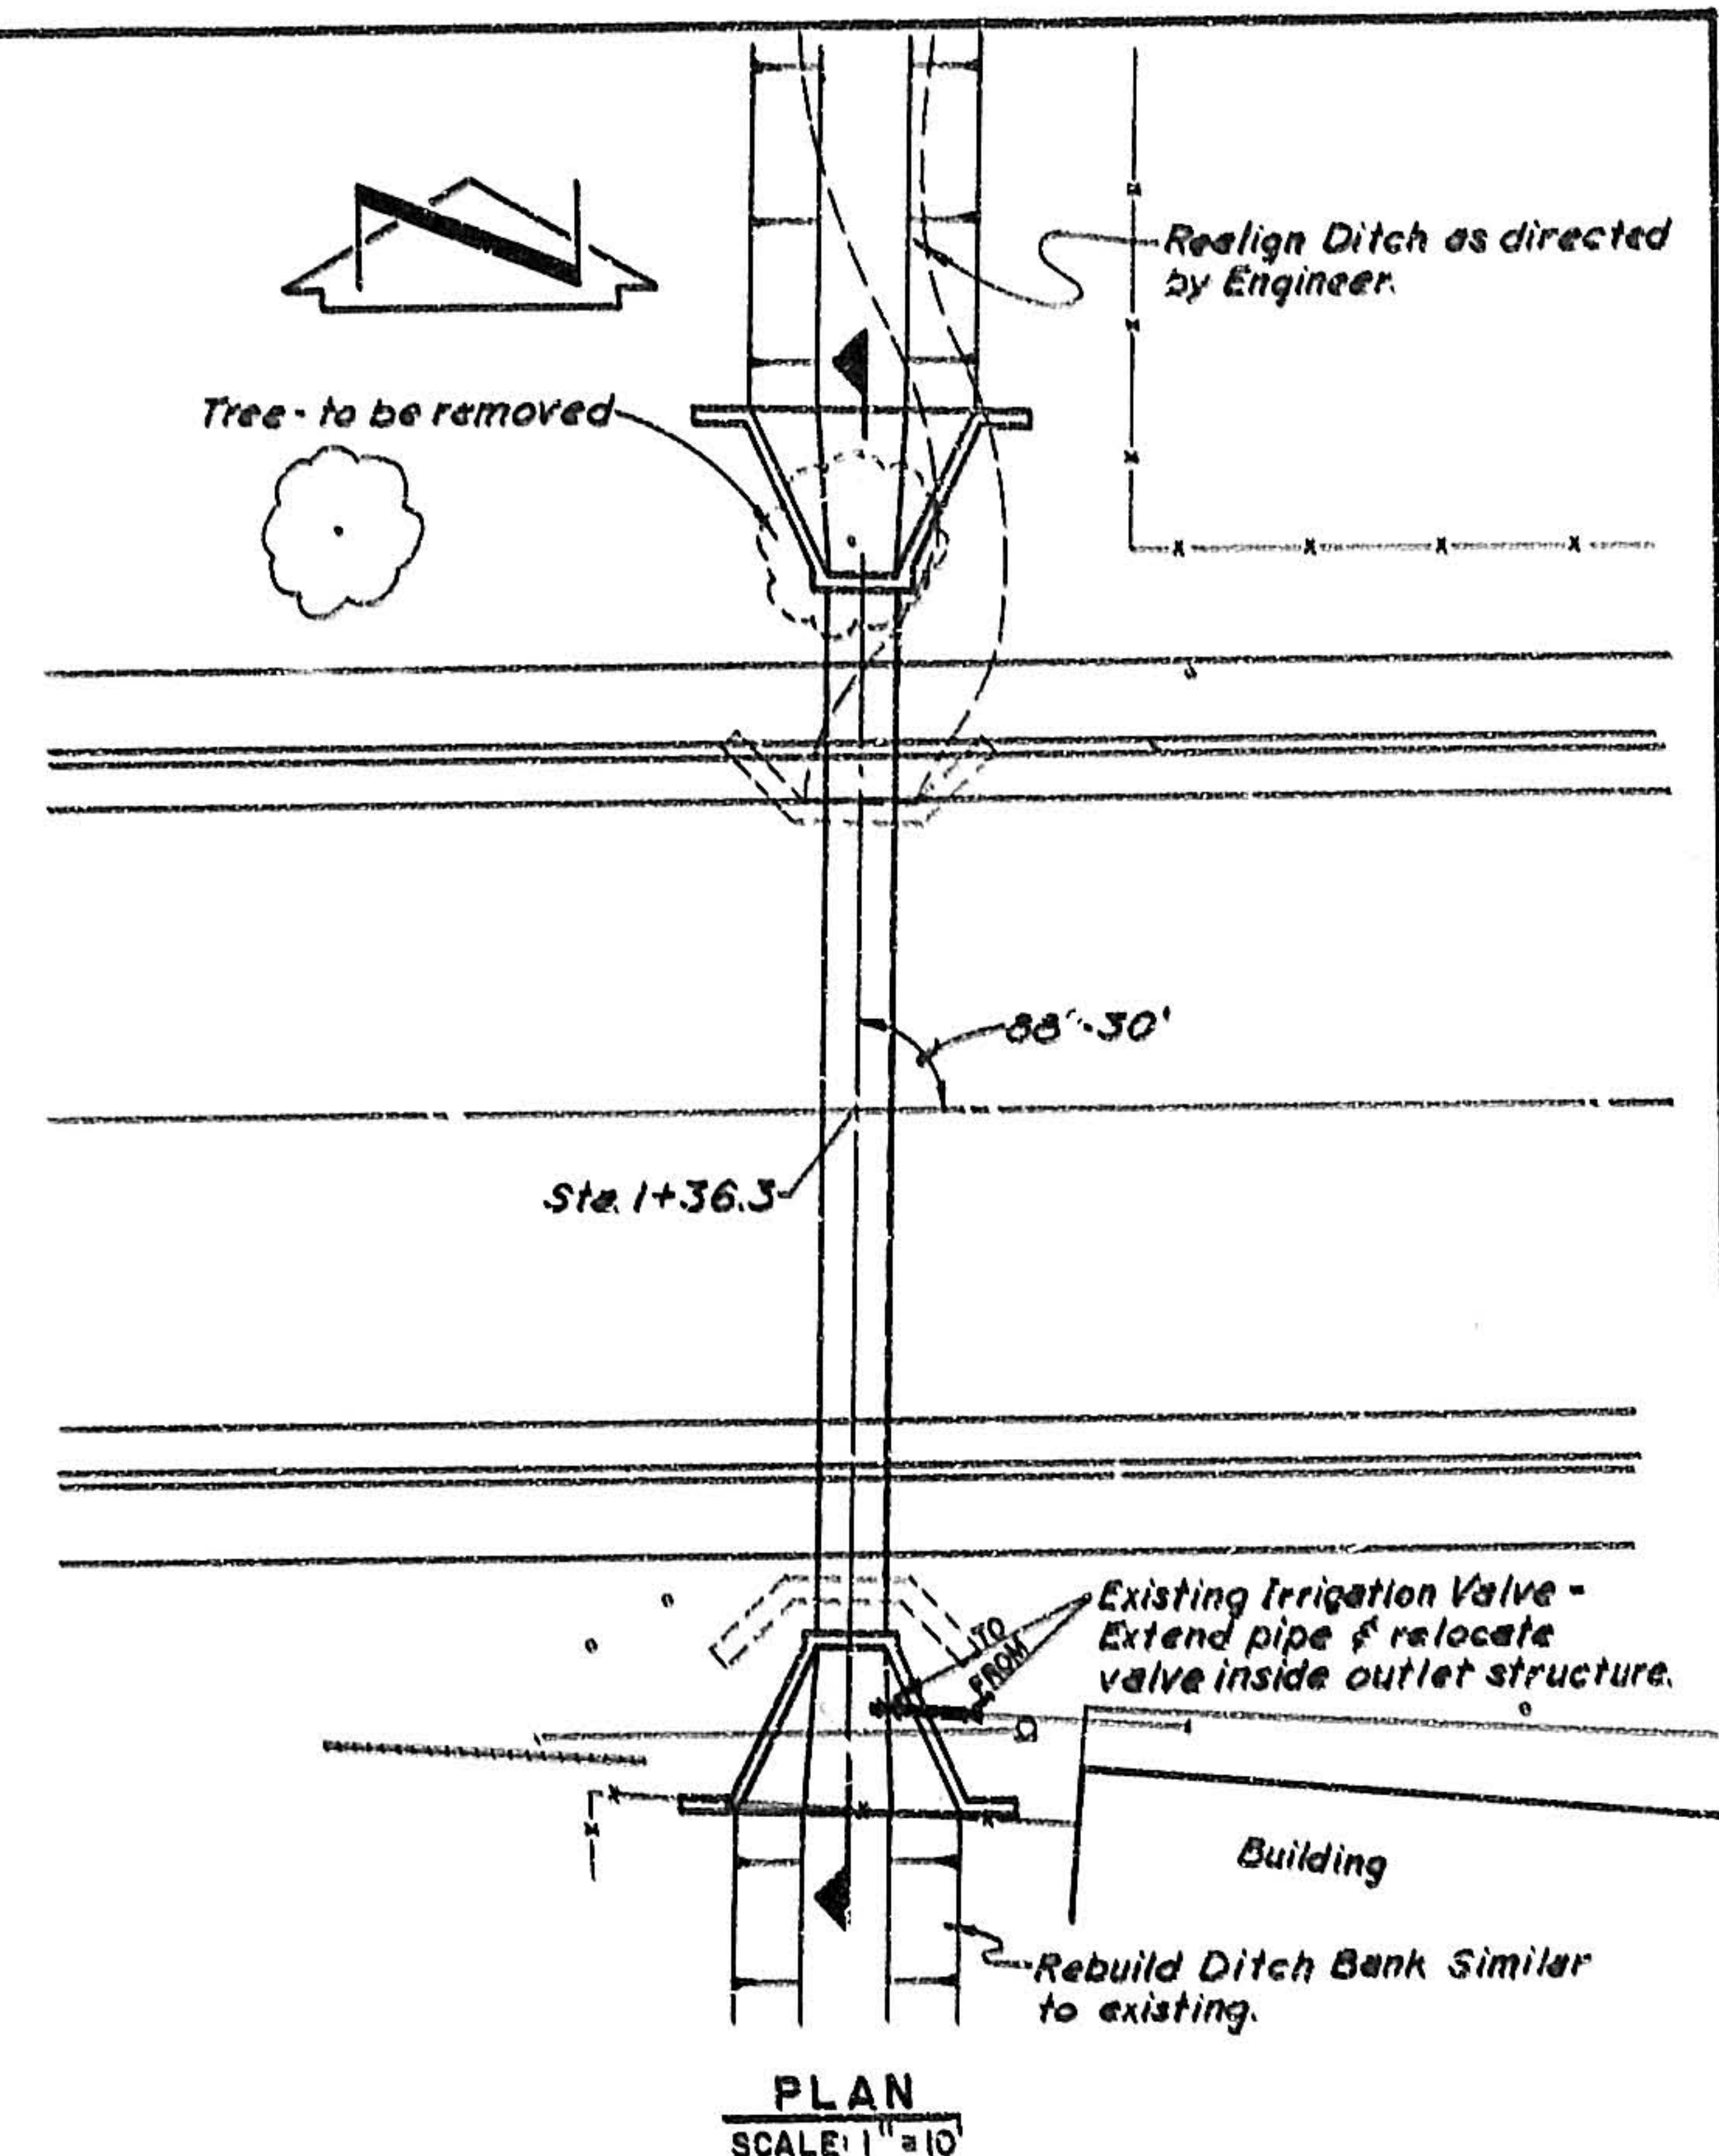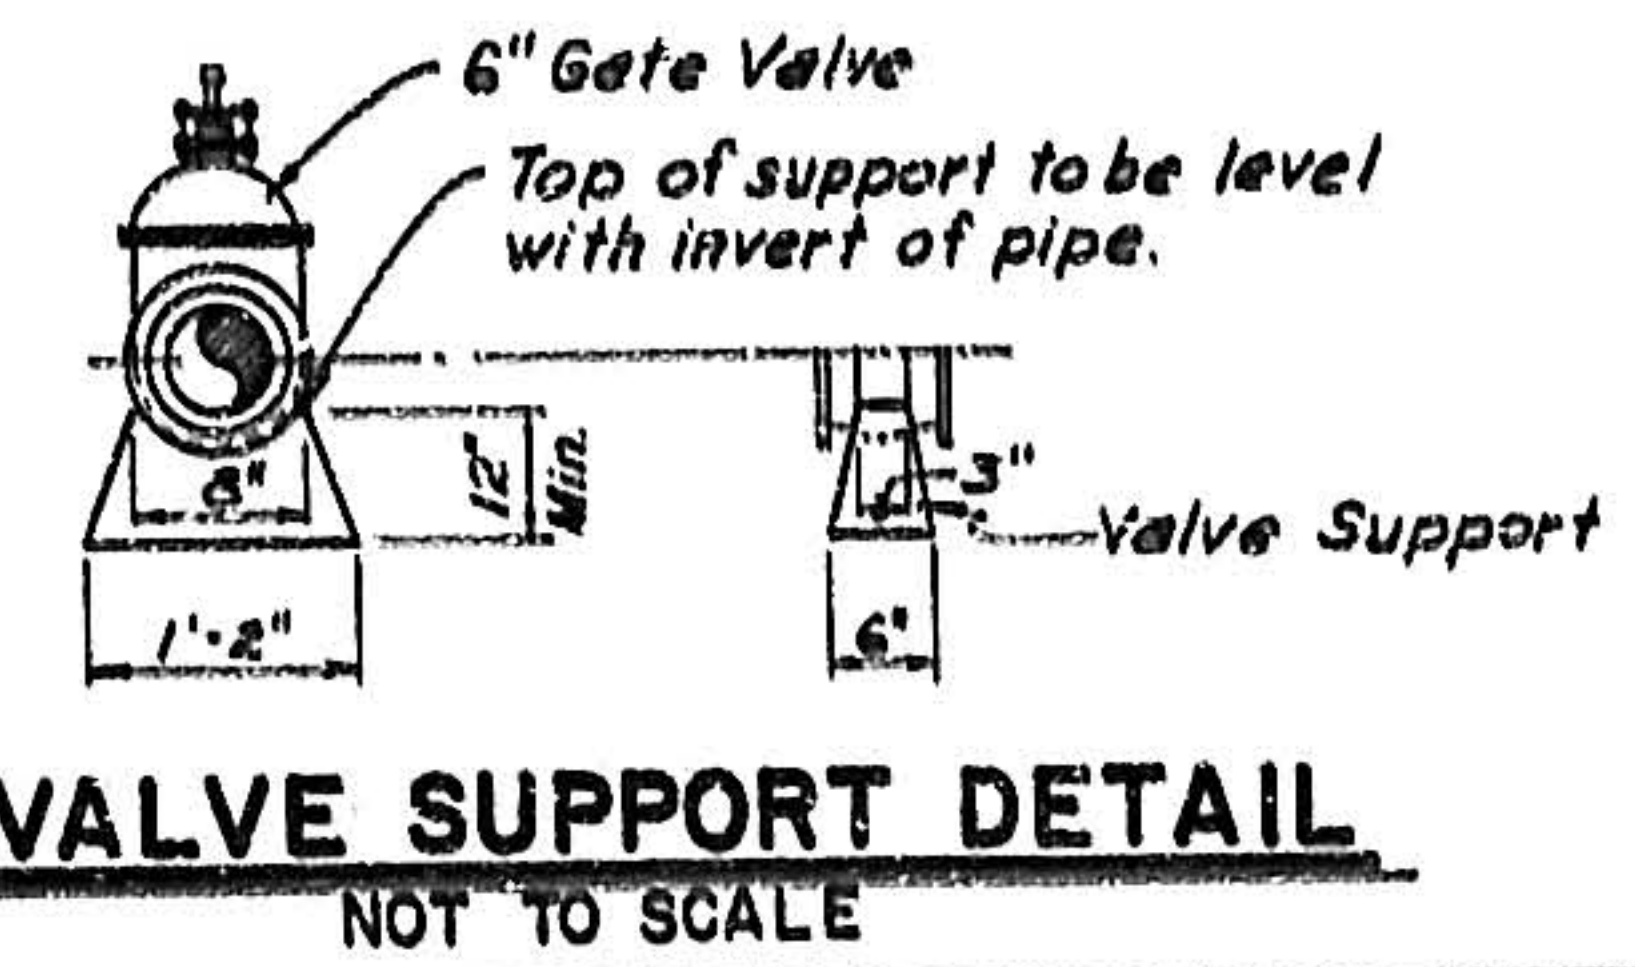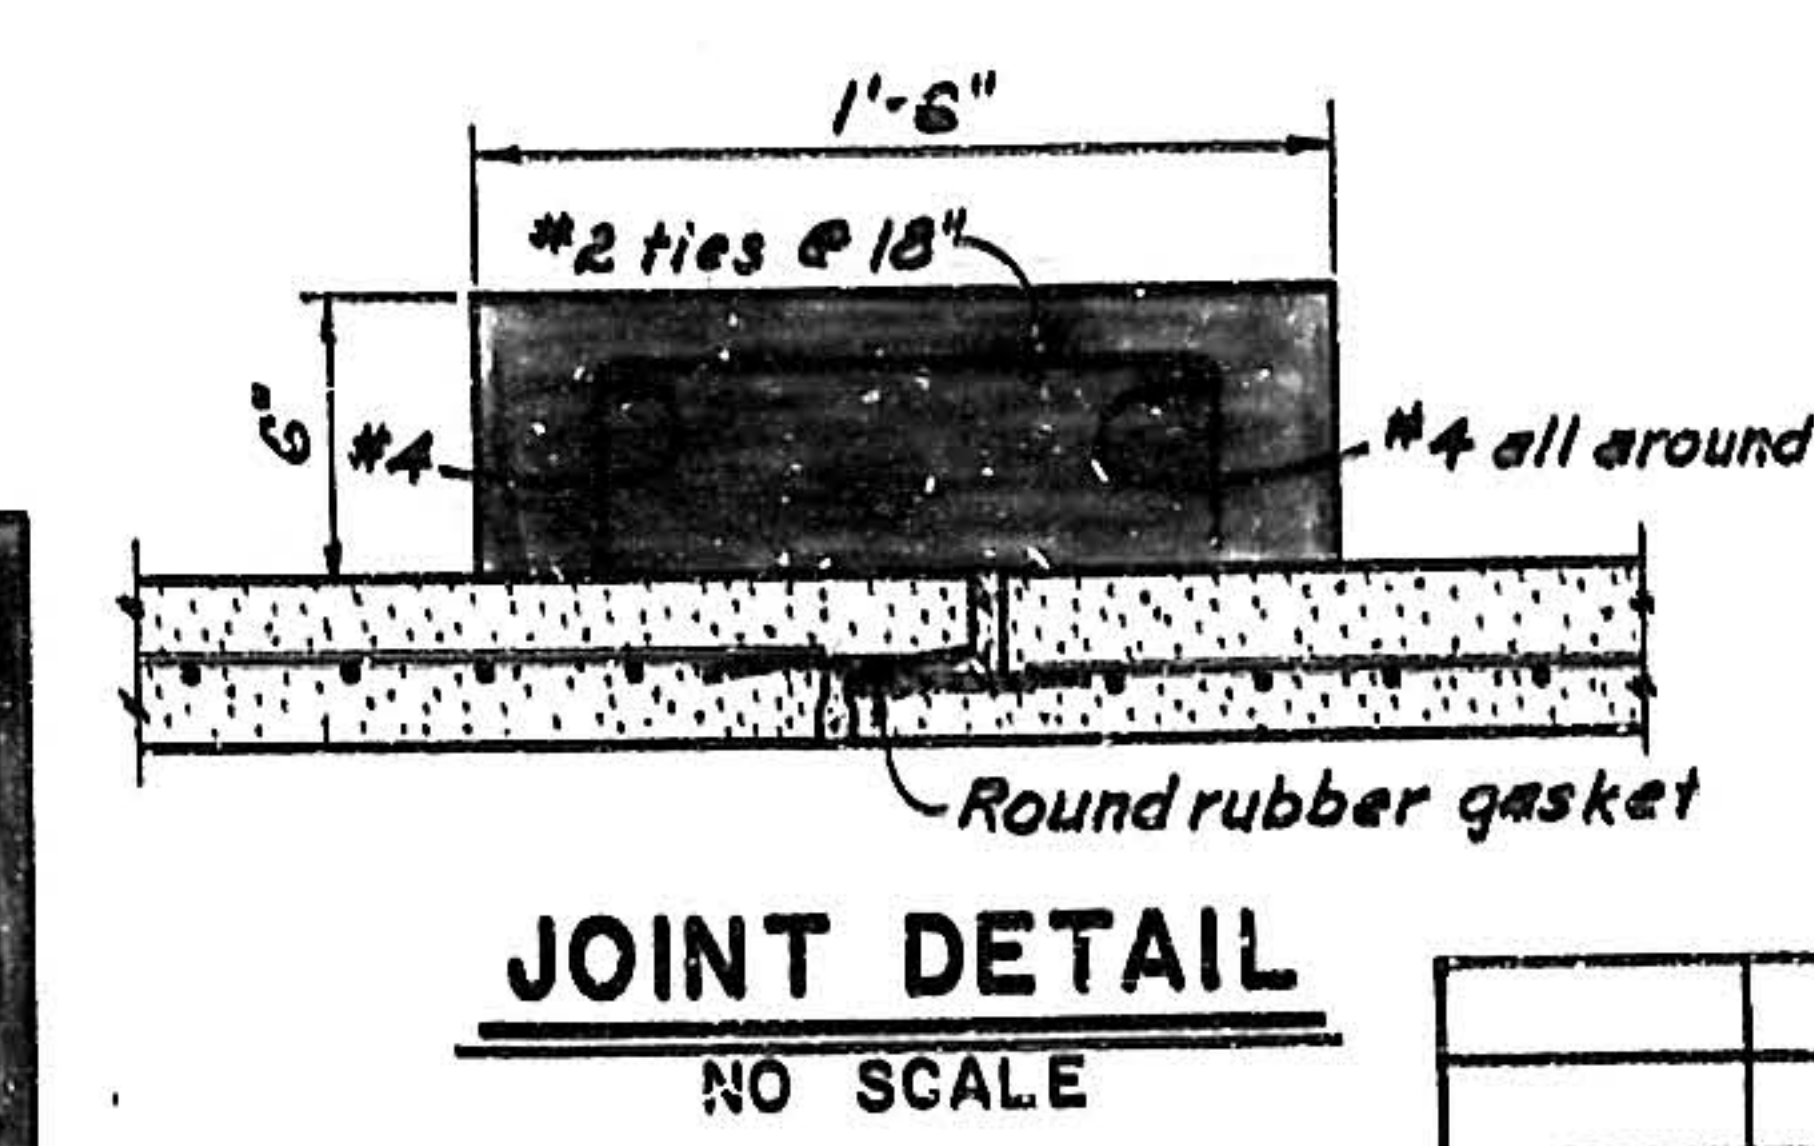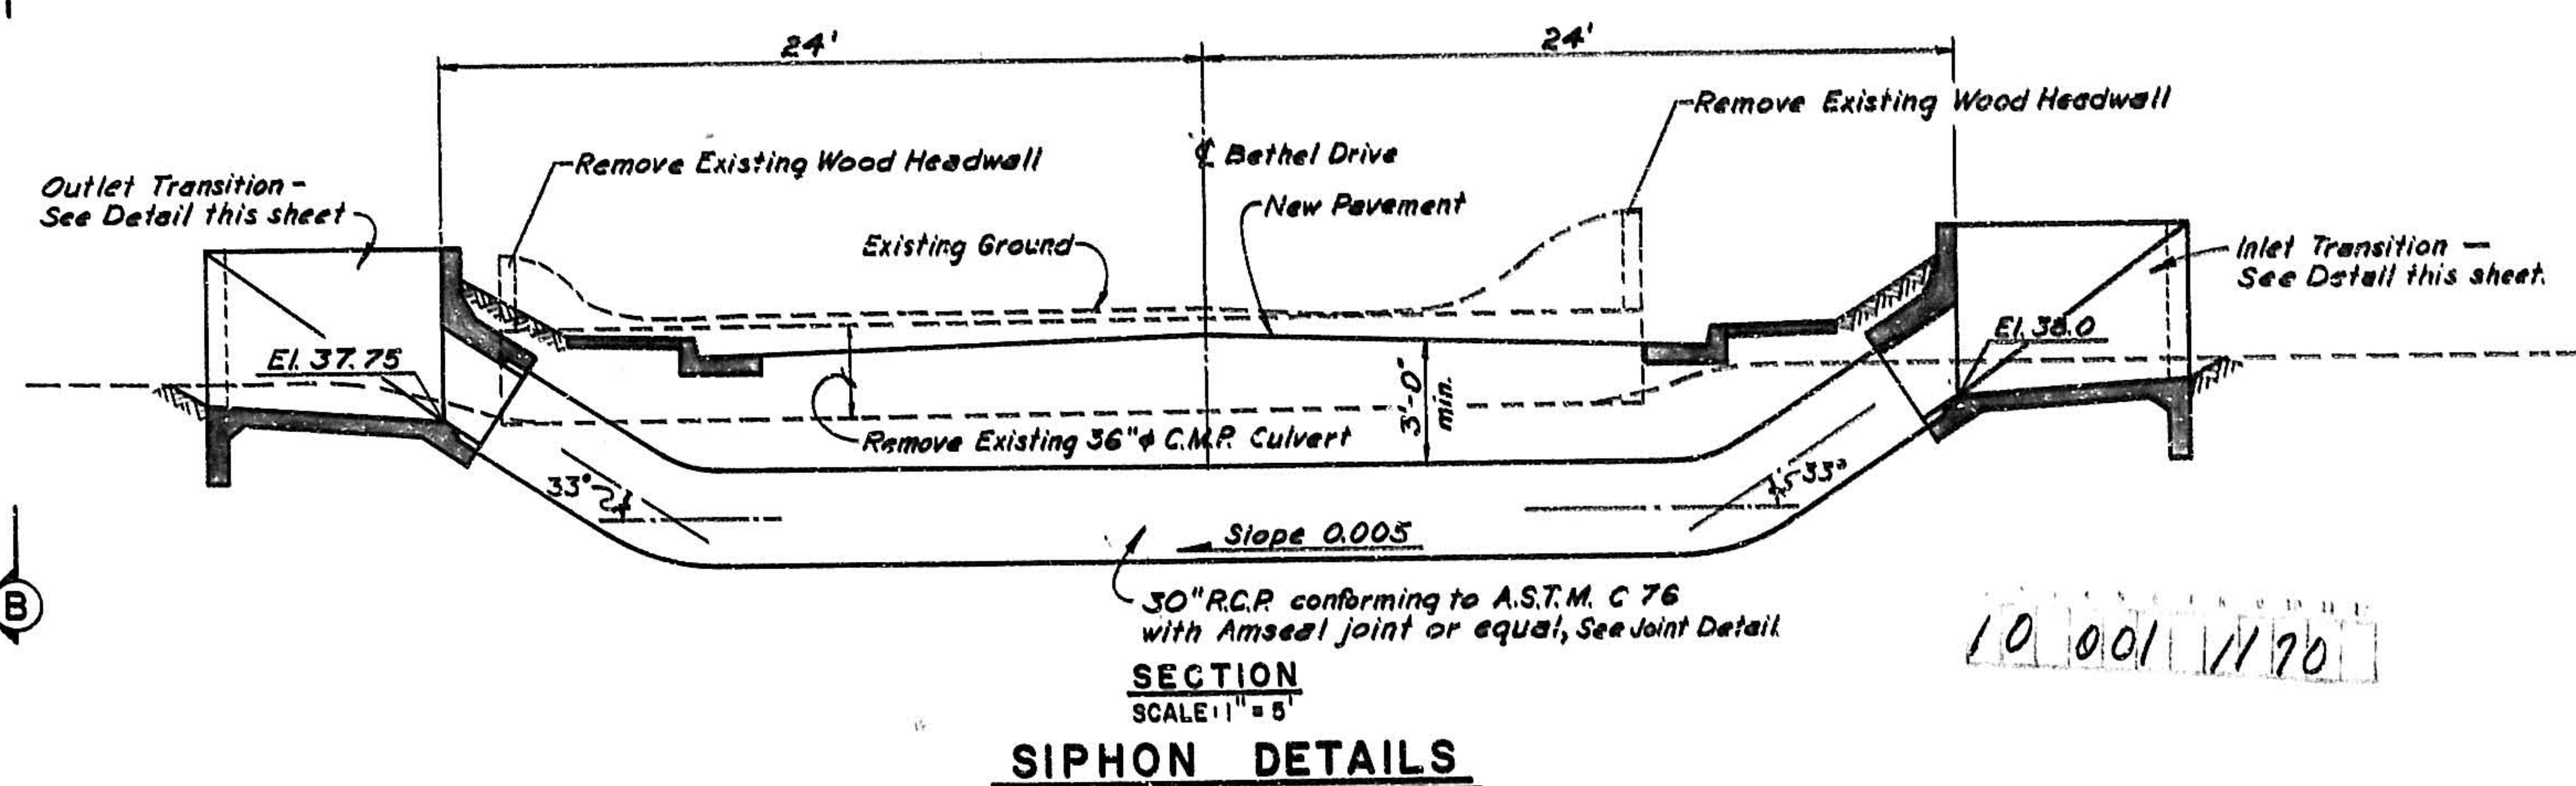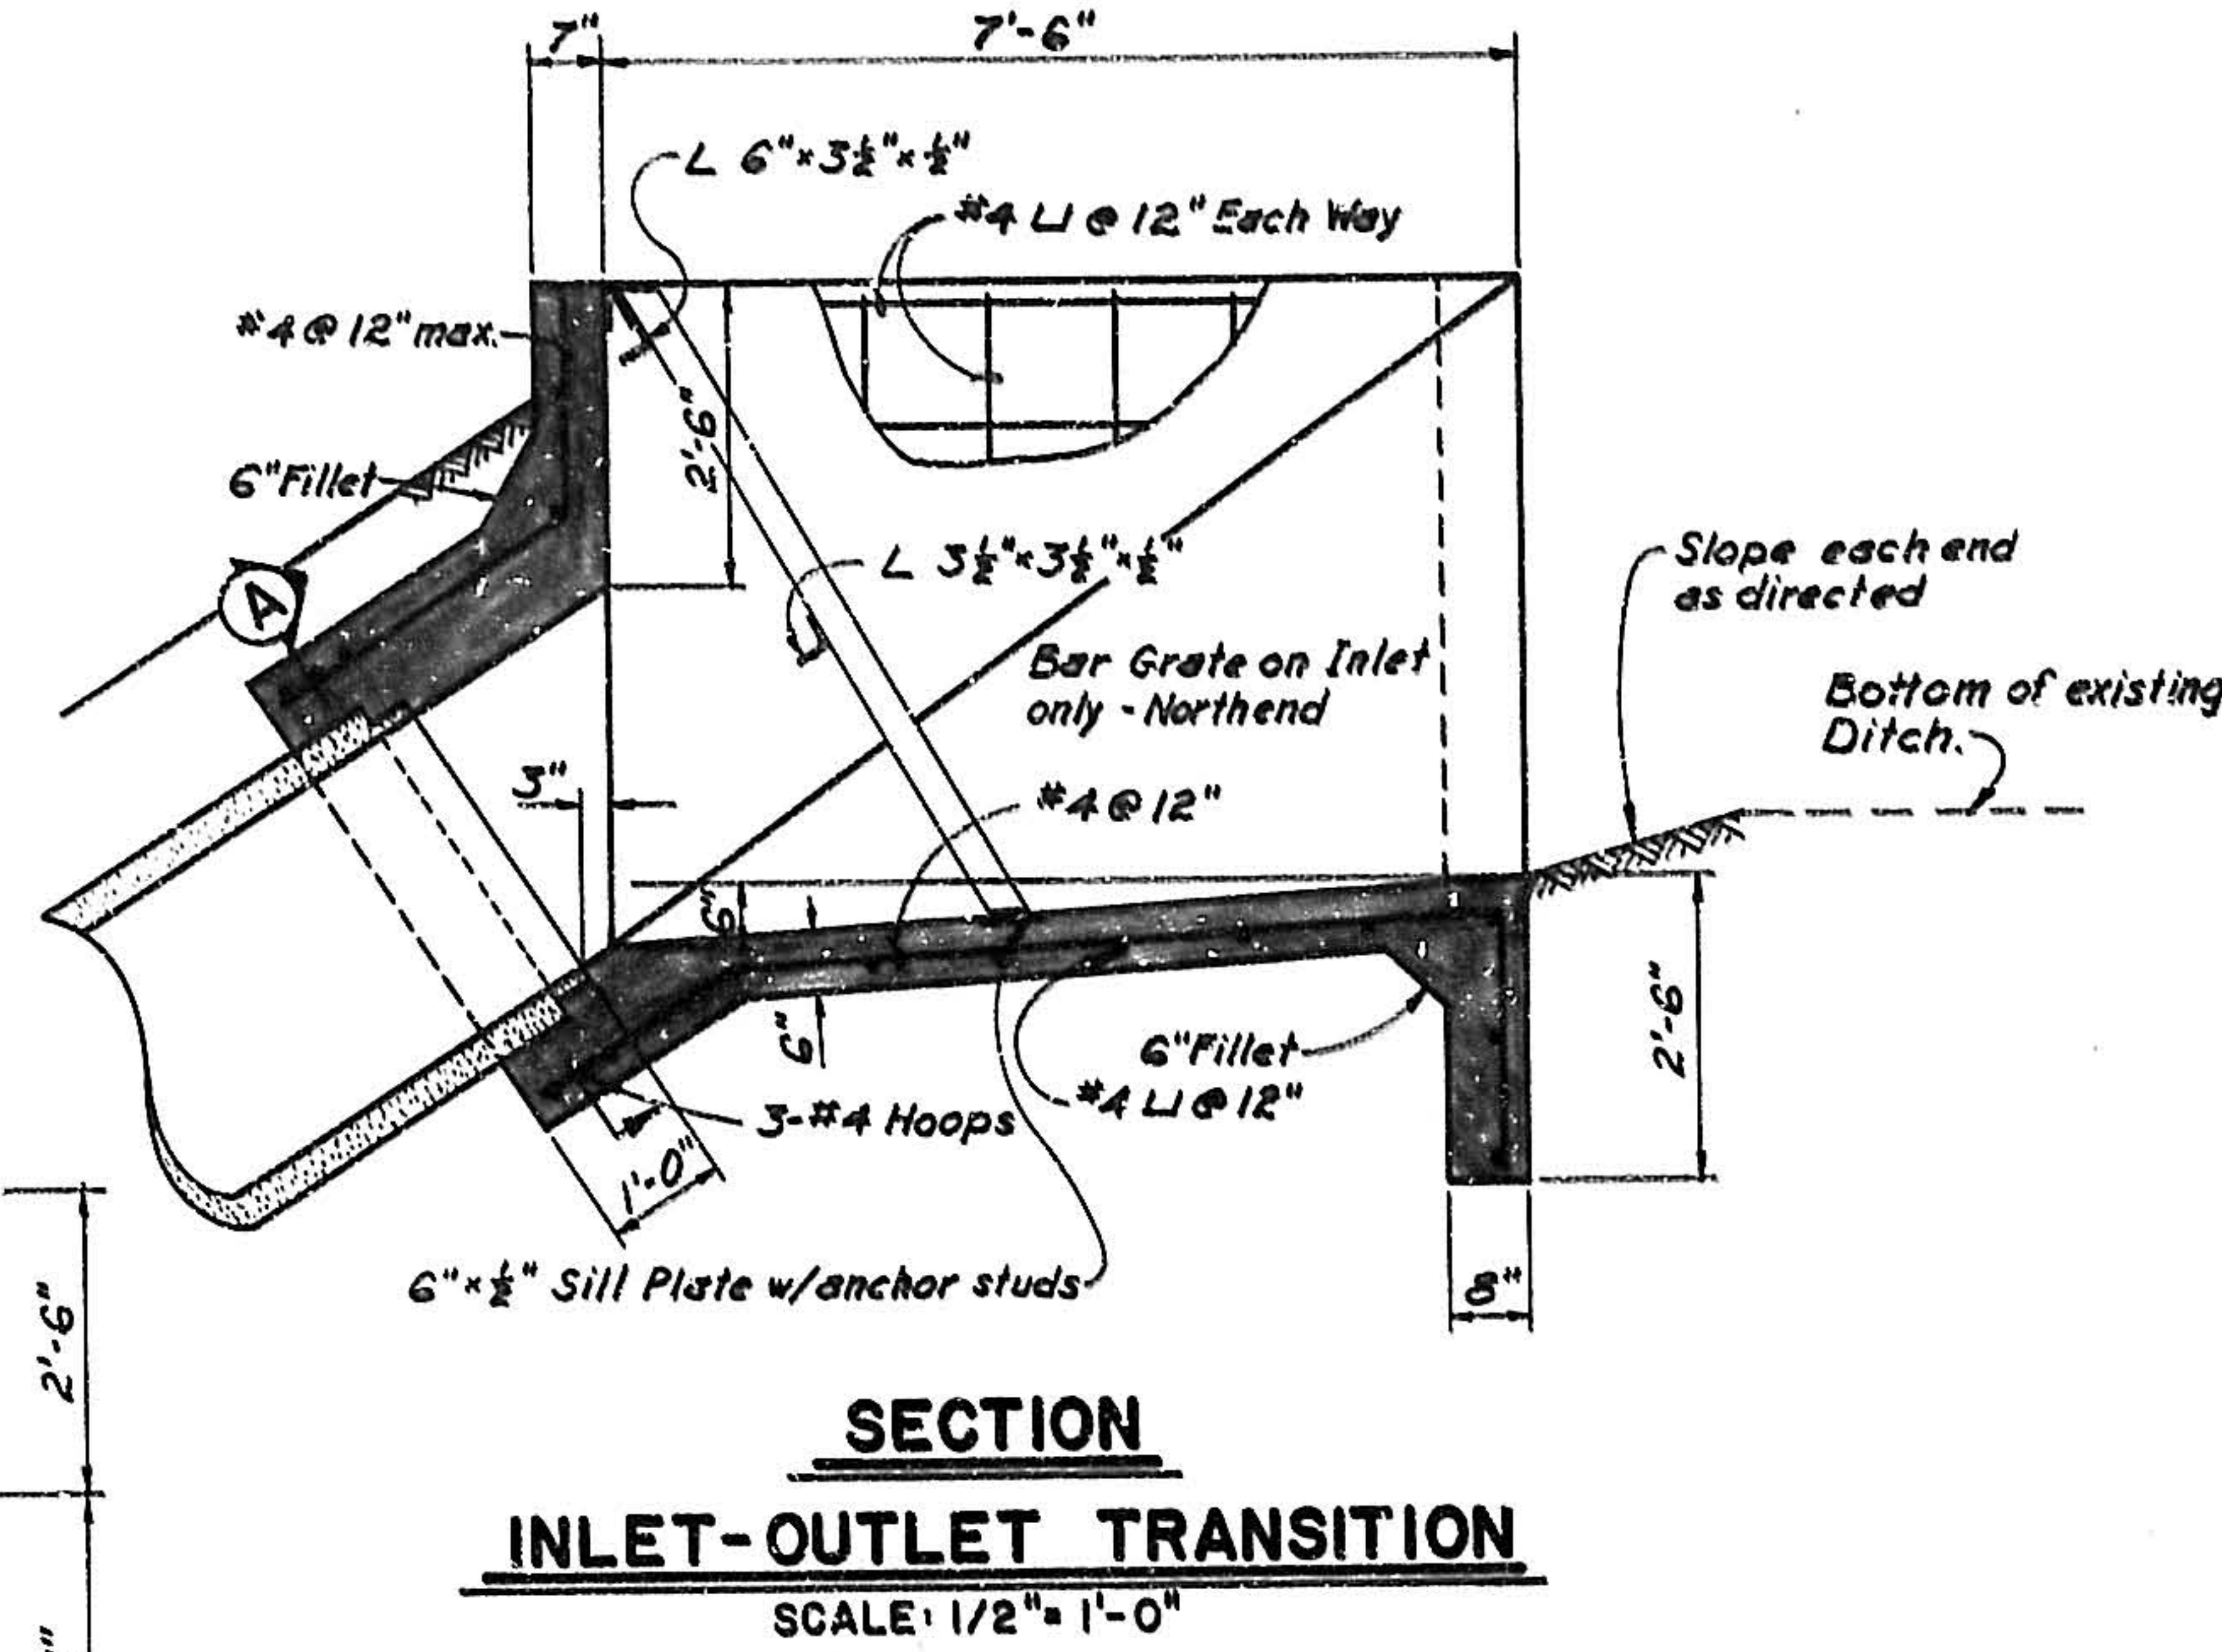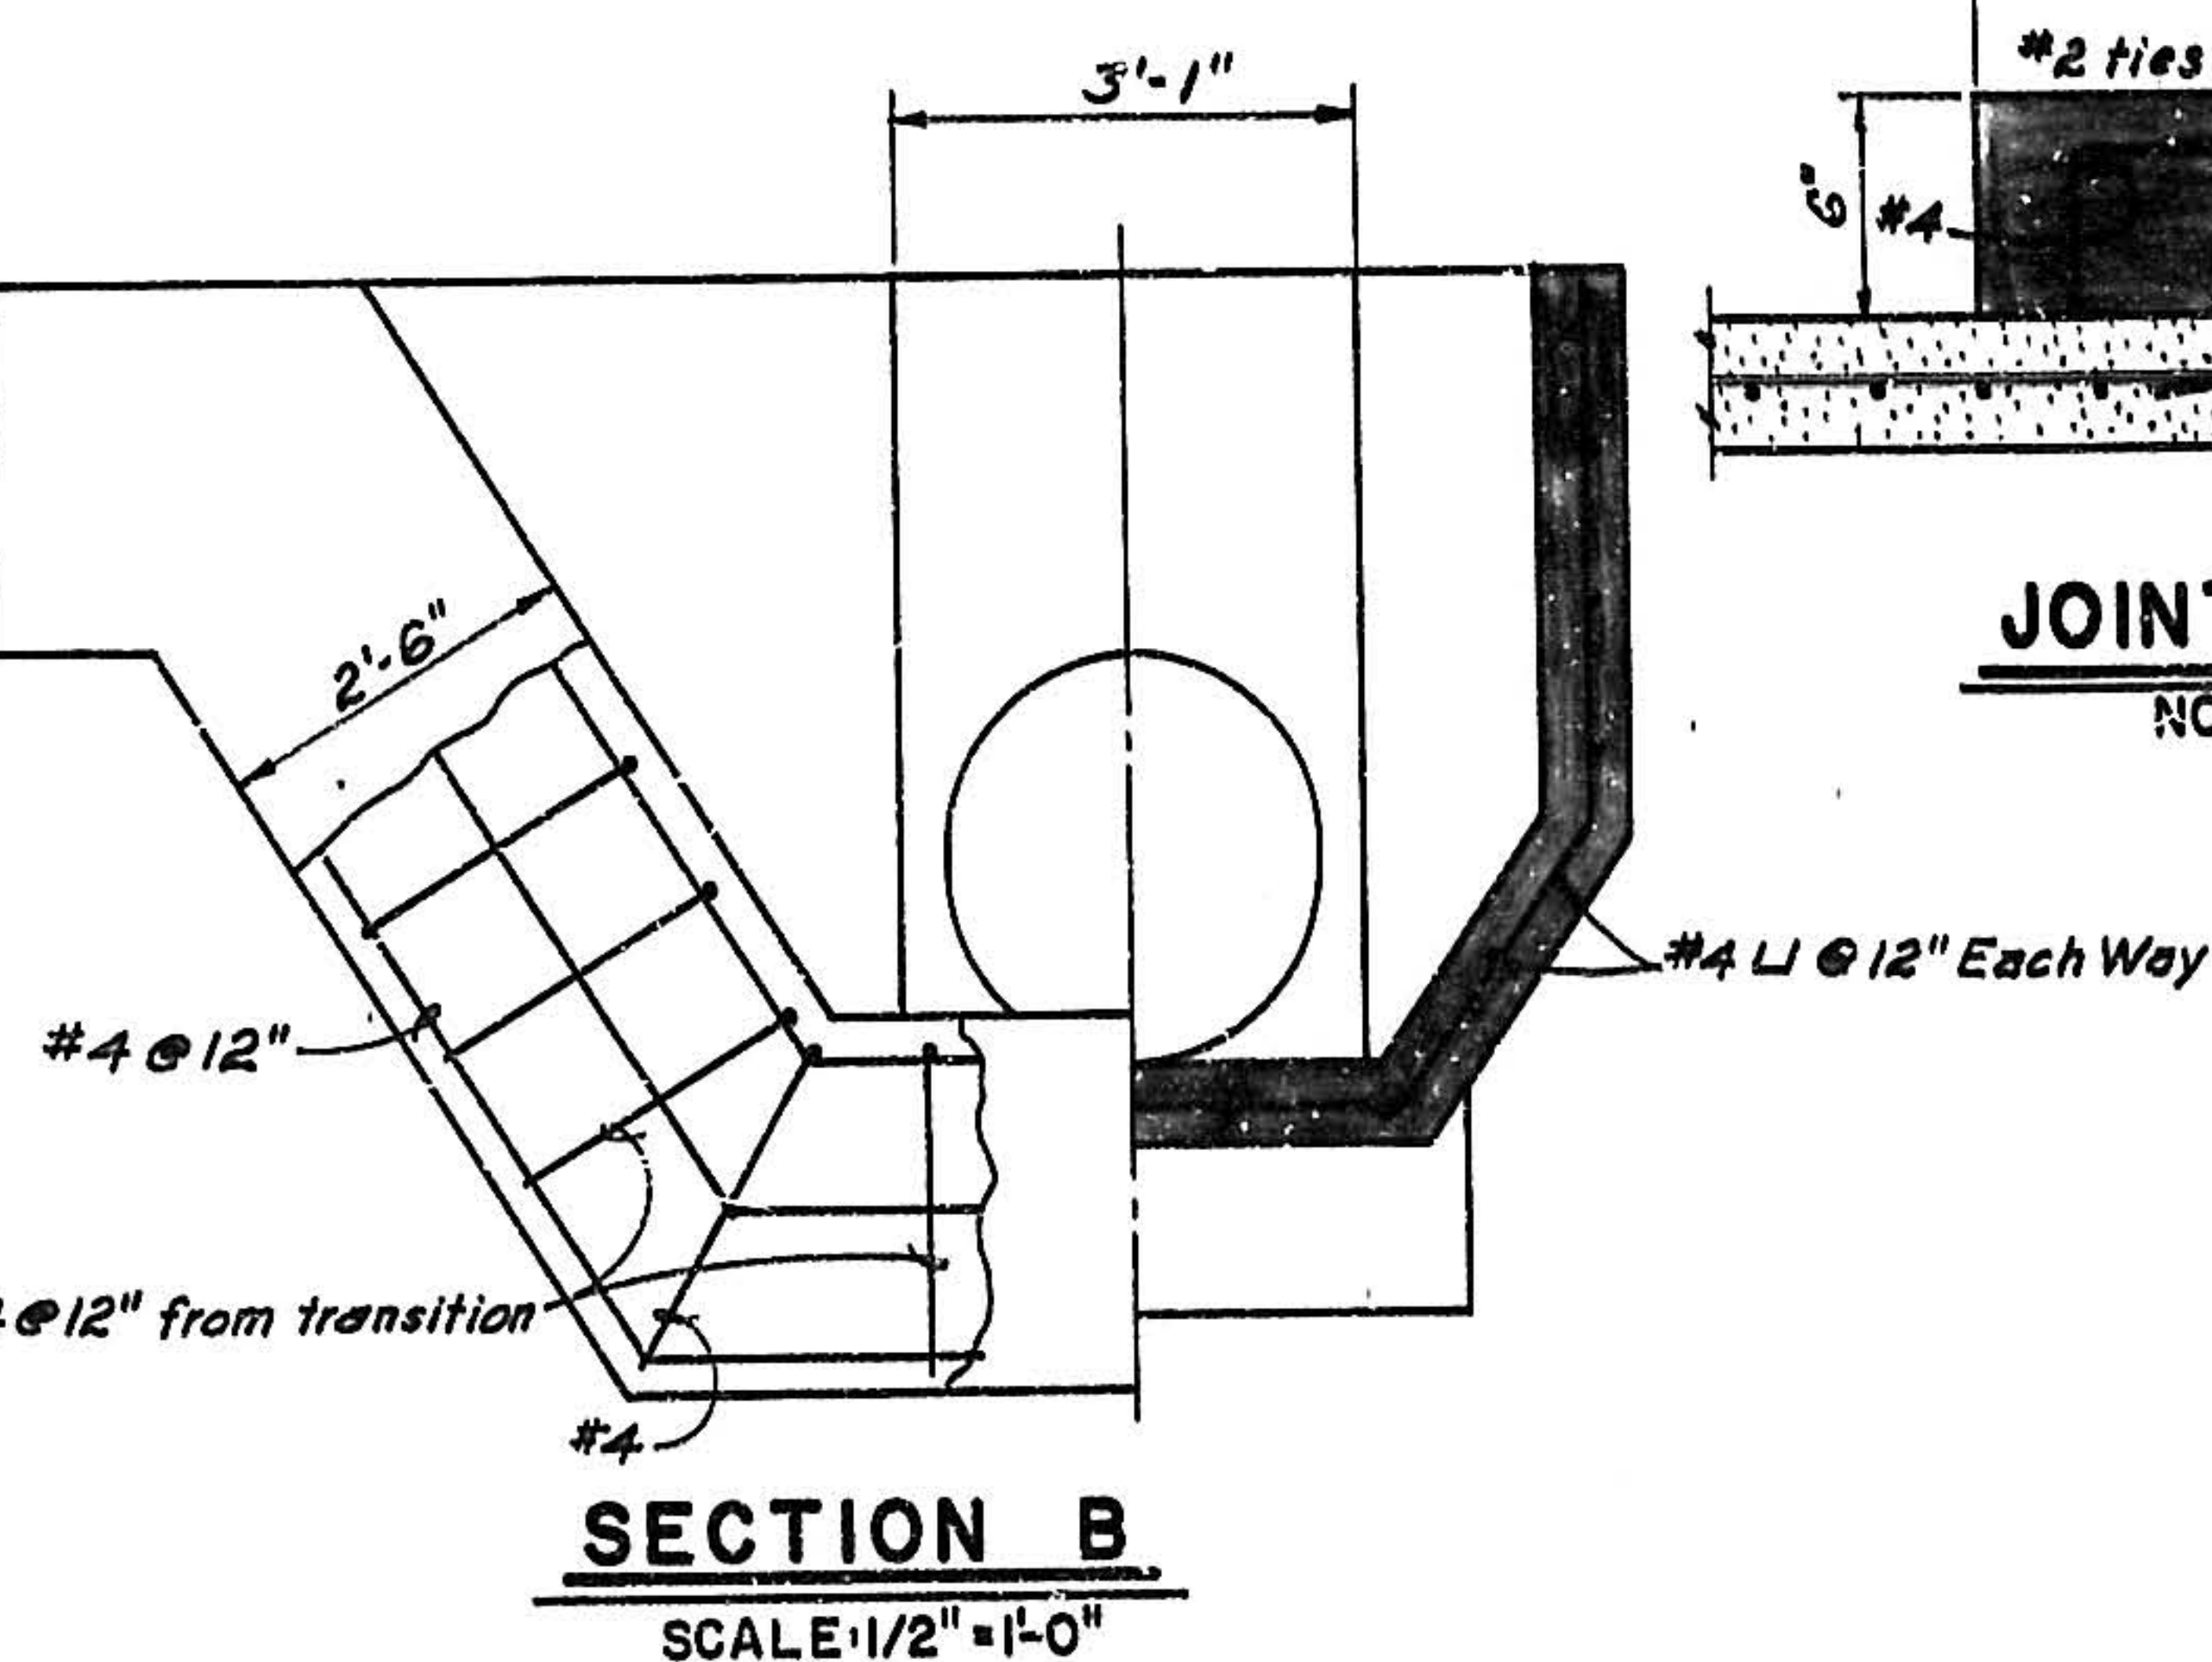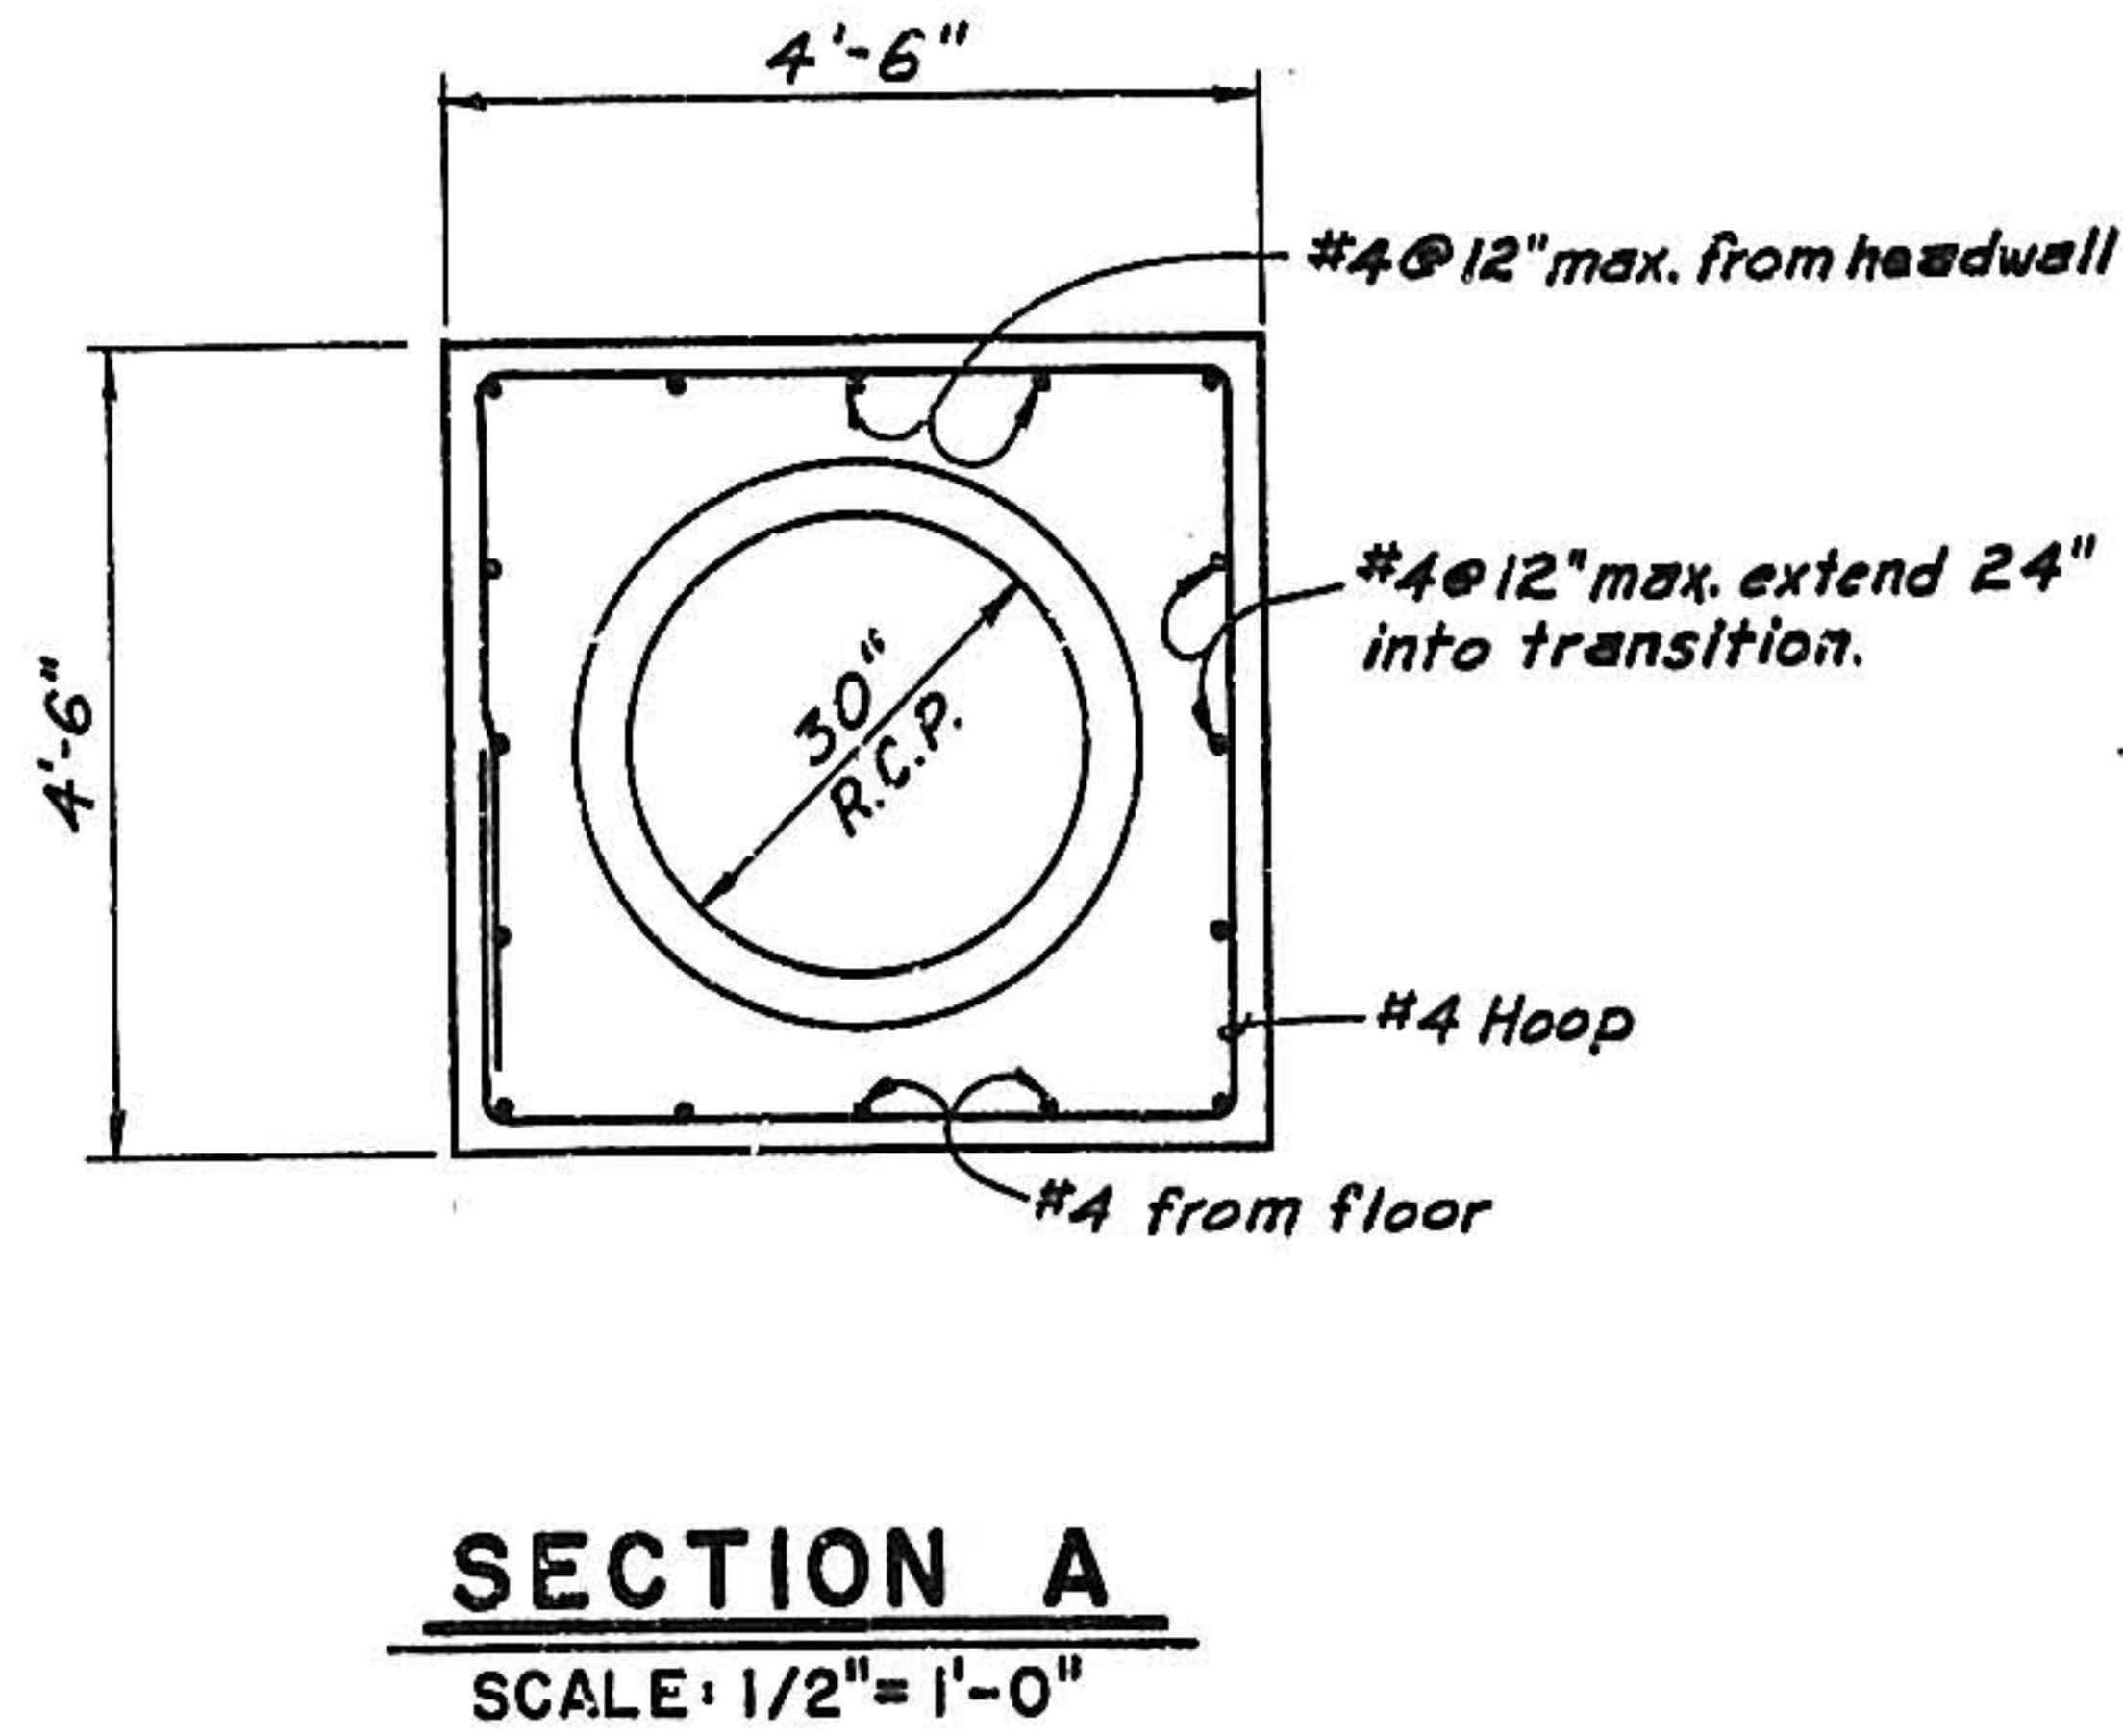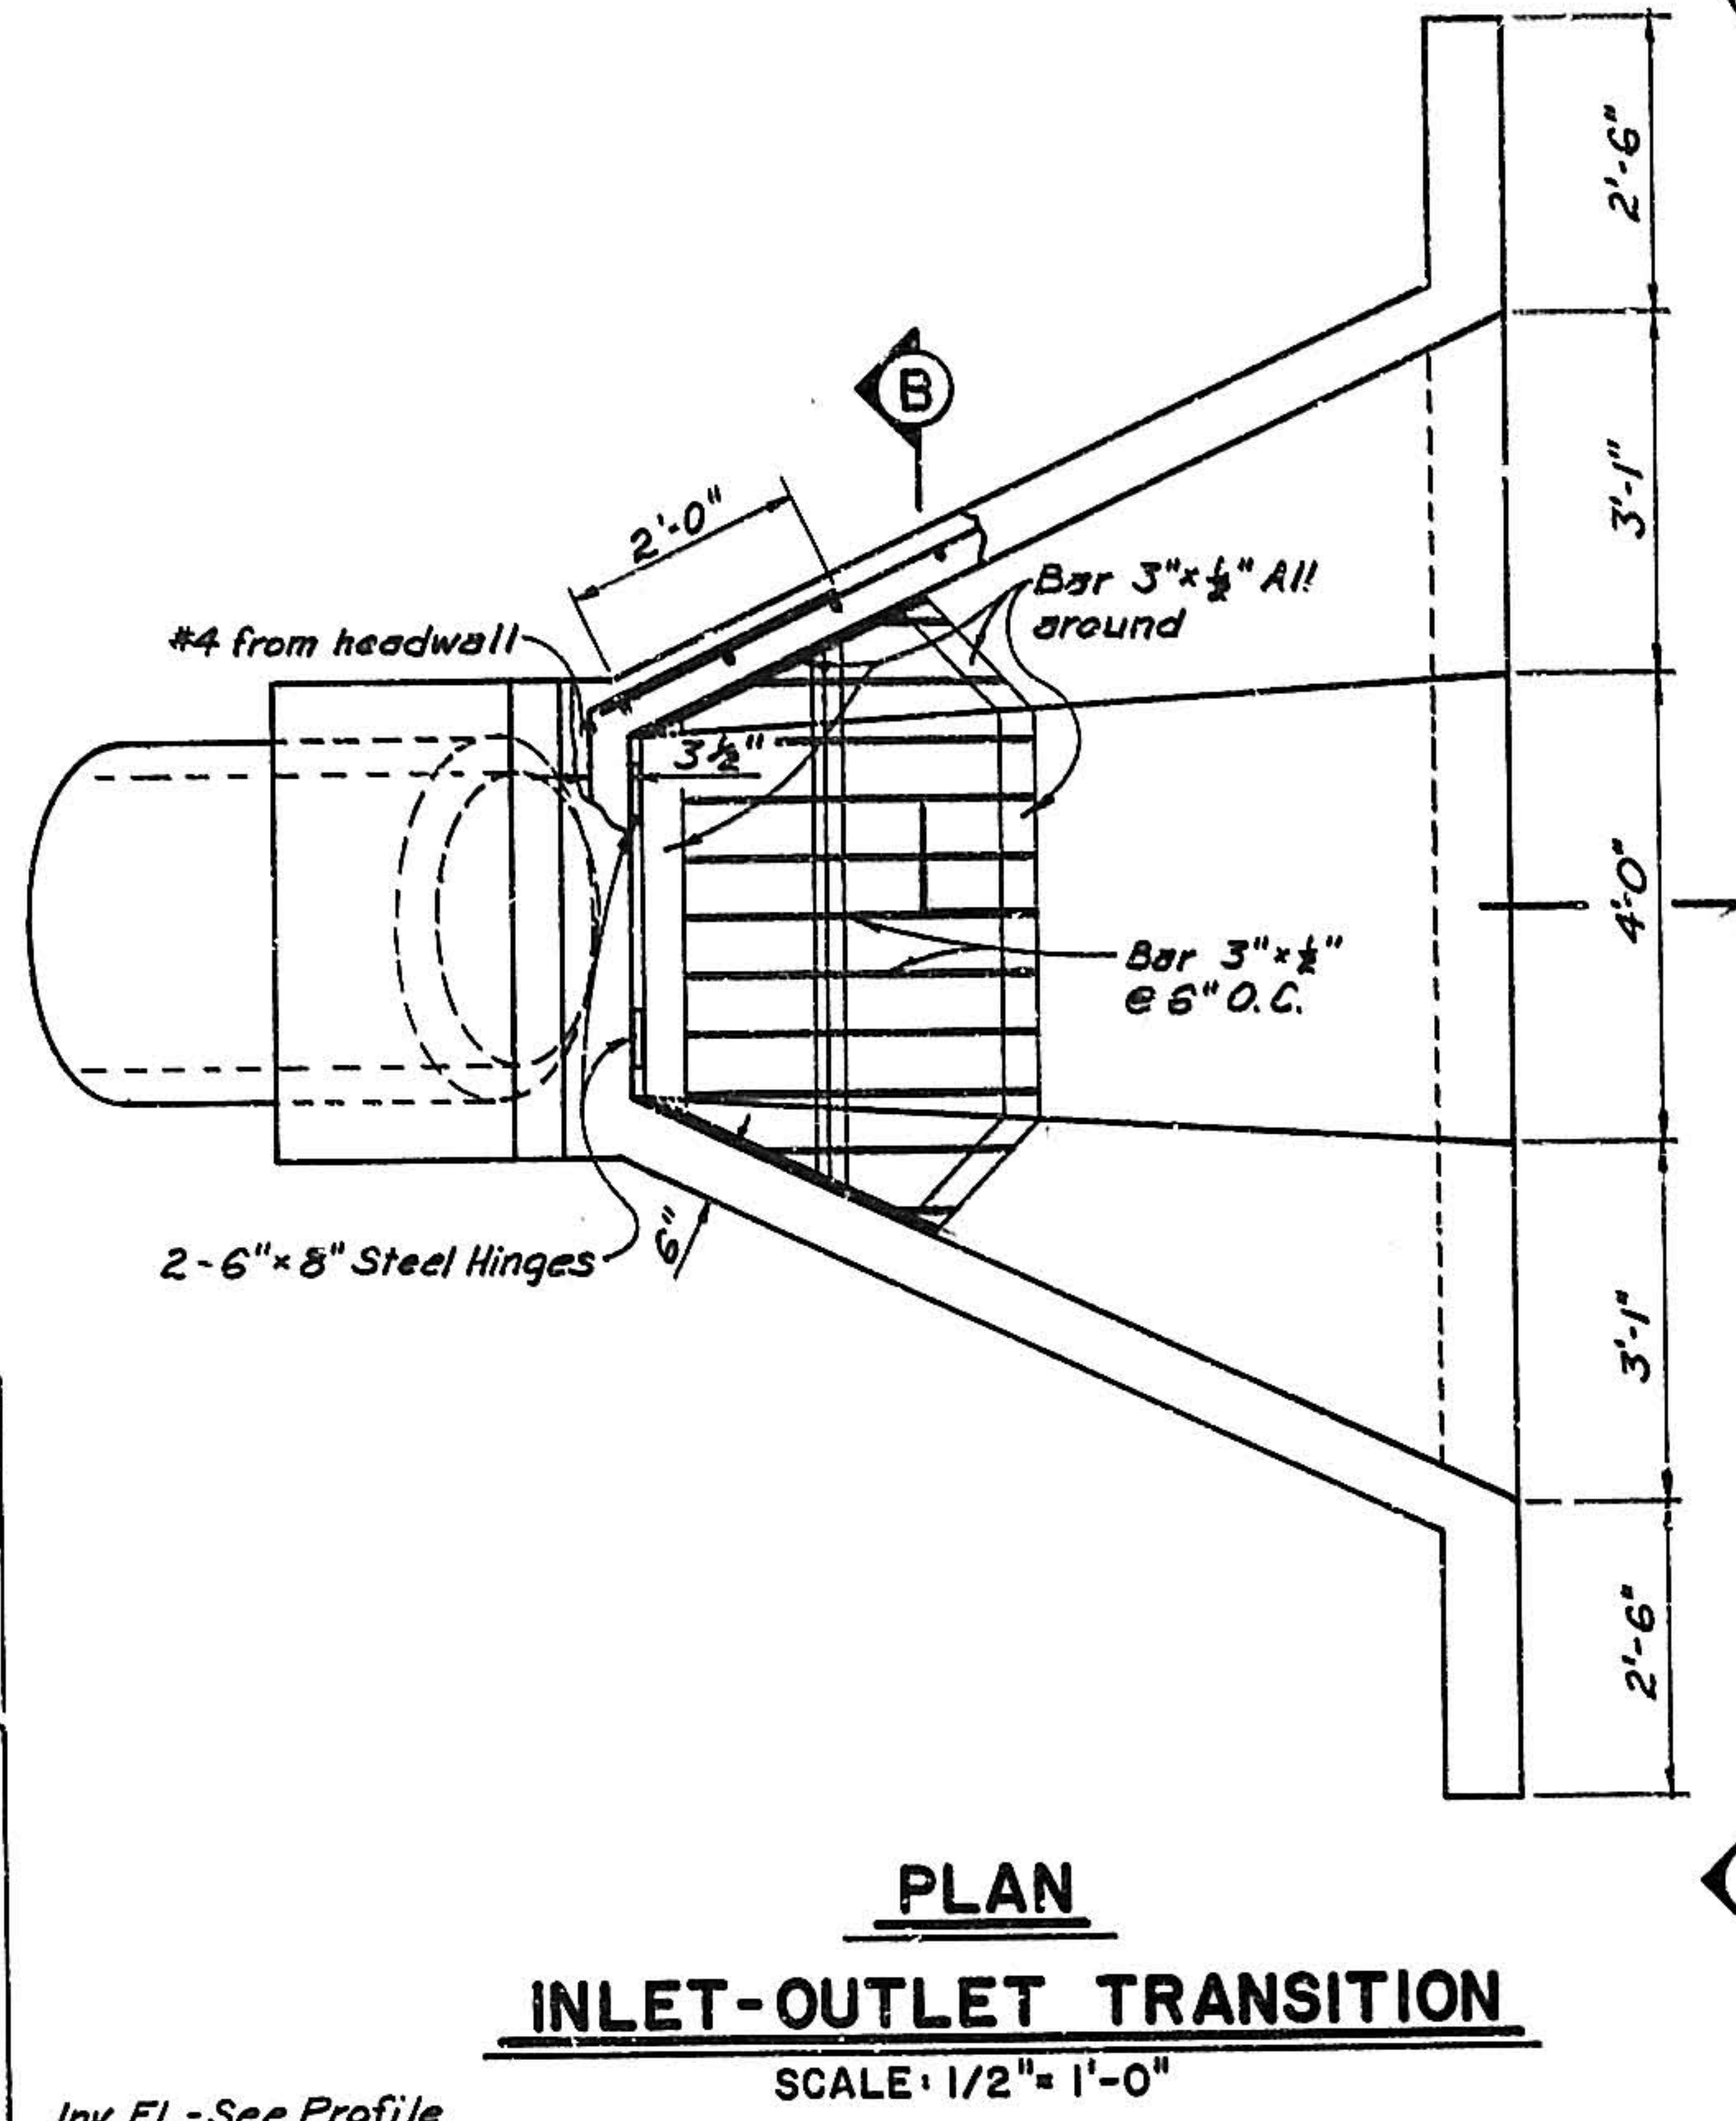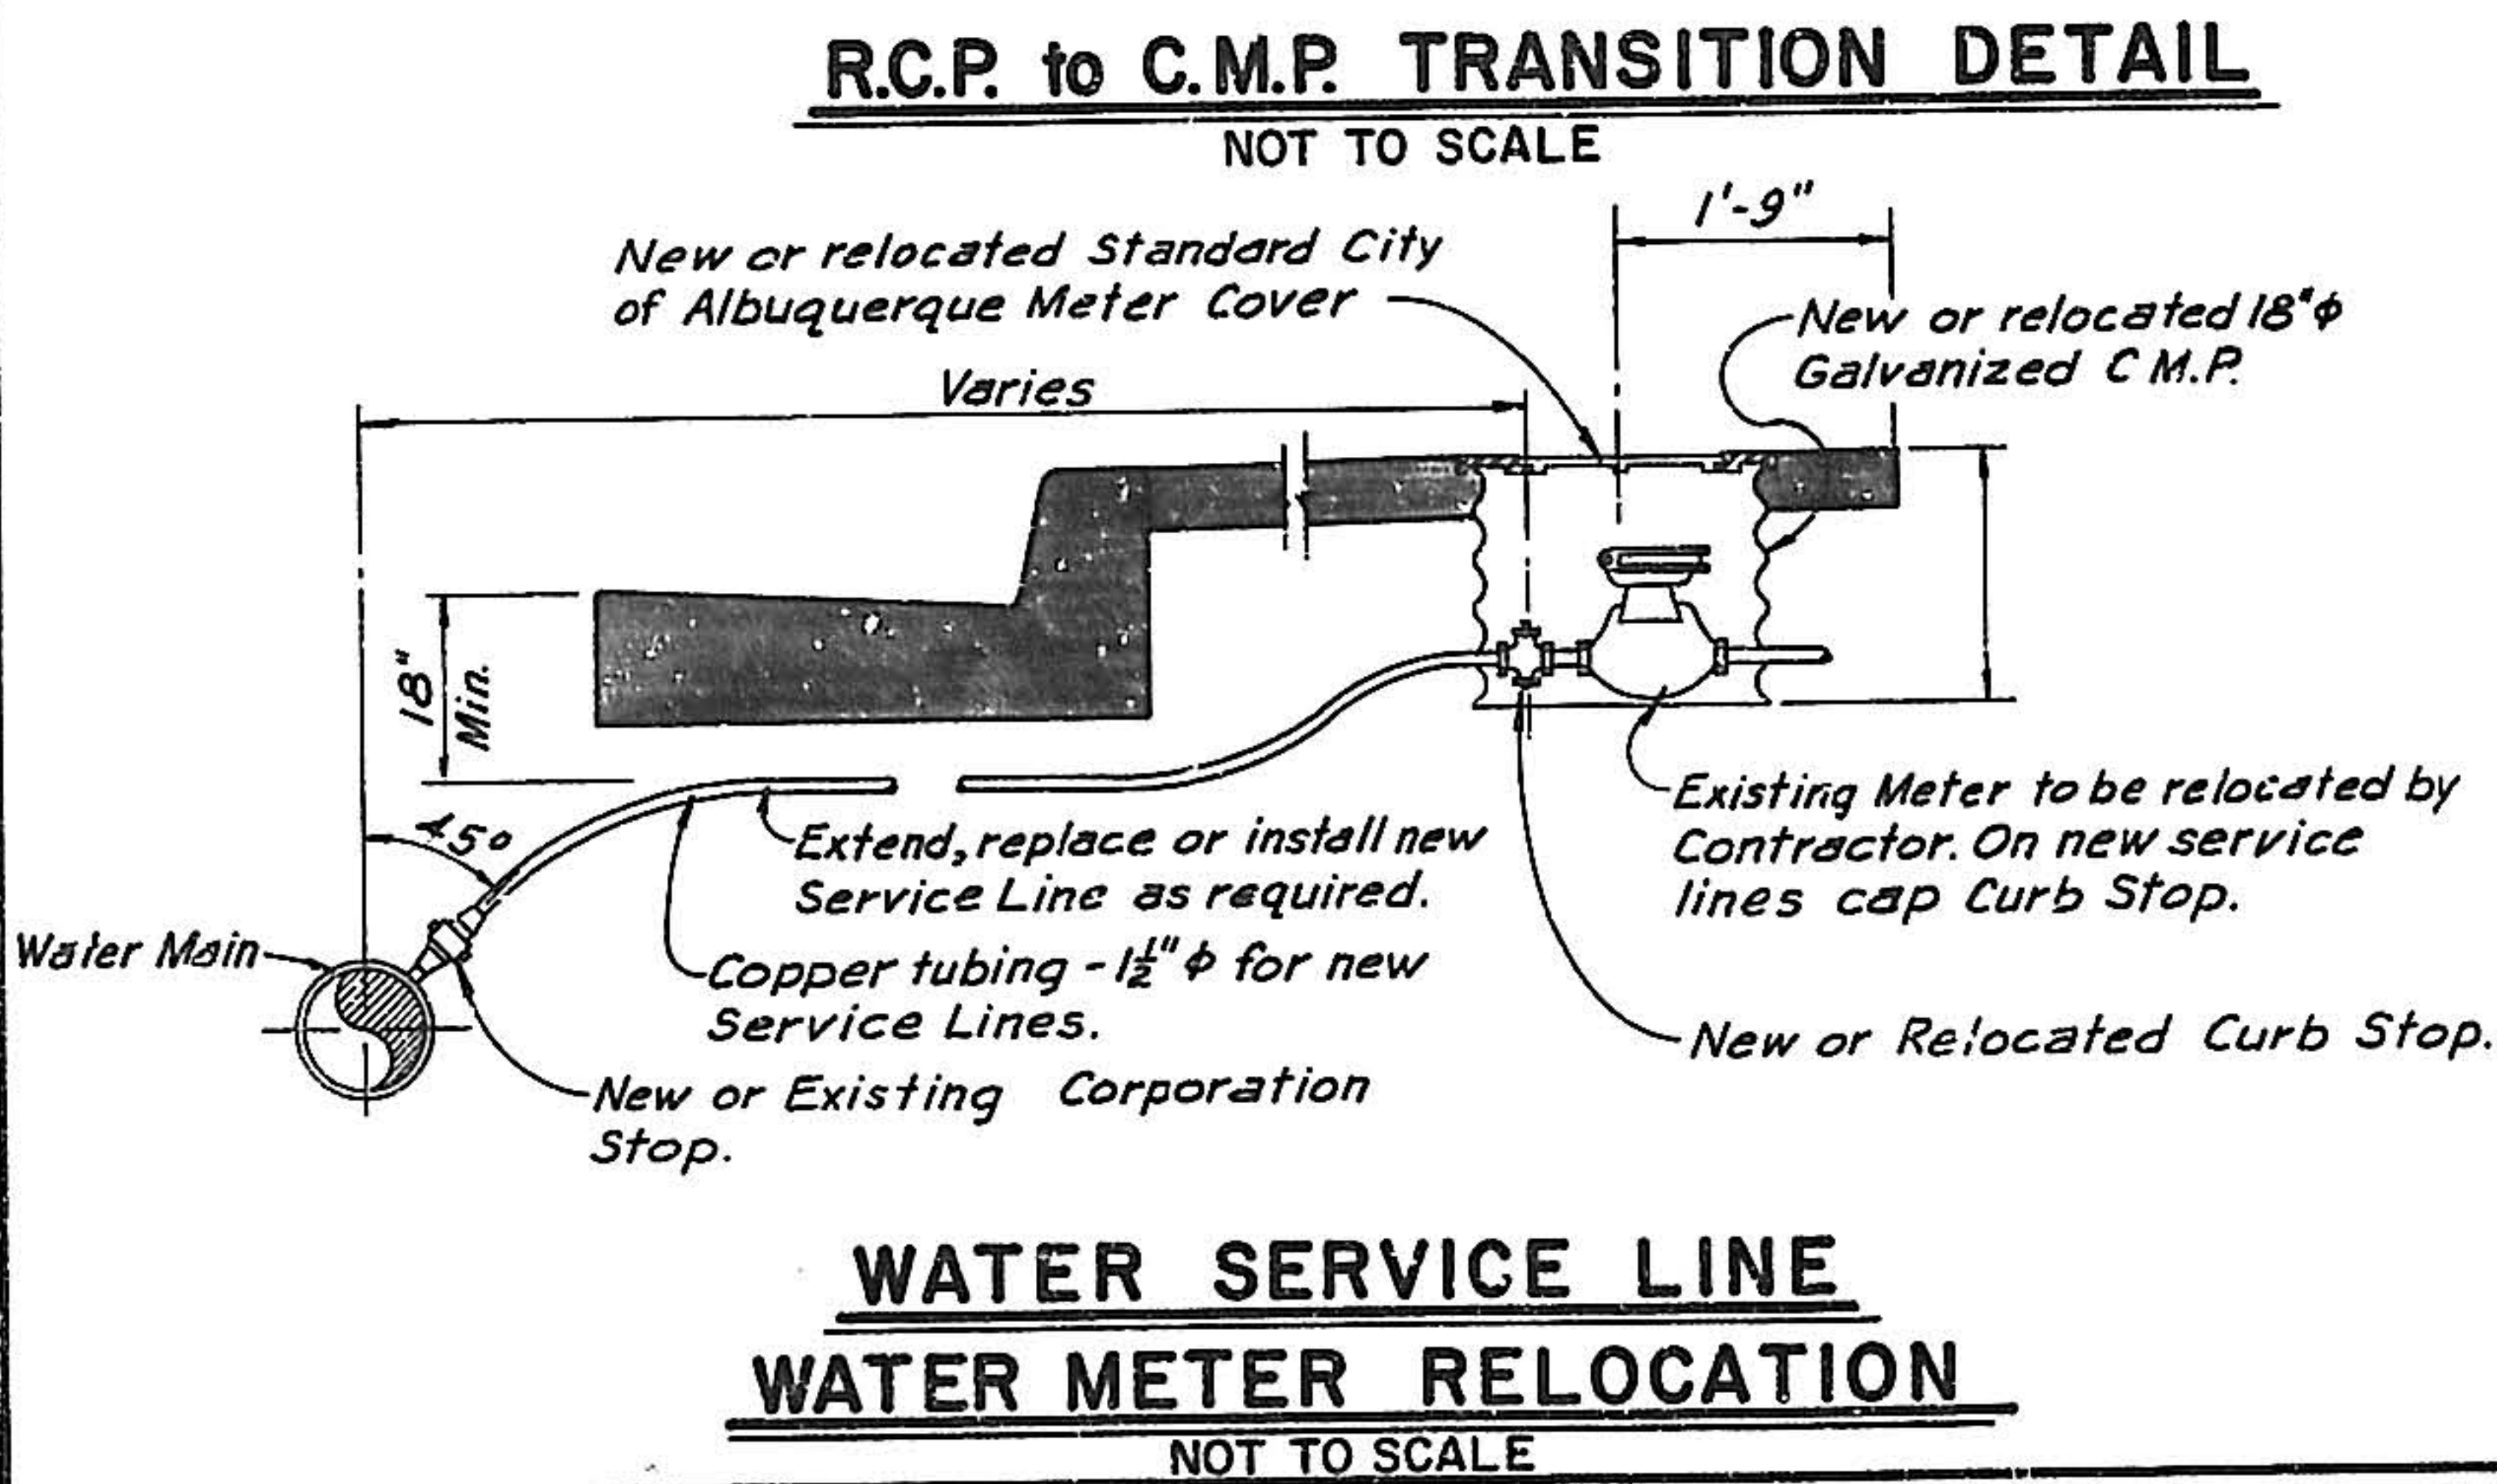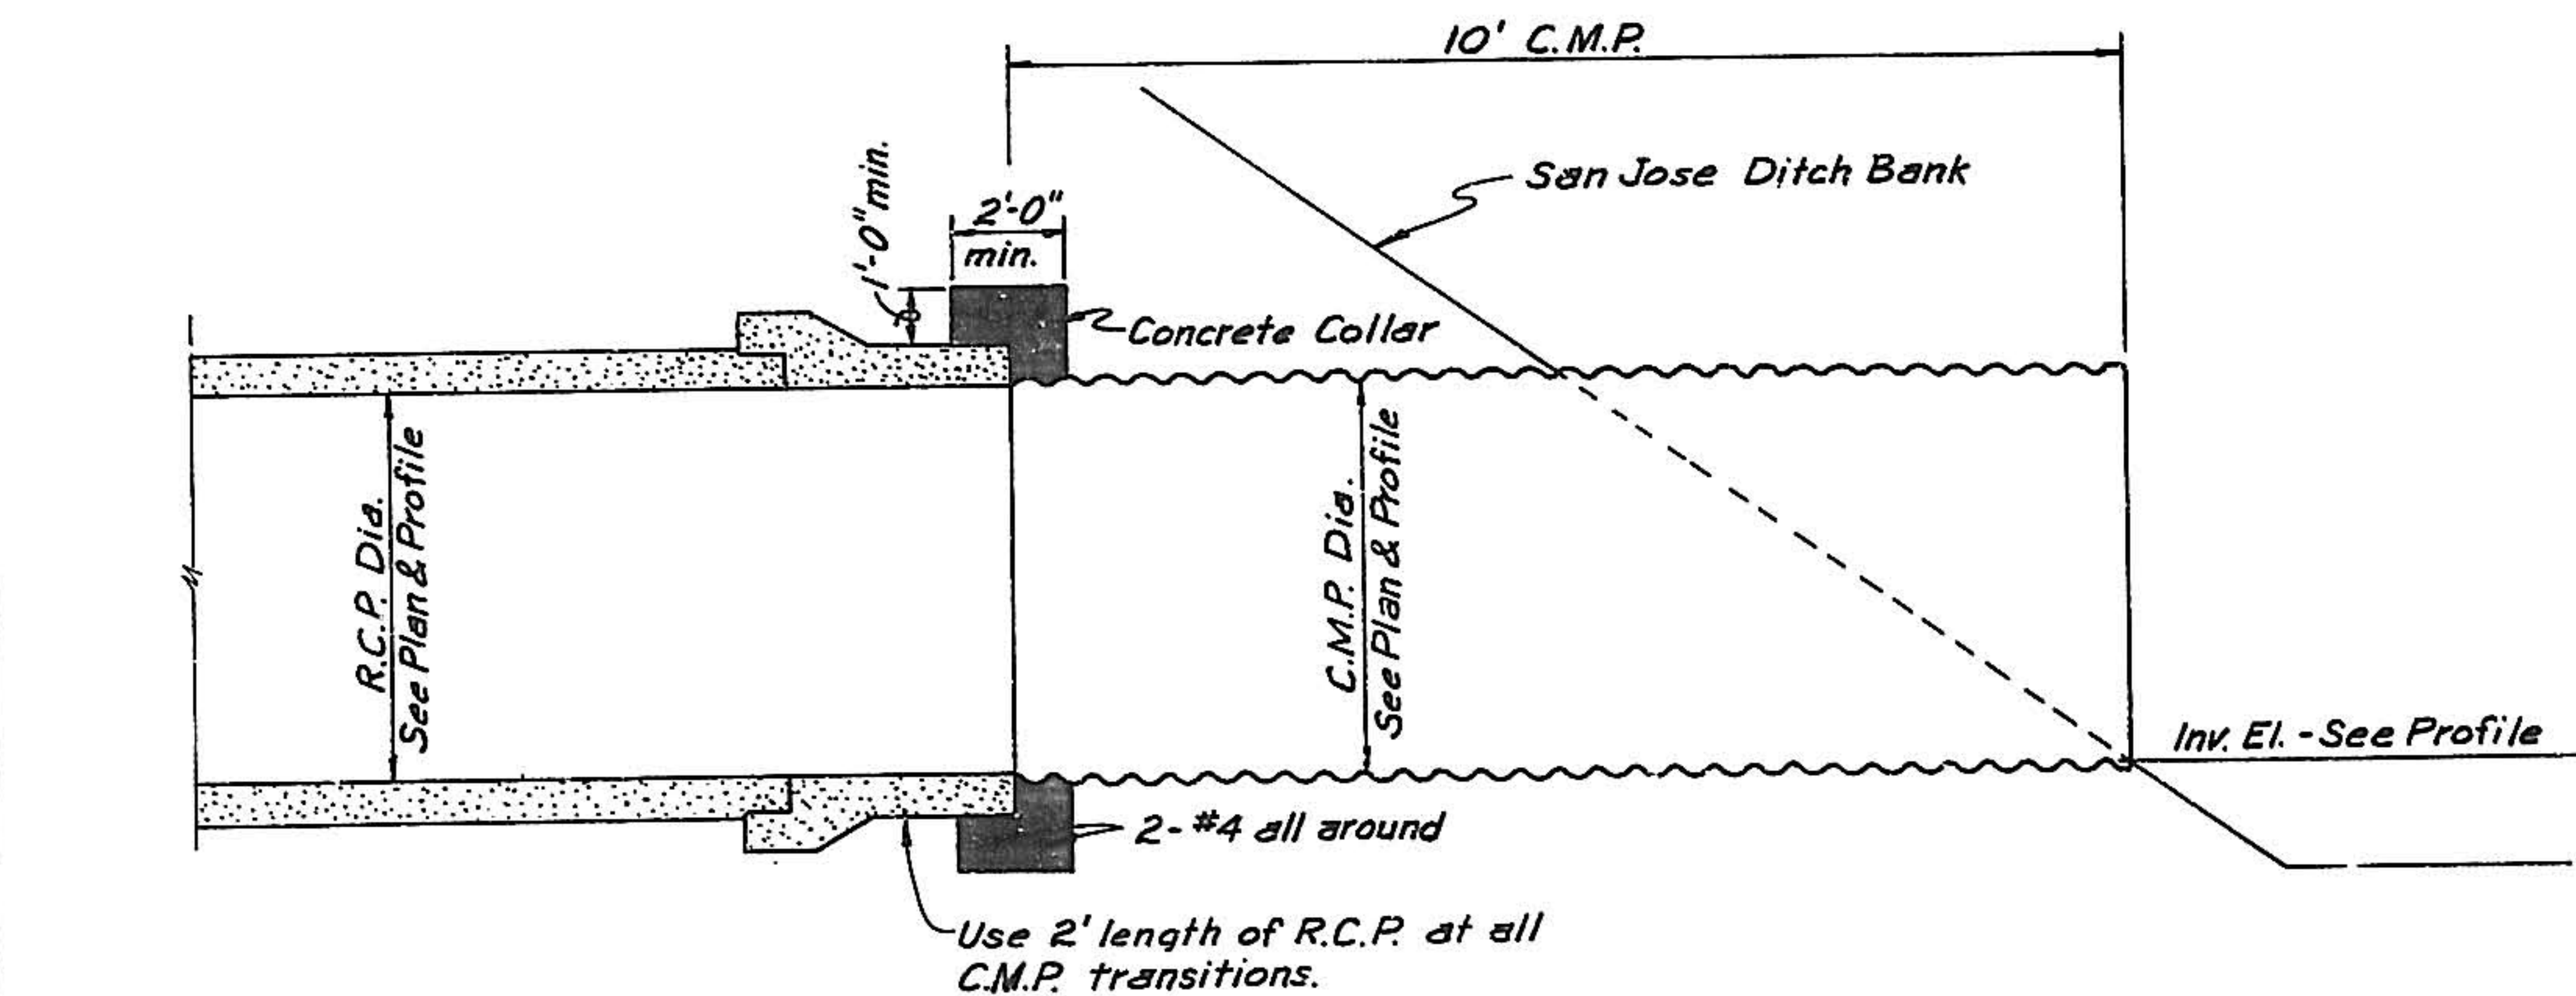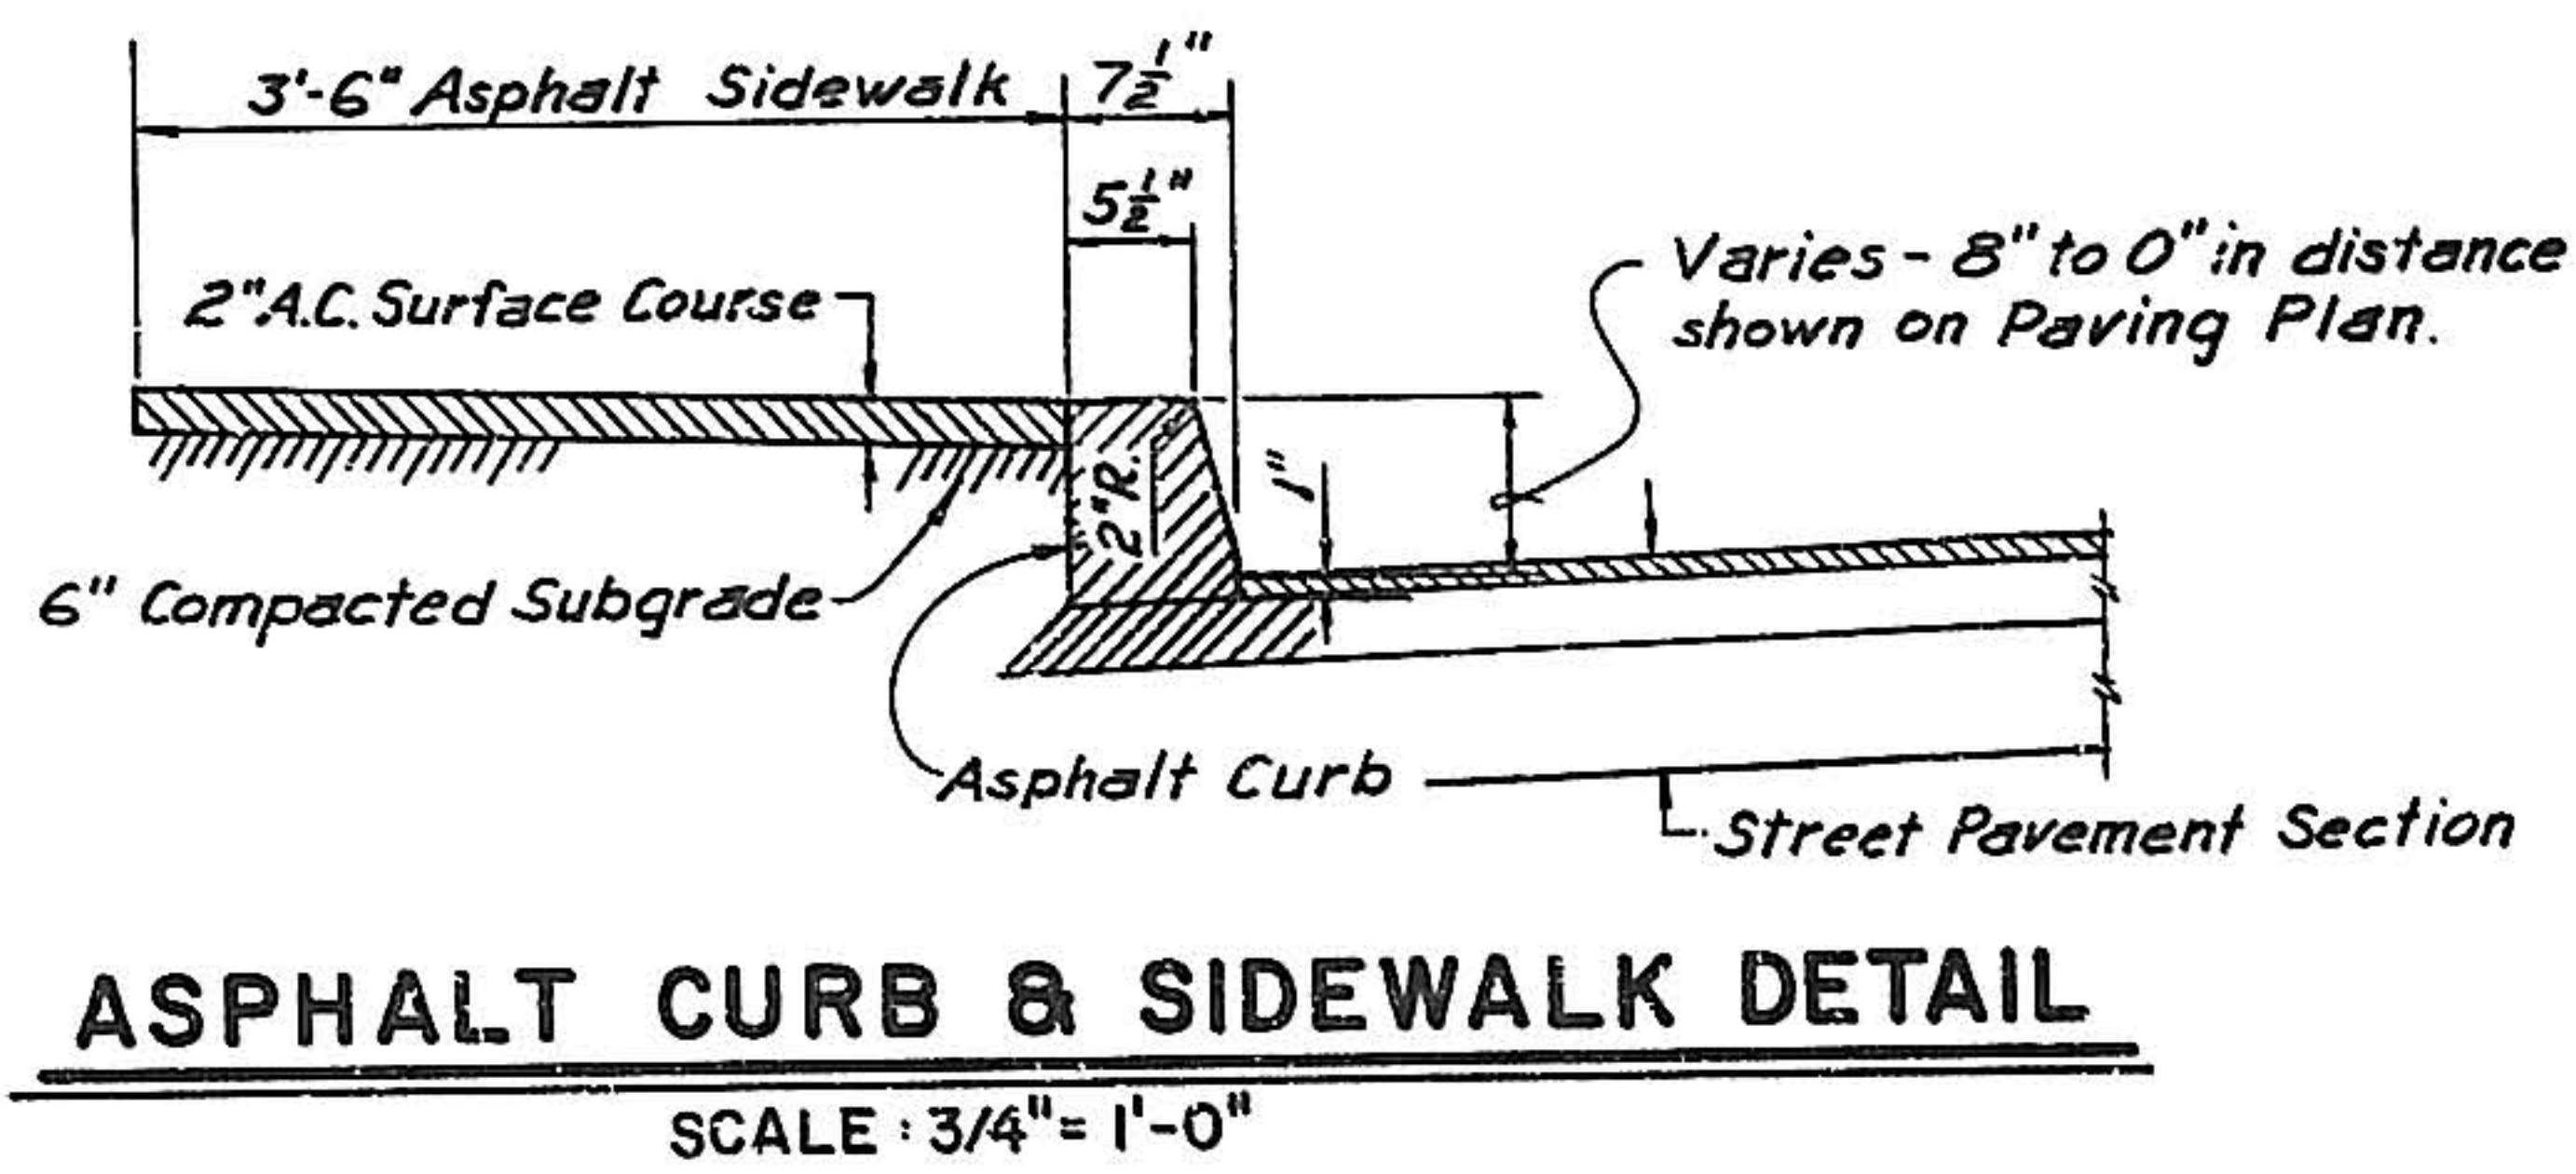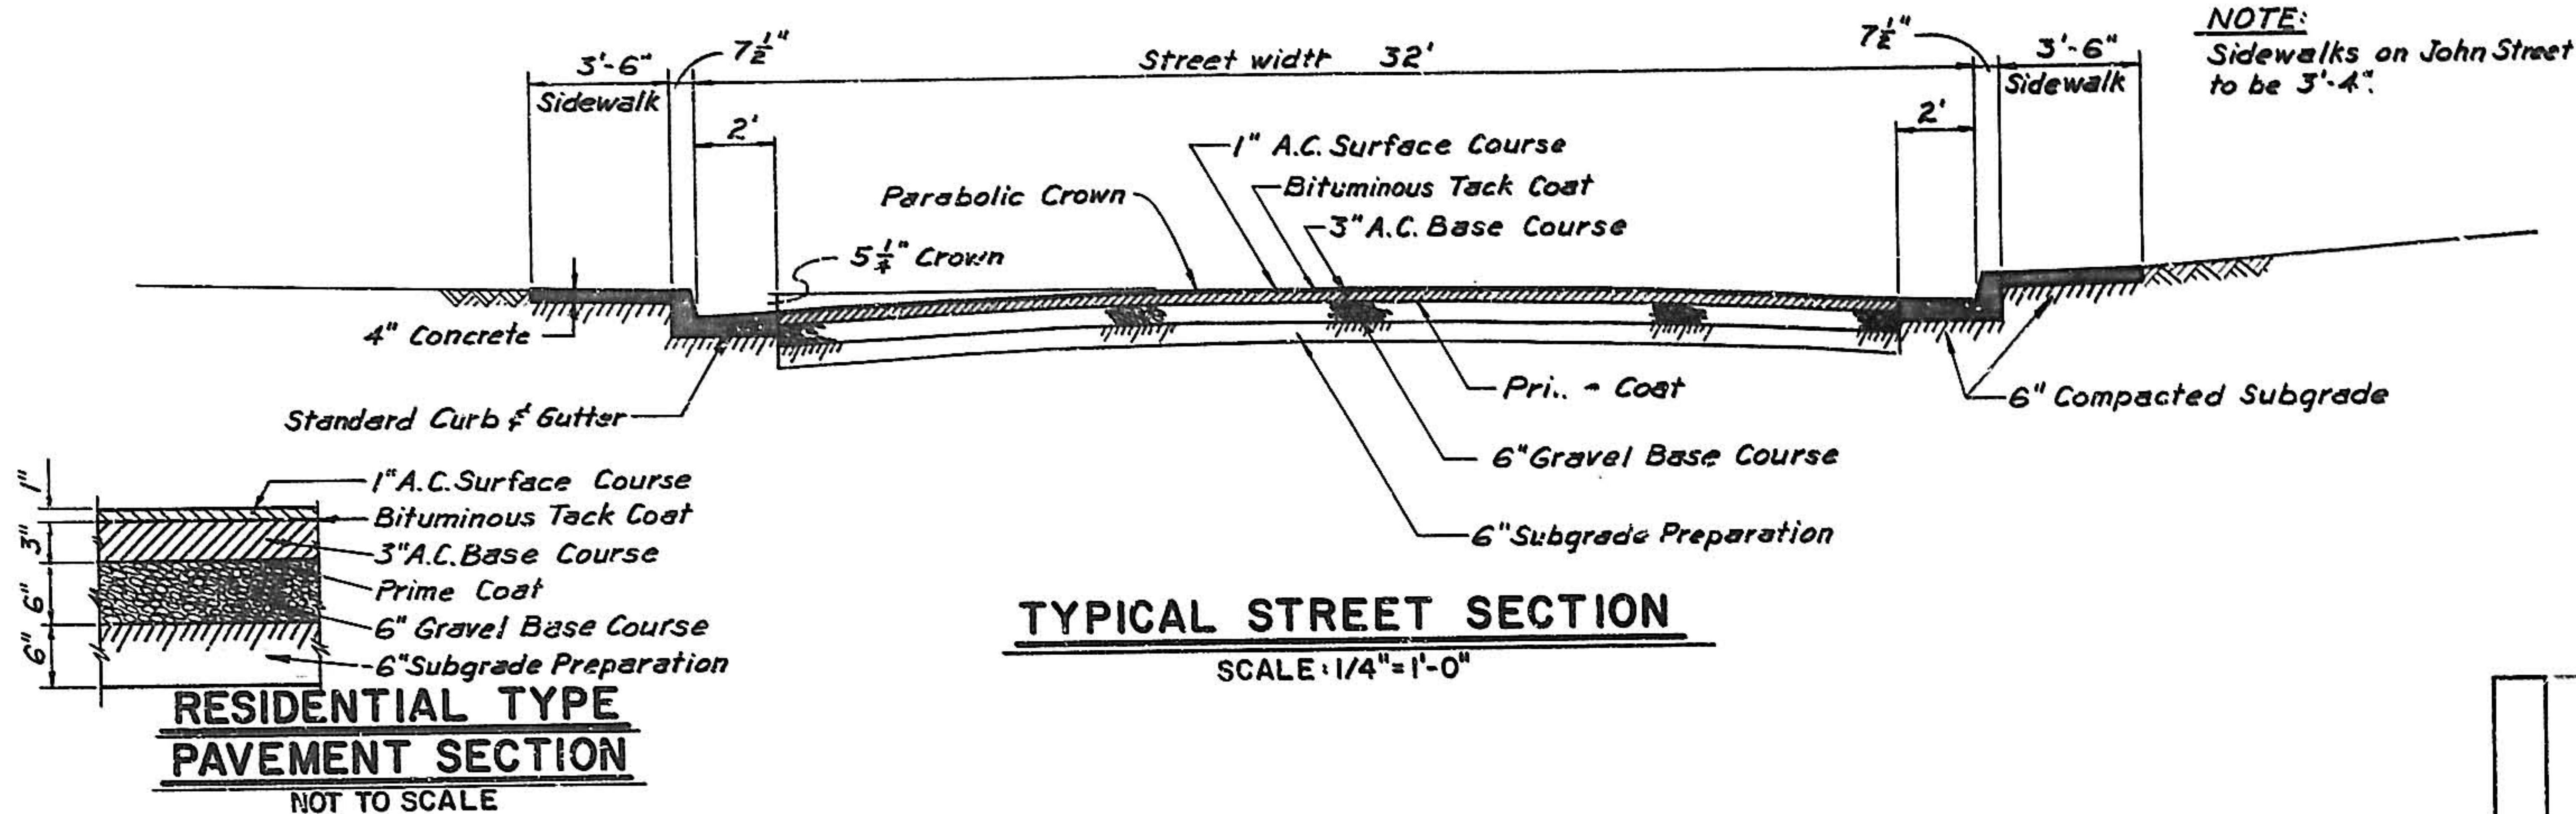


DATE	REVISIONS	BY
10/01/1970		
flatow		
MOORE · BRYAN · FAIRBURN		
architects planners		
scanlon		
AND ASSOCIATES INC.		
engineers		
BETHEL SUBDIVISION PAVING		
DETAILS		
NEIGHBORHOOD DEVELOPMENT PROGRAM		
URBAN RENEWAL AGENCY OF ALBUQUERQUE		
scale	date	job no.
AS SHOWN	OCT. 1970	80.1
drawn	check	C.W.
		P.T.
sheet	of	14

 

TYPICAL CURB & GUTTER DETAILS

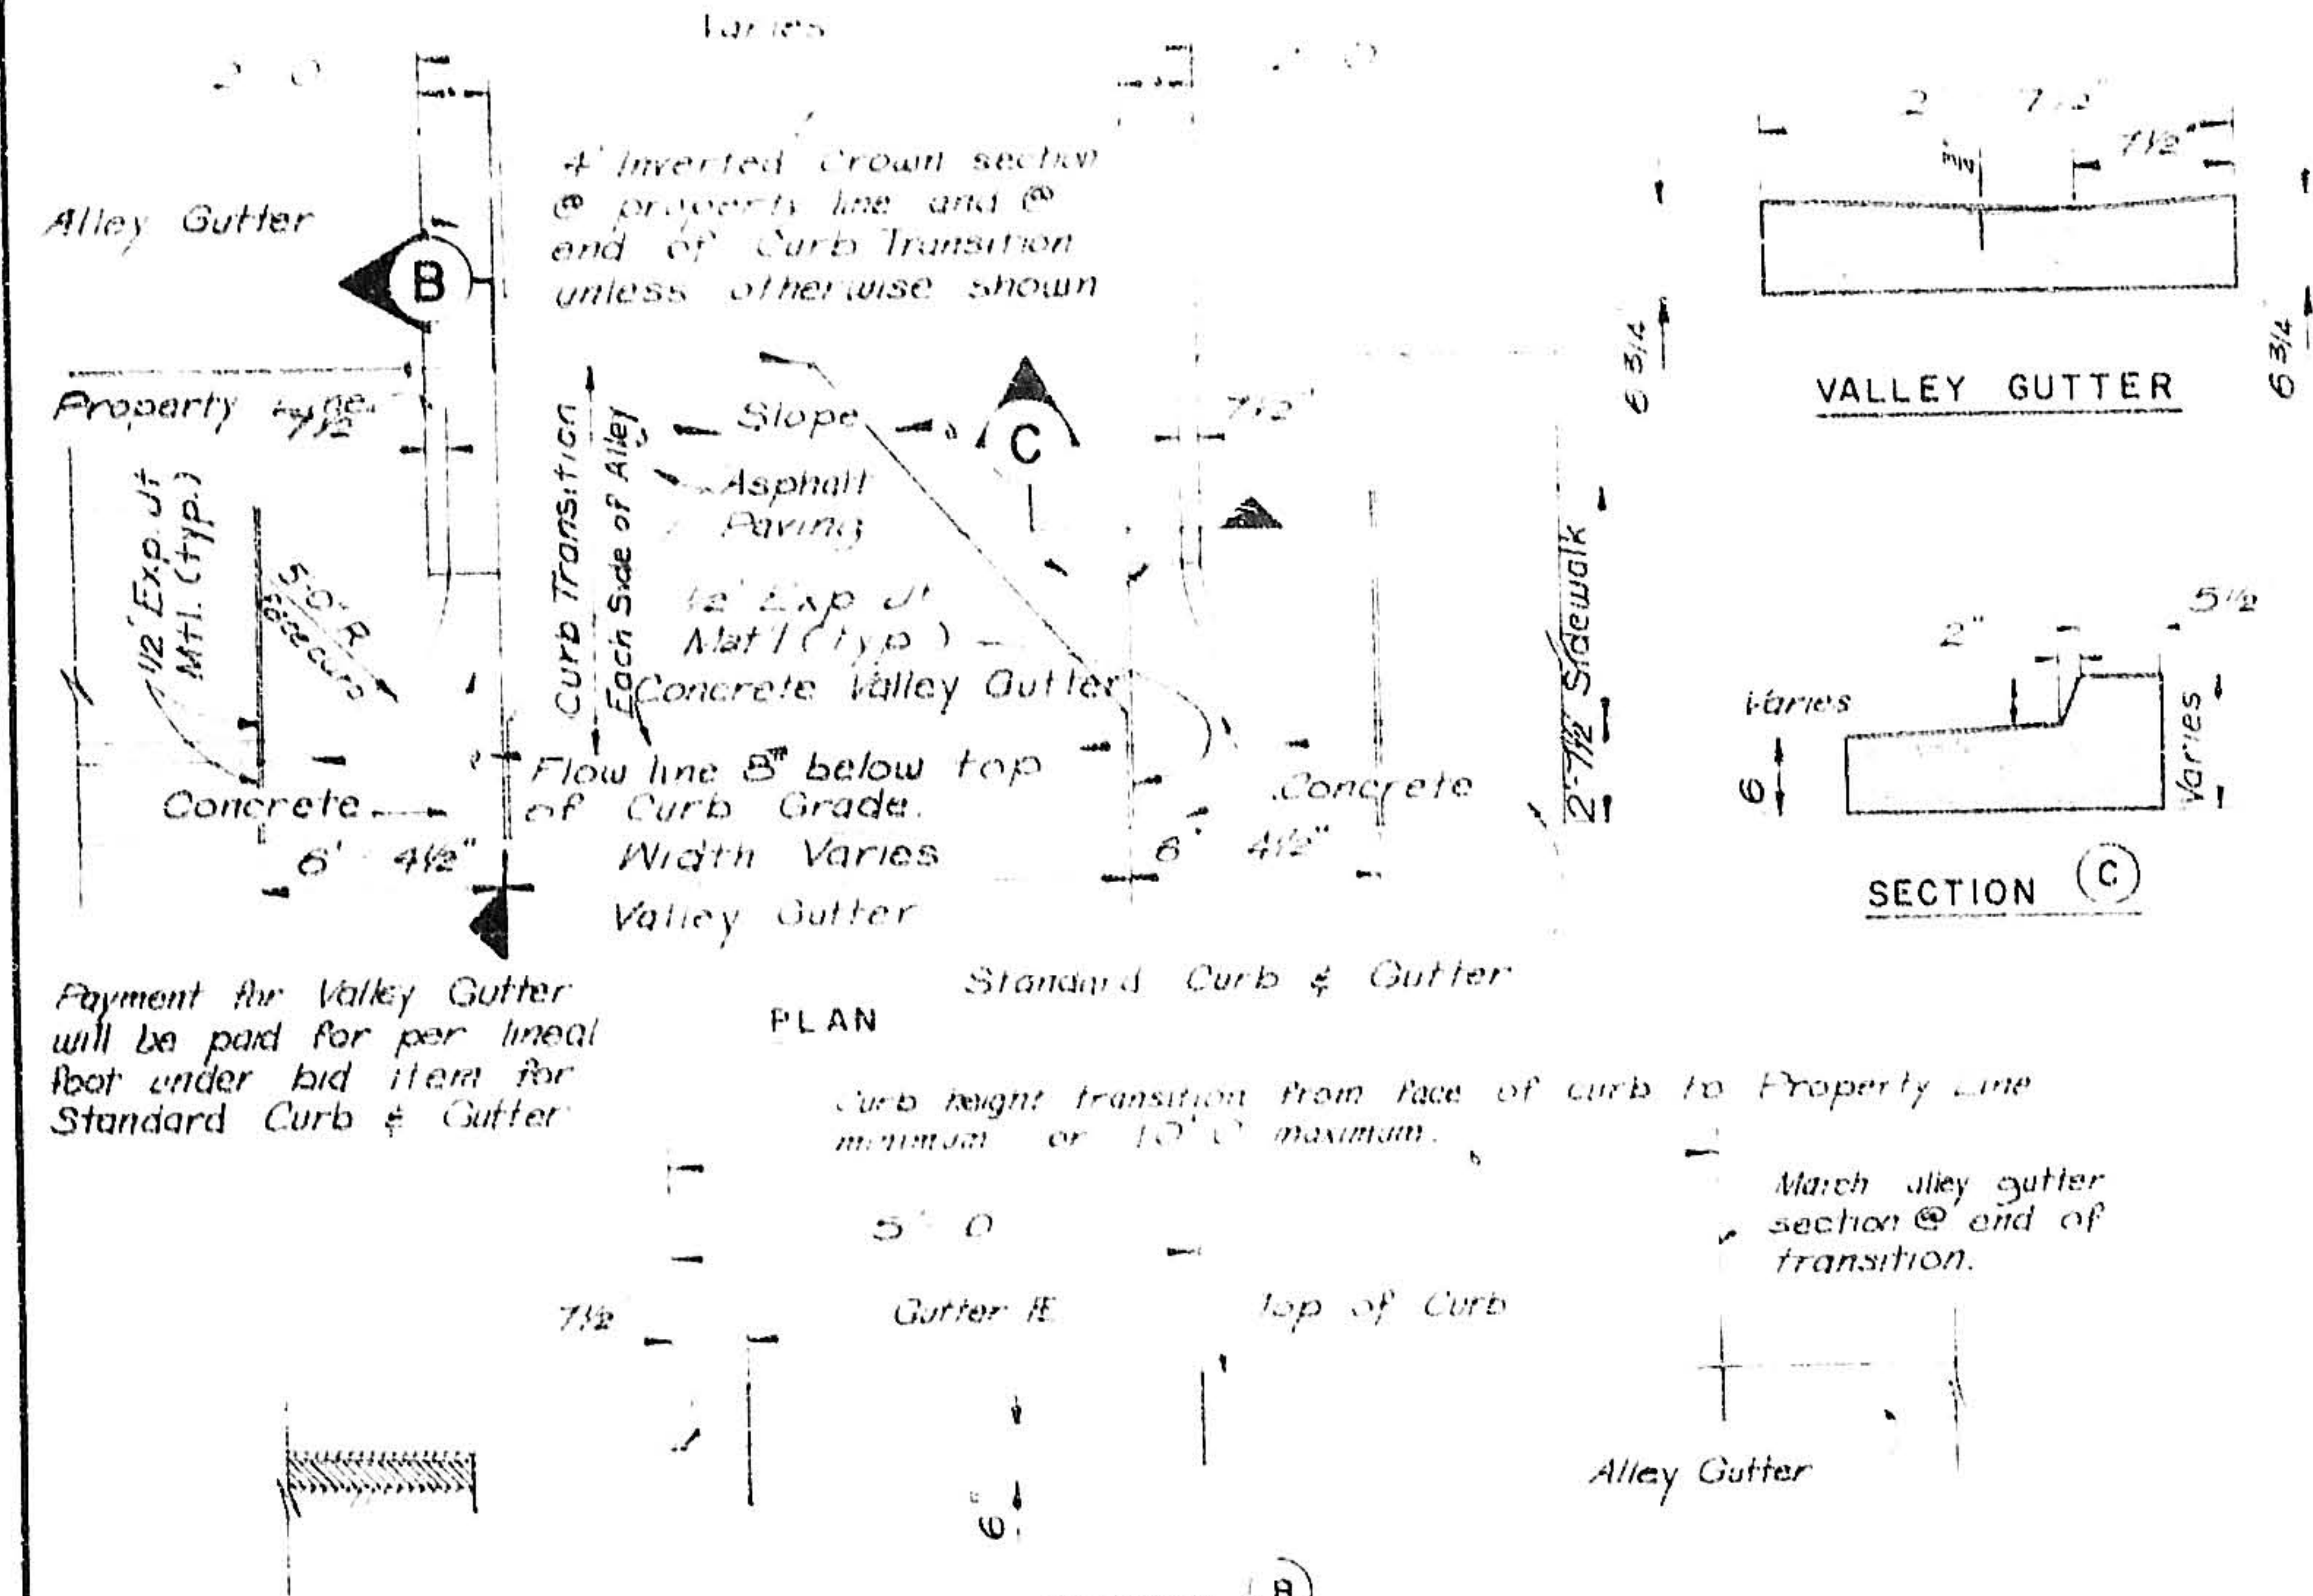


TYPICAL ALLEY INTERSECTION

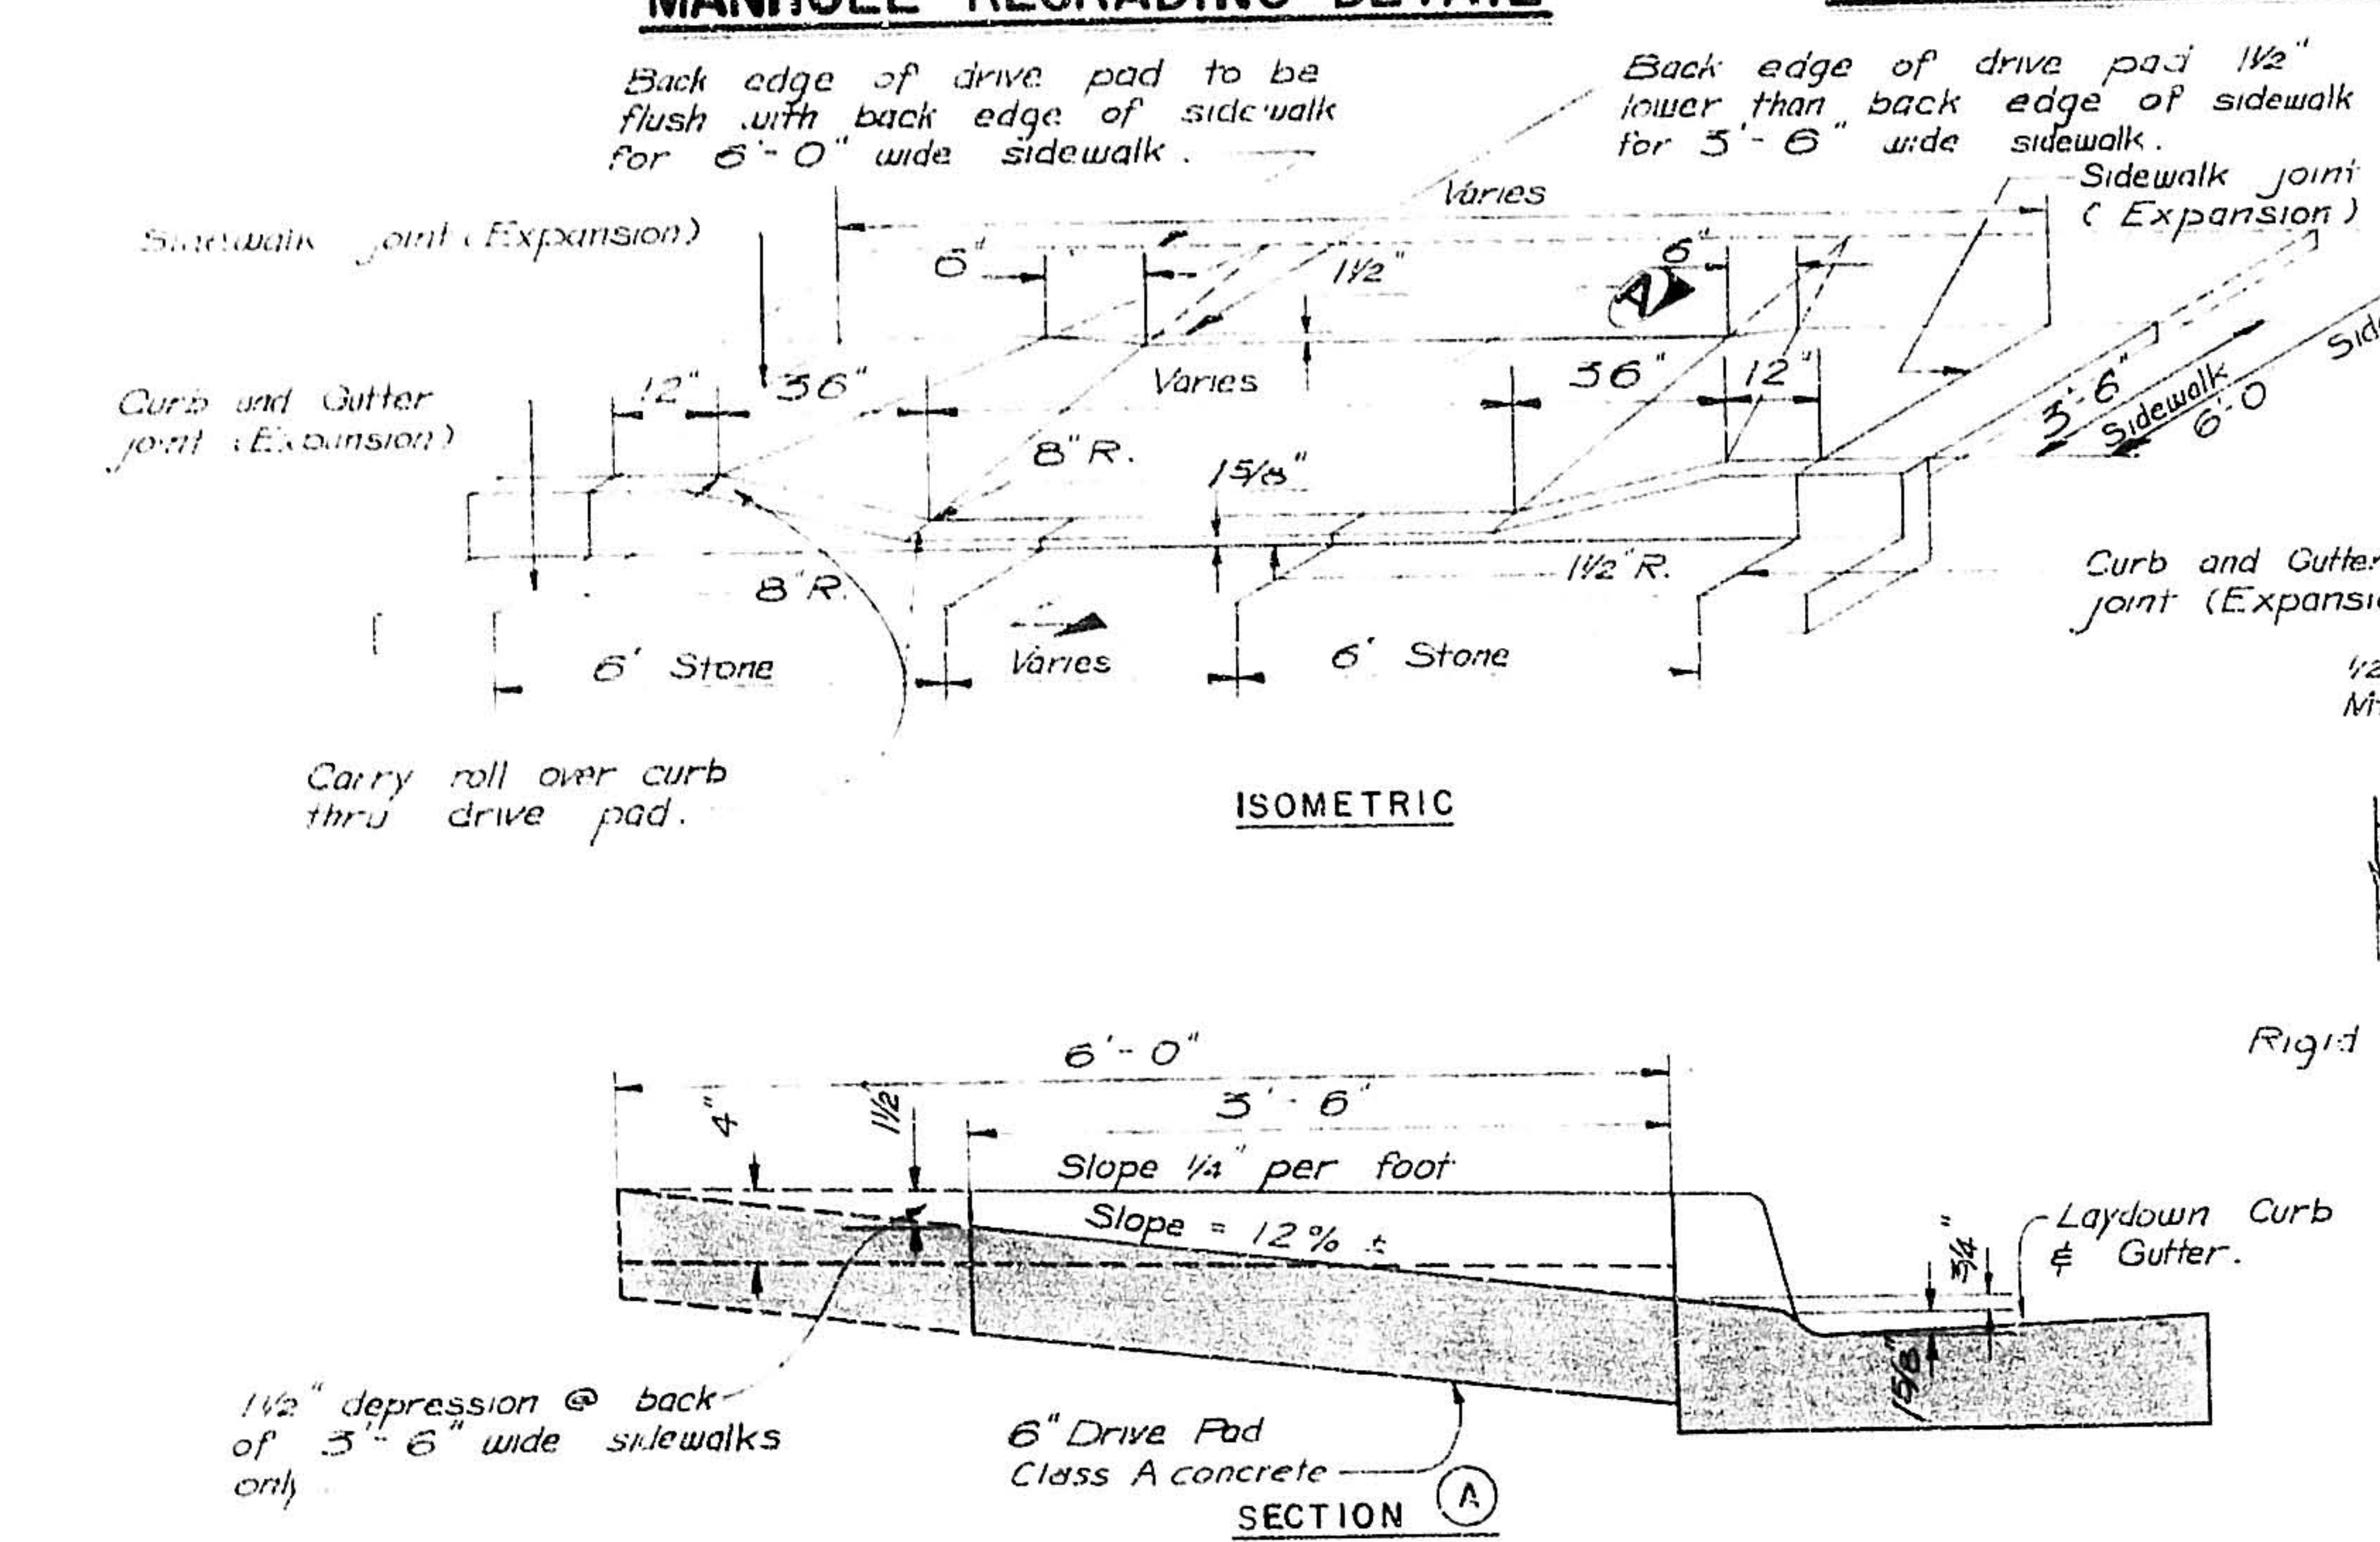


TYPICAL DRIVEWAY & LAY DOWN CURB

- Notes:**
1. Curb & Gutter - Provide contraction joints at 6'-0" o.c. and 1/2" preformed expansion joints at 48'-0" o.c. maximum and at curb returns and each side of driveways.
 2. Driveways 18' to 36' wide to have 1/2" preformed expansion joint at centerline. Driveways wider than 36' to have expansion joints at 18' o.c. maximum.
 3. Sidewalks to be 4" thick with a transverse slope of 1/4" per foot. 1/2" preformed expansion joints shall be provided at 18' o.c. maximum and where sidewalks abut existing walks, buildings, driveways or other construction. Contraction joints shall be provided at the same spacing and location as joints in the Curb & Gutter.

VALVE BOX REGRADING DETAIL

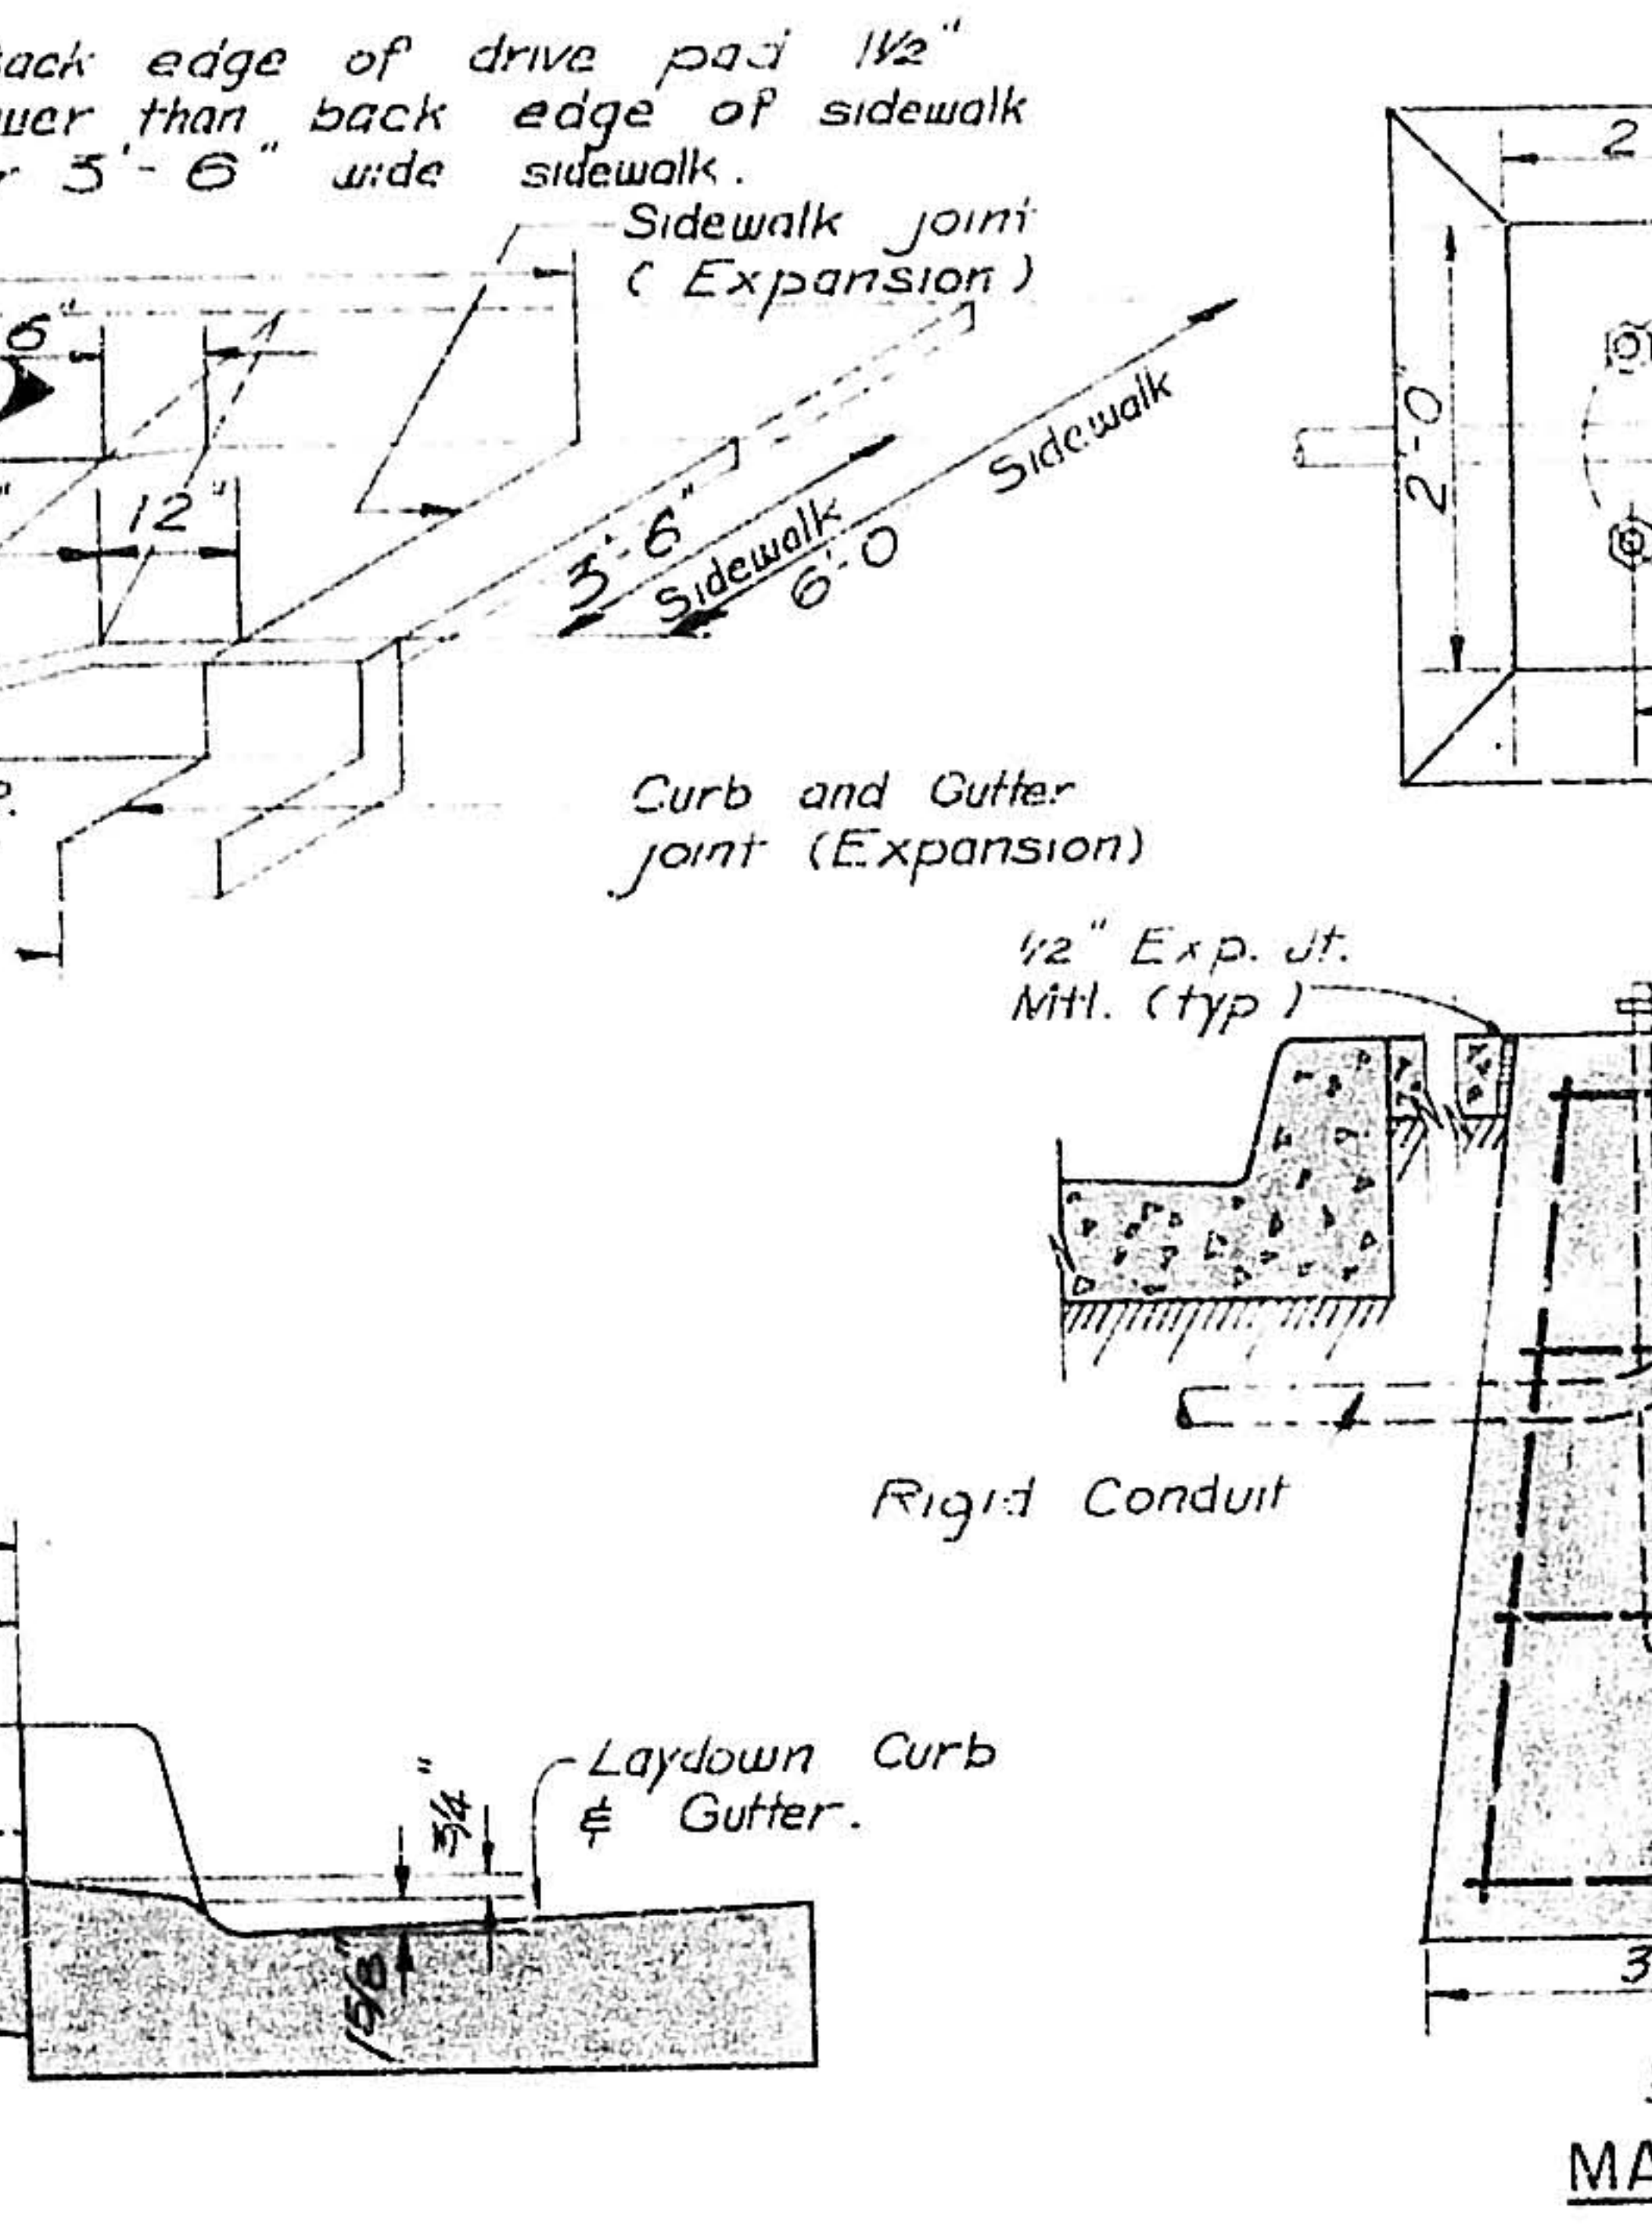

CONDUIT JUNCTION BOX DETAIL

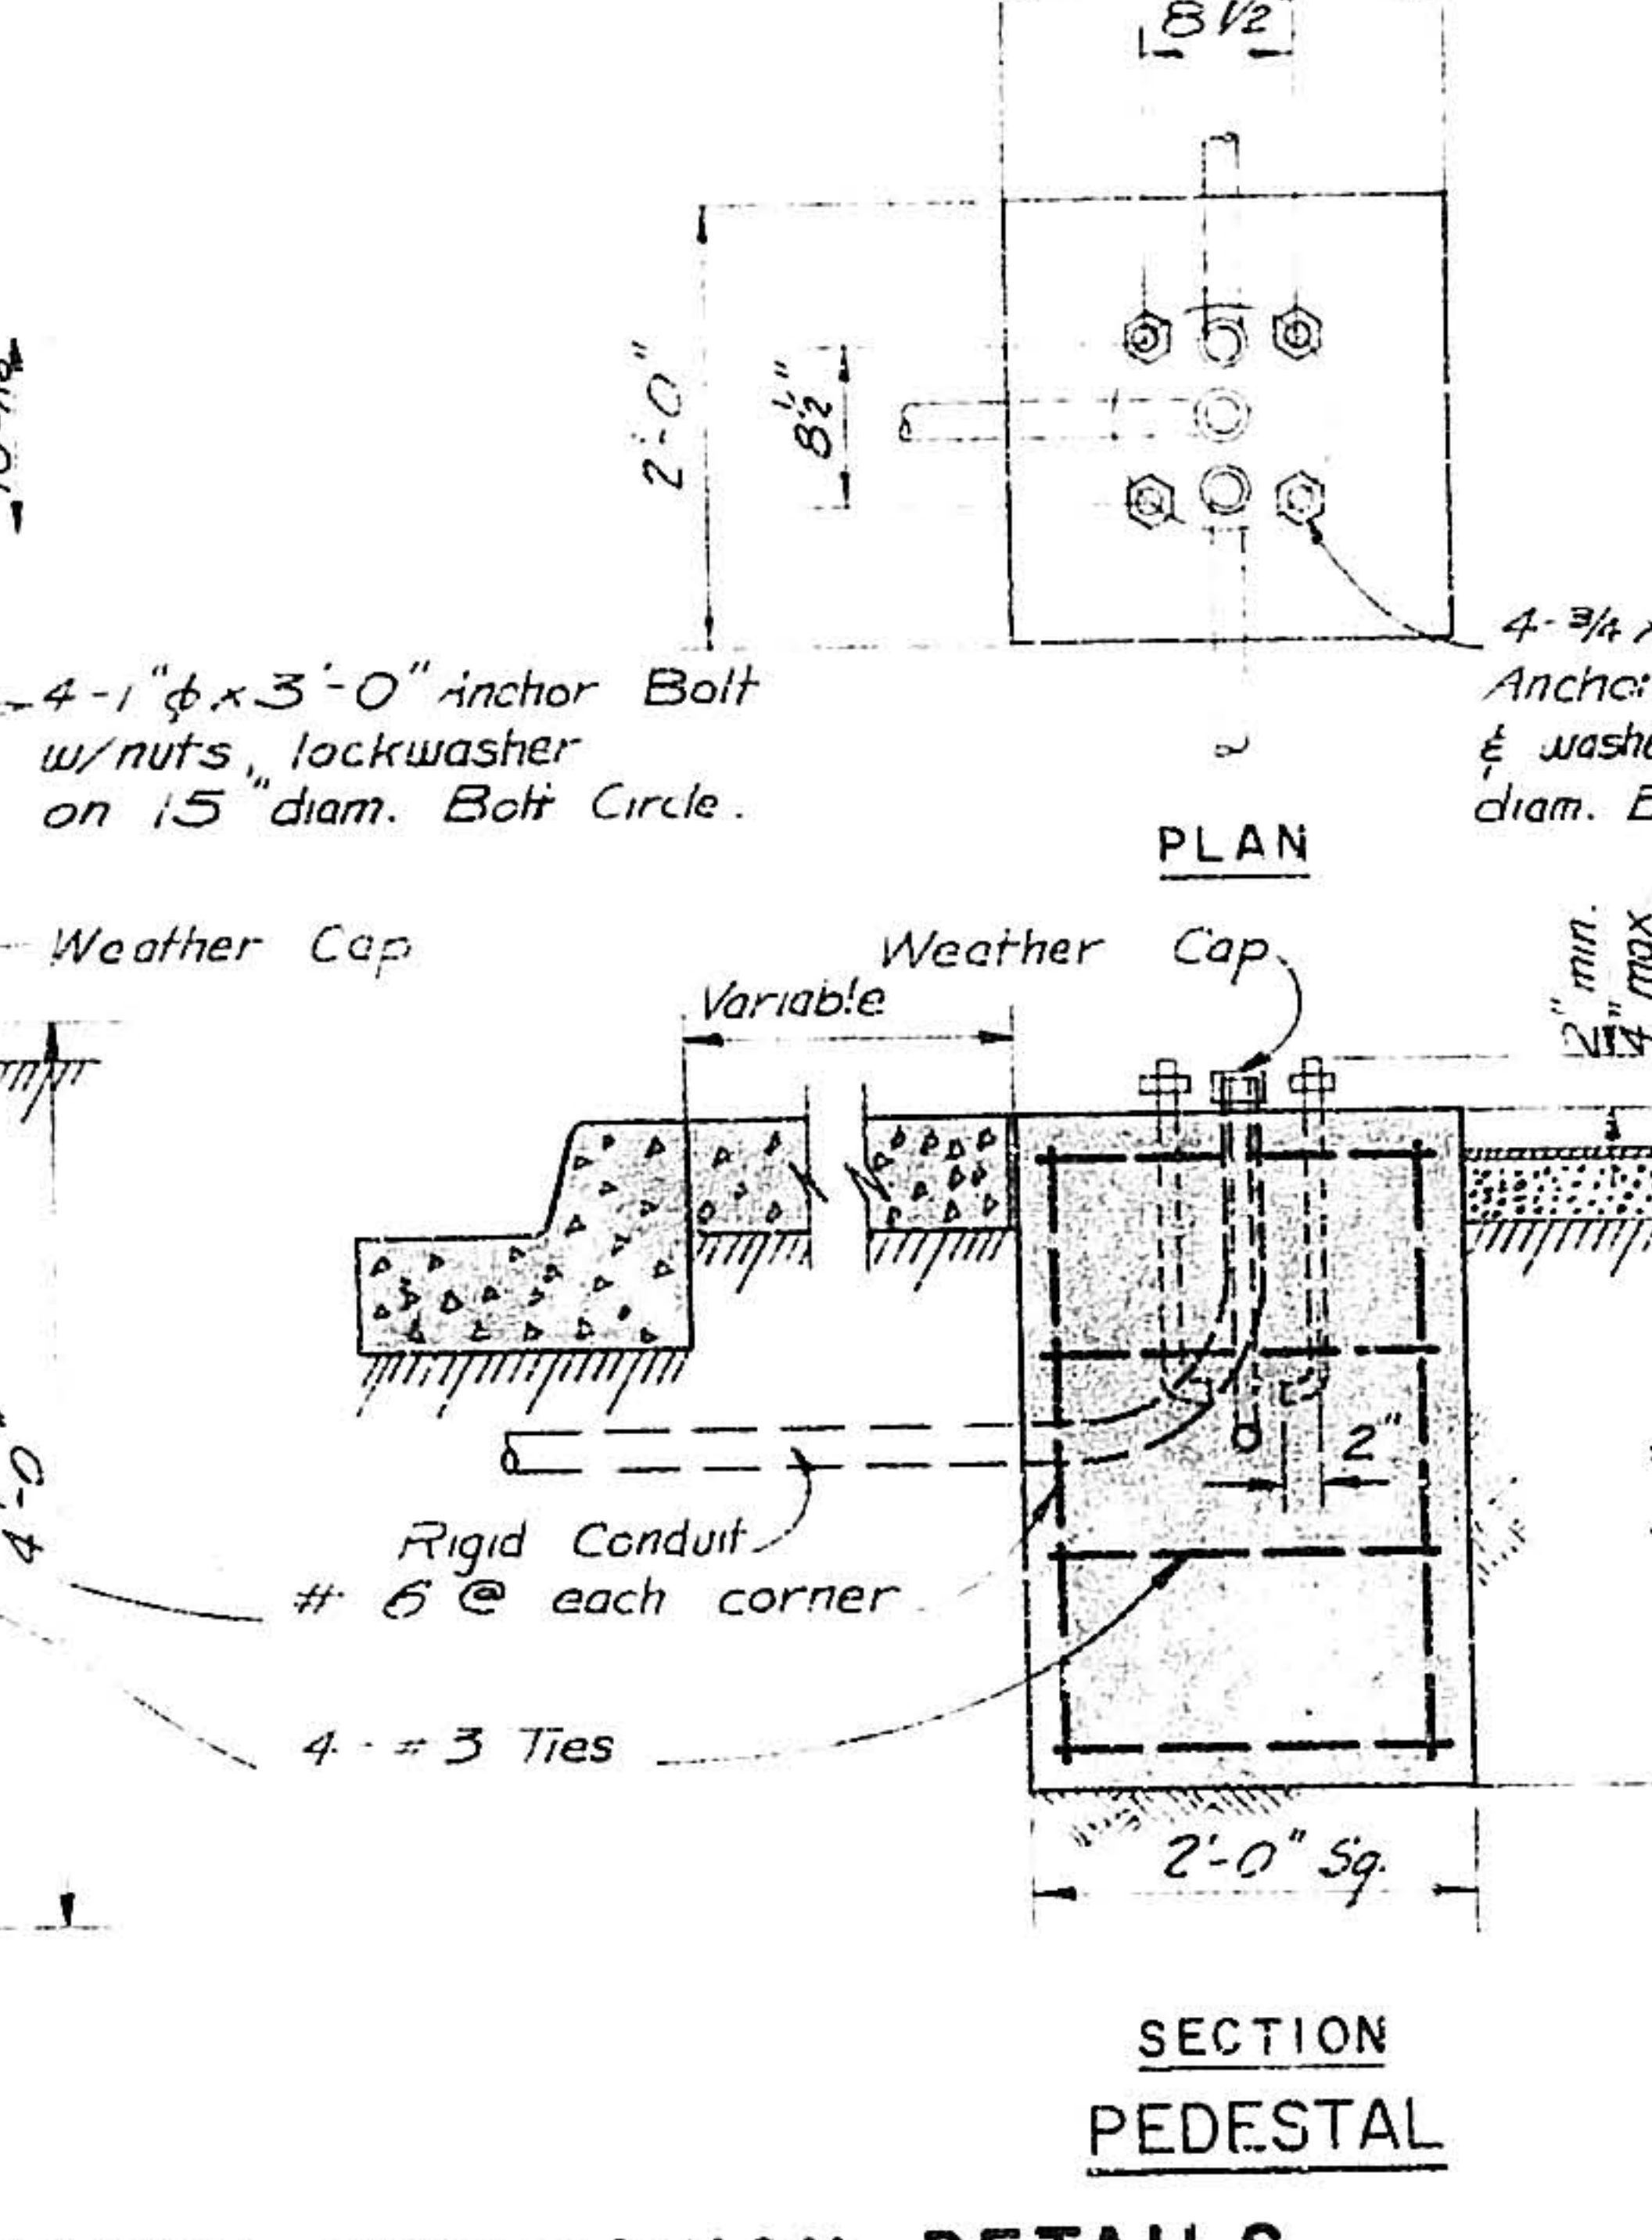

TRAFFIC LIGHT FOUNDATION DETAILS

TRAFFIC LIGHT FOUNDATION DETAILS

DATE: 10/01/1270

REVISIONS:

BY:

BETHEL SUBDIVISION PAVING

PAVING & SIDEWALK DETAILS

NEIGHBORHOOD DEVELOPMENT PROGRAM

URBAN RENEWAL AGENCY OF ALBUQUERQUE


scale: NOT TO SCALE

date: OCT 1970


job no: 80.1








drawn: R.N.

check: P.1.

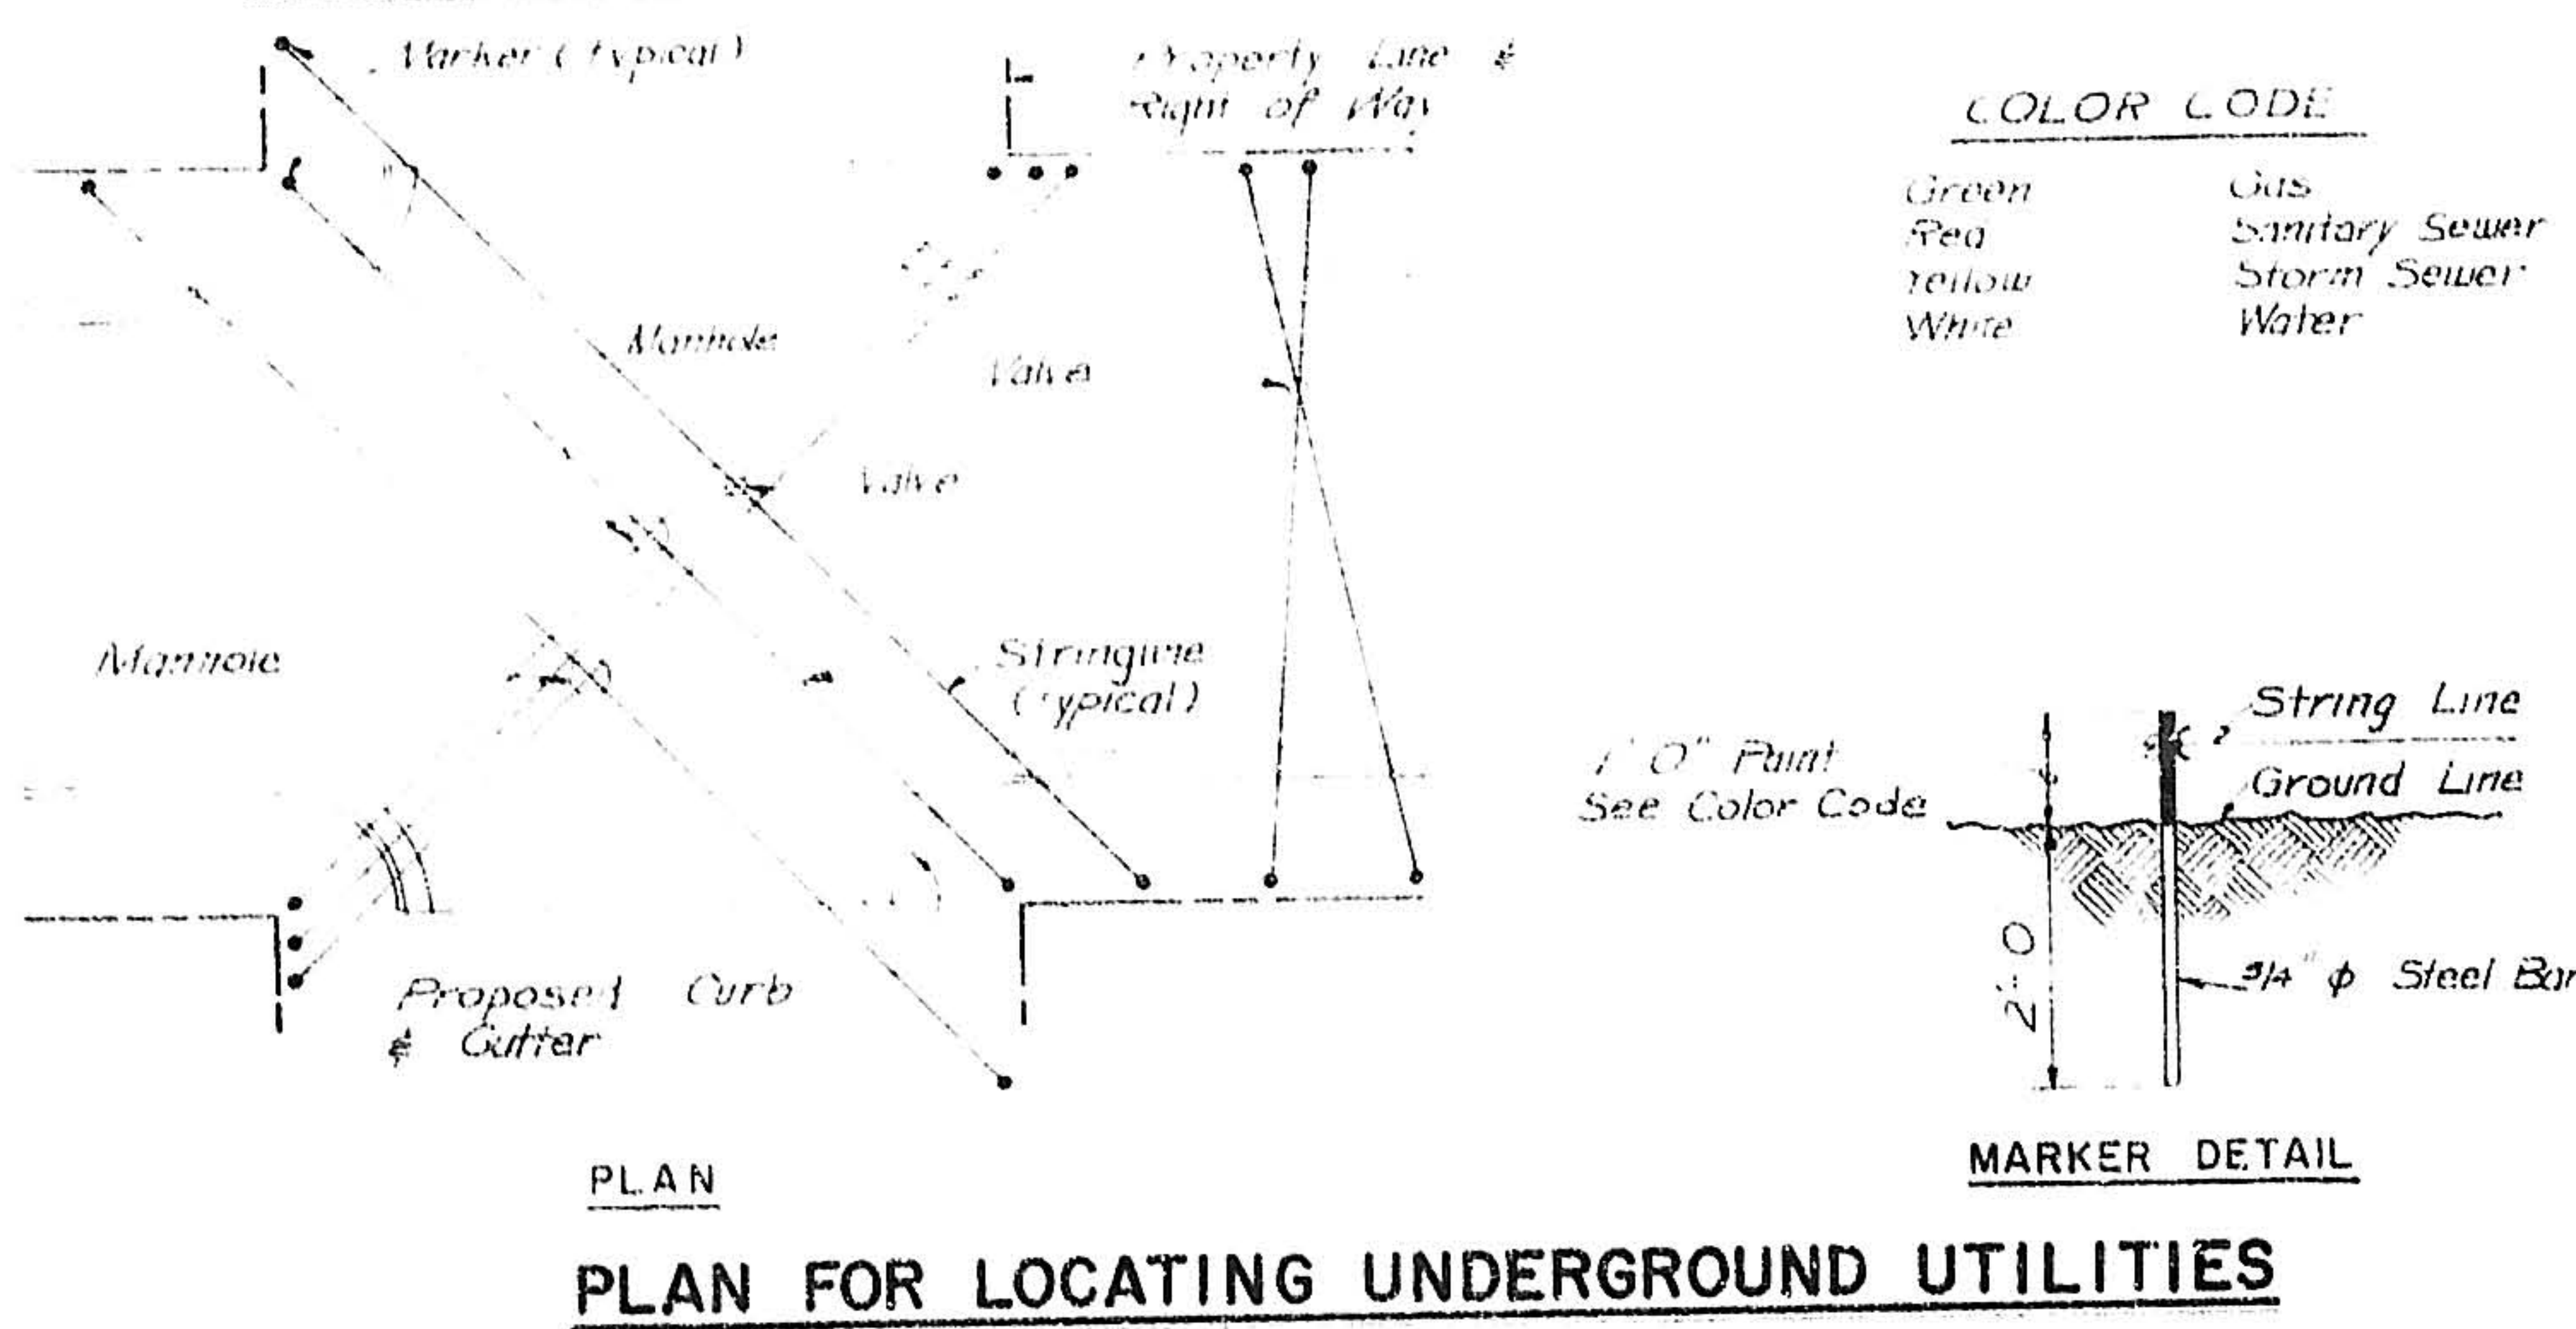

PLAN FOR LOCATING UNDERGROUND UTILITIES

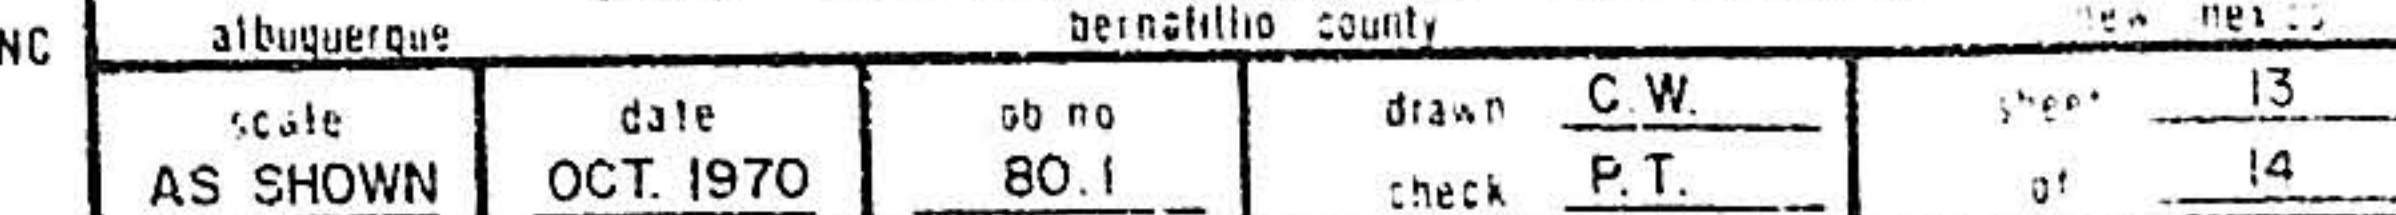

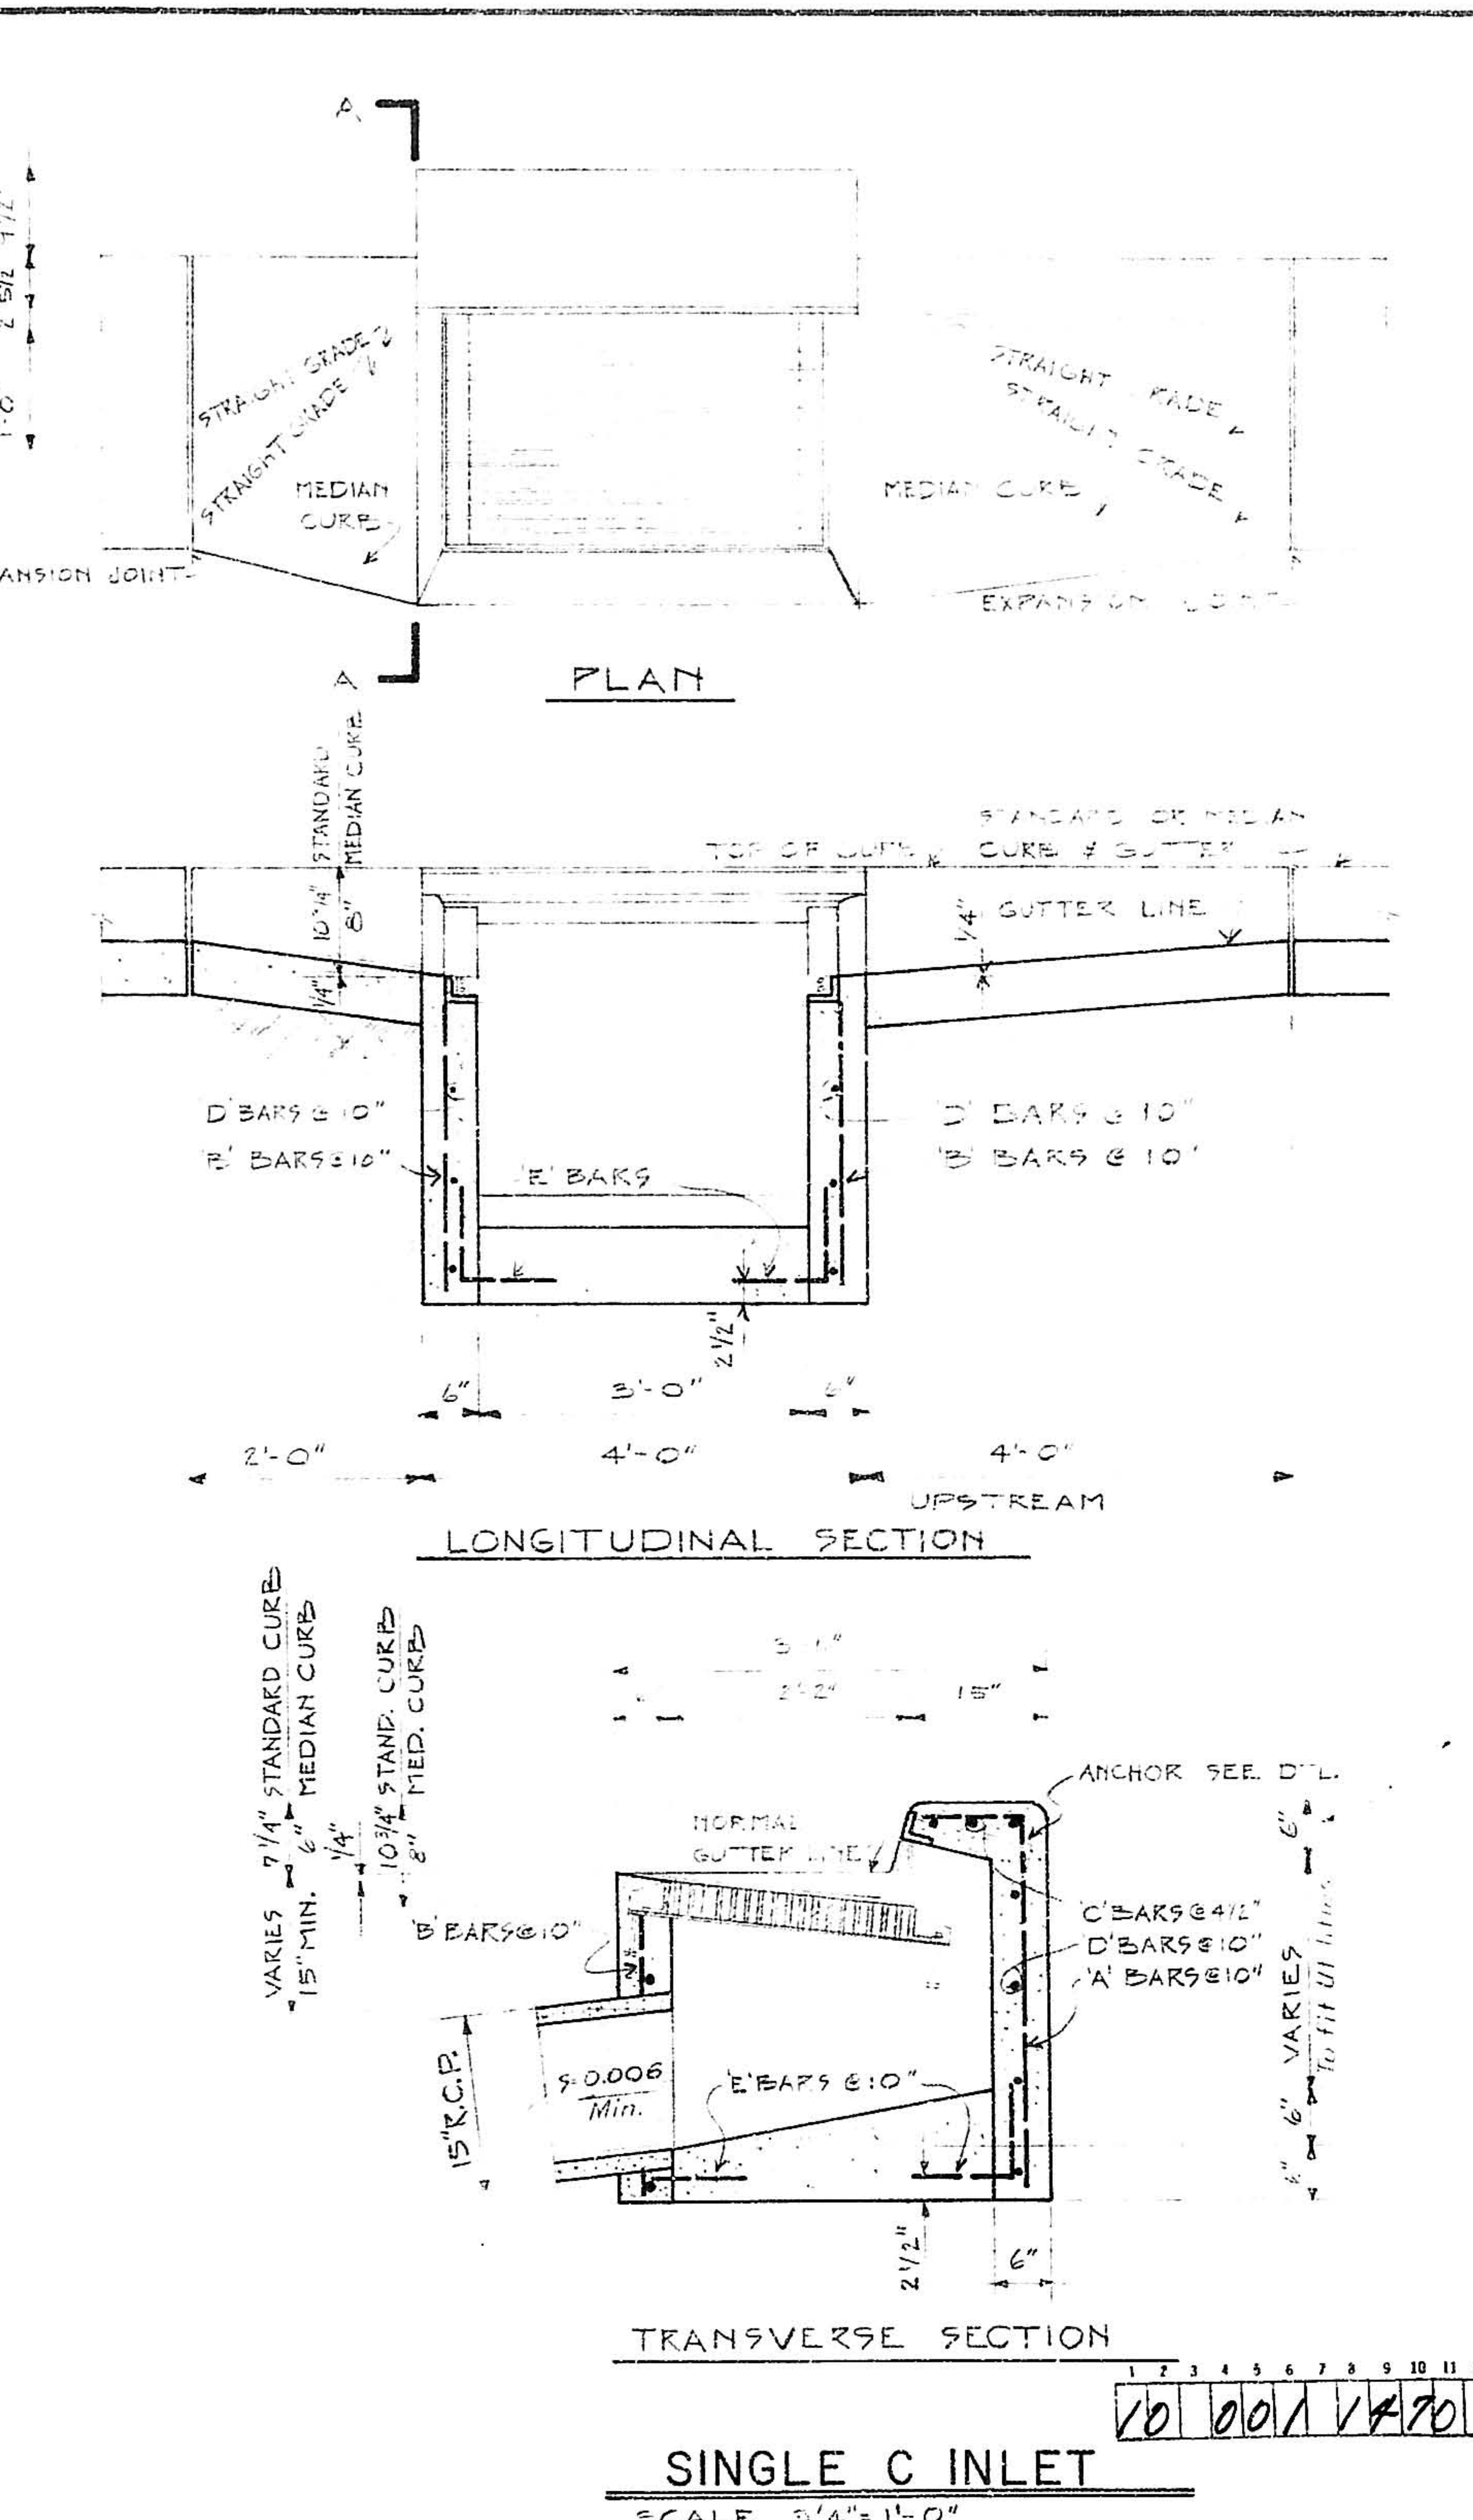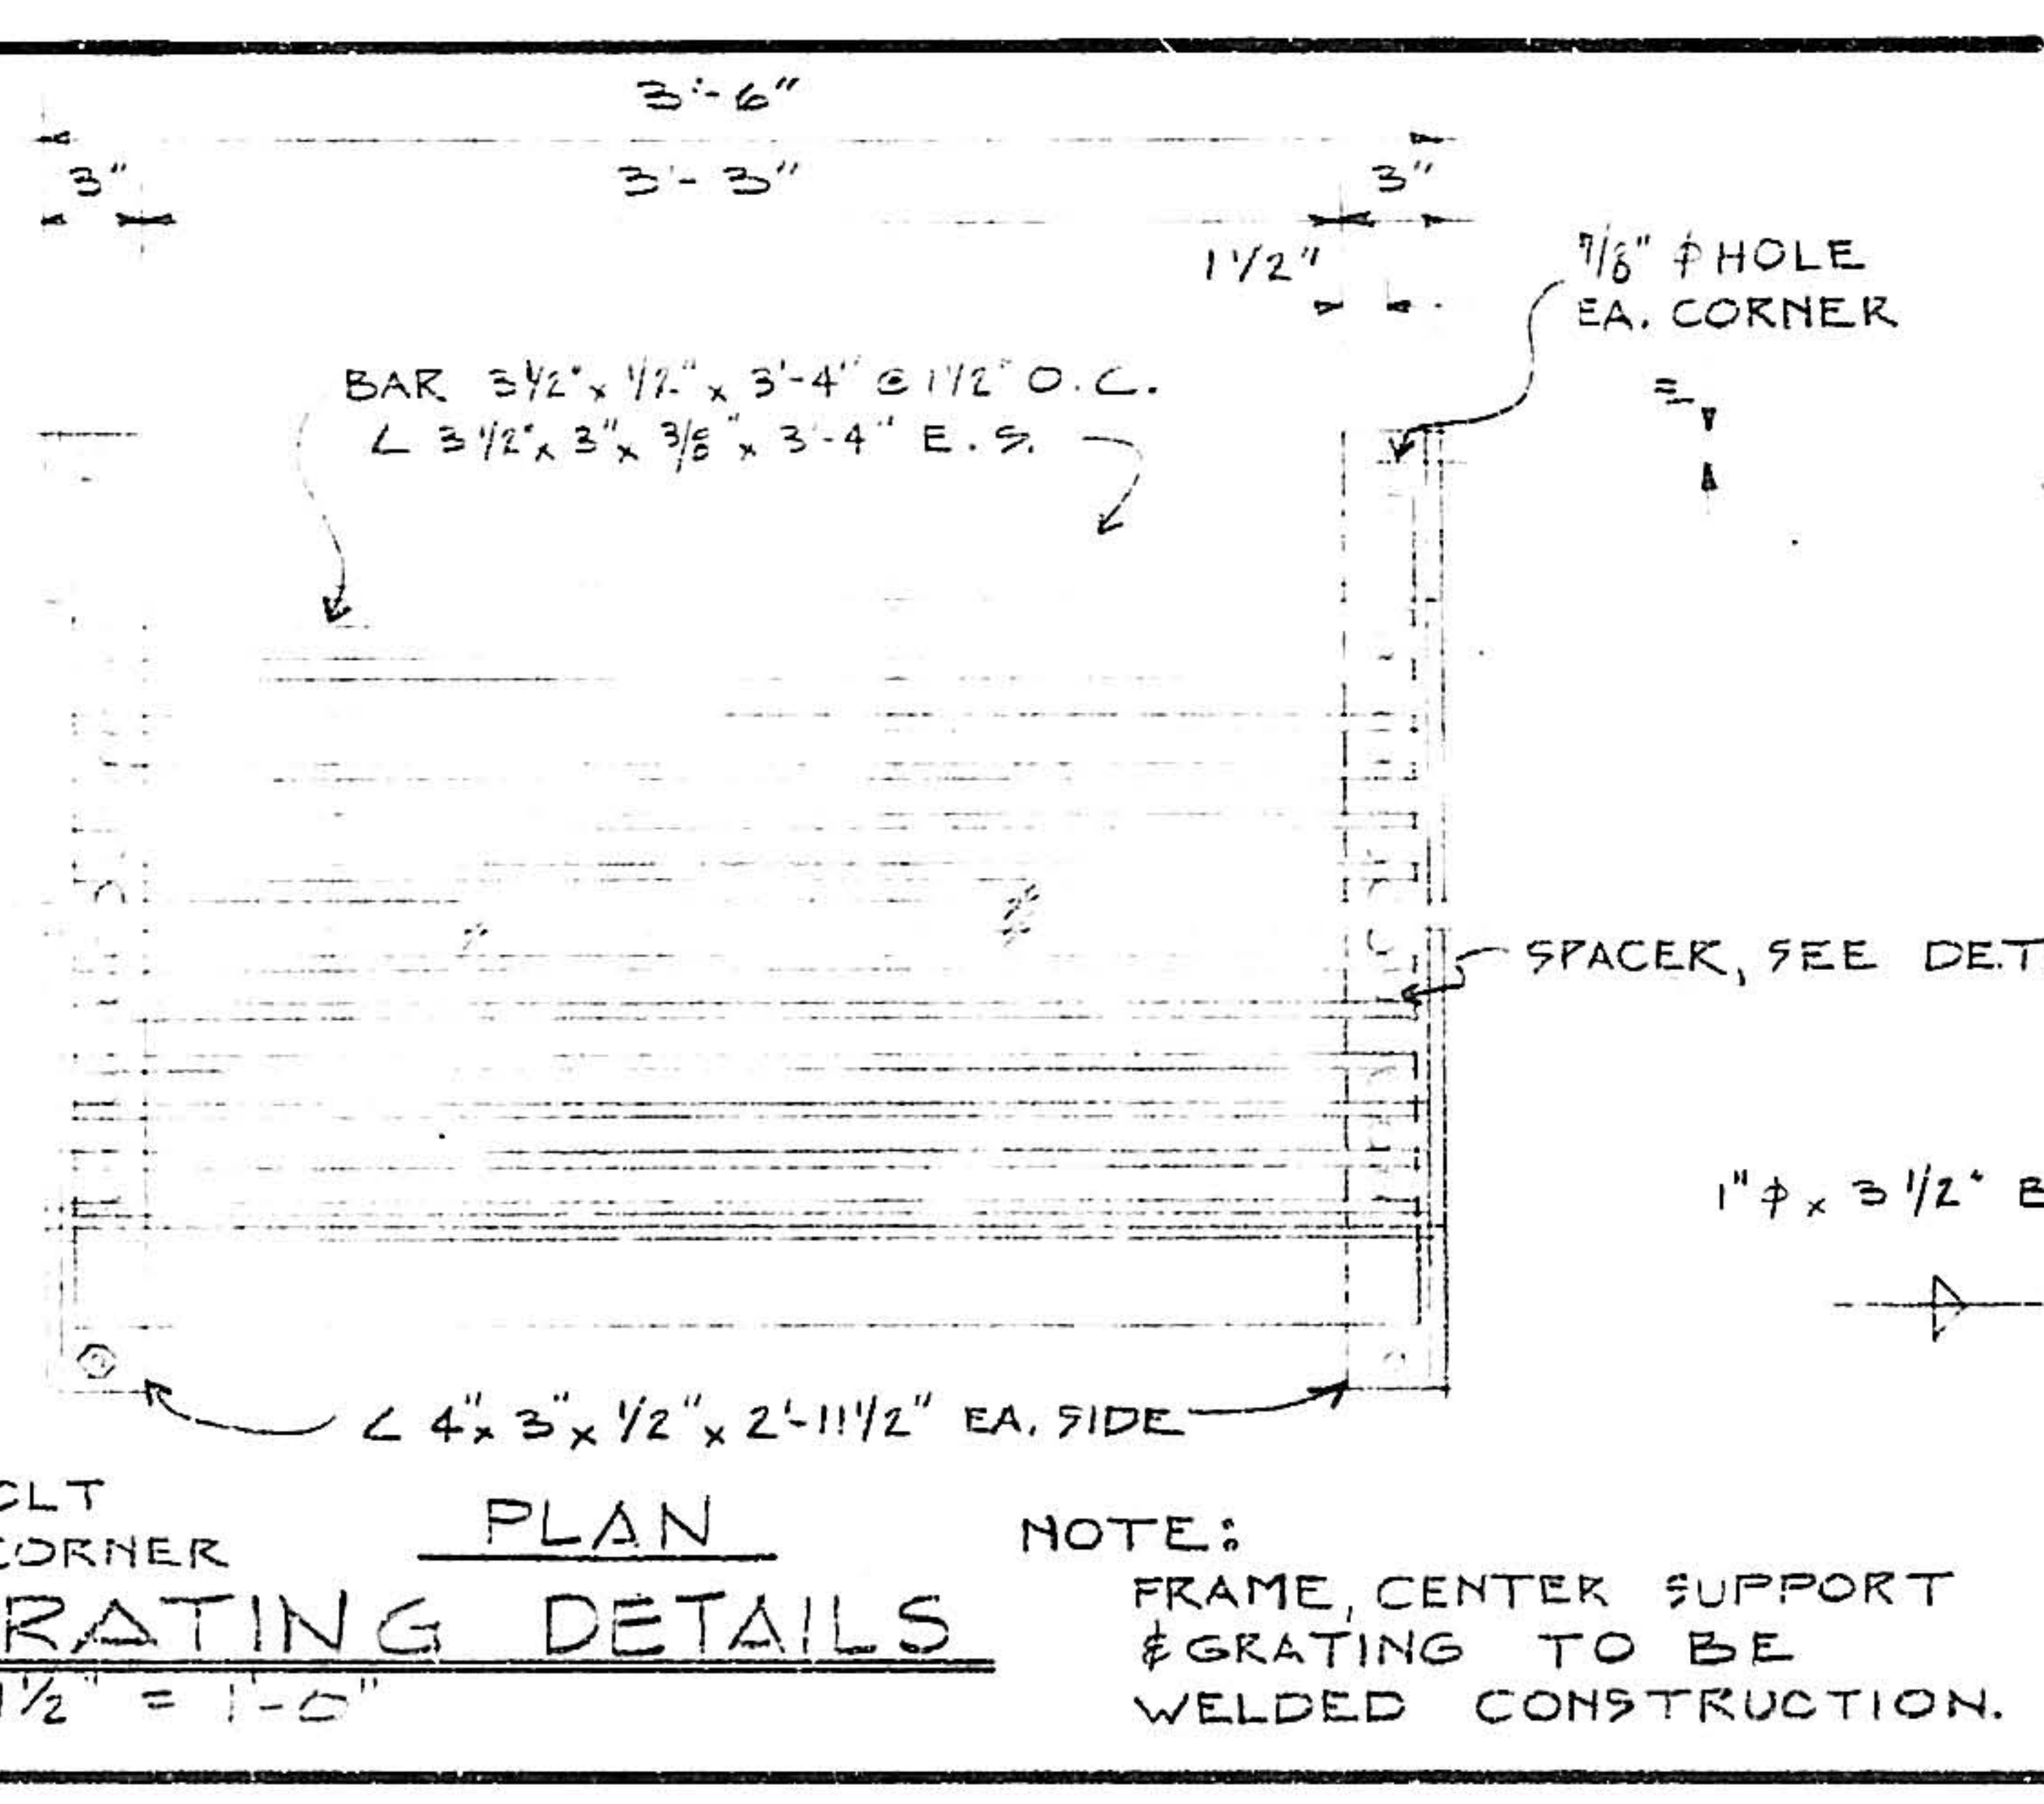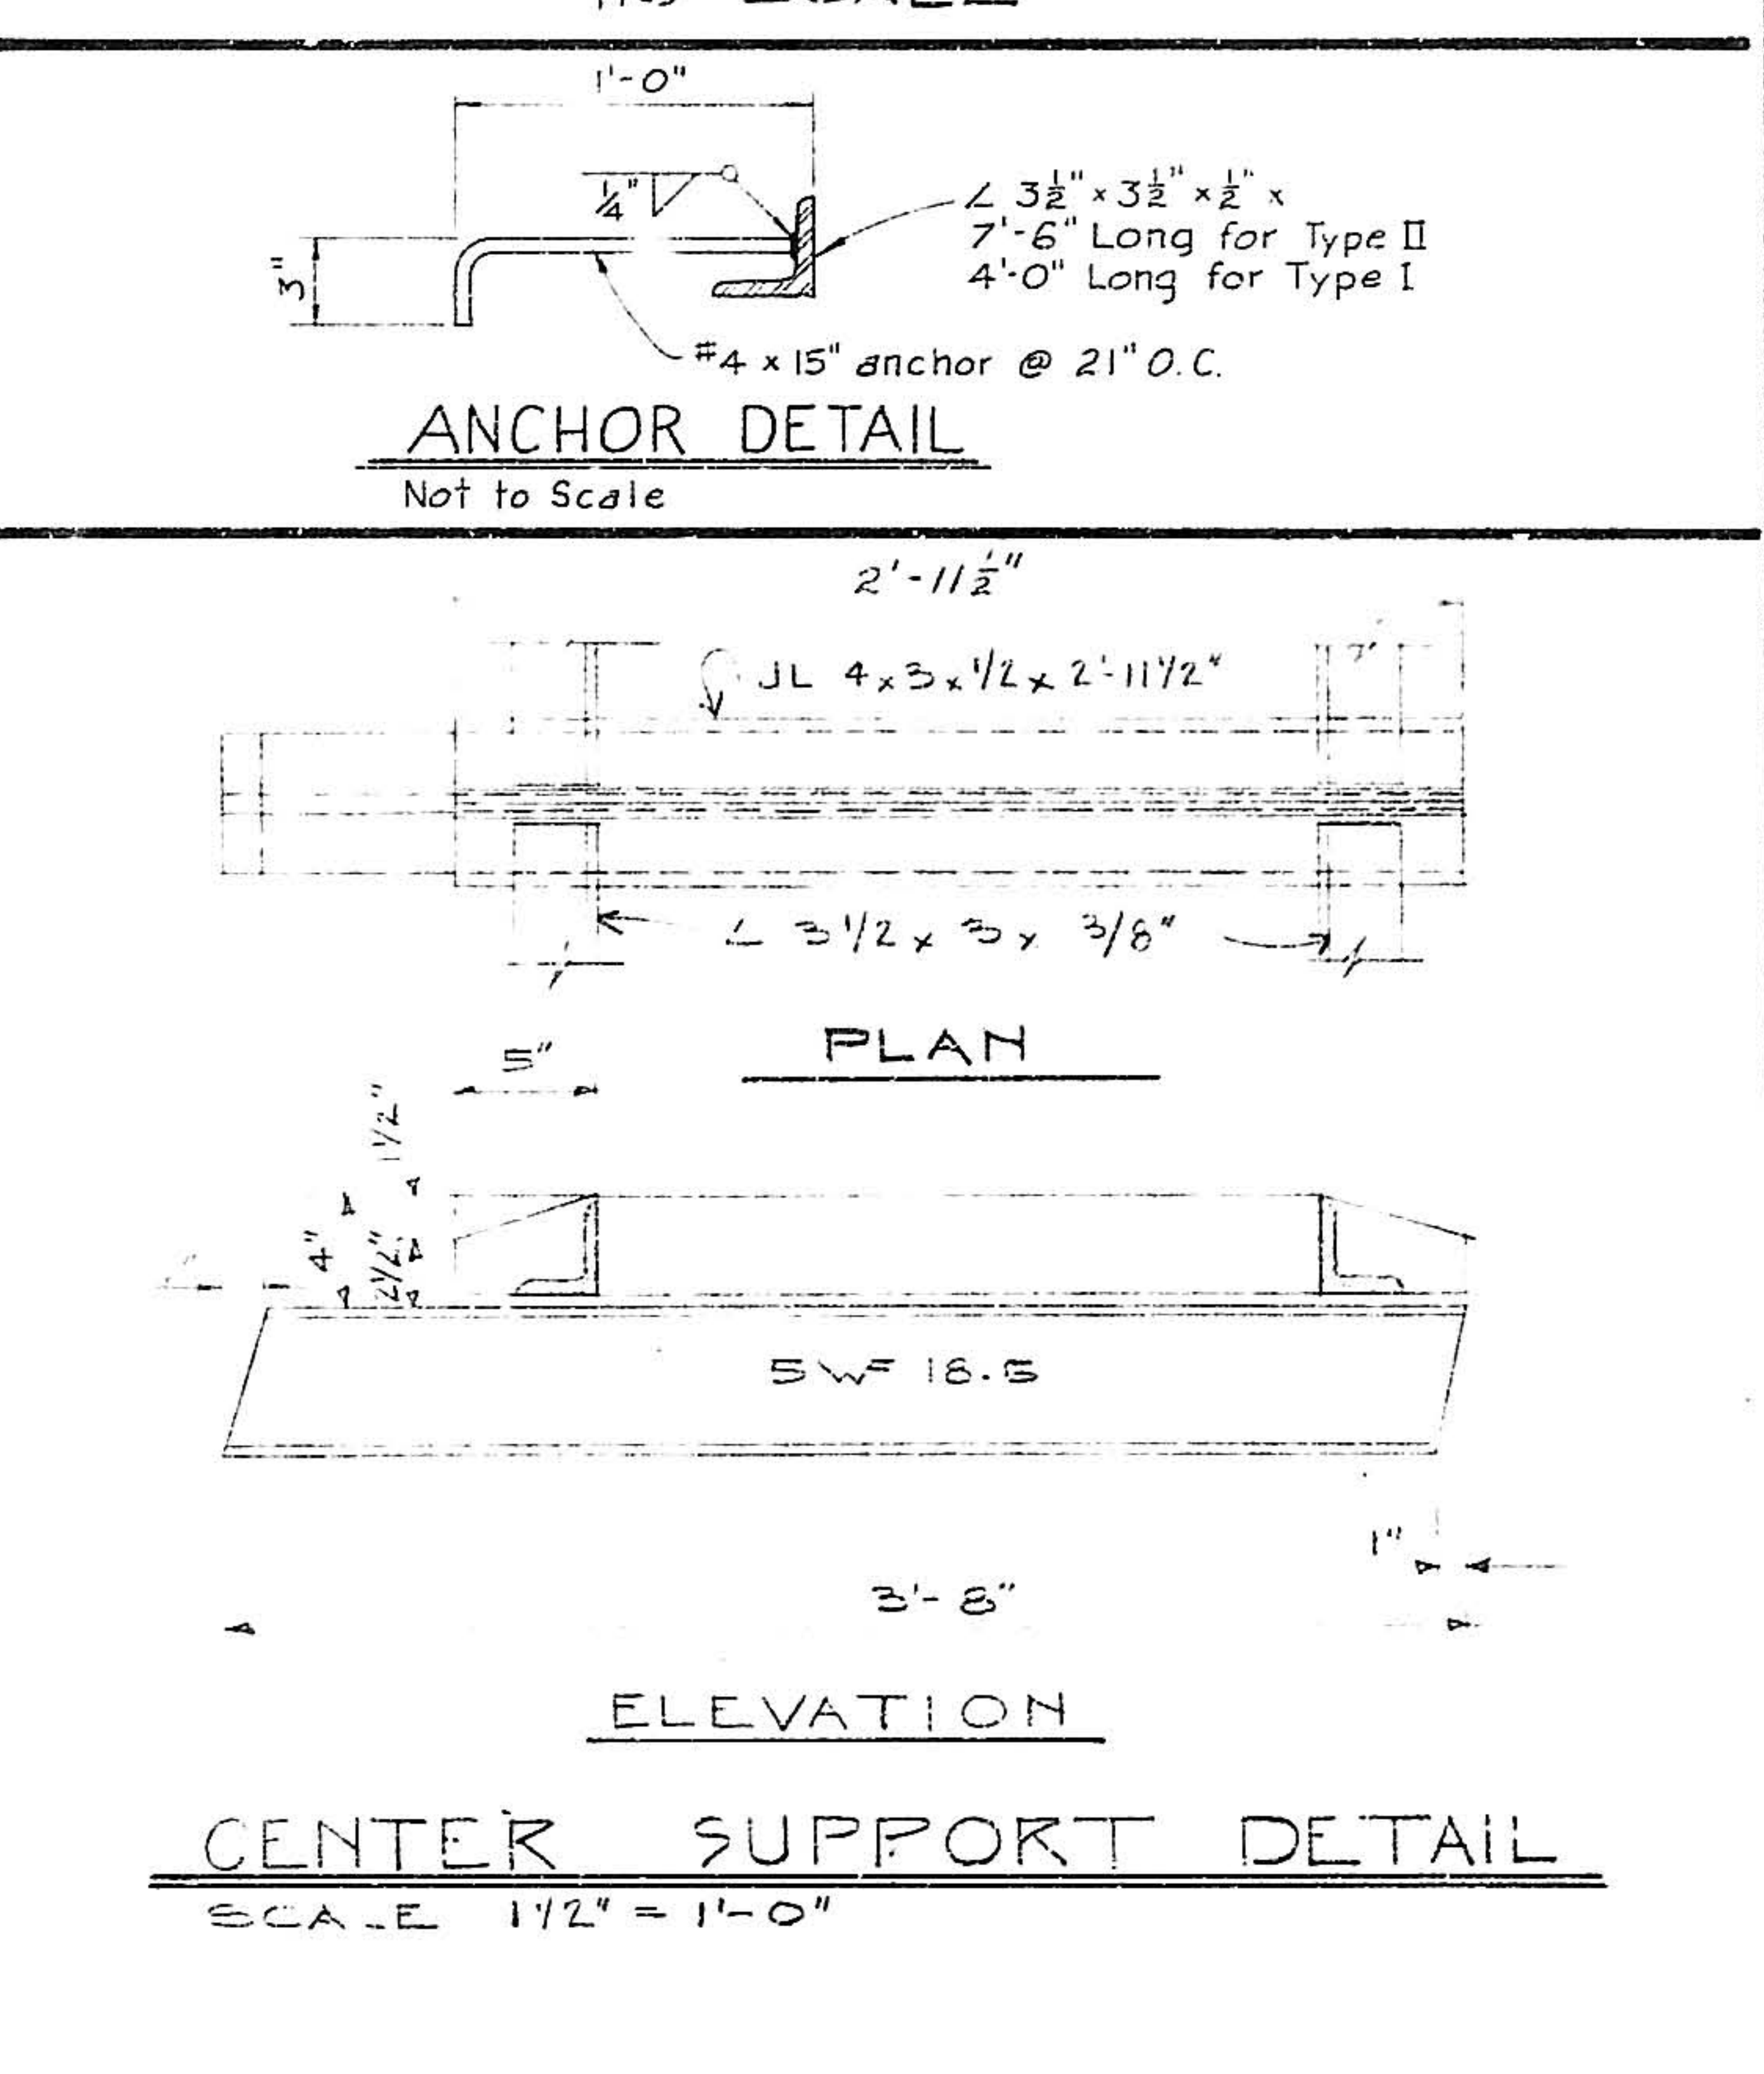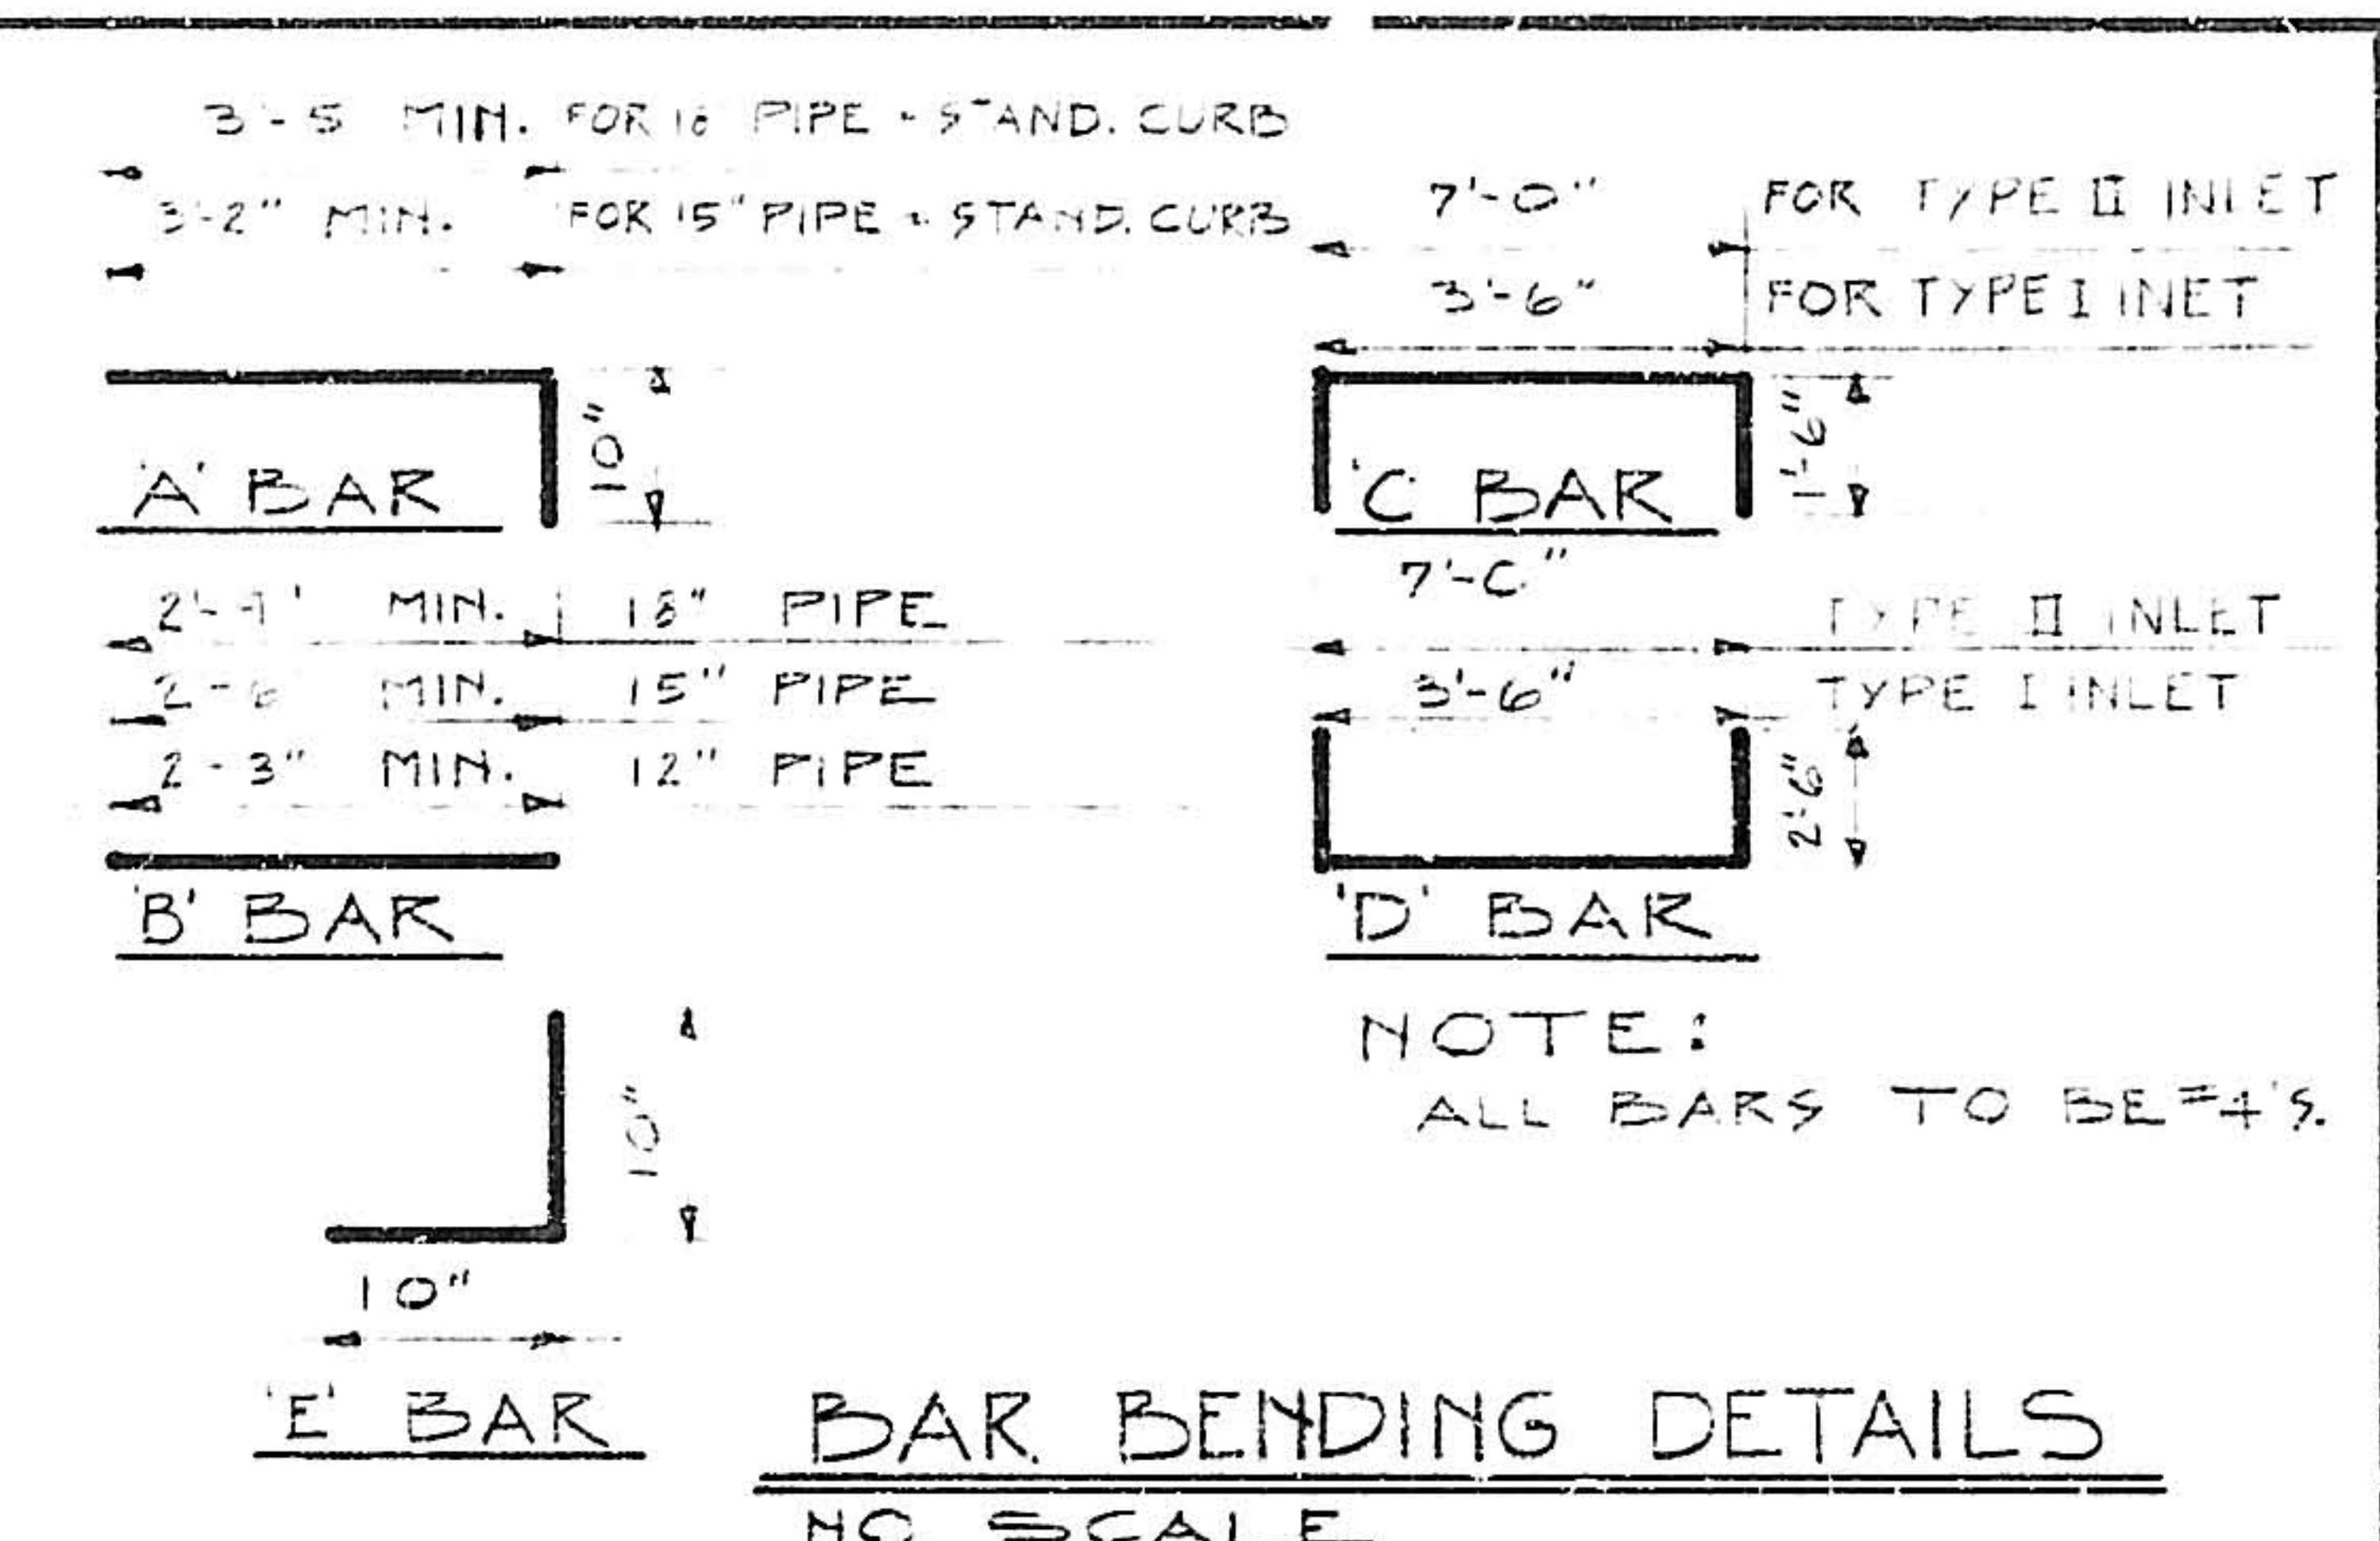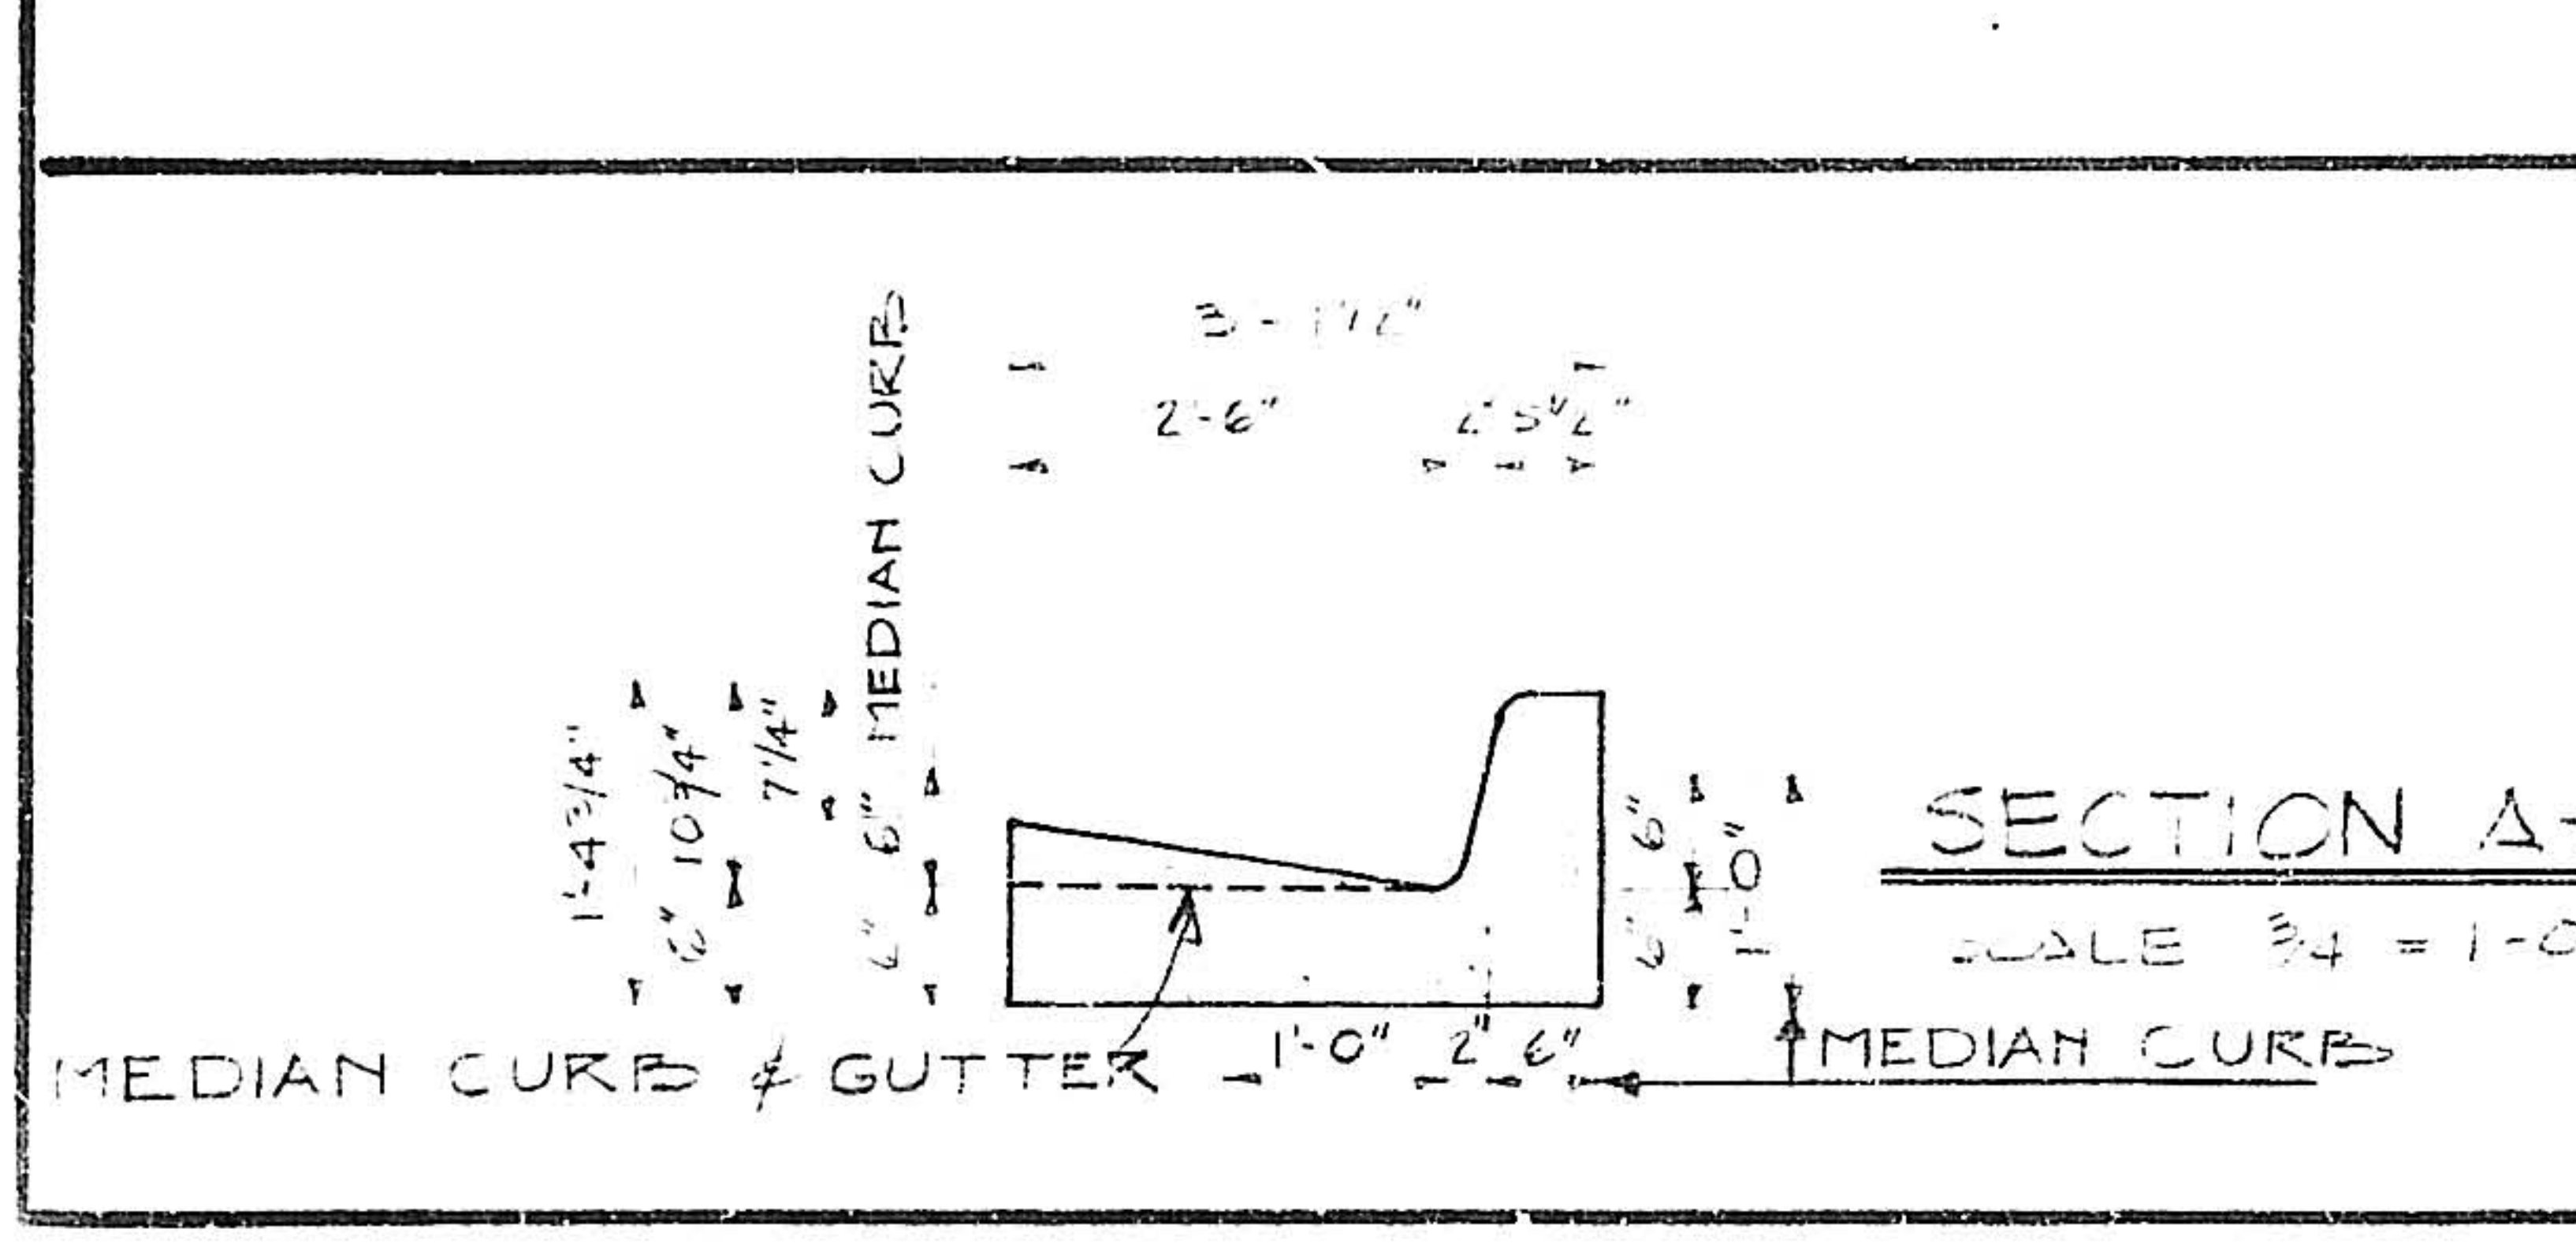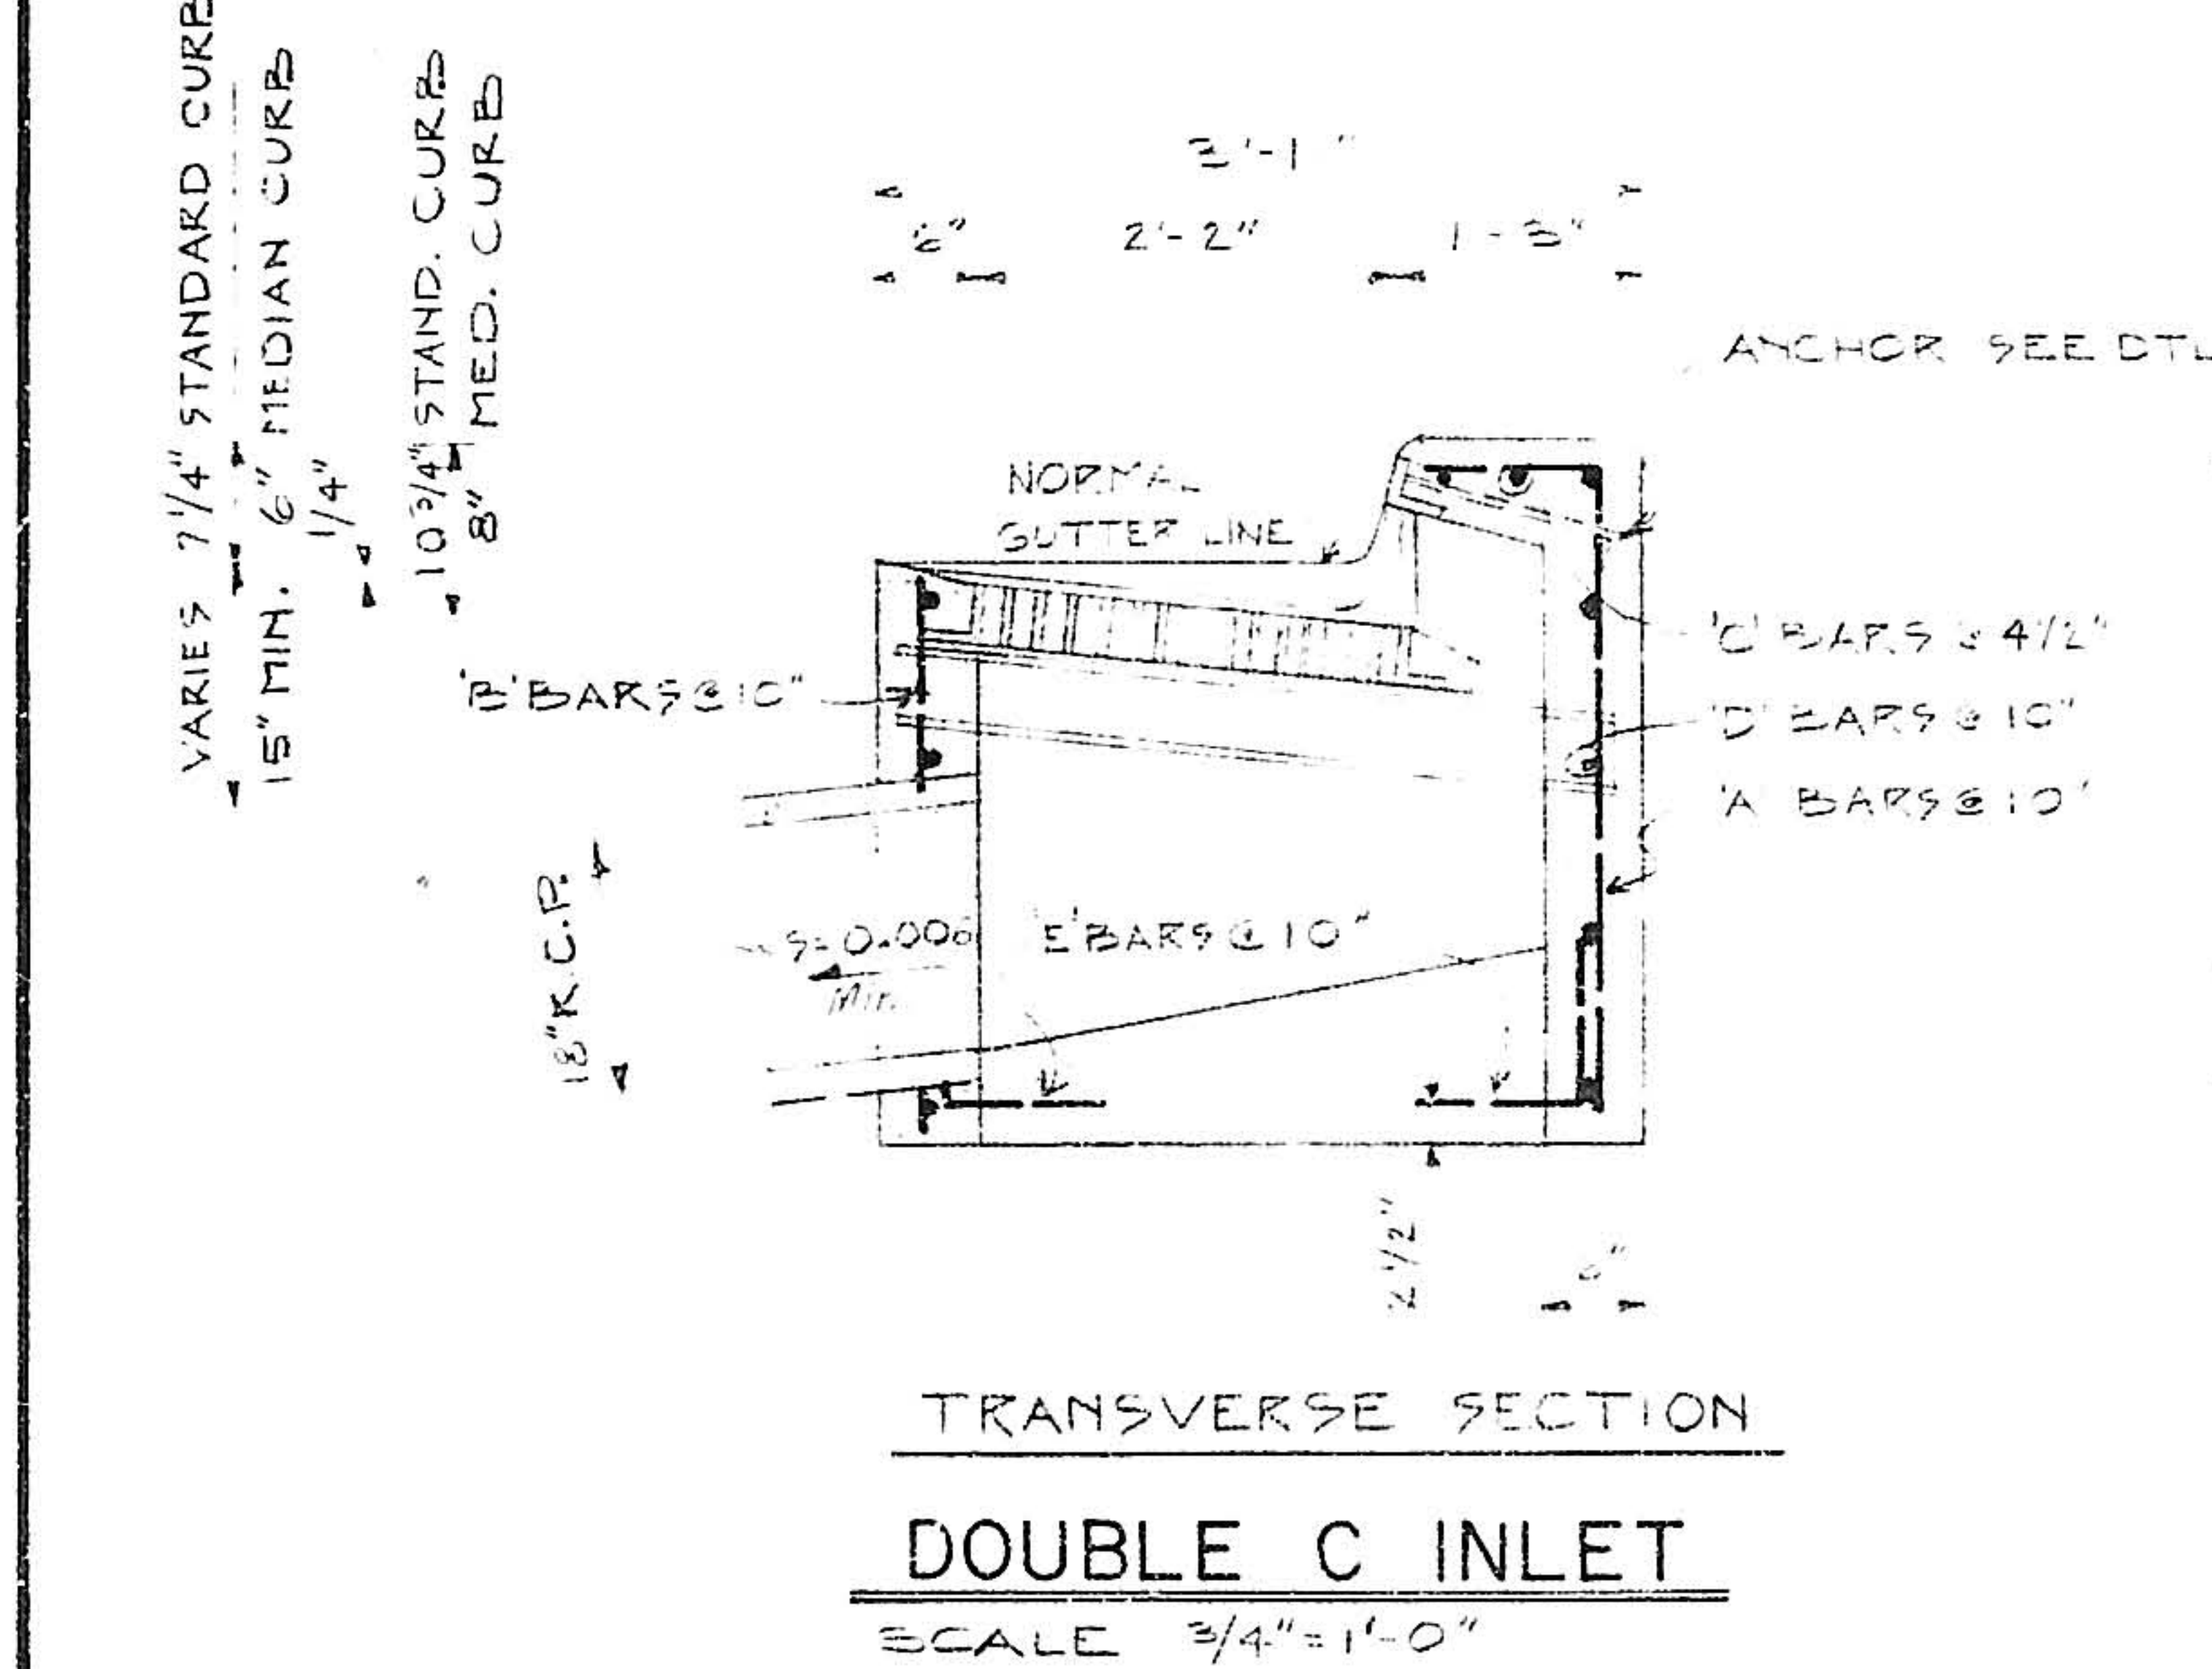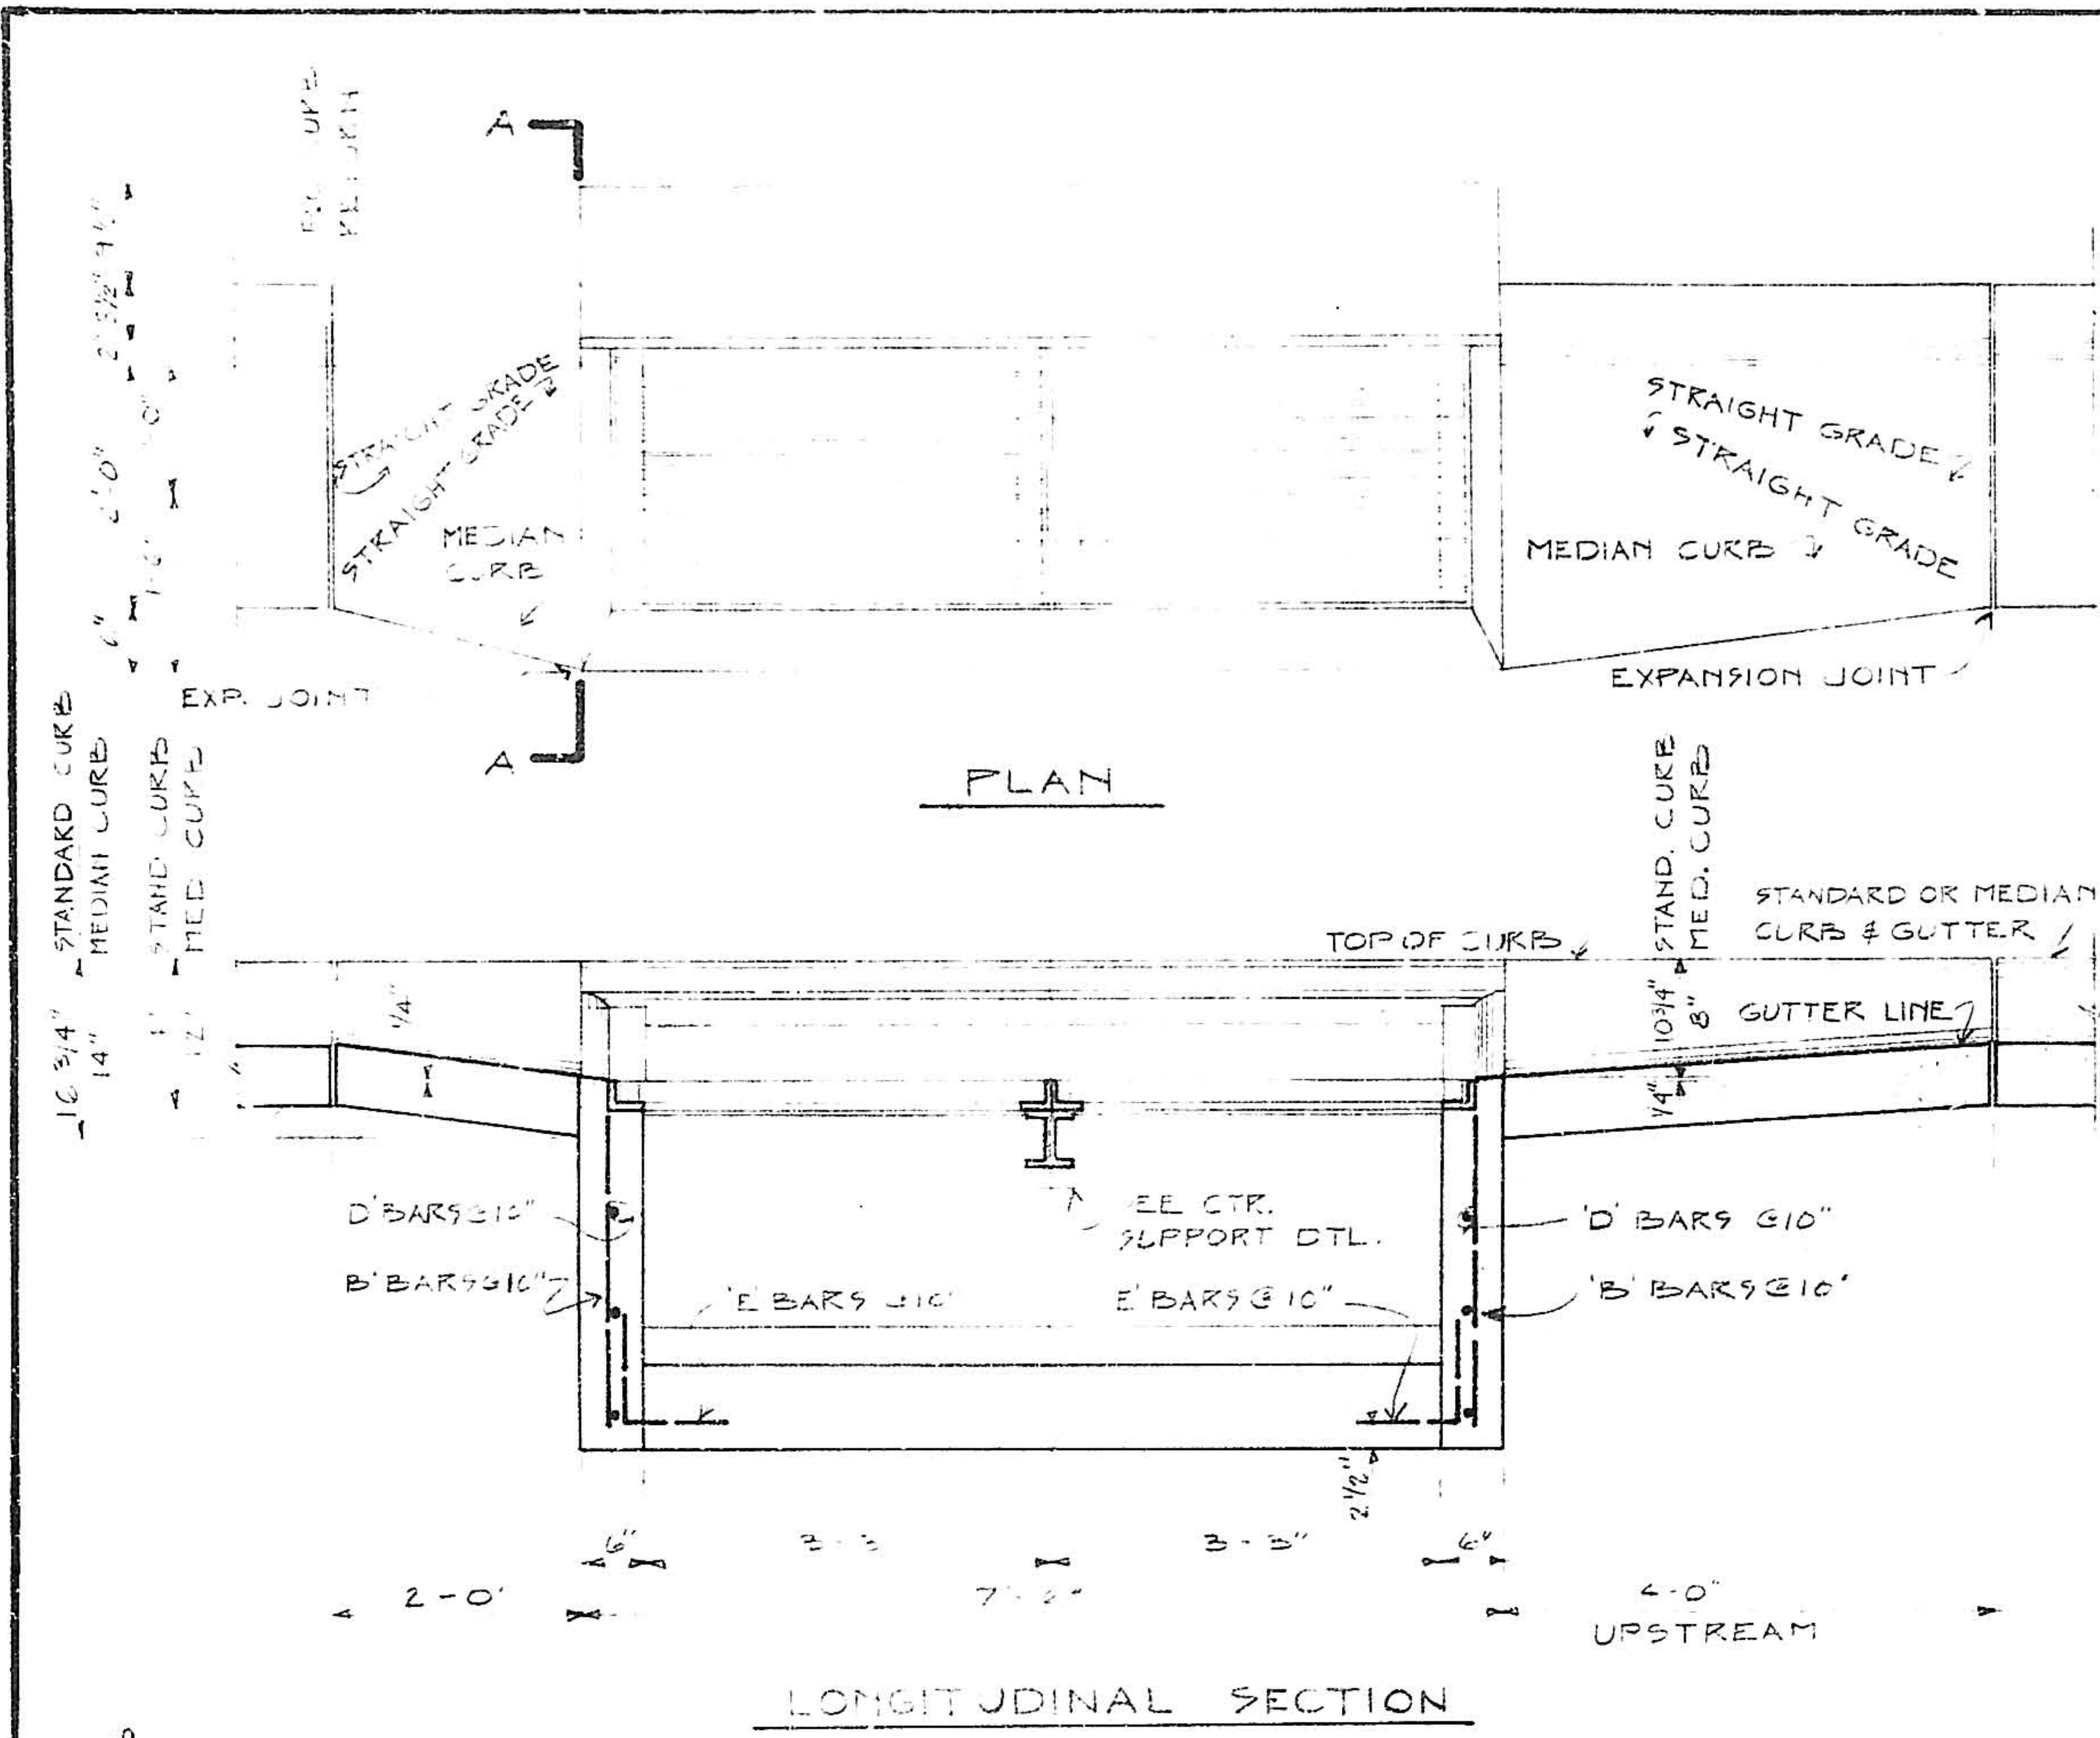

DATE	REVISIONS	BY
flatow	BETHEL SUBDIVISION PAVING	
MOORE - BRYAN - FAIRBURN	DROP INLET DETAILS	
architects		
scanton	NEIGHBORHOOD DEVELOPMENT PROGRAM	
AND ASSOCIATES INC.	URBAN RENEWAL AGENCY OF ALBUQUERQUE	
engineers	albuquerque	date
	AS SHOWN	OCT. 1970
	job no.	60.1
	drawn	GT
	check	PT
	sheet	14
	of	14