


T:\Projects\4218015\W\sheet\07-8415prop_road.dwg 11/19/2004 2:55:59 PM NST

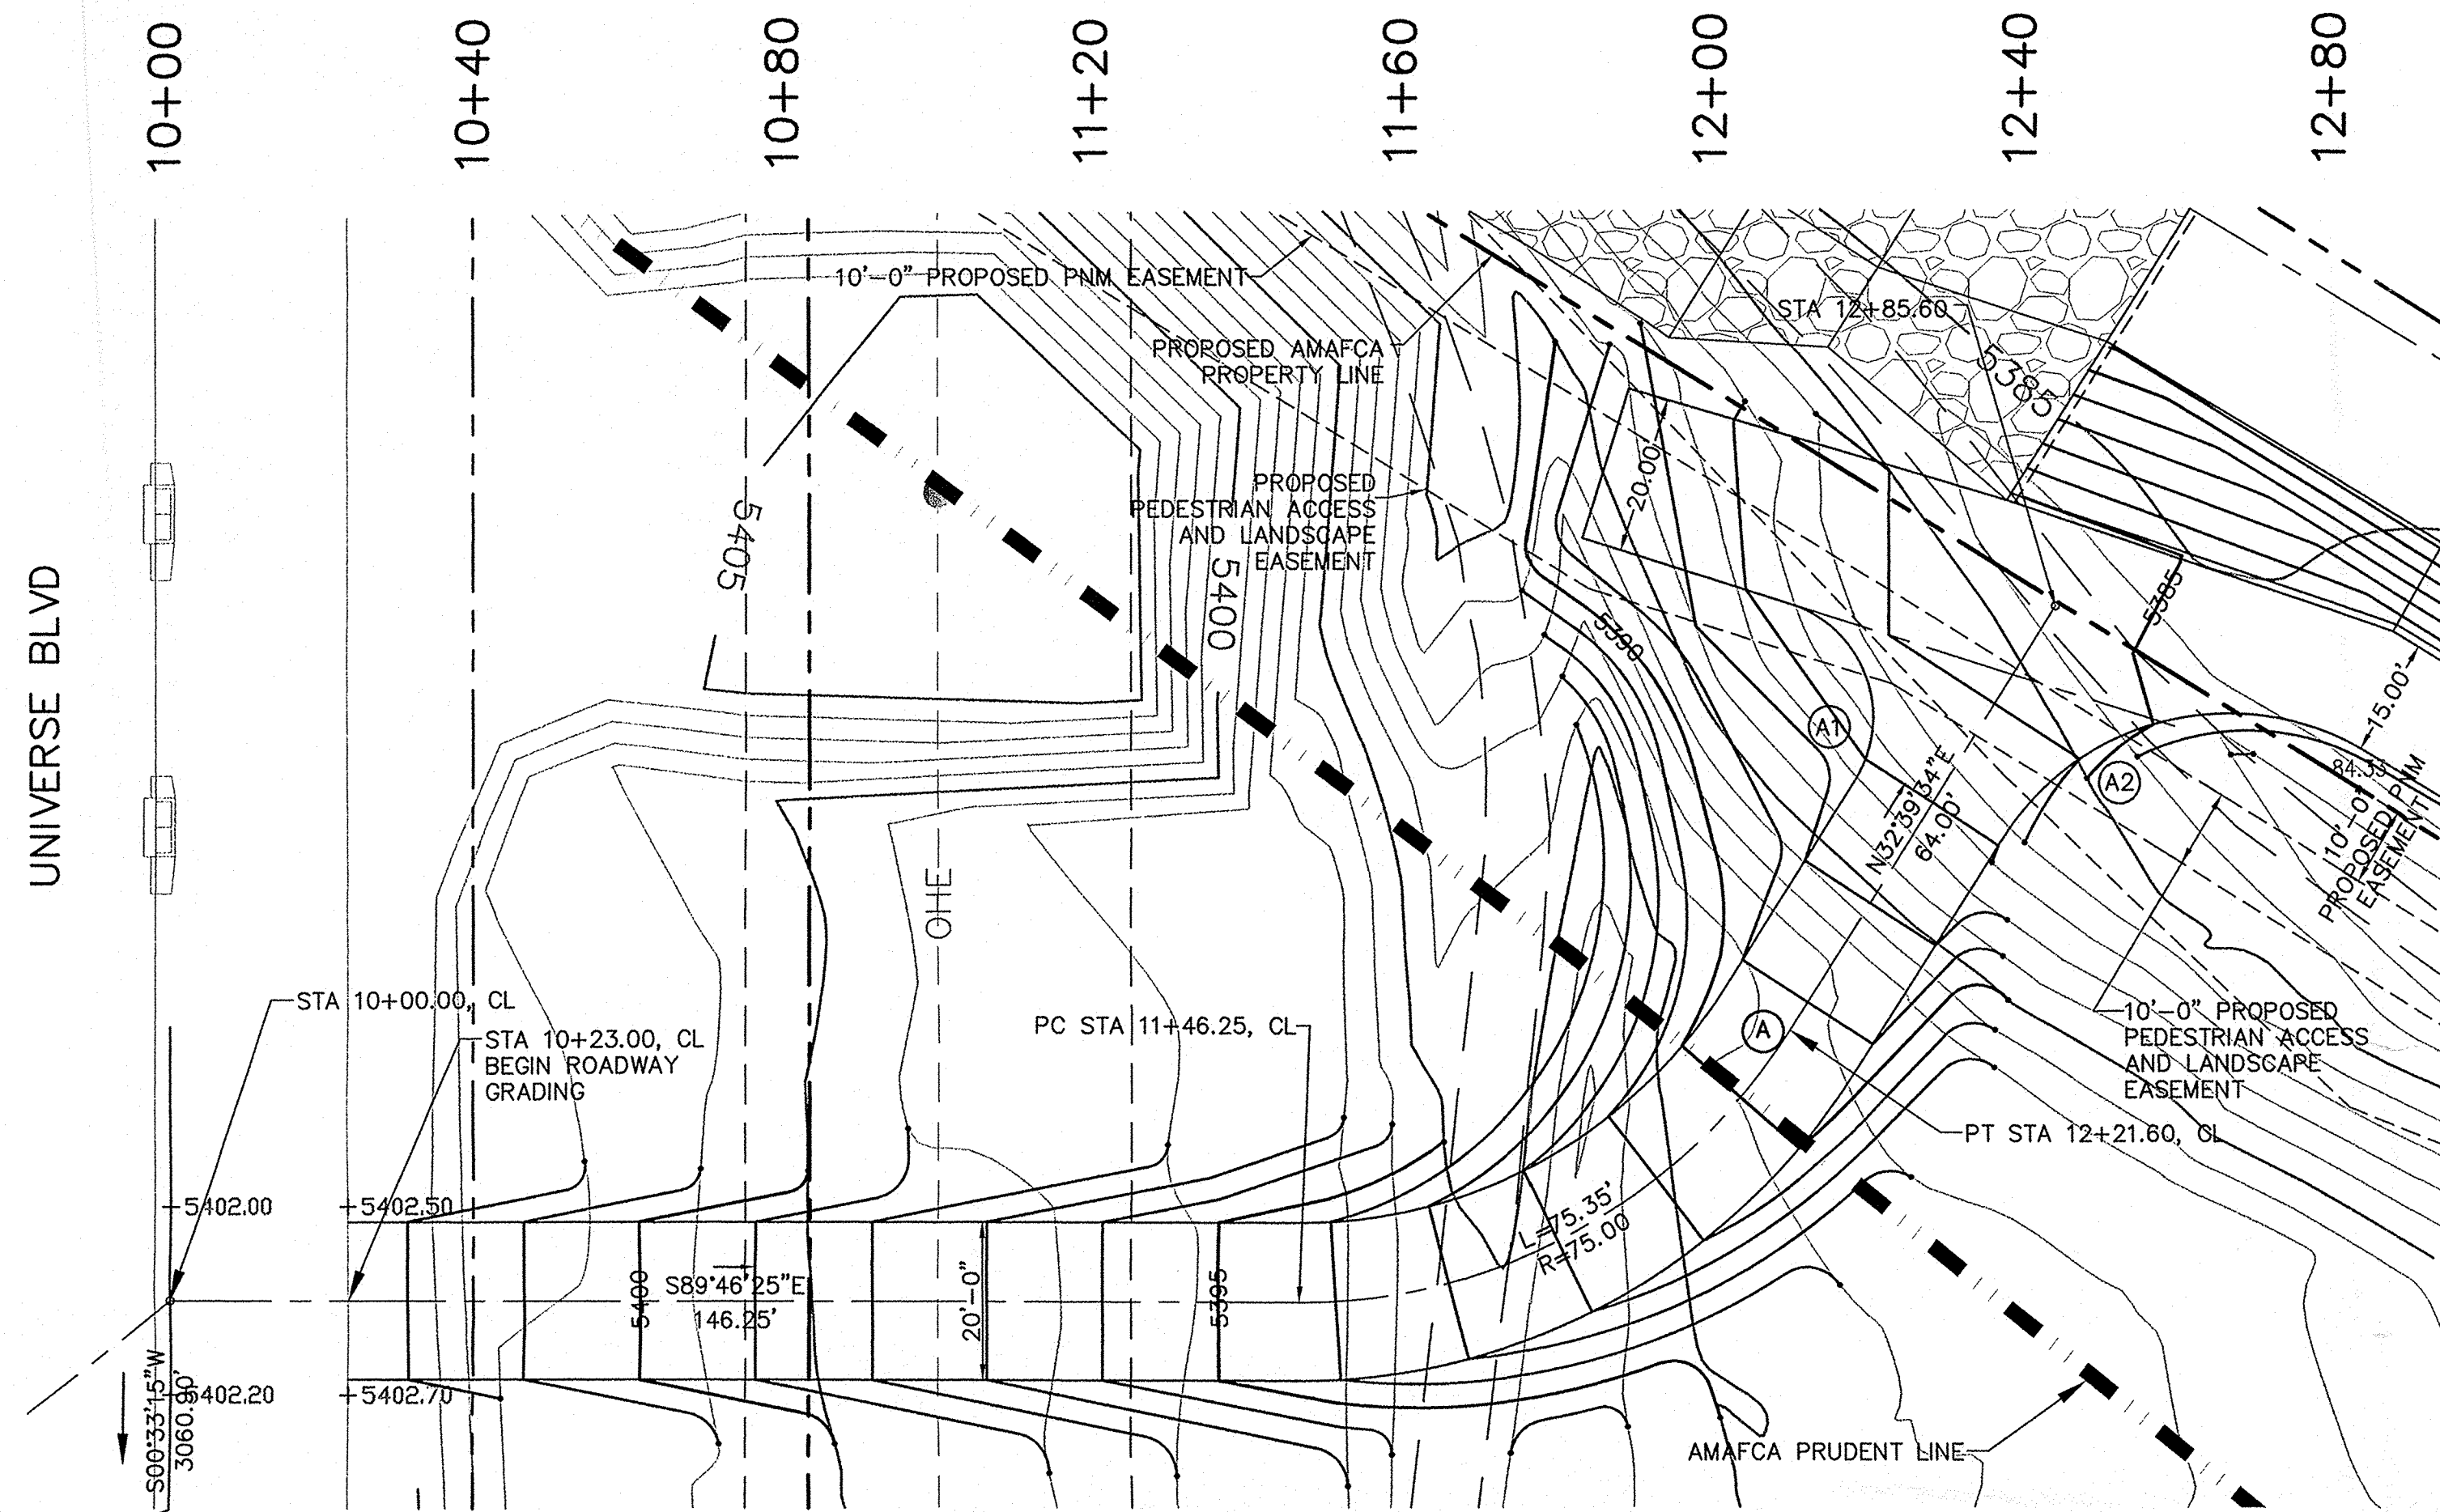


Albuquerque Control Survey Monument "2 Bio"
New Mexico State Plane Coordinates, Central Zone
(NAD 27) as published:
Y = 1,527,976.48
X = 357,543.73
Elevation = 5429.35 (SLD 1929)
Ground to grid factor = 0.99966354
Delta Alpha = -00°16'30"

CHANNEL ACCESS ROAD PLAN

(A) CL CURVE DATA	(A1) $\Delta = 105^{\circ}08'58''$	(A2) $\Delta = 87^{\circ}54'38''$
$\Delta = 57^{\circ}34'00''$	L = 27.53'	L = 53.70'
R = 75.00'	R = 15.00'	R = 35.00'
T = 41.20'		
L = 73.35'		


SCALE:
HORIZ: 1" = 20'
VERT: 1" = 5'

PROFILE

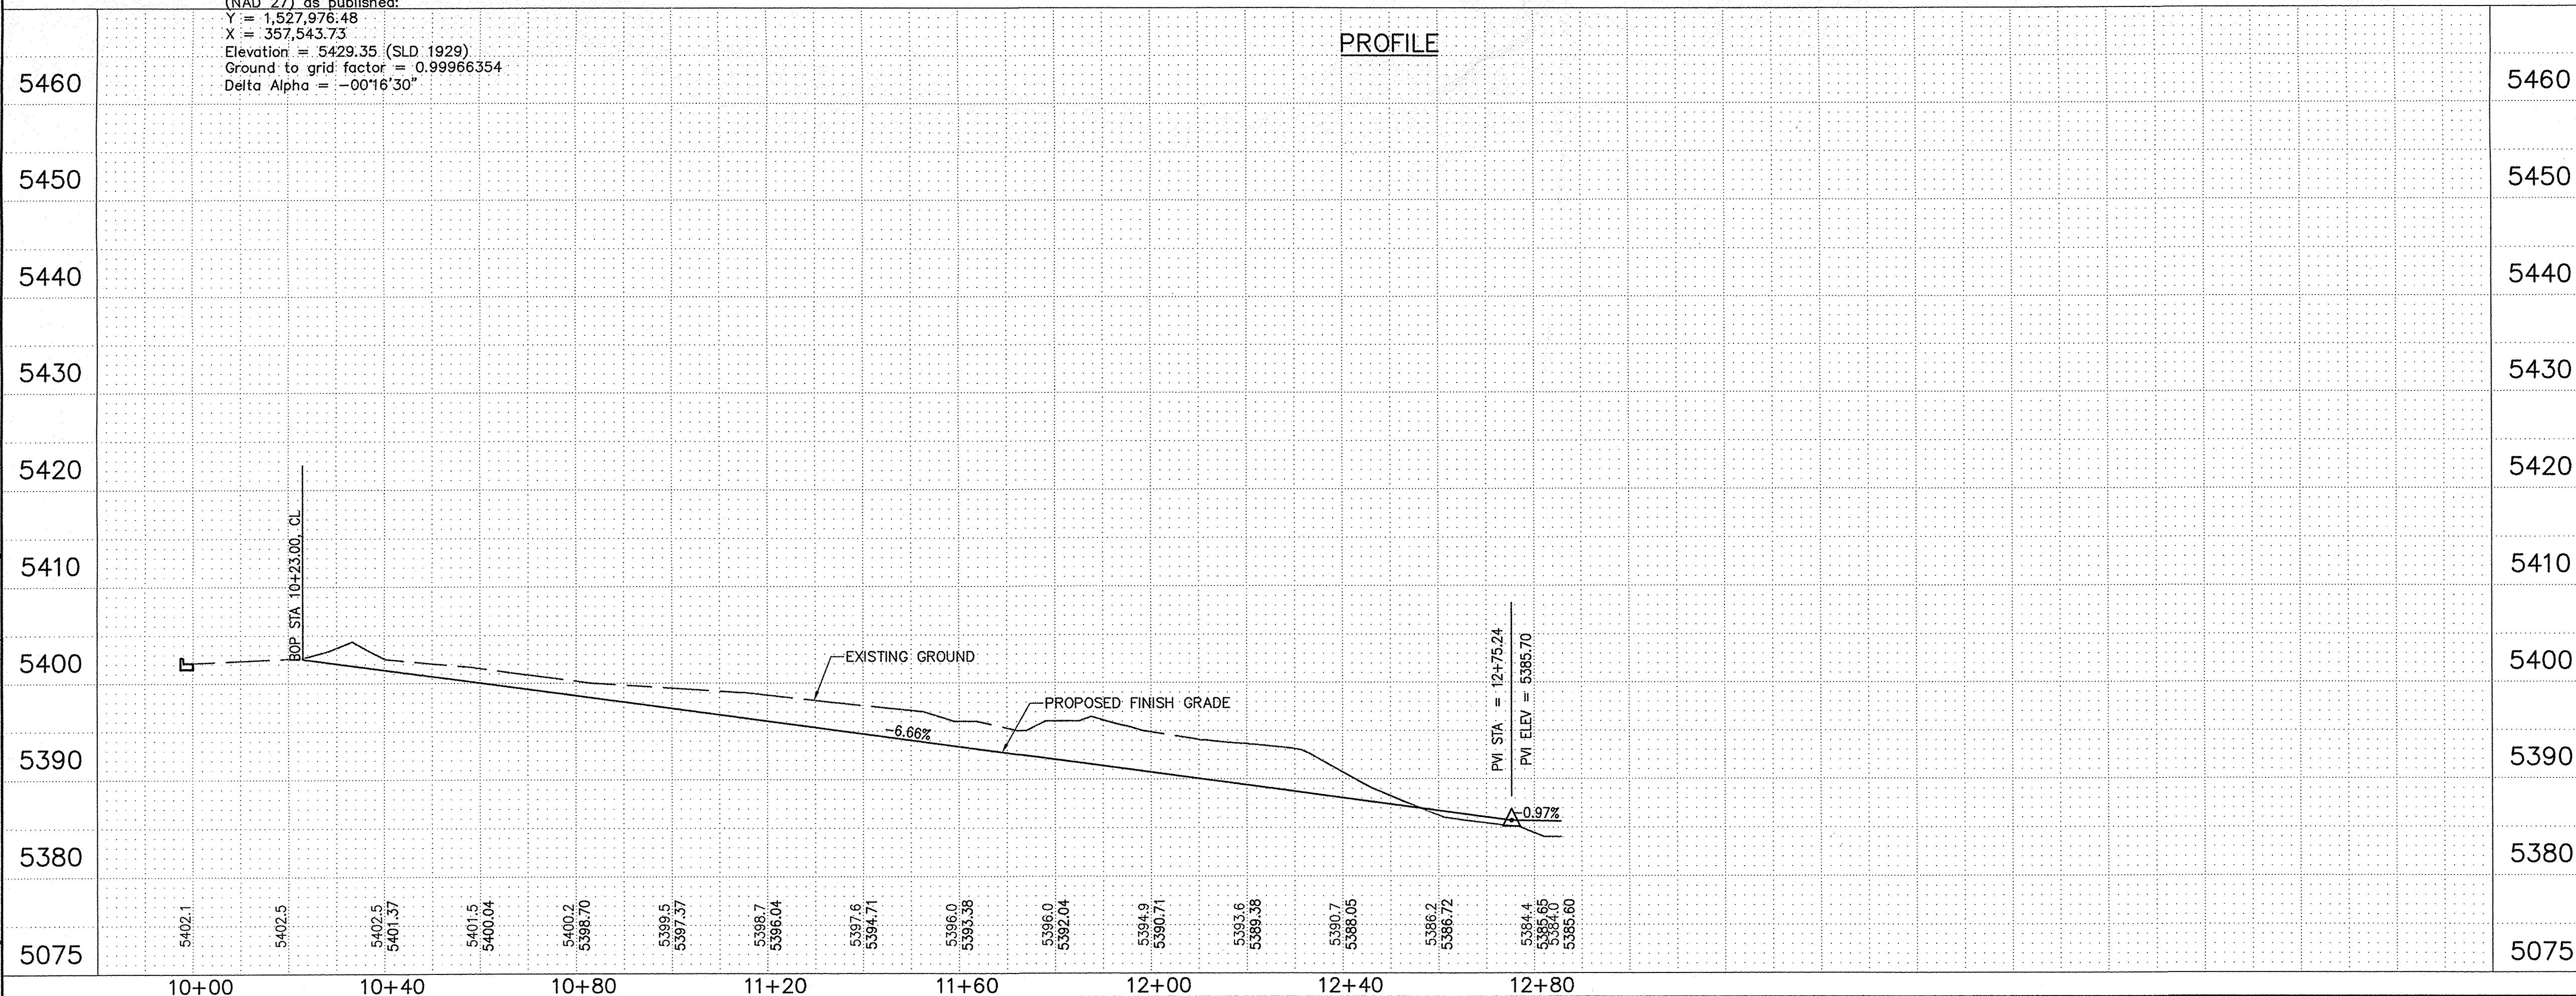

LEGEND

	EXISTING INDEX CONTOUR
	EXISTING INTERMEDIATE CONTOUR
	AMAFCA PRUDENT LINE
	EXISTING PROPERTY LINE
	PROPOSED INDEX CONTOUR
	PROPOSED INTERMEDIATE CONTOUR
	PROPOSED PROPERTY LINE
	PROPOSED EASEMENT

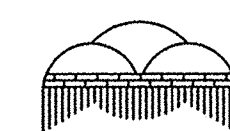

ALBUQUERQUE METROPOLITAN
ARROYO FLOOD CONTROL
AUTHORITY

**WILSON
& COMPANY**

2600 THE AMERICAN ROAD S.E.
SUITE 100
RIO RANCHO, NEW MEXICO
87124
(505) 898-8021

UNIVERSE PLAZA OFFSITE IMPROVEMENTS CHANNEL ACCESS ROAD PLAN & PROFILE UNIVERSE BLVD. TO CALABACILLAS



REVISIONS	NO.	DATE	REMARKS	BY
DESIGN	ANV	WCEA NO. X4218015	DATE NOV 2004	
DRAWN	JLB	PROJECT NO. N/A	SHEET NO. 7	OF 7
CHECK	DSA			

NOTES

1. ACCESS ROADWAY TO BE CONSTRUCTED PER DETAIL SHEET 3.

SURVEY INFORMATION			BENCH MARKS		AS-BUILT INFORMATION				MICRO-FILM INFORMATION	
NO.	BY	DATE			CONTRACTOR				RECORDED BY	DATE
					WORK STAGED BY	DATE	DIRECTOR'S ACCEPTANCE BY	DATE	NO.	
					FIELD	DATE	DRAWINGS	BY		
					VERIFICATION BY	DATE	BY	DATE		