

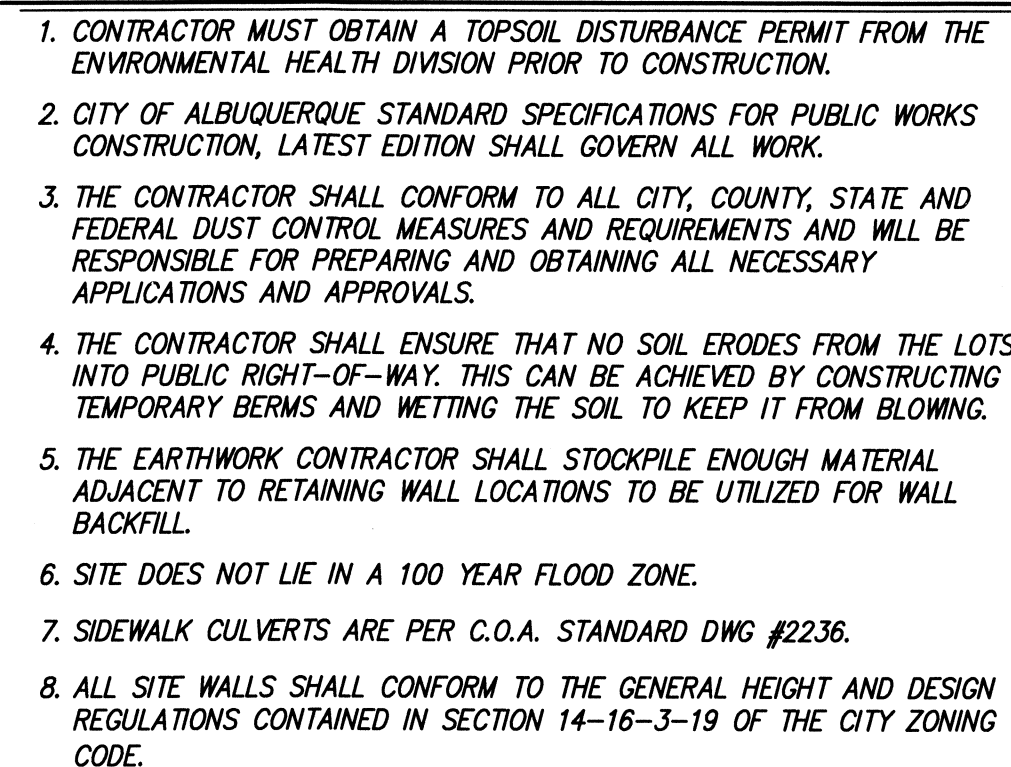
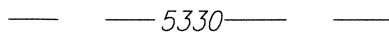
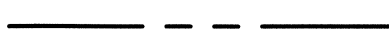
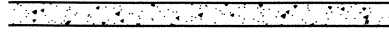
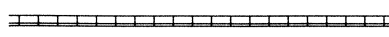
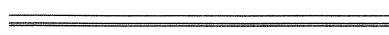


- (A) CONSTRUCT HEADER CURB AT EDGE OF NEW PAVEMENT AND C&G, INSTALL TYPE-III BARRICADE
- (B) TIE TO EXISTING GROUND, 4:1 MAX. SLOPE
- (C) 4:1 SIDE SLOPE (MAX), TURN 2 BLOCKS ON SIDE TO ALLOW SMALL DRAINAGE TO PASS FOR TRACT C AND A PORTION OF LOT 1. CREATE 2.0' WIDE GRAVEL PROTECTED RUNDOWN
- (D) TURN 1 BLOCK SIDEWAYS FOR DRAINAGE OUTLET
- (E) CONSTRUCT 8' WIDE CHANNEL SECTION TO BE DESIGNED AT DRC
- (F) CONSTRUCT HEADER CURB AT EDGE OF NEW PAVEMENT AND C&G
- (G) 24" & 12" SIDEWALK CULVERT PER C.O.A. STD. DWG #2236 (DESIGN AT DRC--SEE DRAINAGE REPORT FOR HYDRAULIC CALCULATIONS)
- (H) 24" SIDEWALK CULVERT PER C.O.A. STD. DWG #2236

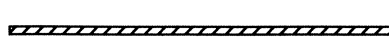


A tract of land situate within the Town of Alameda Grant, projected Section 3, Township 11 North, Range 2 East, New Mexico Principal Meridian, City of Albuquerque, Bernalillo County, New Mexico being a portion of LOT 3 and all of LOTS 4 thru 9, BLOCK 7, all of LOTS 9 thru 13, BLOCK 8, all of LOT 12, BLOCK 9, all of LOTS 2 thru 10, BLOCK 10, all of LOTS 11 thru 13, BLOCK 11, all of LOT 14, VENUE NW, MASON DRIVE NW, WESTSIDE BOULEVARD NW and McMAHON BOULEVARD NW, PARADISE HEIGHTS UNIT 5, as the same is shown and designated on said plat filed for record in the office of the County Clerk of Bernalillo County, New Mexico on March 12, 1973 in Volume D5, Folio 111 and 112, and containing 6.9826 acres more or less.

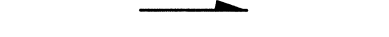


	EXISTING SPOT ELEVATION
	EXISTING ADJOINER LINE
	NEW BOUNDARY LINE
	NEW LOT LINES
	NEW SIDEWALK
	NEW STANDARD CURB & GUTTER
	NEW MOUNTABLE CURB & GUTTER
	NEW RETAINING WALL - TO BE CONSTRUCTED AT THE TIME OF ROUGH GRADING
	FLOW DIRECTION ARROW
	NEW SIDEWALK CULVERT
	FINISHED PAD ELEVATION
	NEW SPOT ELEVATION
	NEW TOP OF WALL ELEVATION
	NEW BOTTOM OF WALL ELEVATION
	NEW BOTTOM GROUND ELEVATION
	EXISTING ROADWAY
	NEW CONCRETE IN LANDSCAPE STRIP

	MARK GOODWIN & ASSOCIATES, P.A. CONSULTING ENGINEERS								NO.	DATE	DESIGNED BY	DRAWN BY	CHECKED BY
	P.O. BOX 90606 ALBUQUERQUE, NEW MEXICO 87199 OFFICE (505) 828-2200, FAX (505) 797-9539												
 CITY OF ALBUQUERQUE PUBLIC WORKS DEPARTMENT													
TITLE: <i>ANASAZI RIDGE UNIT 3 EROSION AND SEDIMENT CONTROL PLAN</i>													
DESIGN REVIEW COMMITTEE			CITY ENGINEER APPROVAL			LAST DESIGN UPDATE	MO./DAY/YR.		MO./DAY/YR.				
CITY PROJECT NO.				ZONE MAP NO. <i>A-10-Z</i>				SHEET		OF			
				<i>A-10-Z</i>				<i>1</i>		<i>2</i>			

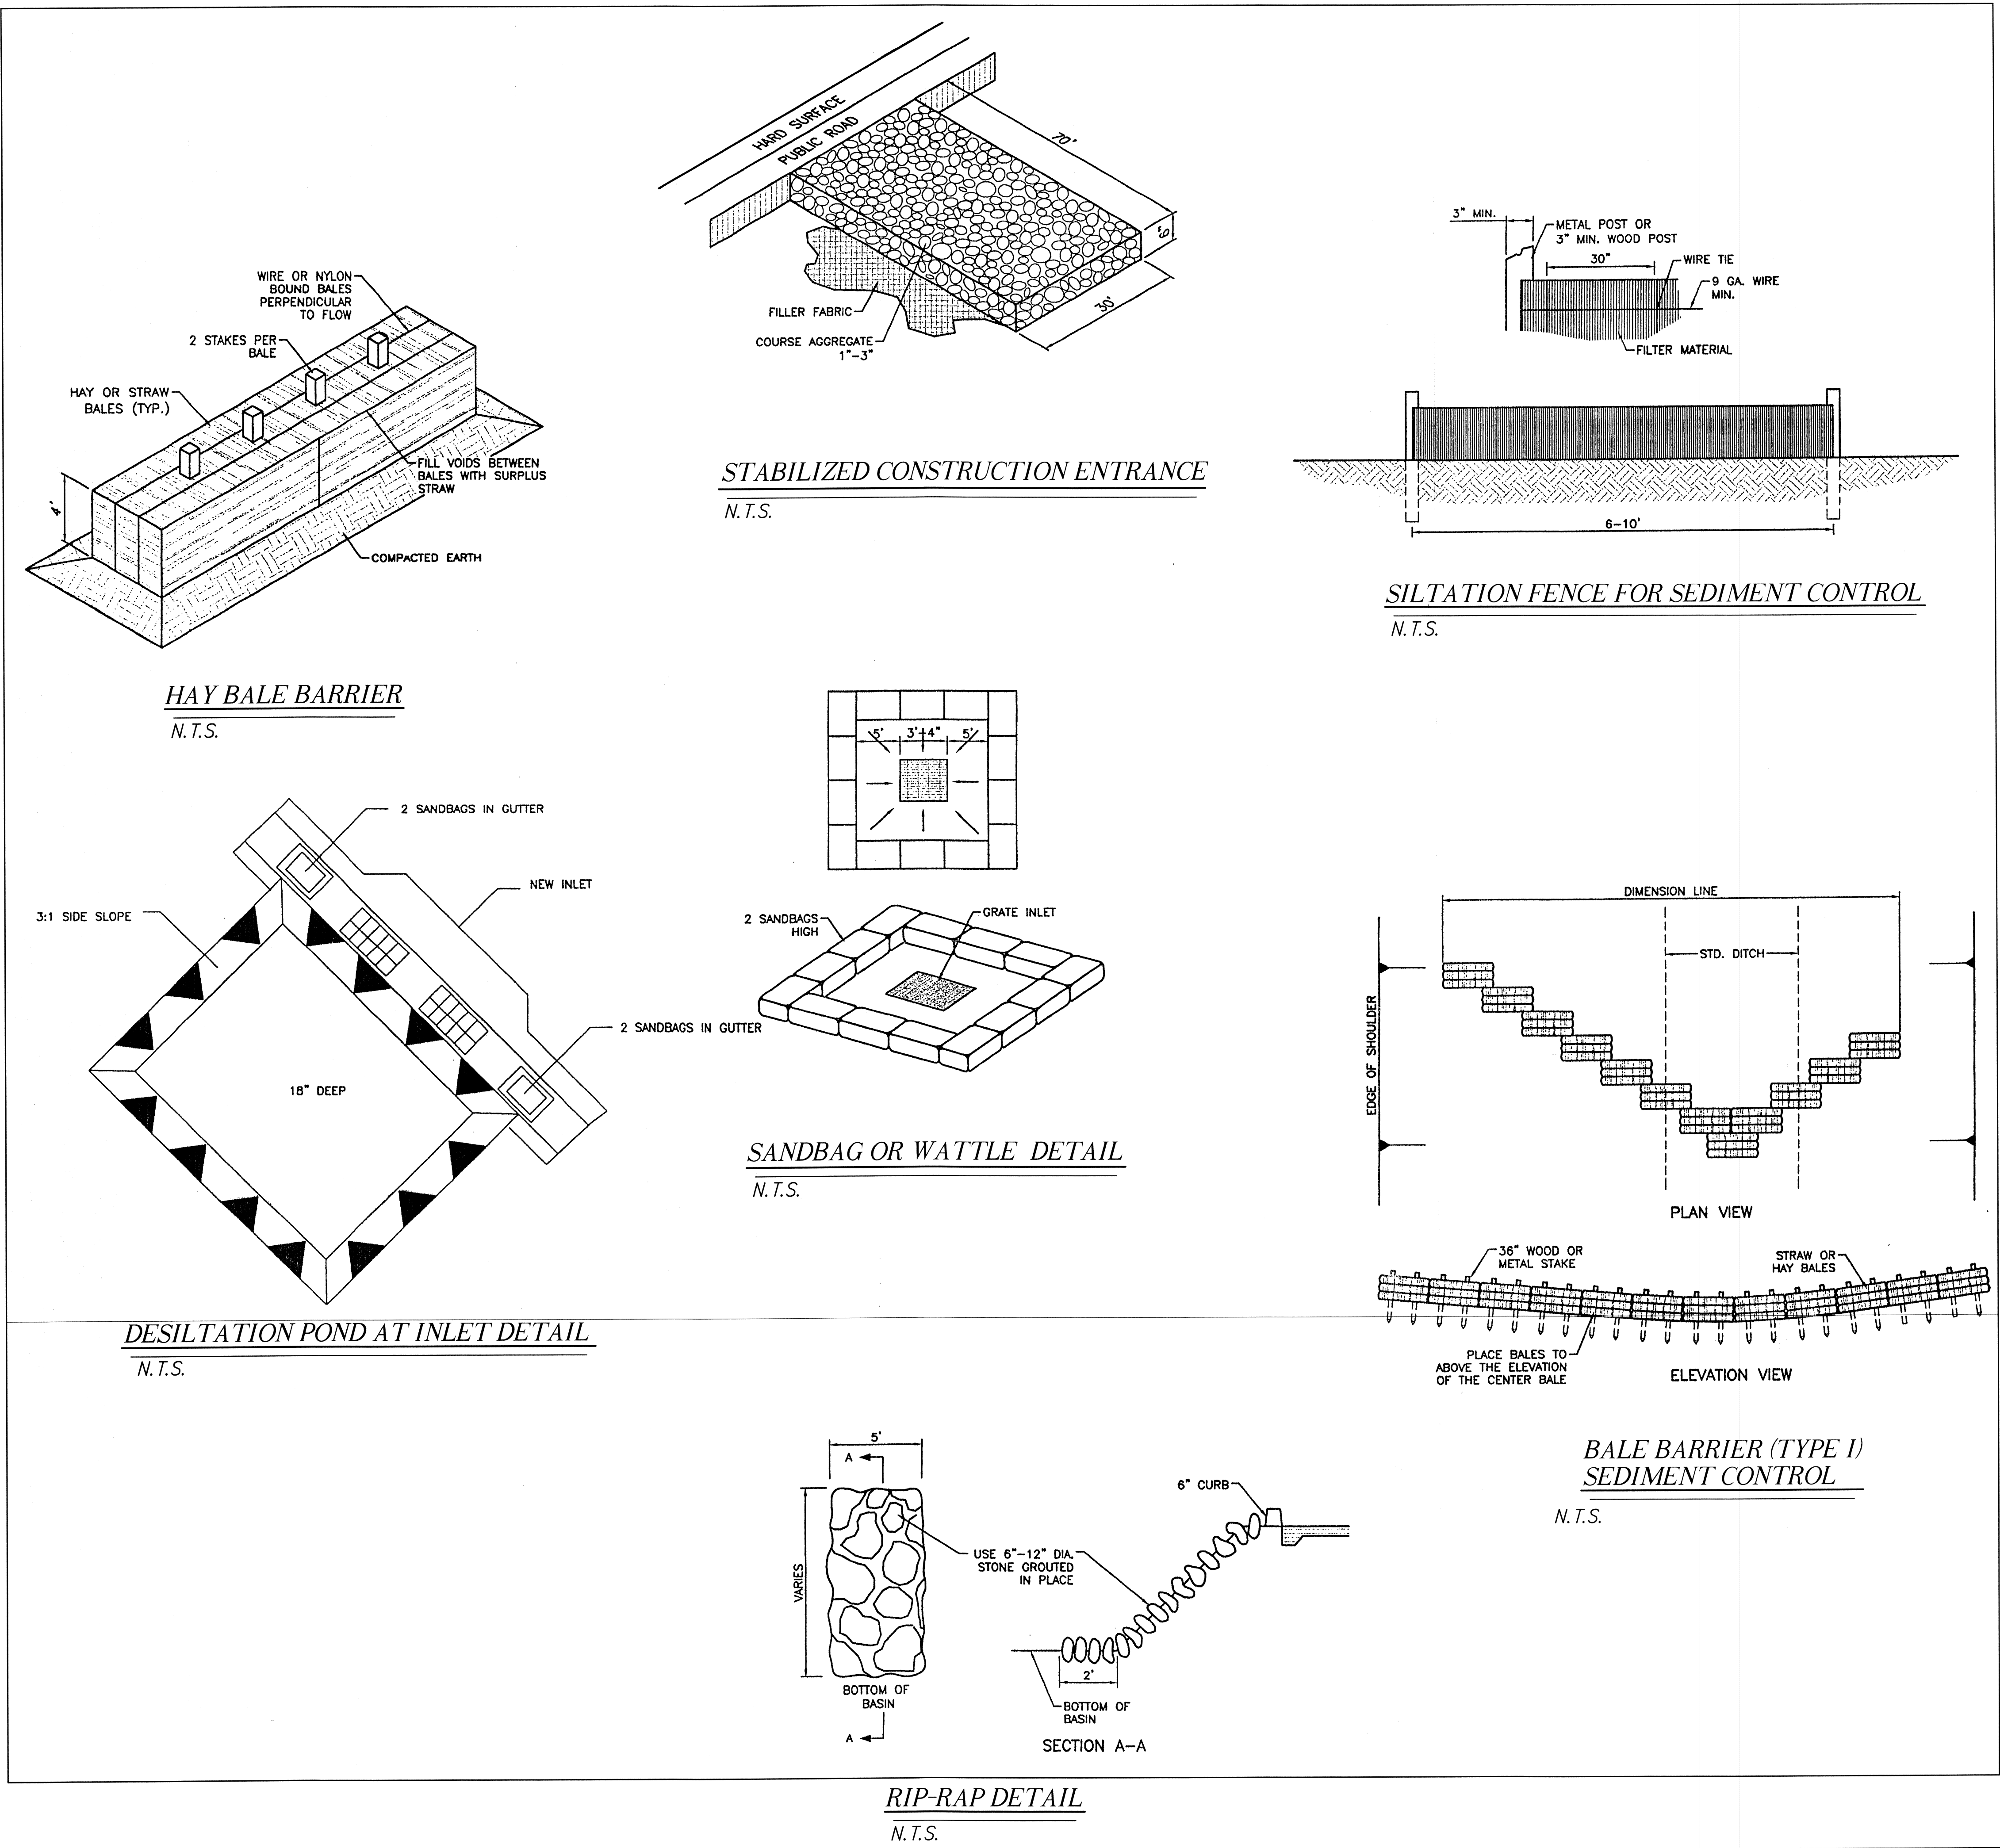

NOTES

1. ALTERNATIVE MATERIALS TO HAY MAY BE USED UPON ENGINEER APPROVAL.

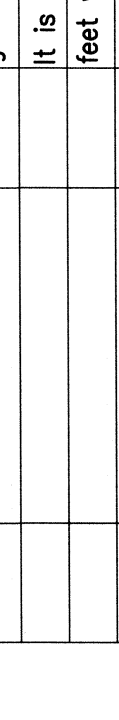ENGINEER'S SEAL			SURVEY INFORMATION		BENCH MARKS		AS BUILT INFORMATION	
			FIELD NOTES		AGRS Aluminum Cap stamped "2-A10 2003" From the intersection of Irving Boulevard NW and Koyenta Street NW, go north on Koyenta Street NW 0.20 miles to the station on the left. It is 339 feet south of the centerline of Burgos Avenue NW & 2.8 feet west of the west back of curb. Geographic Position (in feet) NAD83 N.M. State Plane Coordinates (Central Zone) N = 1530345.636, E = 1499009.436 Elevation (in feet) NAD88 = 5362.970		CONTRACTOR NO. _____ INSPECTOR'S DATE _____ ACCEPTANCE BY DATE _____ VERIFICATION BY DATE _____ DRAWINGS CORRECTED BY DATE _____ MICRO-FILM INFORMATION RECORDED BY DATE _____ NO. _____	
			NO.	DATE				
			BY					
REVISIONS			REMARKS	BY				
DESIGN								
DESIGNED BY	HLC	DATE	03/15					
DRAWN BY	HLC	DATE	03/15					
CHECKED BY	DMG	DATE	03/15					



dmg MARK GOODWIN & ASSOCIATES, P.A.
CONSULTING ENGINEERS
P.O. BOX 90606
ALBUQUERQUE, NEW MEXICO 87199
OFFICE (505) 828-2200, FAX (505) 797-9539



CITY OF ALBUQUERQUE
PUBLIC WORKS DEPARTMENT

TITLE: **ANASAZI RIDGE UNIT 3
EROSION AND SEDIMENT CONTROL PLAN**

DESIGN REVIEW COMMITTEE	CITY ENGINEER APPROVAL	LAST DESIGN UPDATE	MO./DAY/YR.	MO./DAY/YR.

CITY PROJECT NO. **A-10-Z** ZONE MAP NO. **2** SHEET **2** OF **2**