



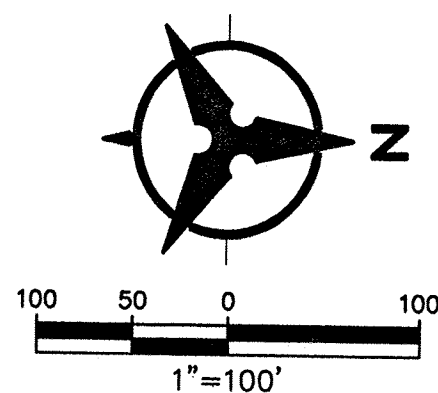


BASIN MAP

PARADISE SKIES UNIT 10 SUBDIVISION

APRIL 2003

RECEIVED
APR 08 2003
HYDROLOGY SECTION

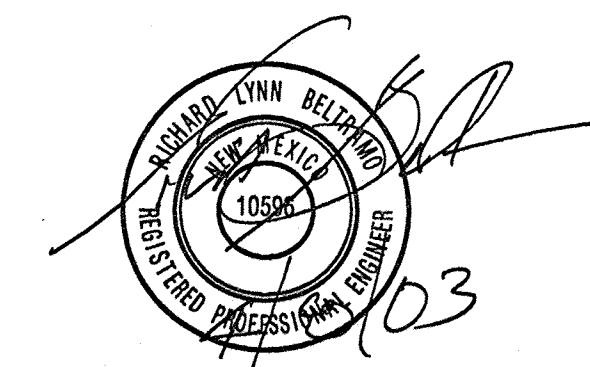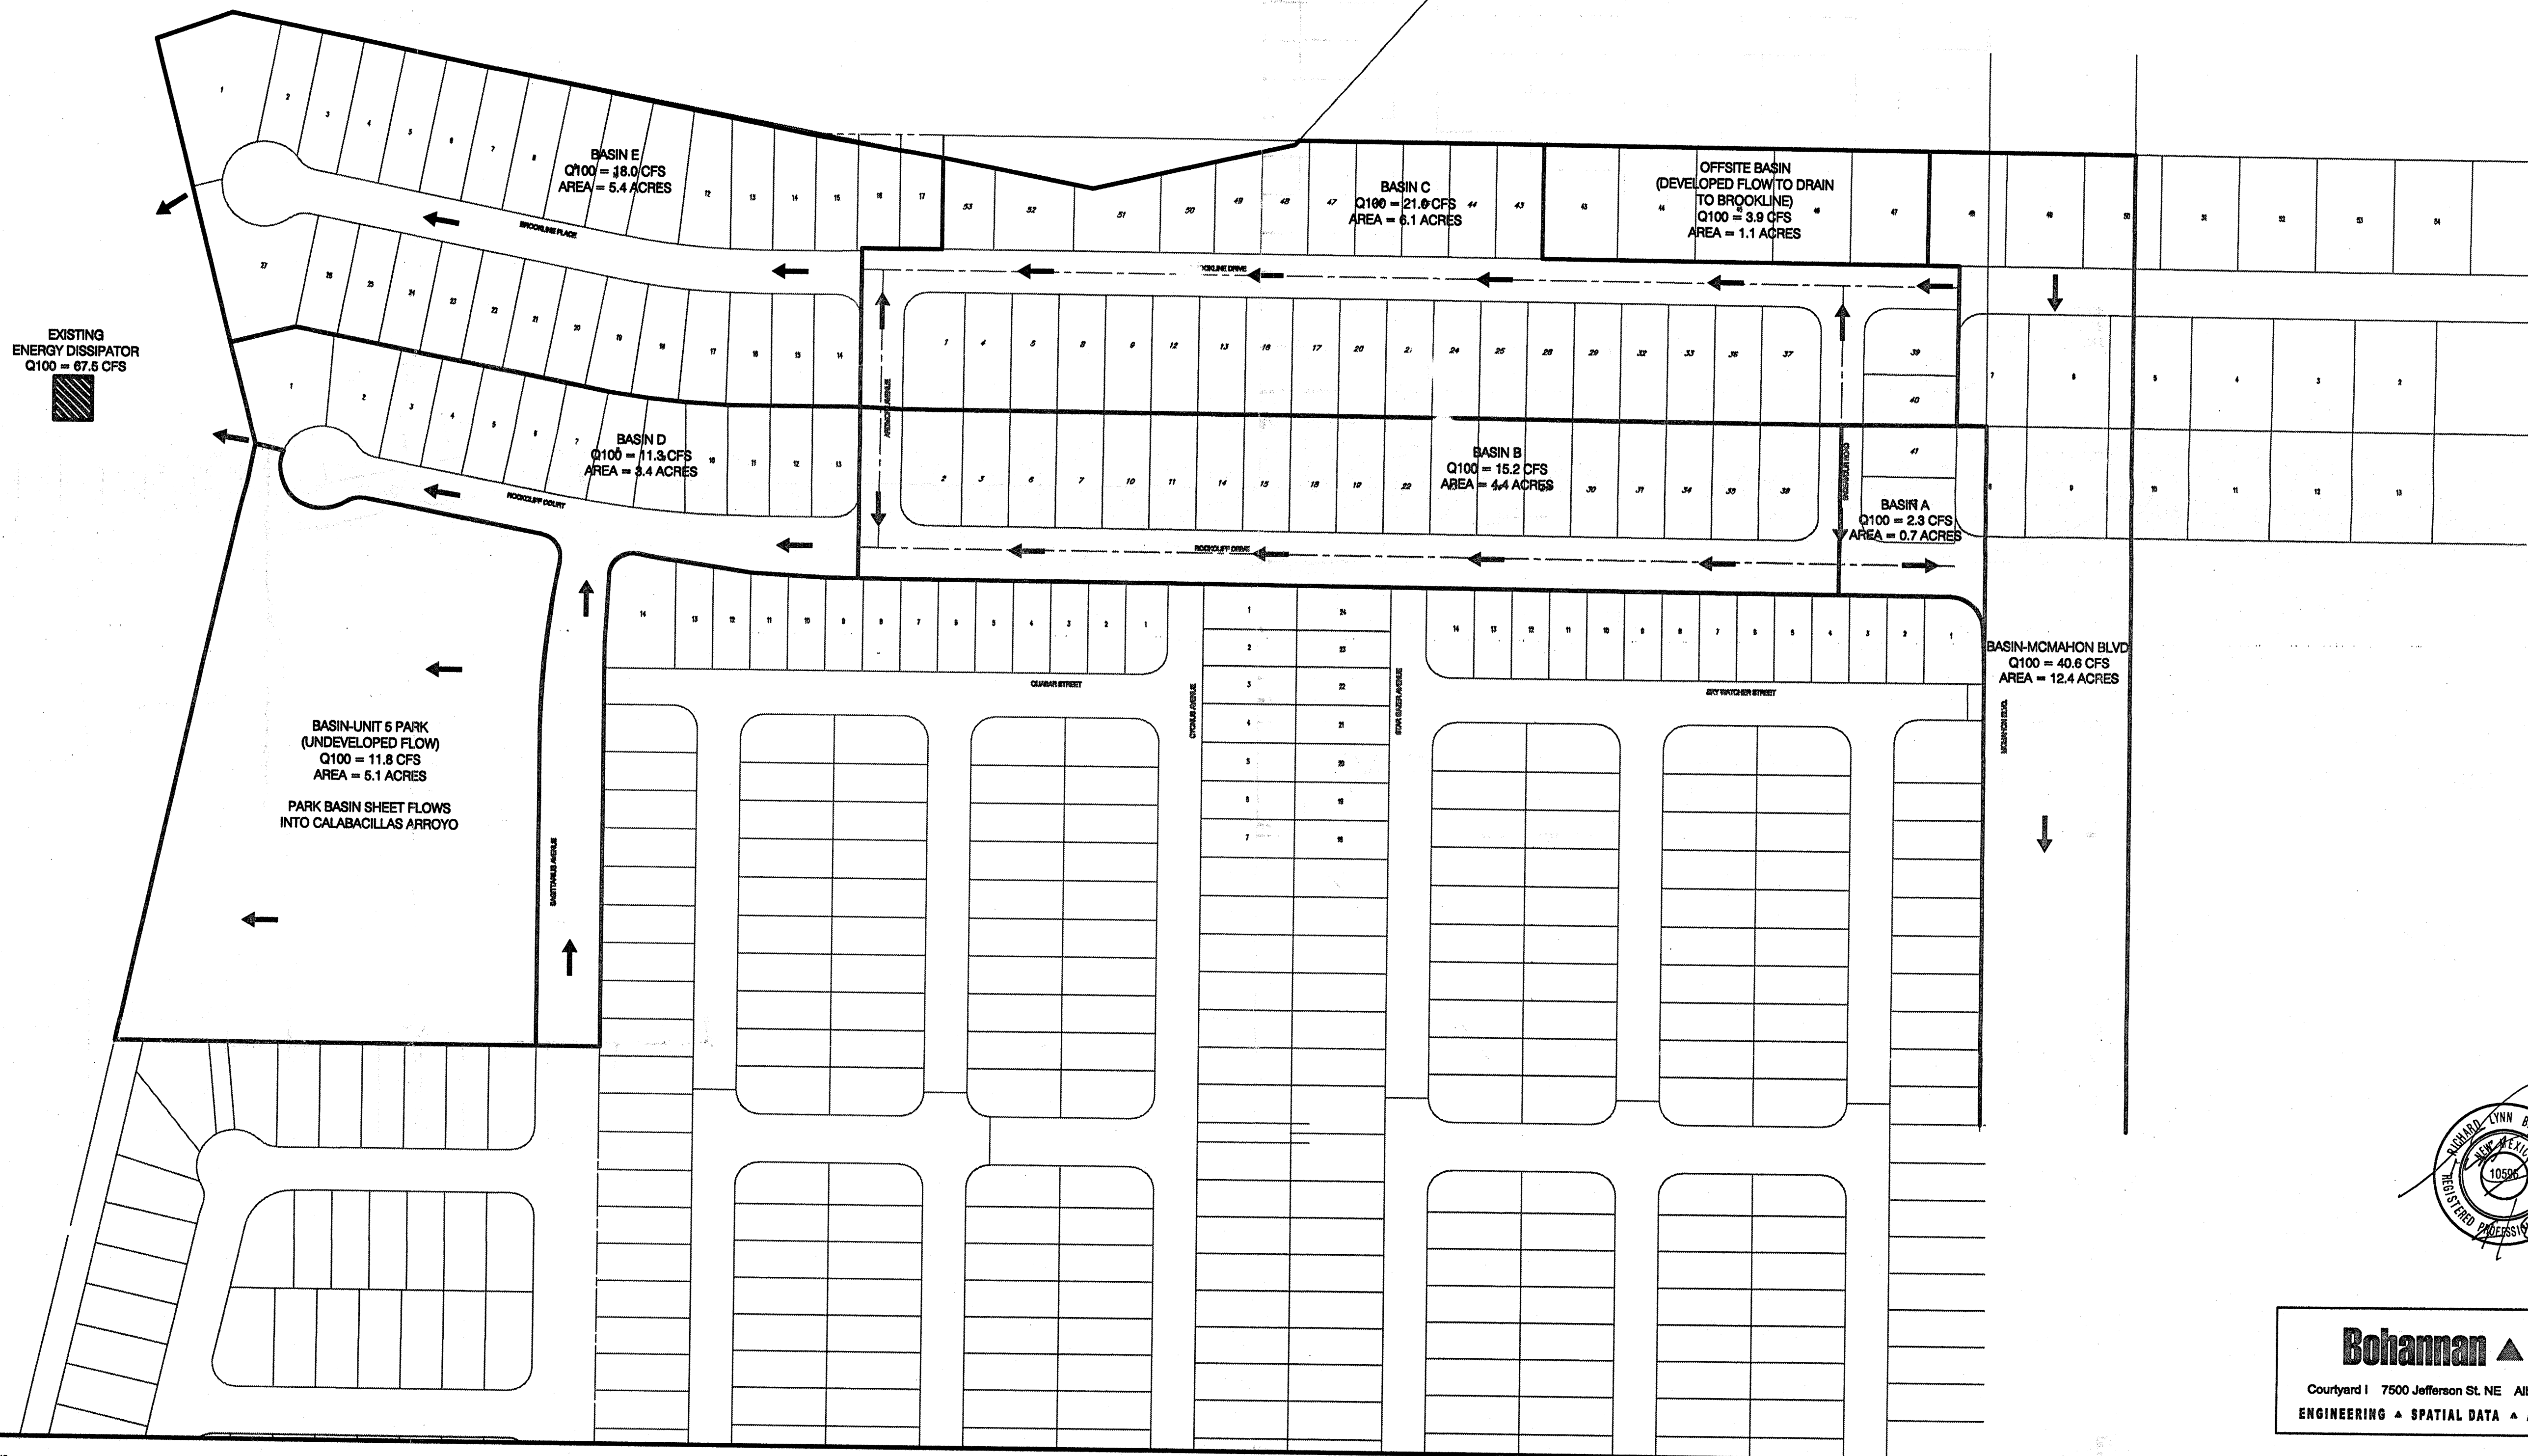

Bohannon & Huston
Courtney | 7500 Jefferson St. NE | Albuquerque, NM 87109-4335
ENGINEERING • SPATIAL DATA • ADVANCED TECHNOLOGIES