



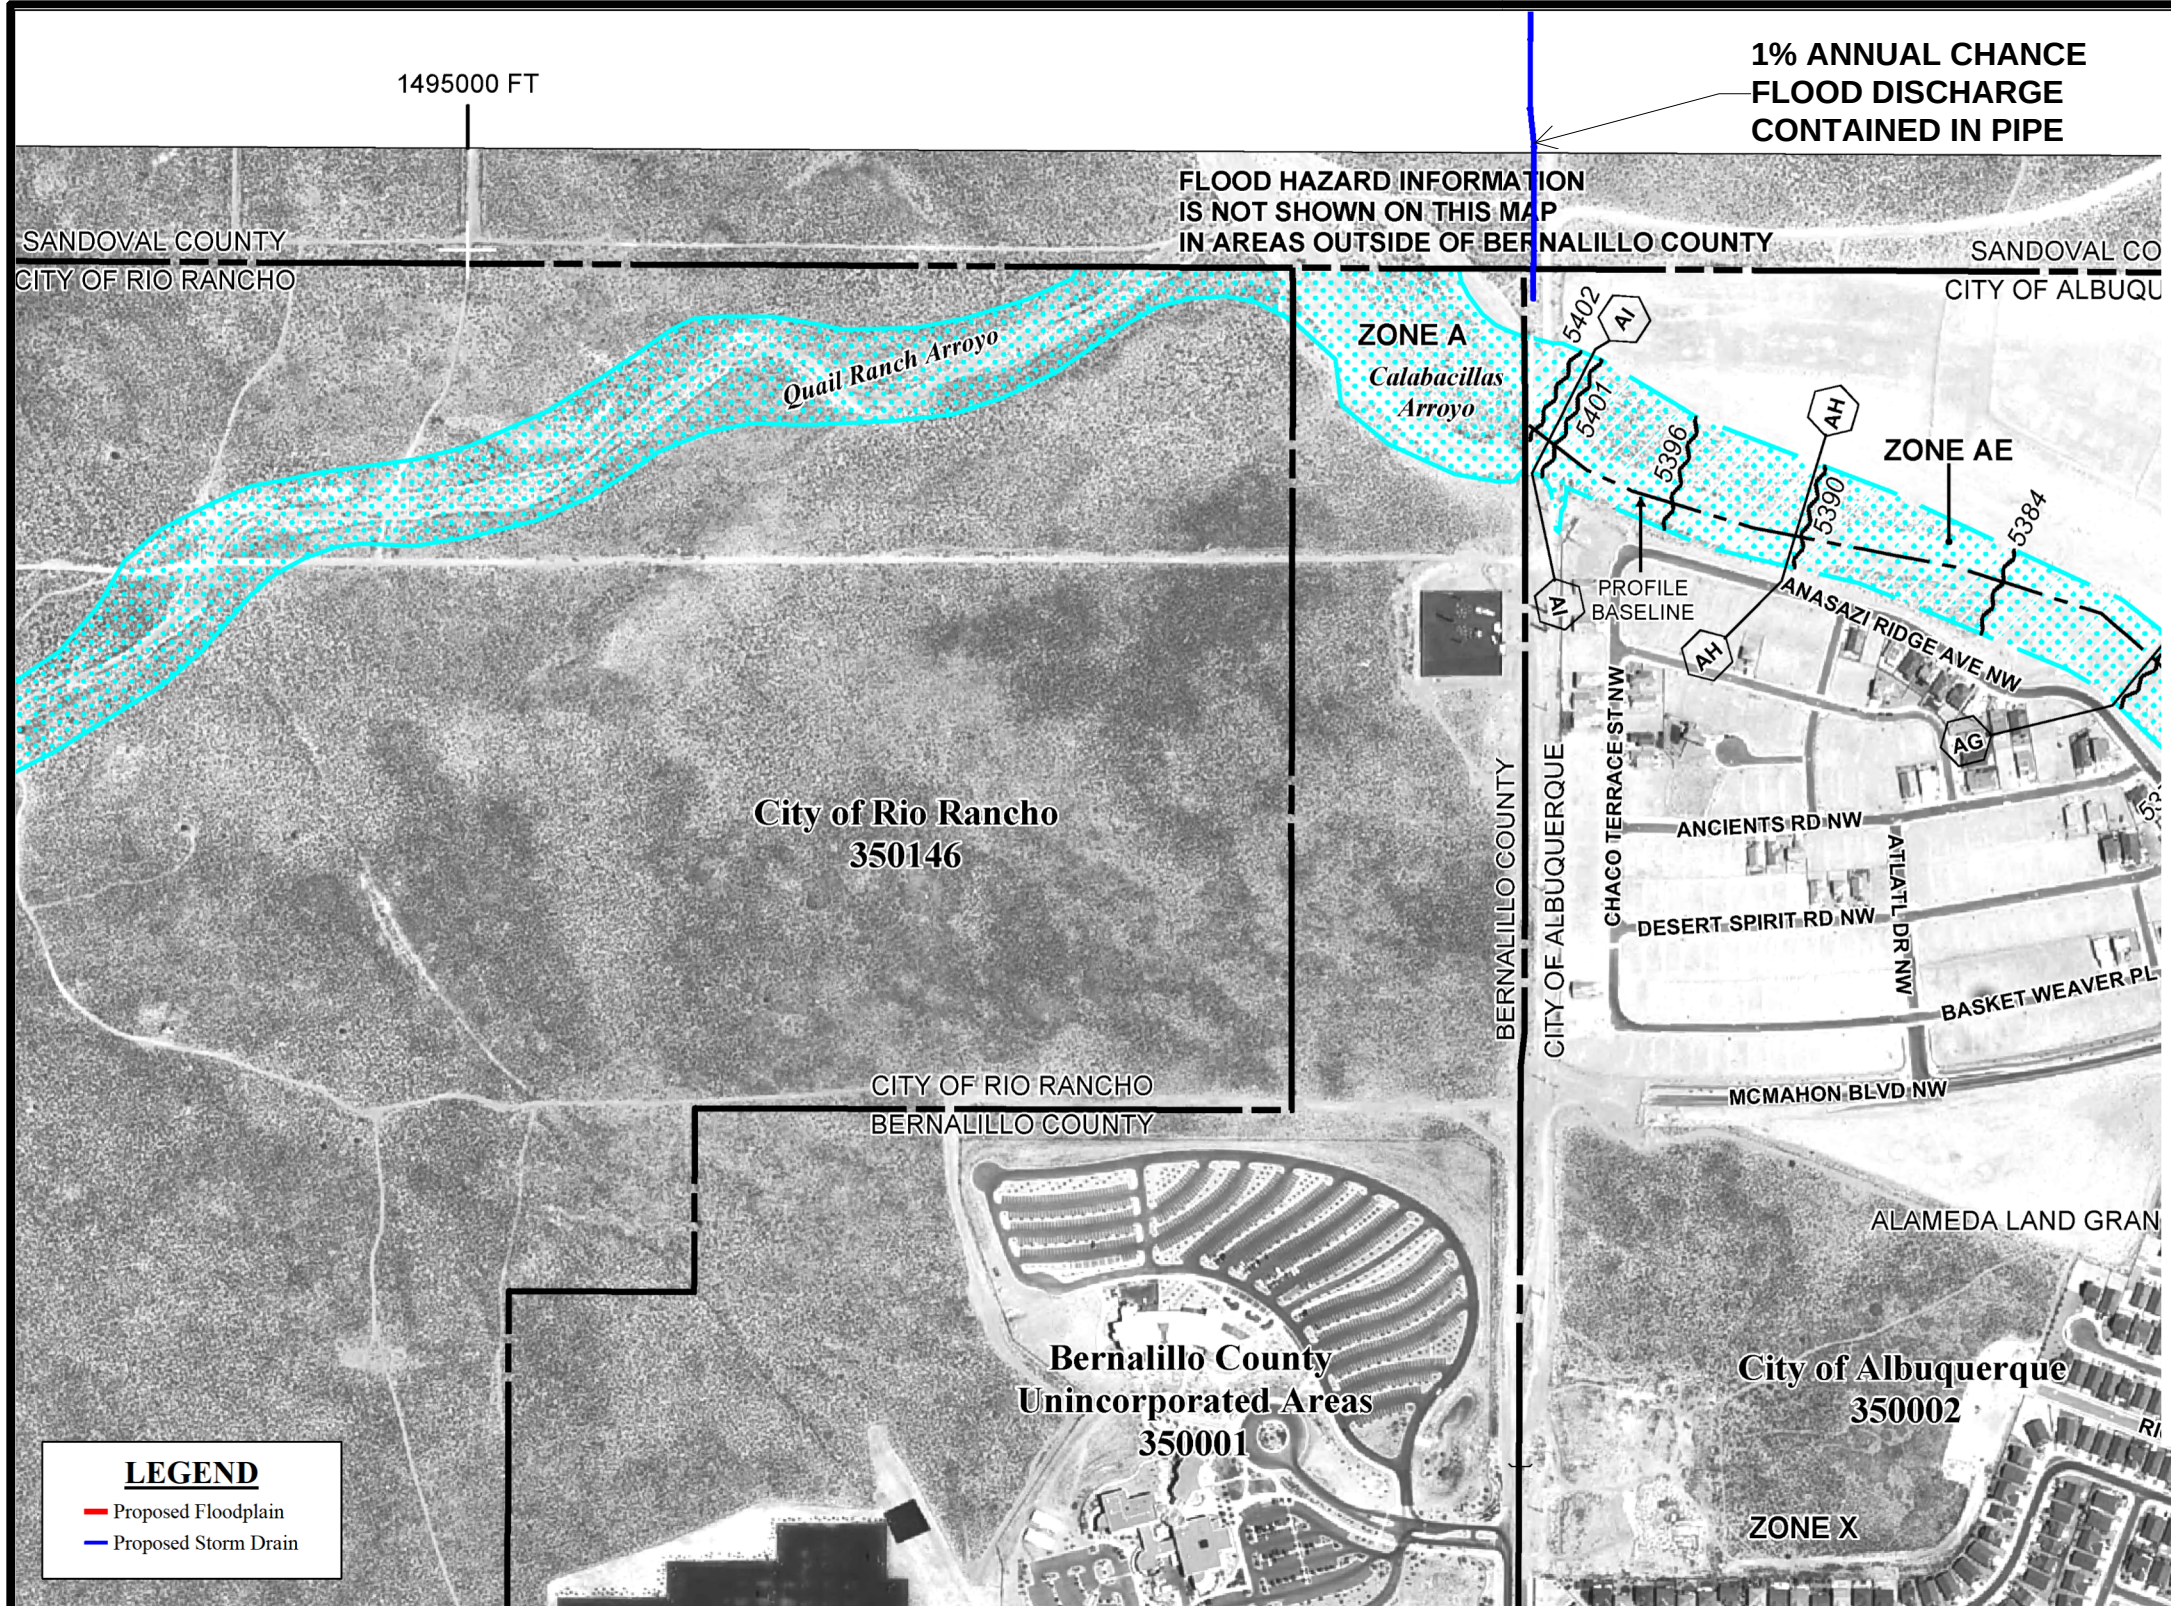

LEGEND

- Proposed Floodplain
- Proposed Storm Drain

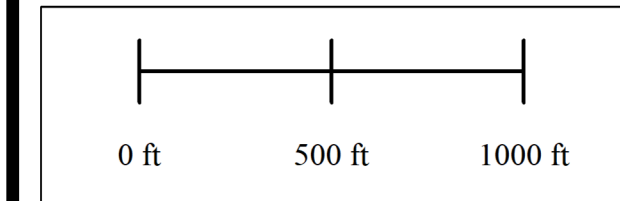

dmg MARK GOODWIN & ASSOCIATES, P.A.
CONSULTING ENGINEERS
P.O. BOX 90606
ALBUQUERQUE, NEW MEXICO 87199
(505)828-2200, FAX (505)797-9539

NFIP
NATIONAL FLOOD INSURANCE PROGRAM

PANEL 0103H

FIRM

FLOOD INSURANCE RATE MAP

**BERNALILLO COUNTY,
NEW MEXICO**

AND INCORPORATED AREAS

PANEL 103 OF 825

(SEE MAP INDEX FOR FIRM PANEL LAYOUT)

CONTAINS:

COMMUNITY	NUMBER	PANEL	SUFFIX
ALBUQUERQUE, CITY OF	350002	0103	H
BERNALILLO COUNTY UNINCORPORATED AREAS	350001	0103	H
RIO RANCHO, CITY OF	350146	0103	H

Notice to User: The **Map Number** shown below should be used when placing map orders; the **Community Number** shown above should be used on insurance applications for the subject community.

**MAP NUMBER
35001C0103H**

**MAP REVISED
AUGUST 16, 2012**

Federal Emergency Management Agency

REVISED FIRM
FOR
LOS DIAMANTES
REGIONAL POND
CITY OF RIO RANCHO, NM
MARCH, 2021