
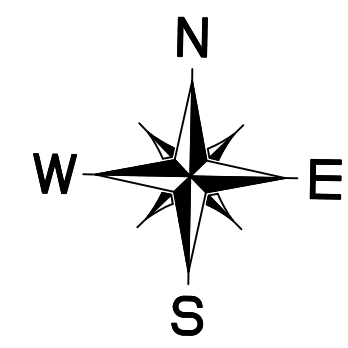


LEGEND	
	STREAM CENTERLINE
	CROSS SECTION
1500	CROSS SECTION NUMBER
	EXISTING CONTOUR
	EFFECTIVE 100-YR FLOODWAY
	EFFECTIVE 100-YR FLOODPLAIN
	EXISTING CONDITIONS 100-YR FLOODPLAIN

NOTES:

1. ALL ELEVATIONS SHOWN ARE BASED ON THE NAVD88 VERTICAL DATUM.

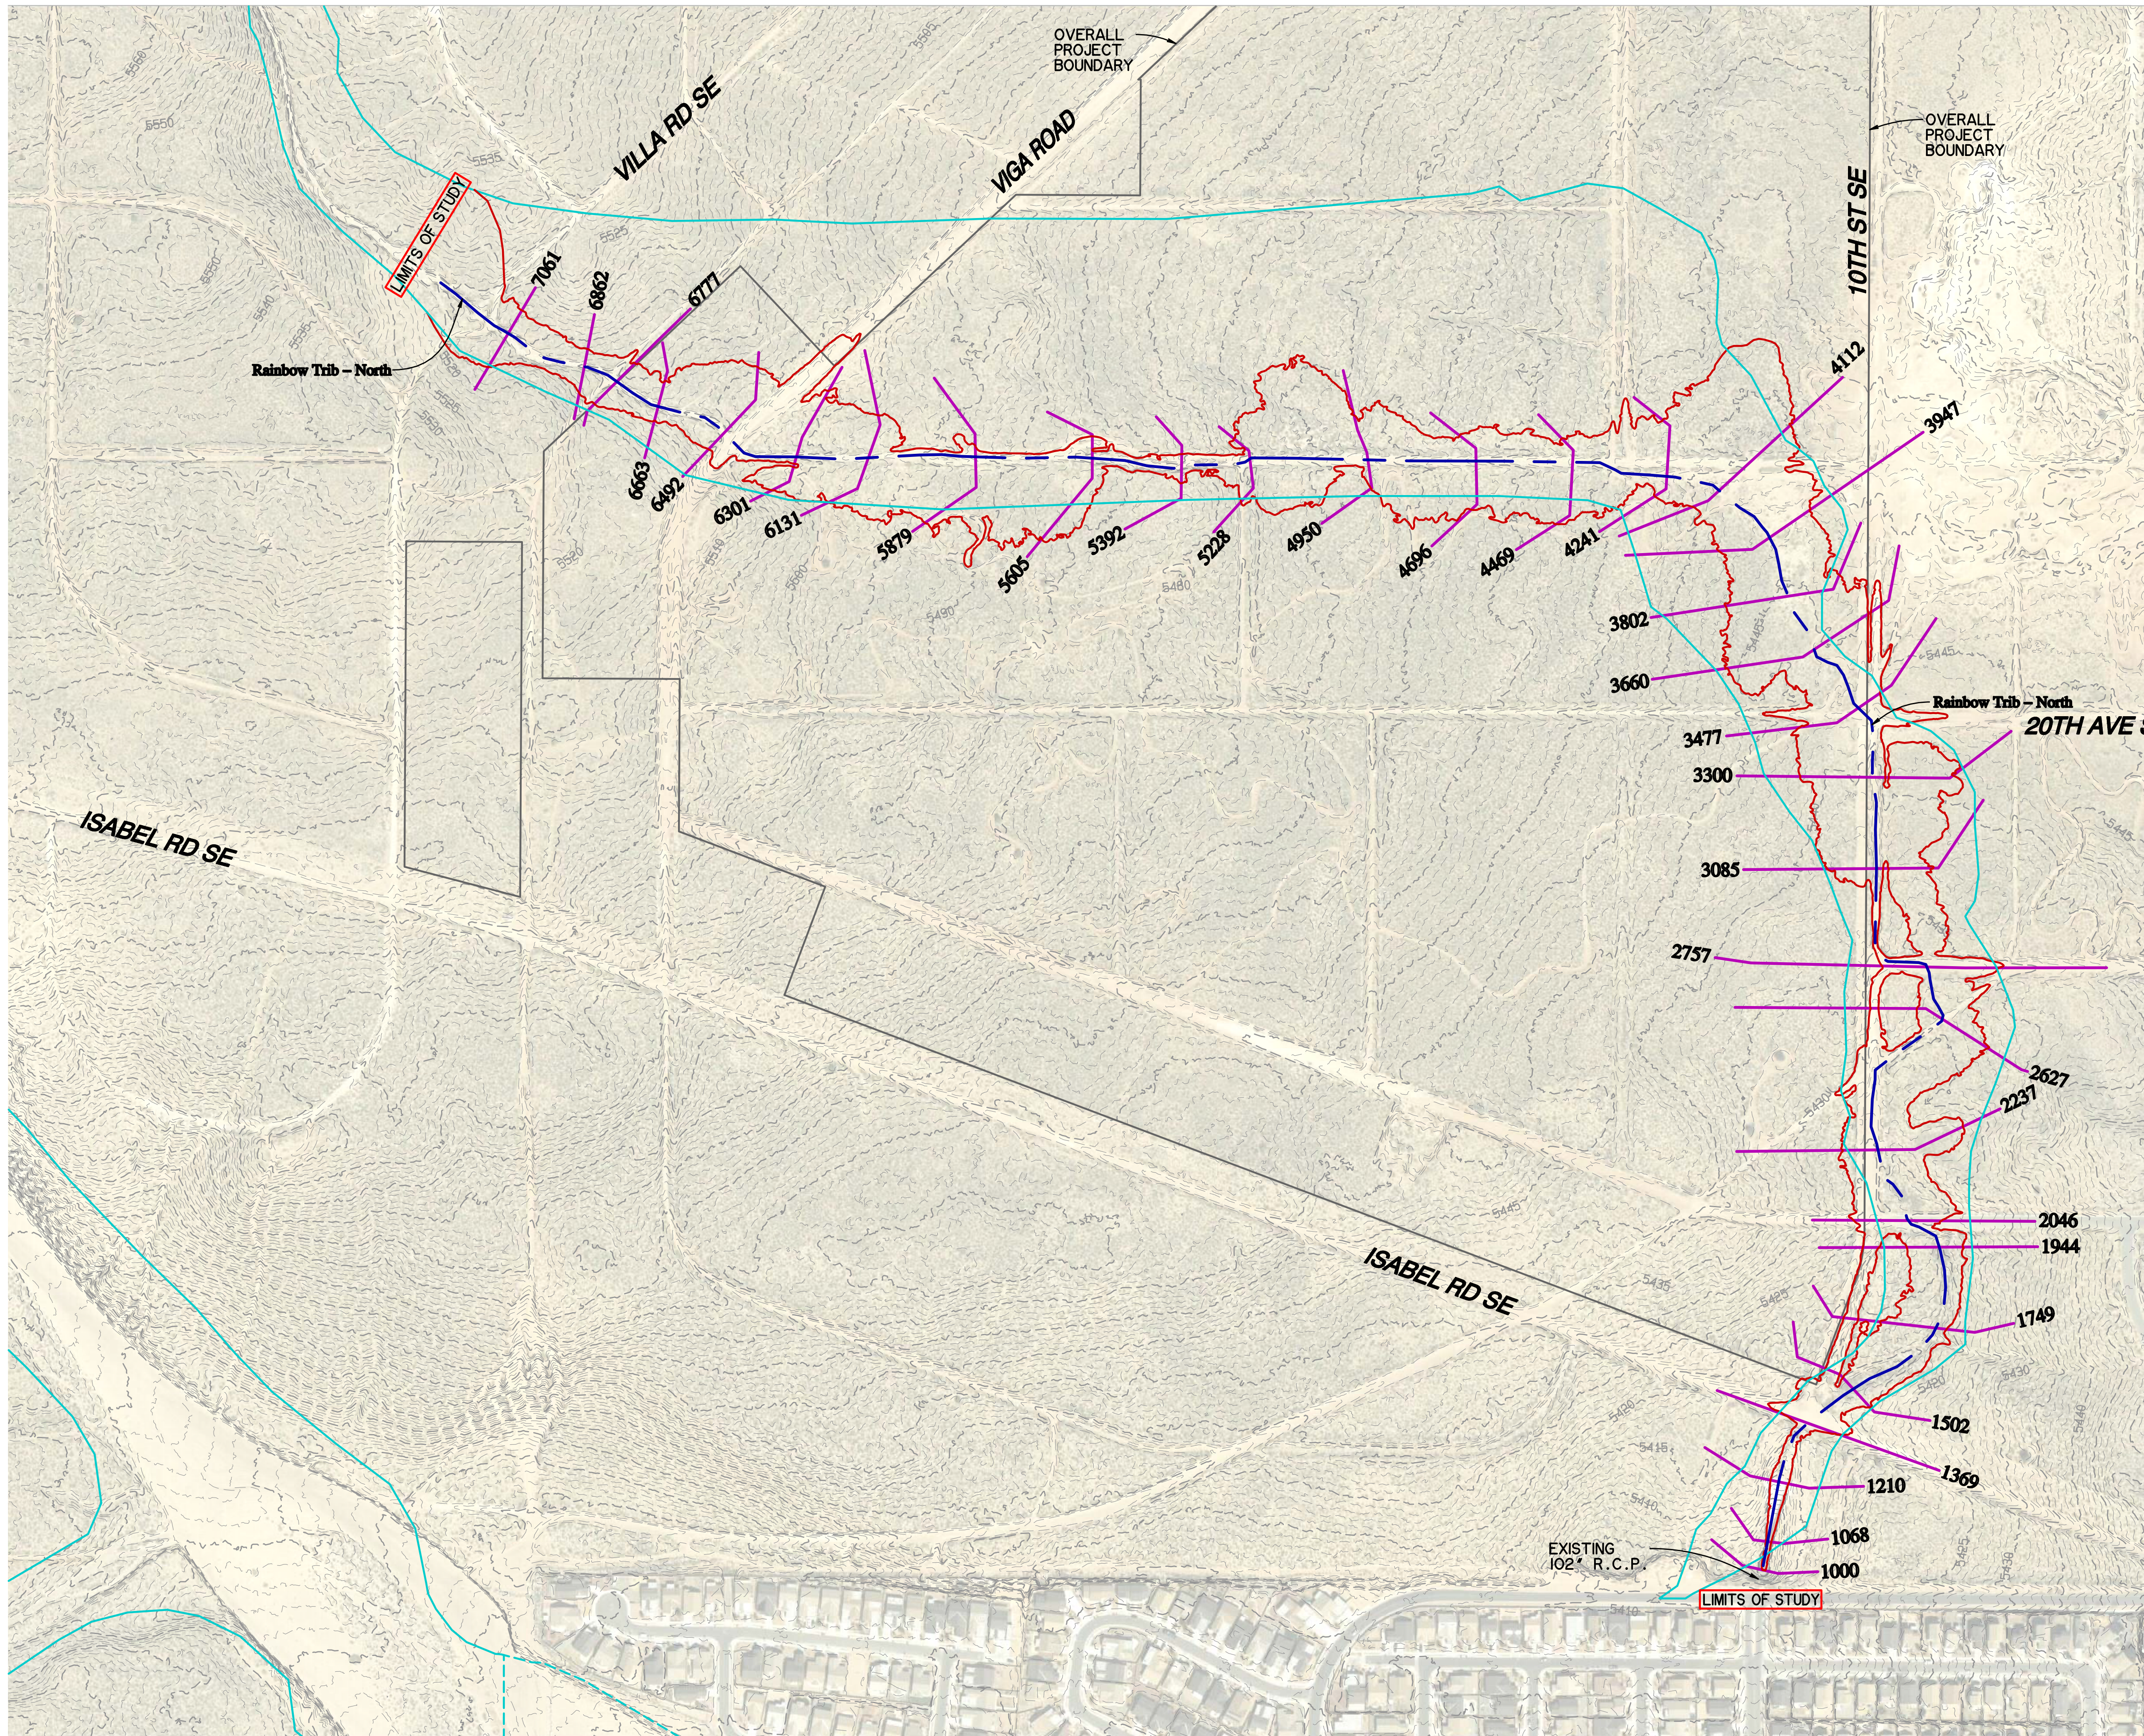

PREPARED BY:

dmg MARK GOODWIN & ASSOCIATES, P.A.
CONSULTING ENGINEERS
P.O. BOX 90606
ALBUQUERQUE, NEW MEXICO 87199
(505)828-2200, FAX (505)797-9539

**EXISTING CONDITIONS
HYDRAULIC BASE MAP**

FOR

**RAINBOW TRIBUTARY - NORTH
LOS DIAMANTES FLOOD STUDY**

CITY OF RIO RANCHO, NEW MEXICO

MARCH, 2021