

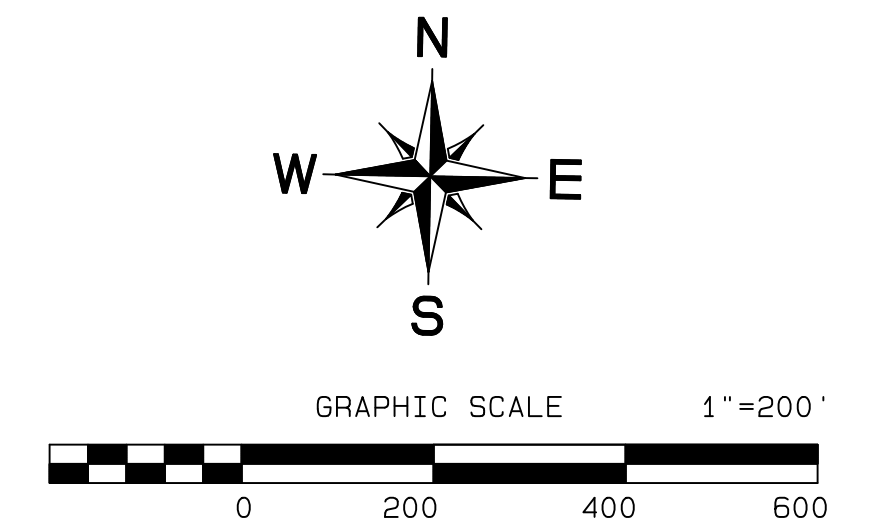


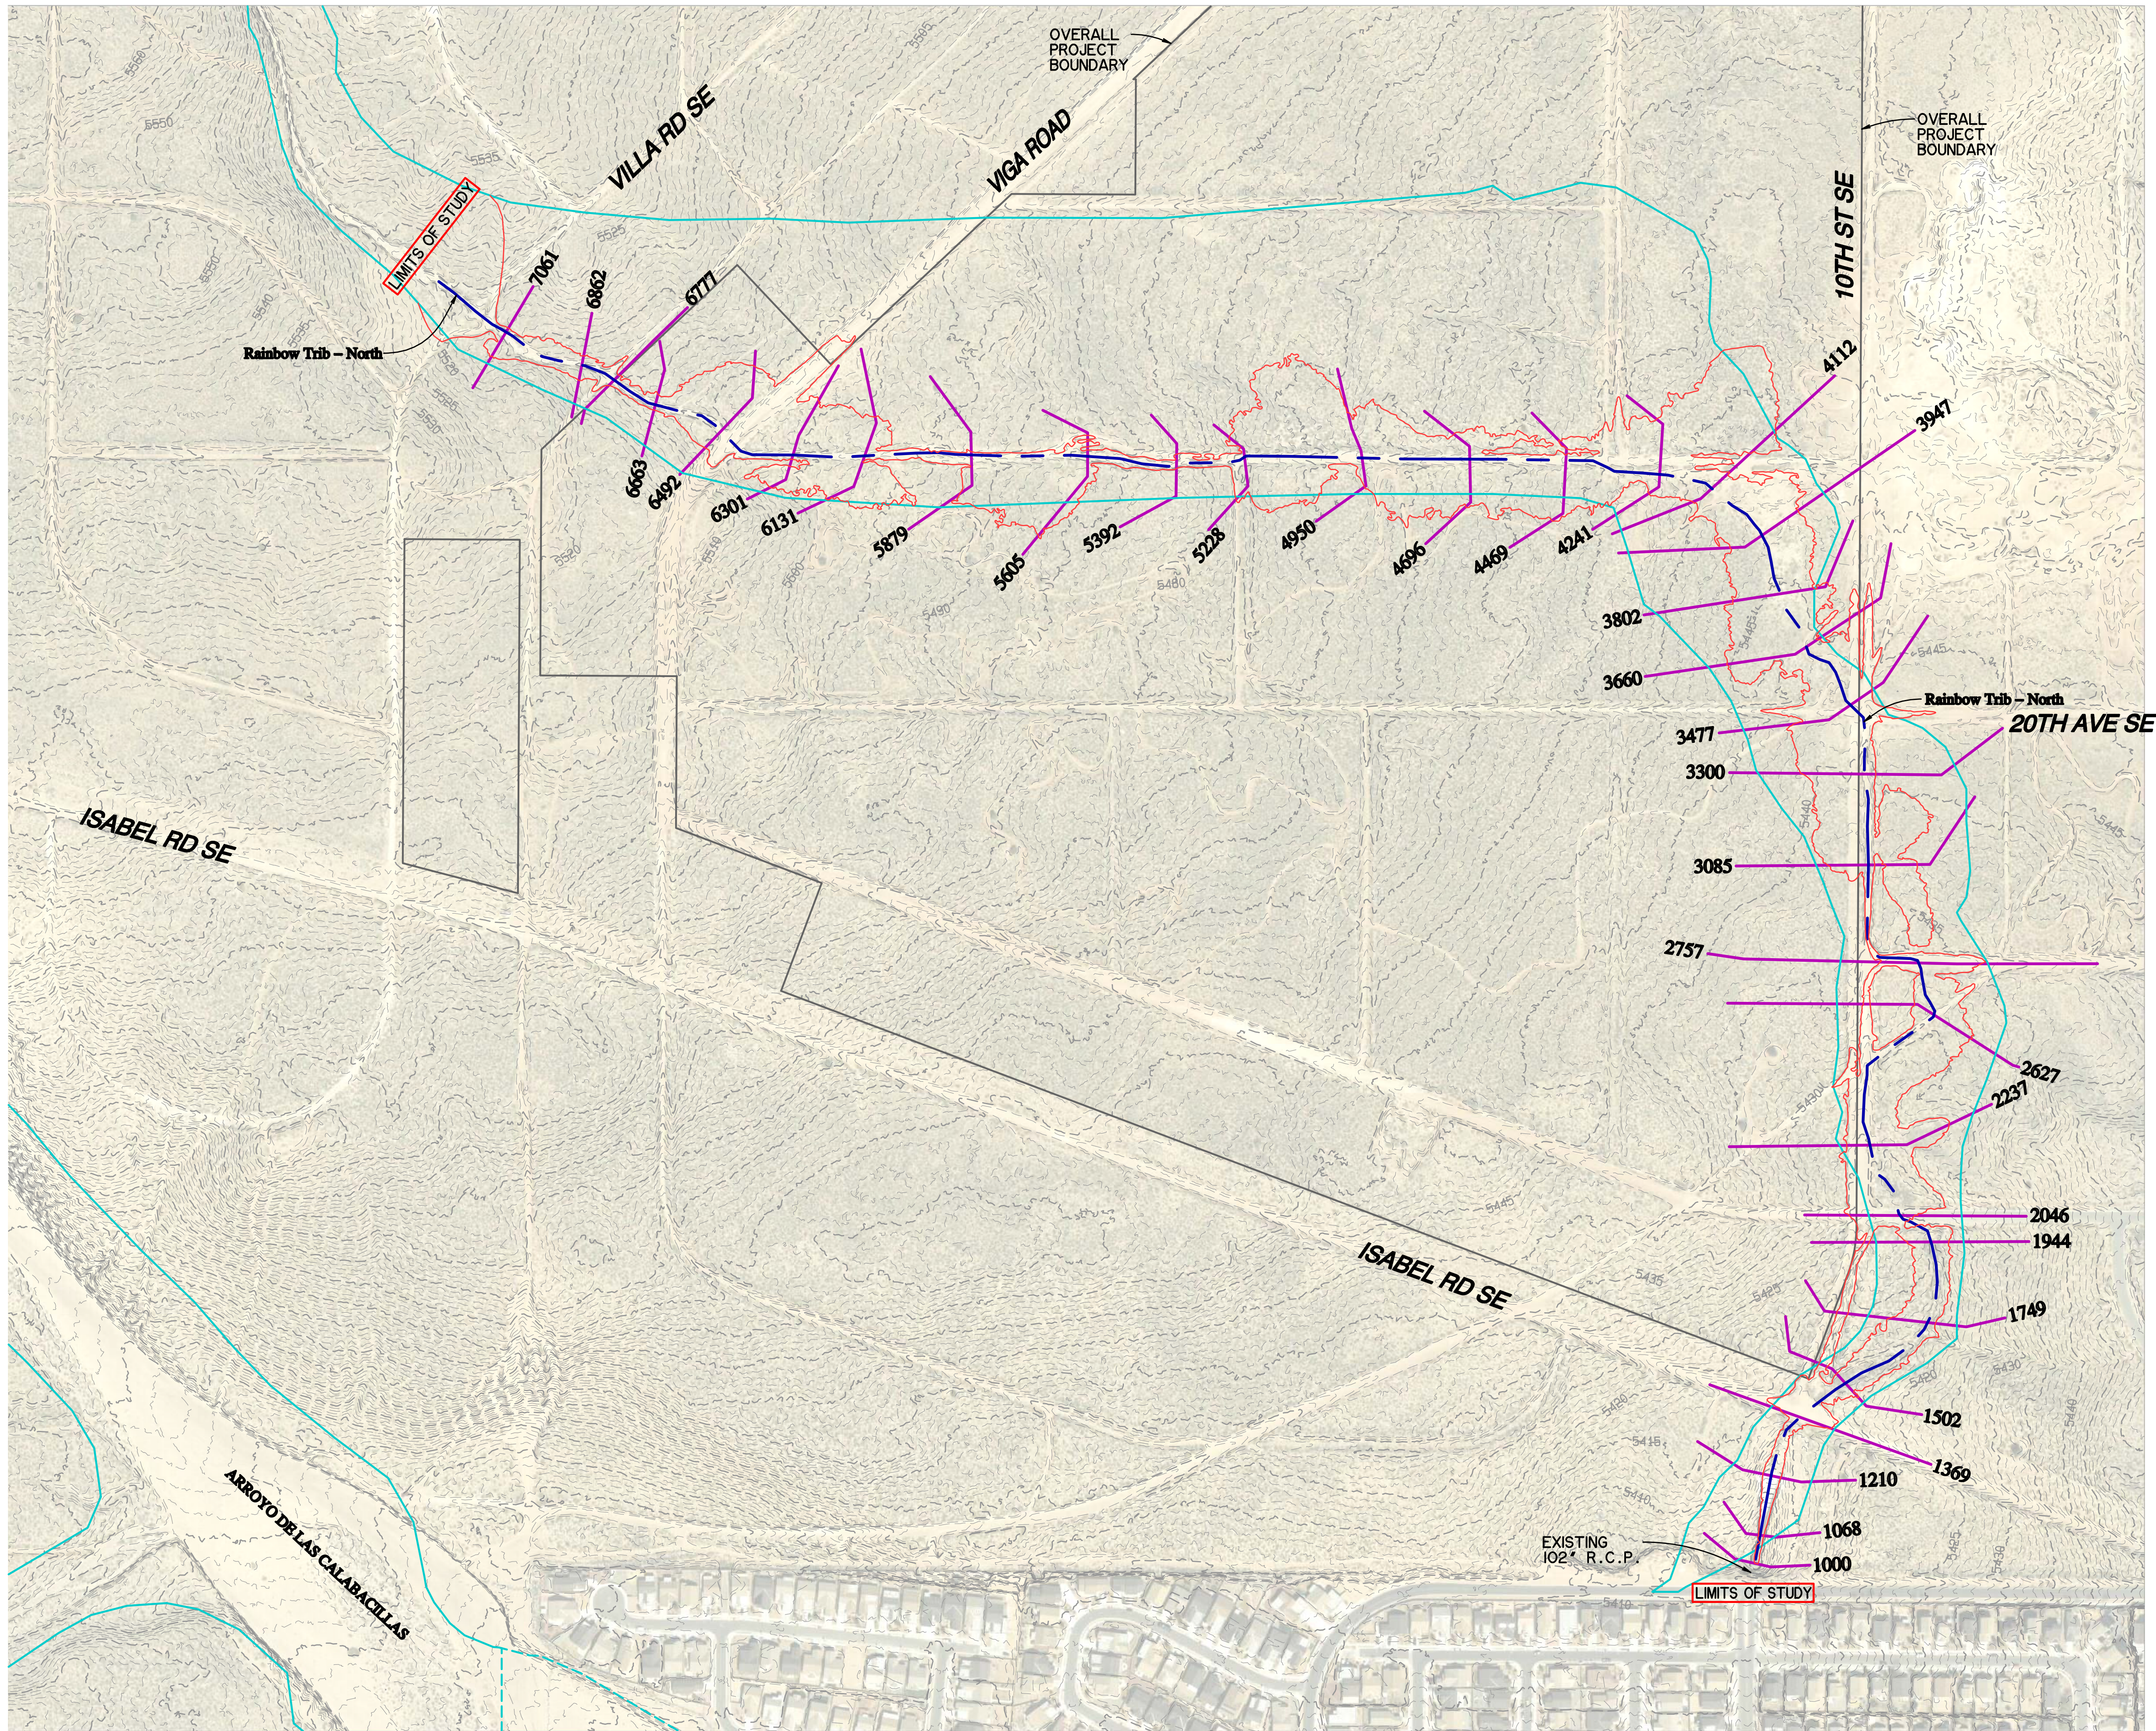

LEGEND	
---	STREAM CENTERLINE
---	CROSS SECTION
1500	CROSS SECTION NUMBER
---	EXISTING CONTOUR
---	EFFECTIVE 100-YR FLOODWAY
---	EFFECTIVE 100-YR FLOODPLAIN
---	REVISED EXISTING CONDITIONS 100-YR FLOODPLAIN

NOTES:
 1. ALL ELEVATIONS SHOWN ARE BASED ON THE NAVD88 VERTICAL DATUM.

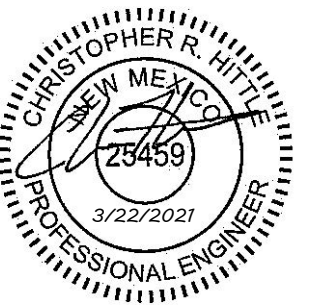

PREPARED BY:
dmg MARK GOODWIN & ASSOCIATES, P.A.
 CONSULTING ENGINEERS
 P.O. BOX 90606
 ALBUQUERQUE, NEW MEXICO 87199
 (505)828-2200, FAX (505)797-9539

**REVISED EXISTING CONDITIONS
 HYDRAULIC BASE MAP
 FOR
 RAINBOW TRIBUTARY - NORTH
 LOS DIAMANTES FLOOD STUDY
 CITY OF RIO RANCHO, NEW MEXICO
 MARCH, 2021**