
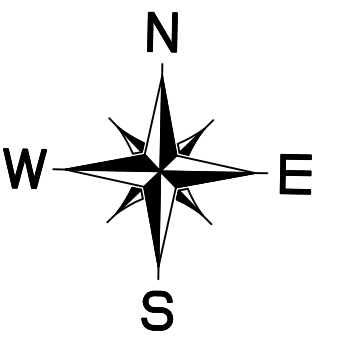
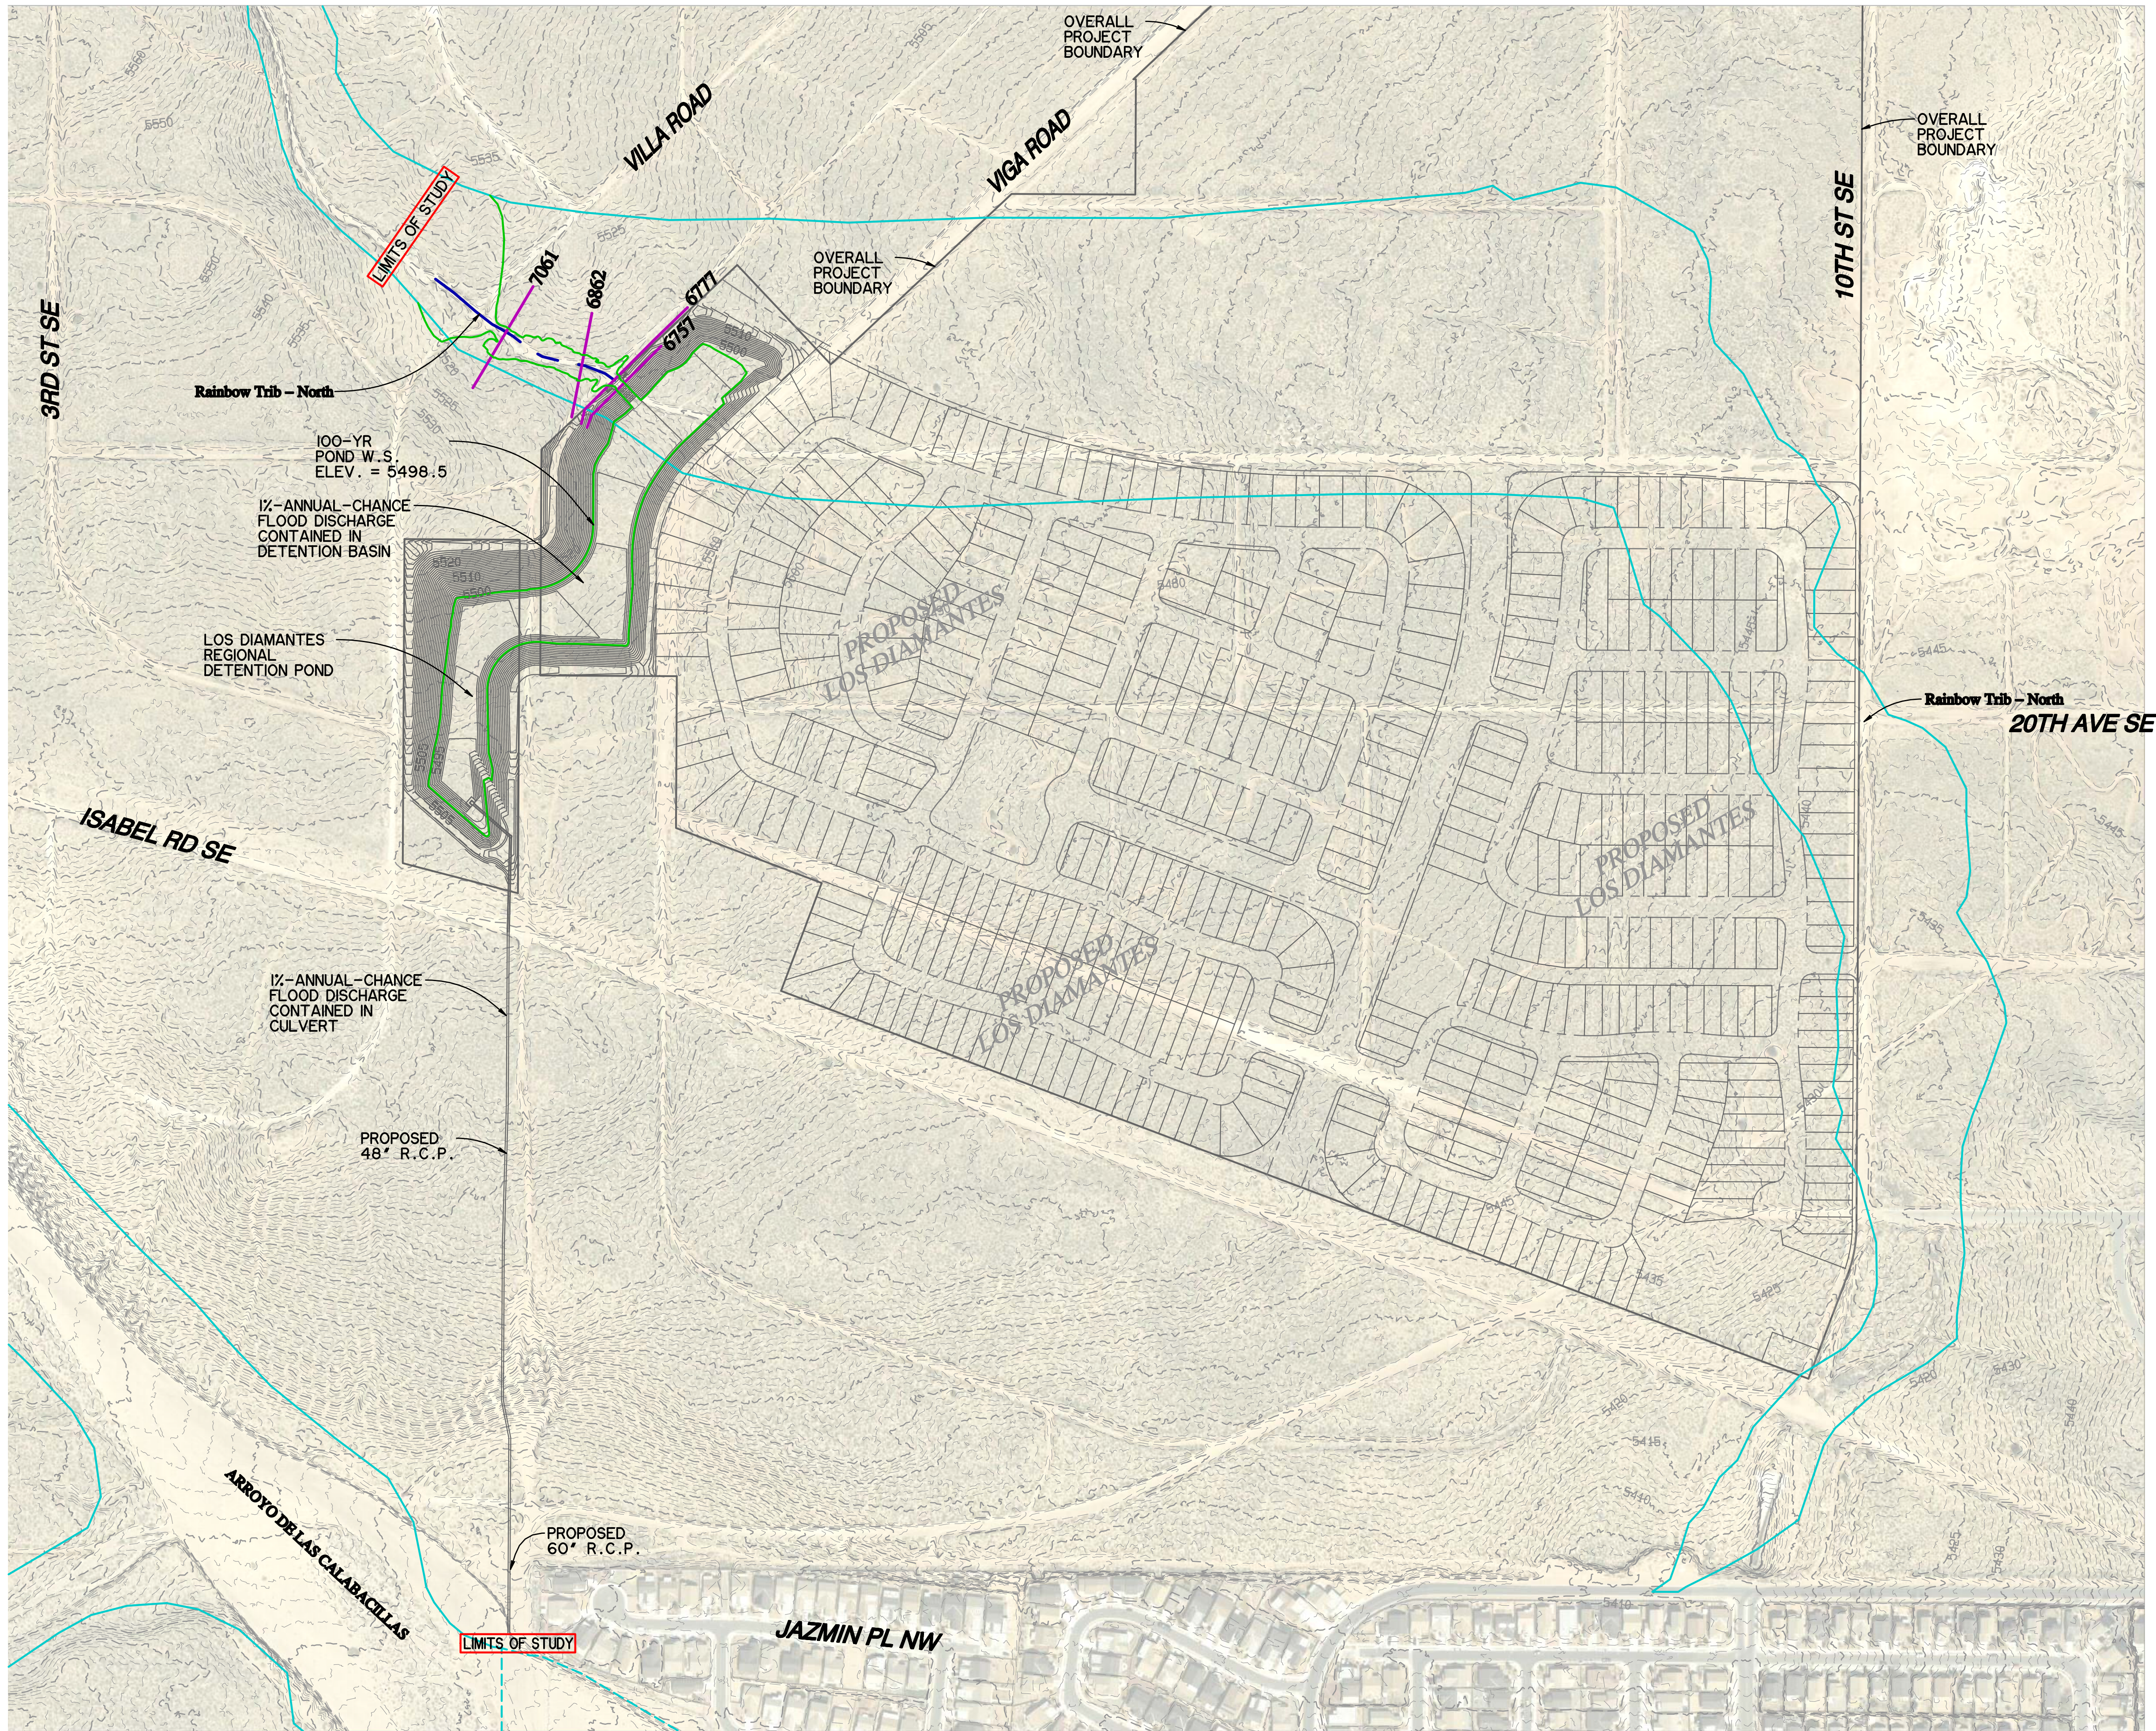


LEGEND	
	STREAM CENTERLINE
	CROSS SECTION
	CROSS SECTION NUMBER
	EXISTING CONTOUR
	PROPOSED CONTOUR
	EFFECTIVE 100-YR FLOODWAY
	EFFECTIVE 100-YR FLOODPLAIN
	PROPOSED CONDITIONS 100-YR FLOODPLAIN

NOTES:
1. ALL ELEVATIONS SHOWN ARE BASED ON THE NAVD88 VERTICAL DATUM.

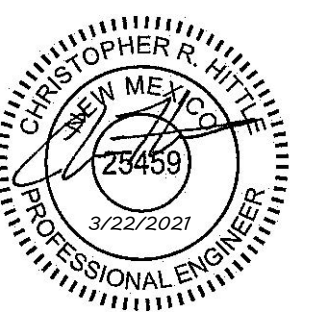

PREPARED BY:
 MARK GOODWIN & ASSOCIATES, P.A.
CONSULTING ENGINEERS
P.O. BOX 90608
ALBUQUERQUE, NEW MEXICO 87199
(505)828-2200, FAX (505)797-9539

PROPOSED CONDITIONS
HYDRAULIC BASE MAP
FOR
RAINBOW TRIBUTARY - NORTH
LOS DIAMANTES FLOOD STUDY
CITY OF RIO RANCHO, NEW MEXICO
MARCH, 2021