


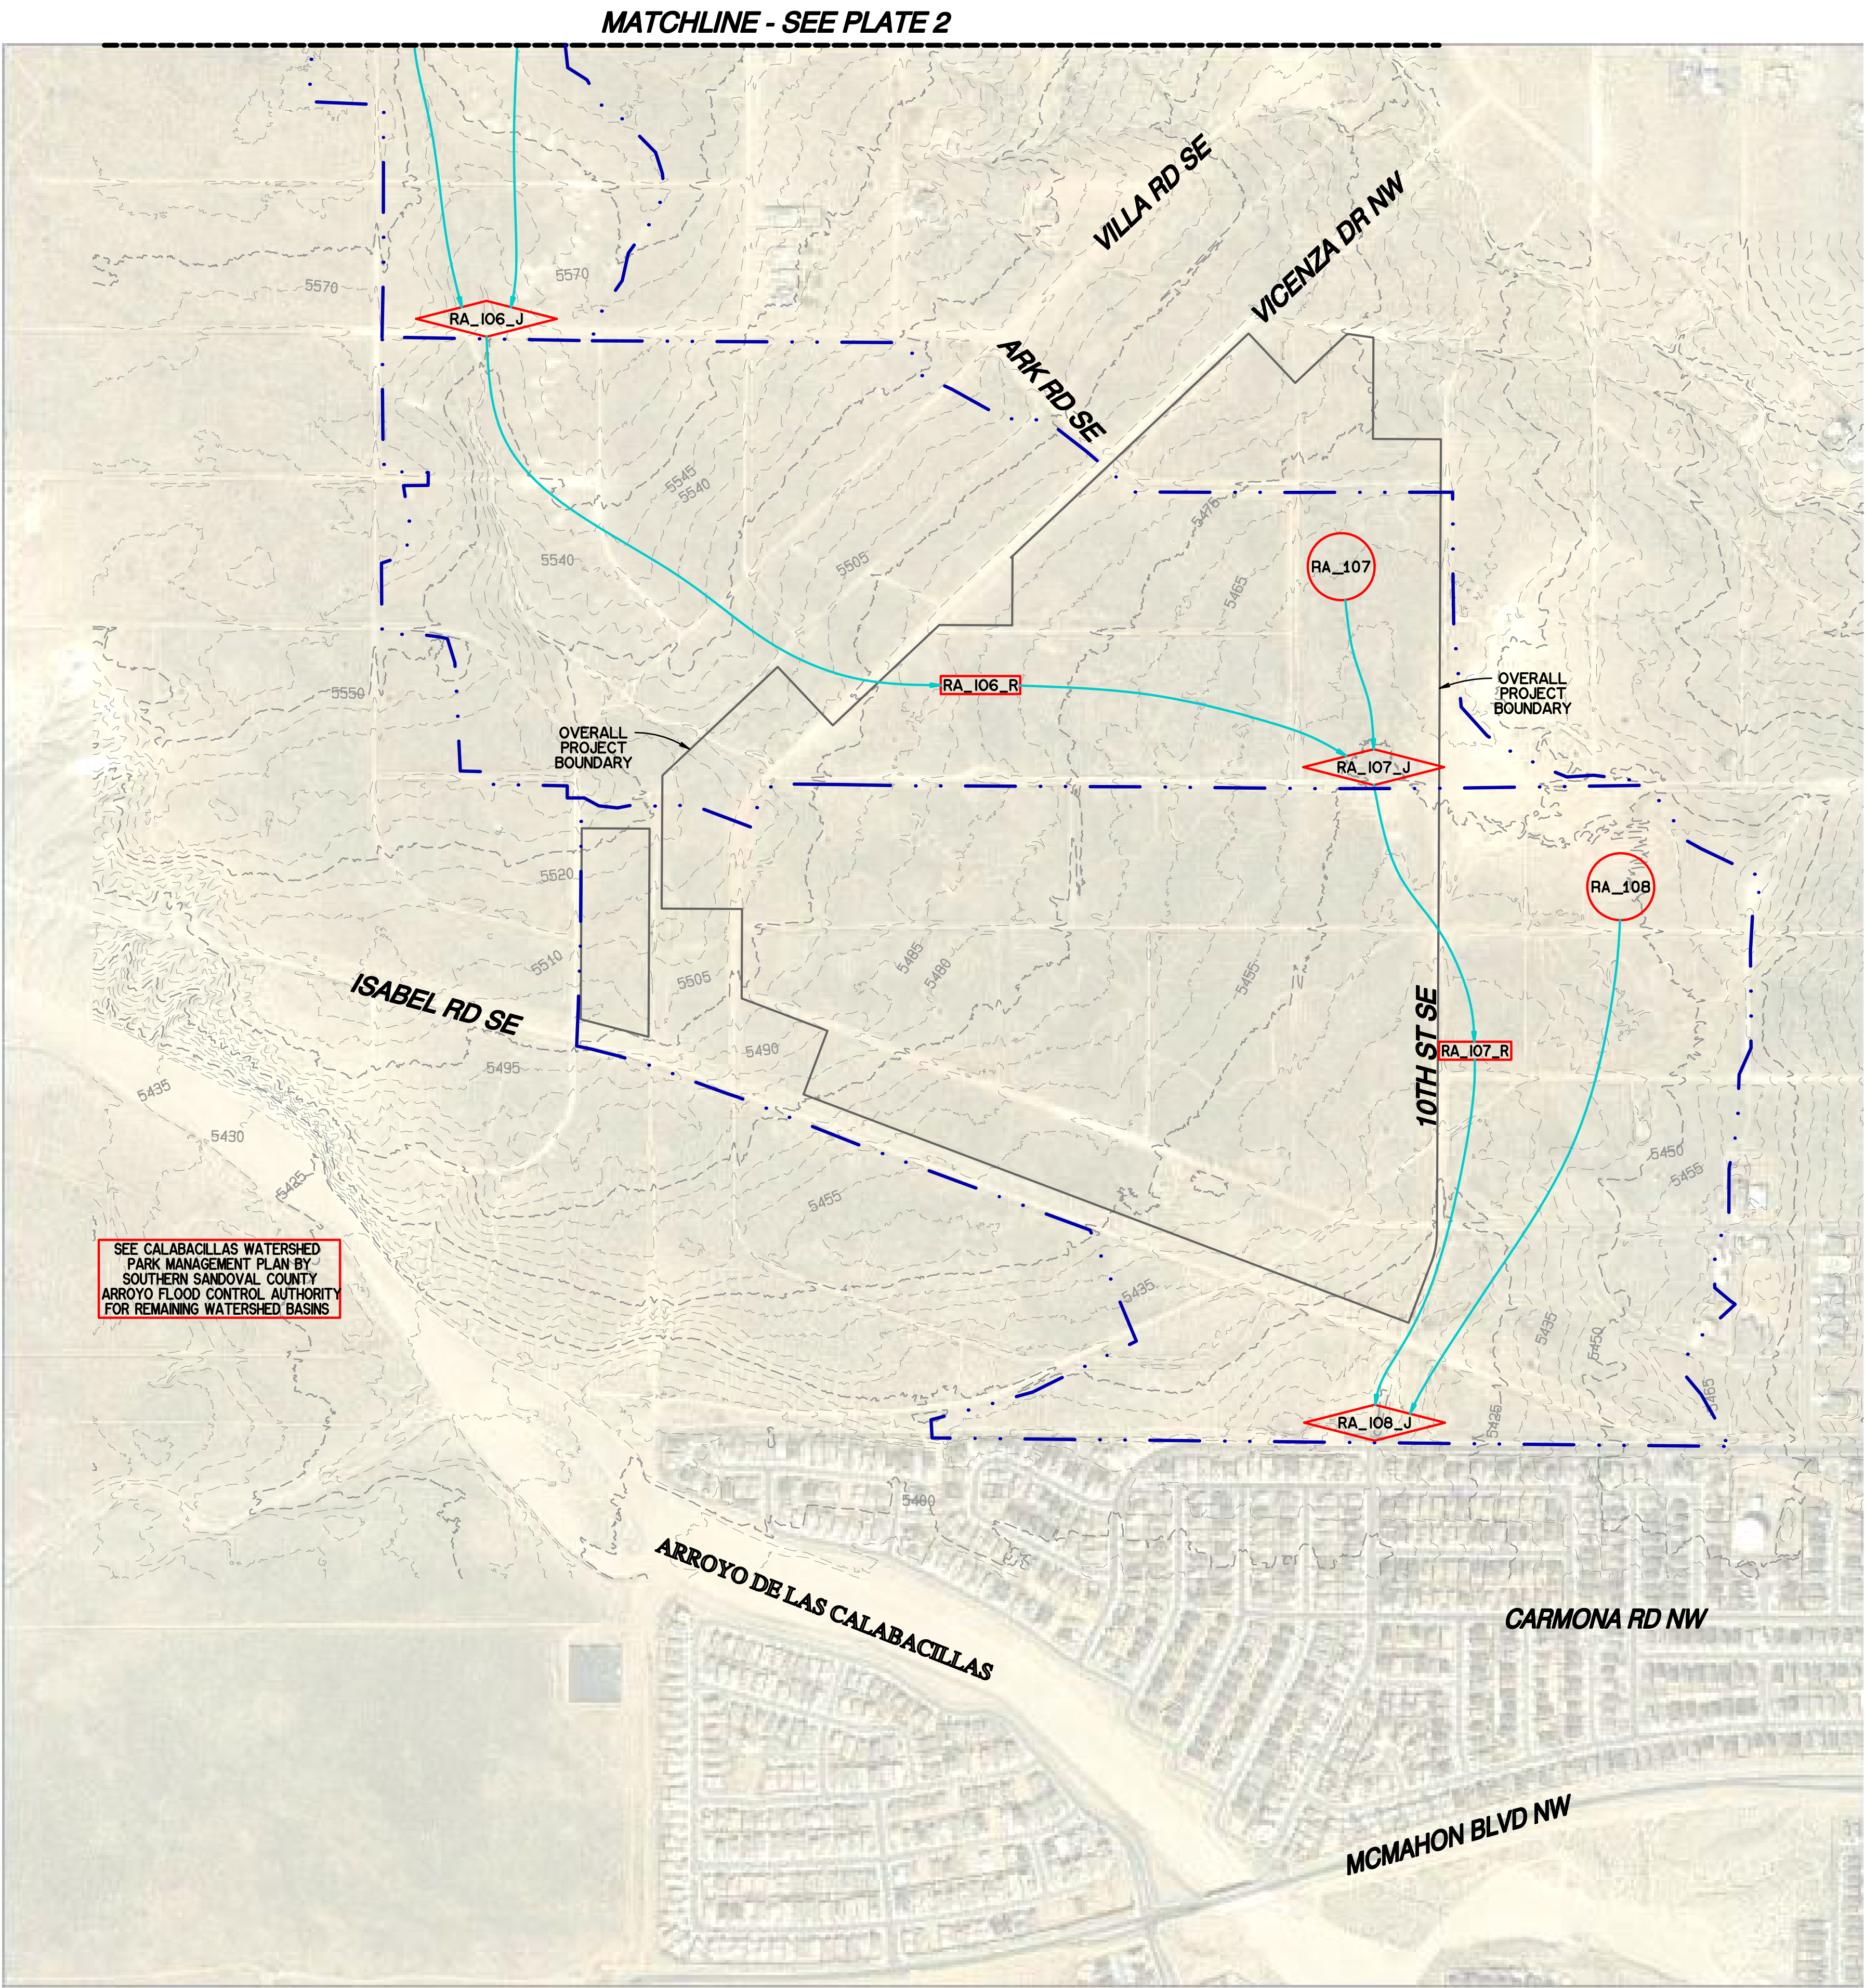

LEGEND

	DRAINAGE BASIN BOUNDARY
	DRAINAGE BASIN NAME
	ROUTING
	COMBINATION POINT
	STORAGE ROUTING
	ROUTE LINE

GRAPHIC SCALE 1"=400'


0 400 800 1200

NOTES:

1. ALL ELEVATIONS SHOWN ARE BASED ON THE NAVD88 VERTICAL DATUM.

PREPARED BY:

MARK GOODWIN & ASSOCIATES, P.A.
CONSULTING ENGINEERS
P.O. BOX 90806
ALBUQUERQUE, NEW MEXICO 87199
(505)828-2200, FAX (505)797-9539

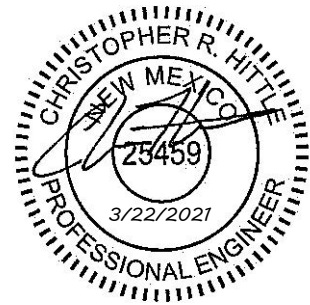

**EXISTING CONDITIONS
DRAINAGE AREA MAP**

FOR

LOS DIAMANTES FLOOD STUDY

CITY OF RIO RANCHO, NEW MEXICO

MARCH, 2021

PLATE 3