


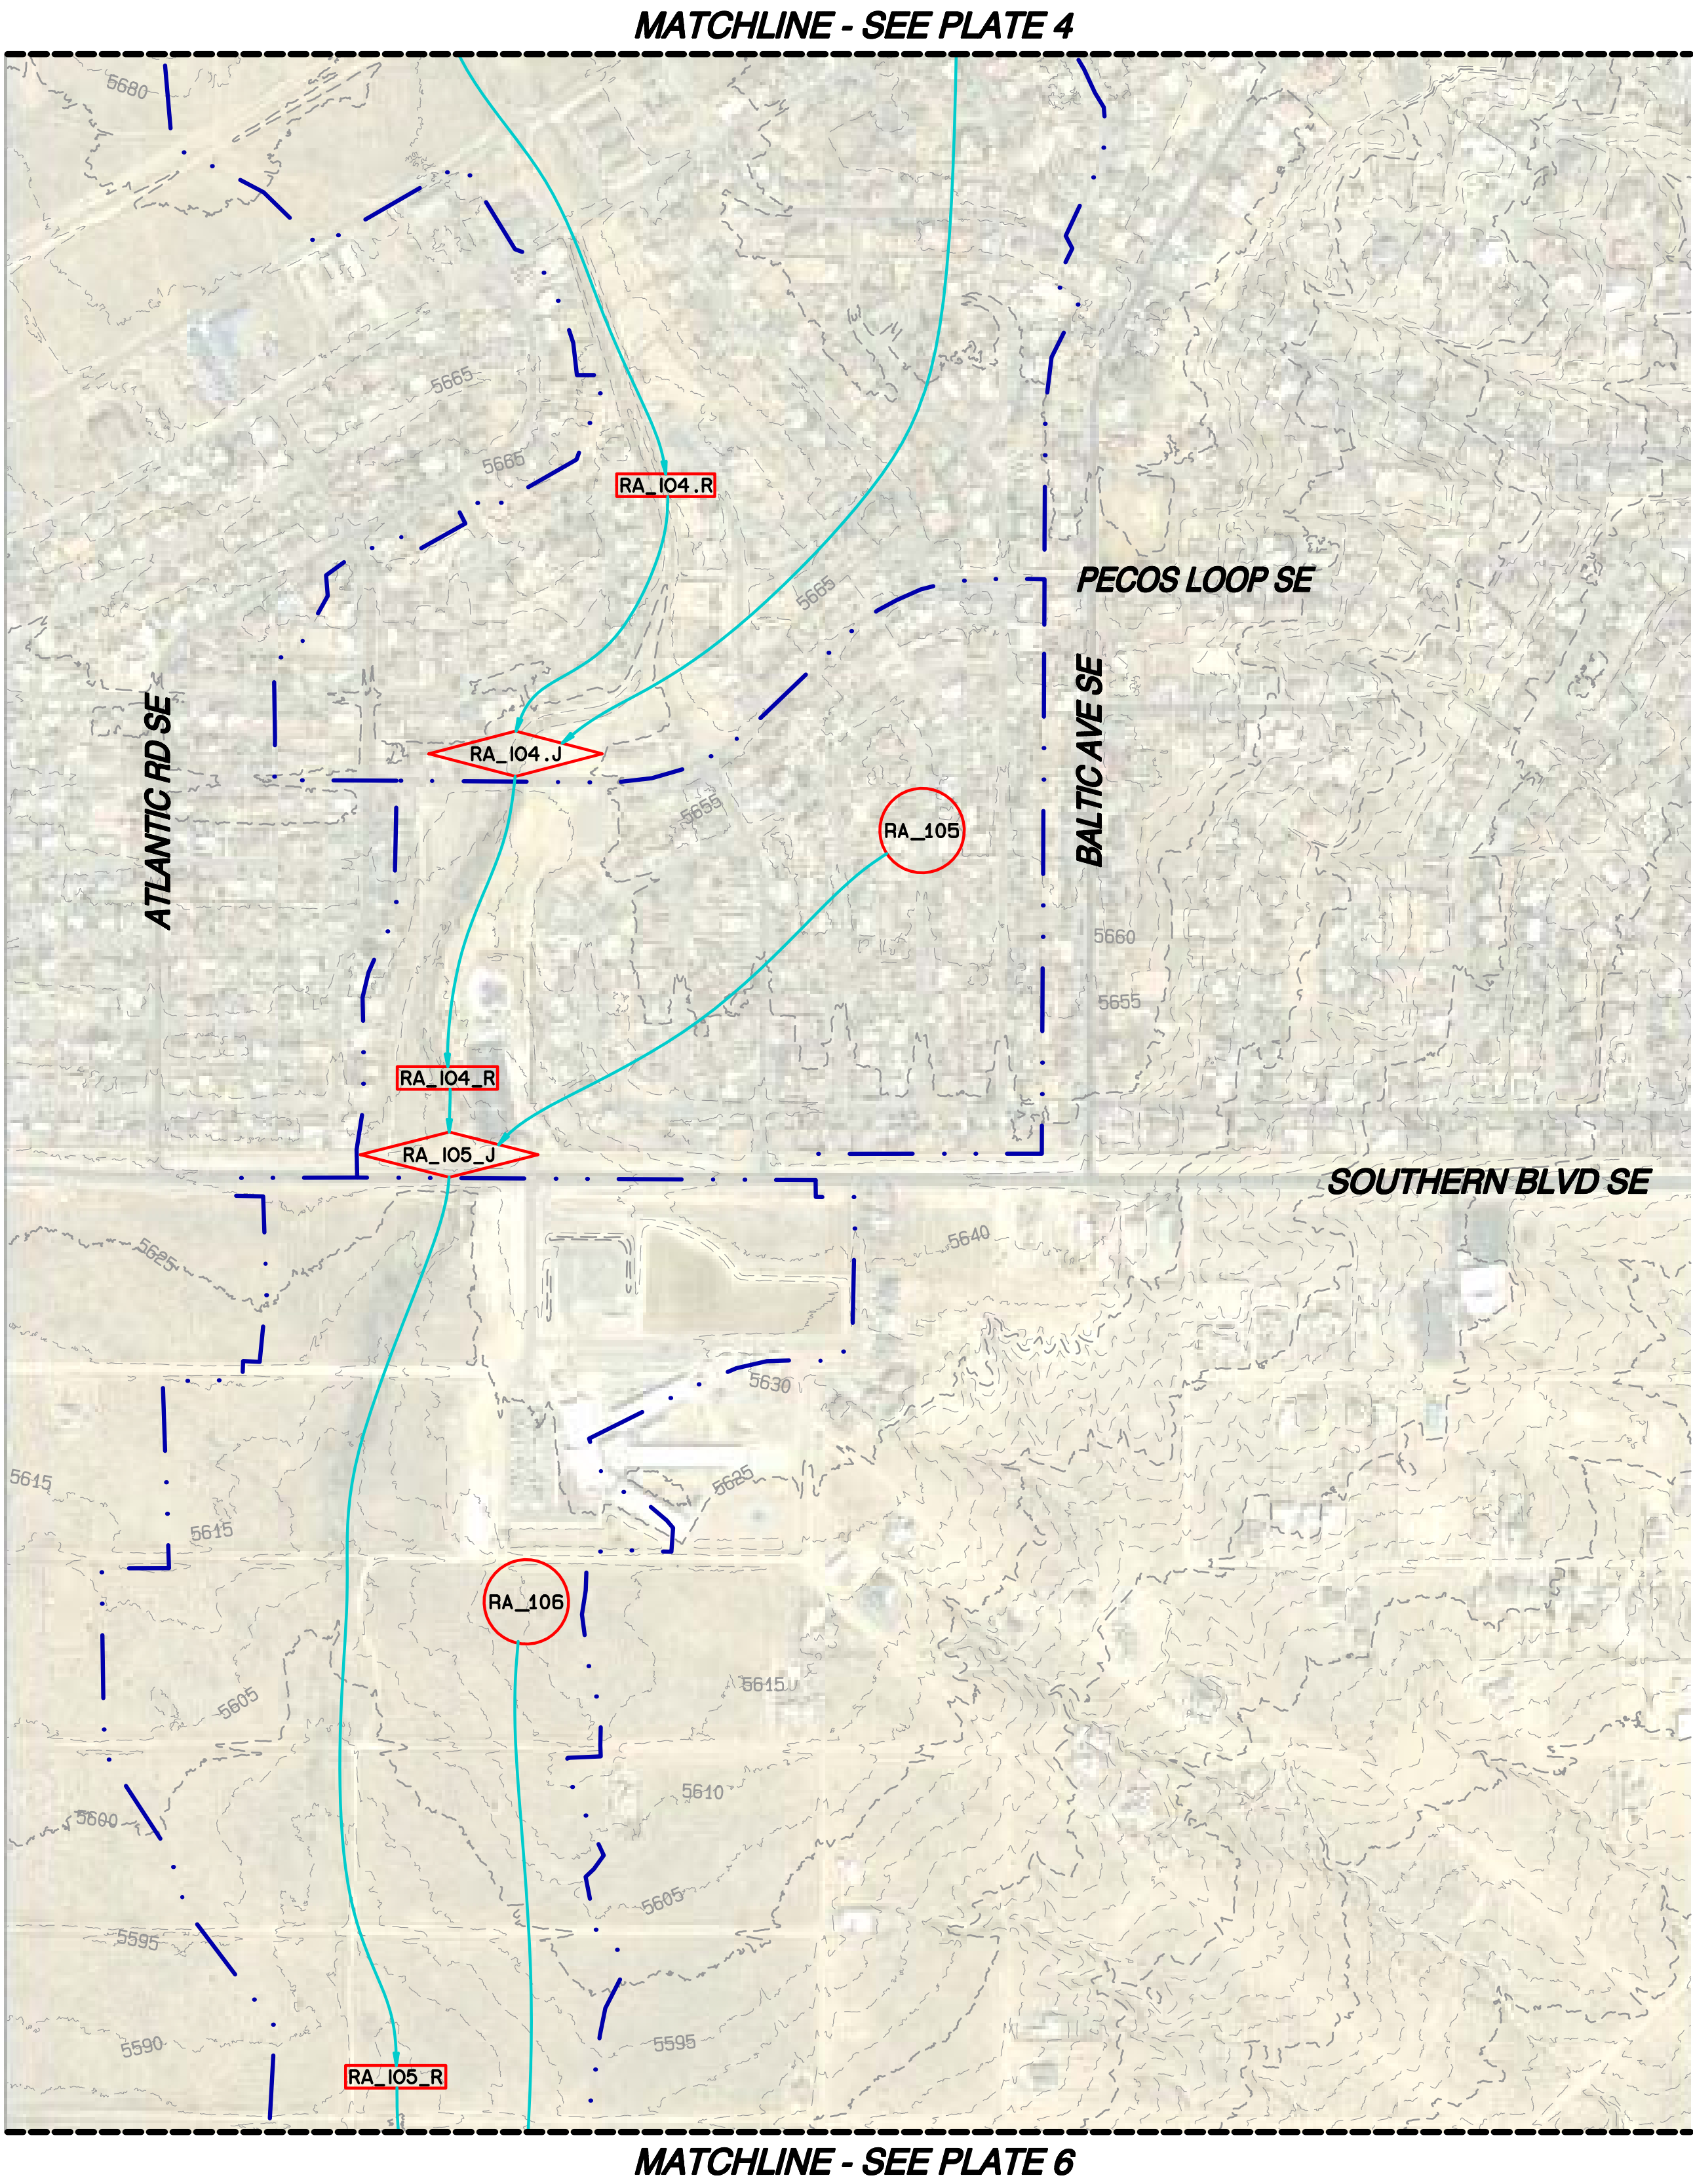

LEGEND

	DRAINAGE BASIN BOUNDARY
	DRAINAGE BASIN NAME
	ROUTING
	COMBINATION POINT
	STORAGE ROUTING
	ROUTE LINE

GRAPHIC SCALE 1" = 400'

0 400 800 1200

NOTES:

1. ALL ELEVATIONS SHOWN ARE BASED ON THE NAVD88 VERTICAL DATUM.

PREPARED BY:

MARK GOODWIN & ASSOCIATES, P.A.
CONSULTING ENGINEERS
P.O. BOX 90606
ALBUQUERQUE, NEW MEXICO 87199
(505)828-2200, FAX (505)797-9539



REVISED EXISTING CONDITIONS
DRAINAGE AREA MAP
FOR
LOS DIAMANTES FLOOD STUDY
CITY OF RIO RANCHO, NEW MEXICO
MARCH, 2021