


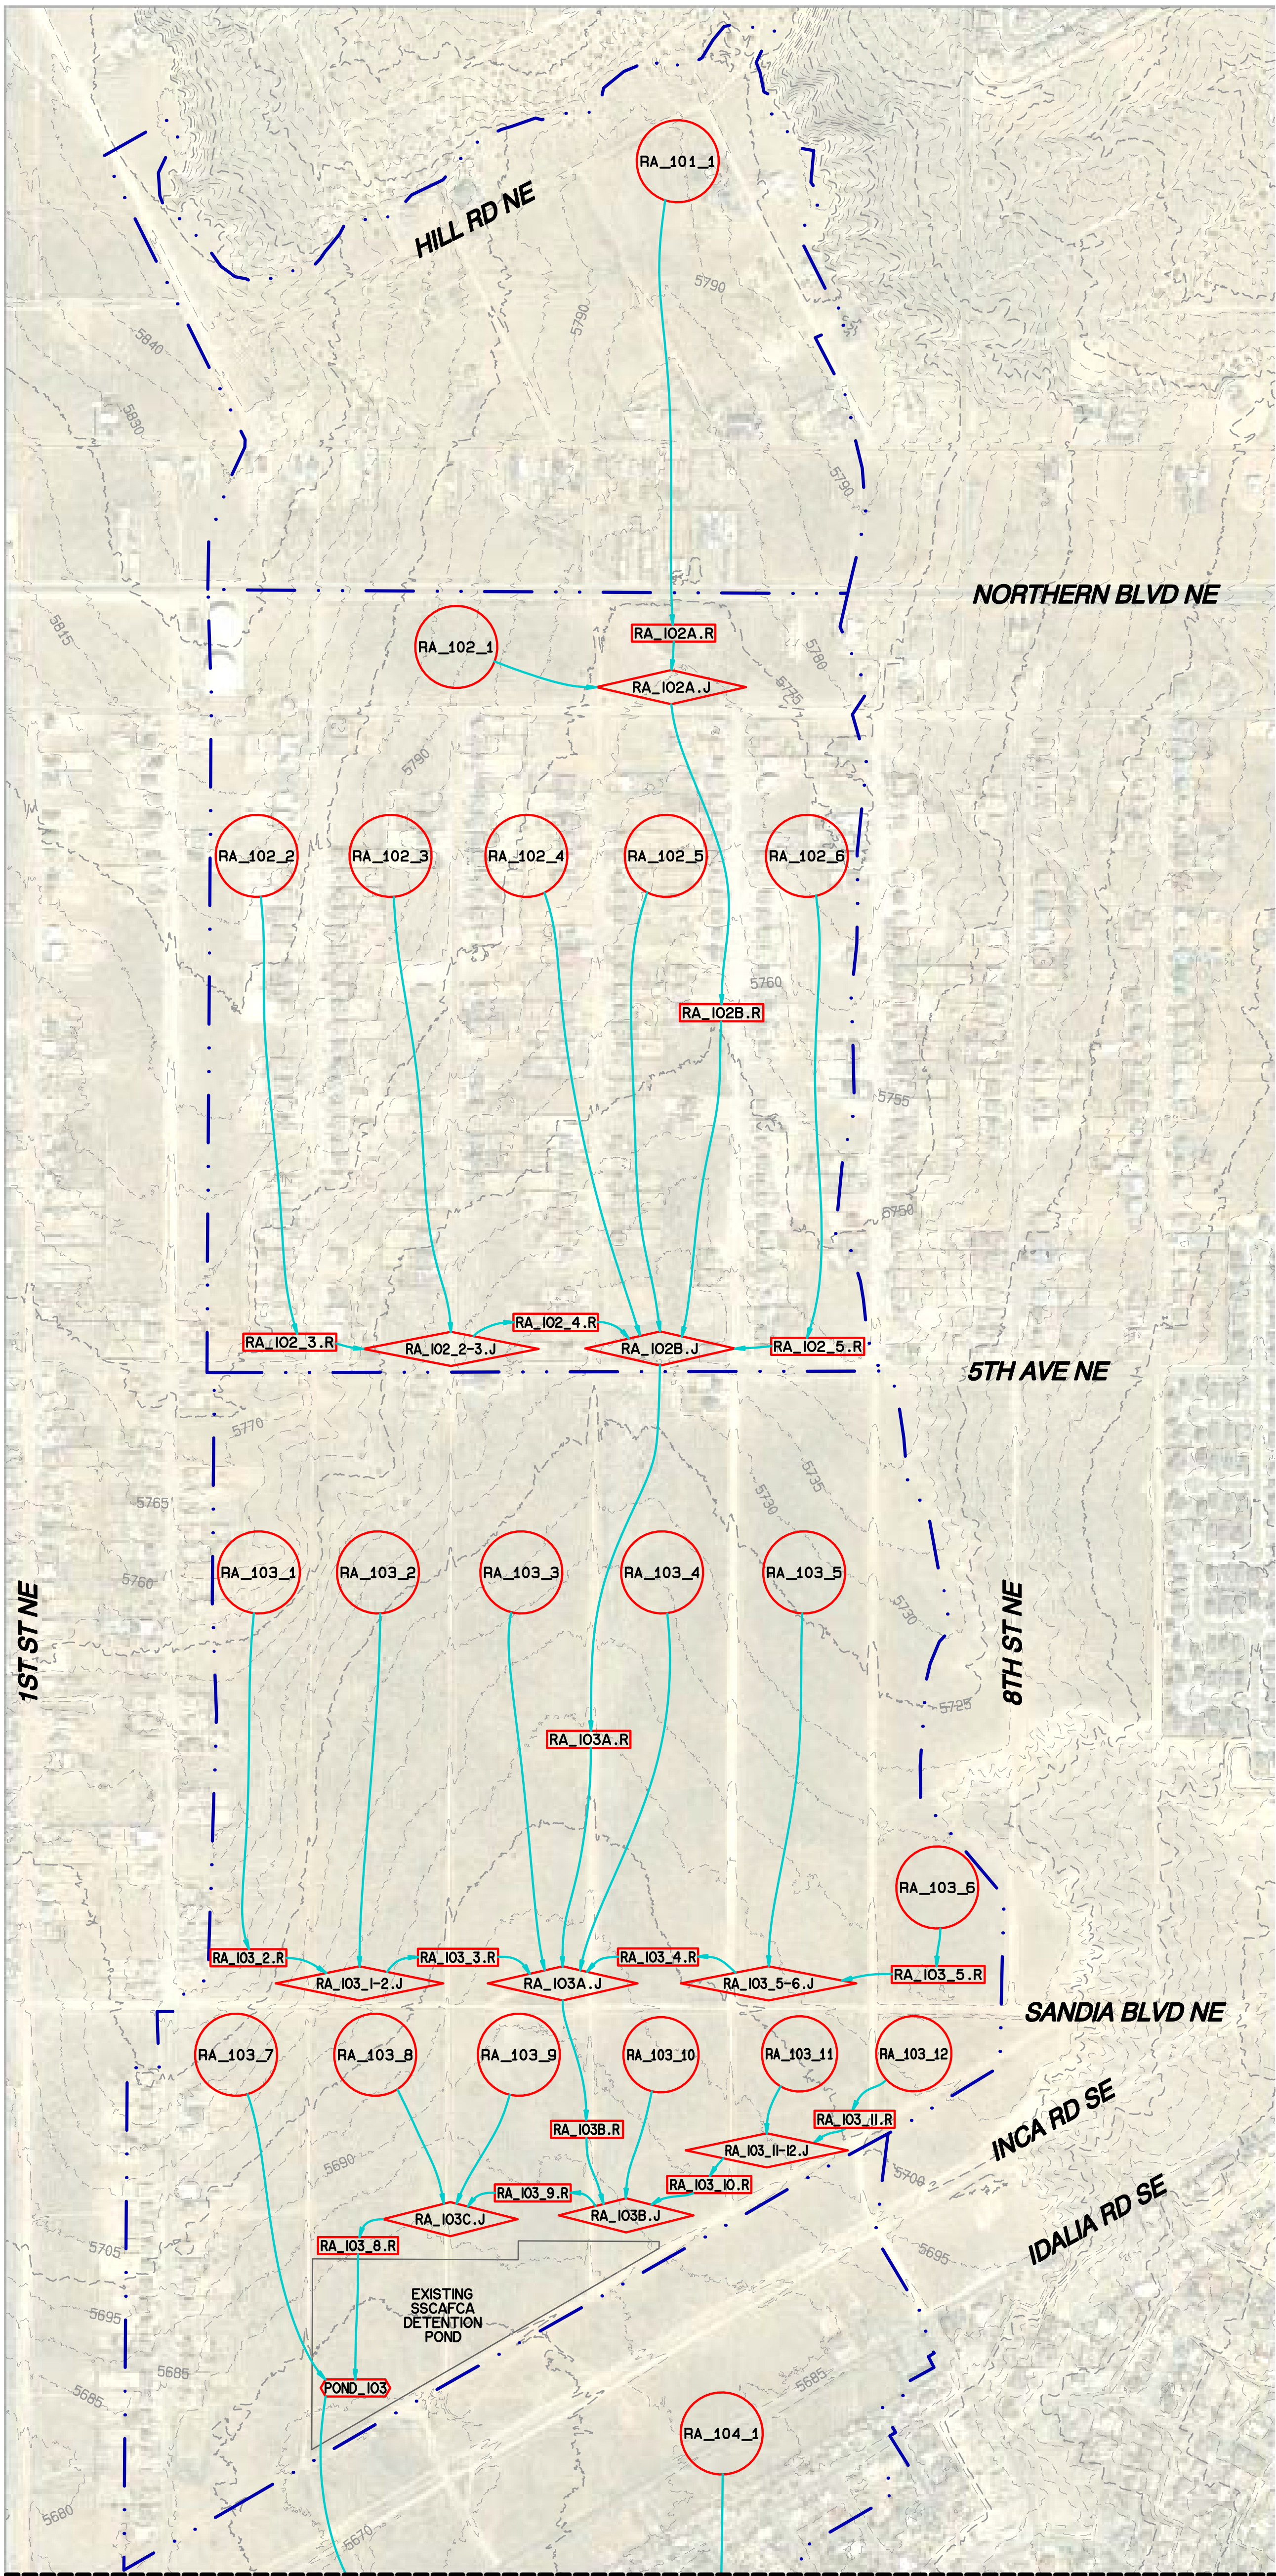

MATCHLINE - SEE PLATE 8

LEGEND

BA1

DRAINAGE BASIN
BOUNDARY

R-BA1

DRAINAGE BASIN
NAME

J1

ROUTING

D-BA3

COMBINATION POINT

STORAGE ROUTING

ROUTE LINE

N

W

E

S

GRAPHIC SCALE 1"=400'

0 400 800 1200

NOTES:

I. ALL ELEVATIONS SHOWN ARE BASED ON THE NAVD88 VERTICAL DATUM.

PREPARED BY:
 MARK GOODWIN & ASSOCIATES, P.A.
CONSULTING ENGINEERS
P.O. BOX 90606
ALBUQUERQUE, NEW MEXICO 87199
(505)828-2200, FAX (505)797-9539

PROPOSED CONDITIONS
DRAINAGE AREA MAP
FOR
LOS DIAMANTES FLOOD STUDY
CITY OF RIO RANCHO, NEW MEXICO
MARCH, 2021
PLATE 7

E:\0820 - Los Diamantes\HYDRA\B81 Bas- CLMP.rvt