


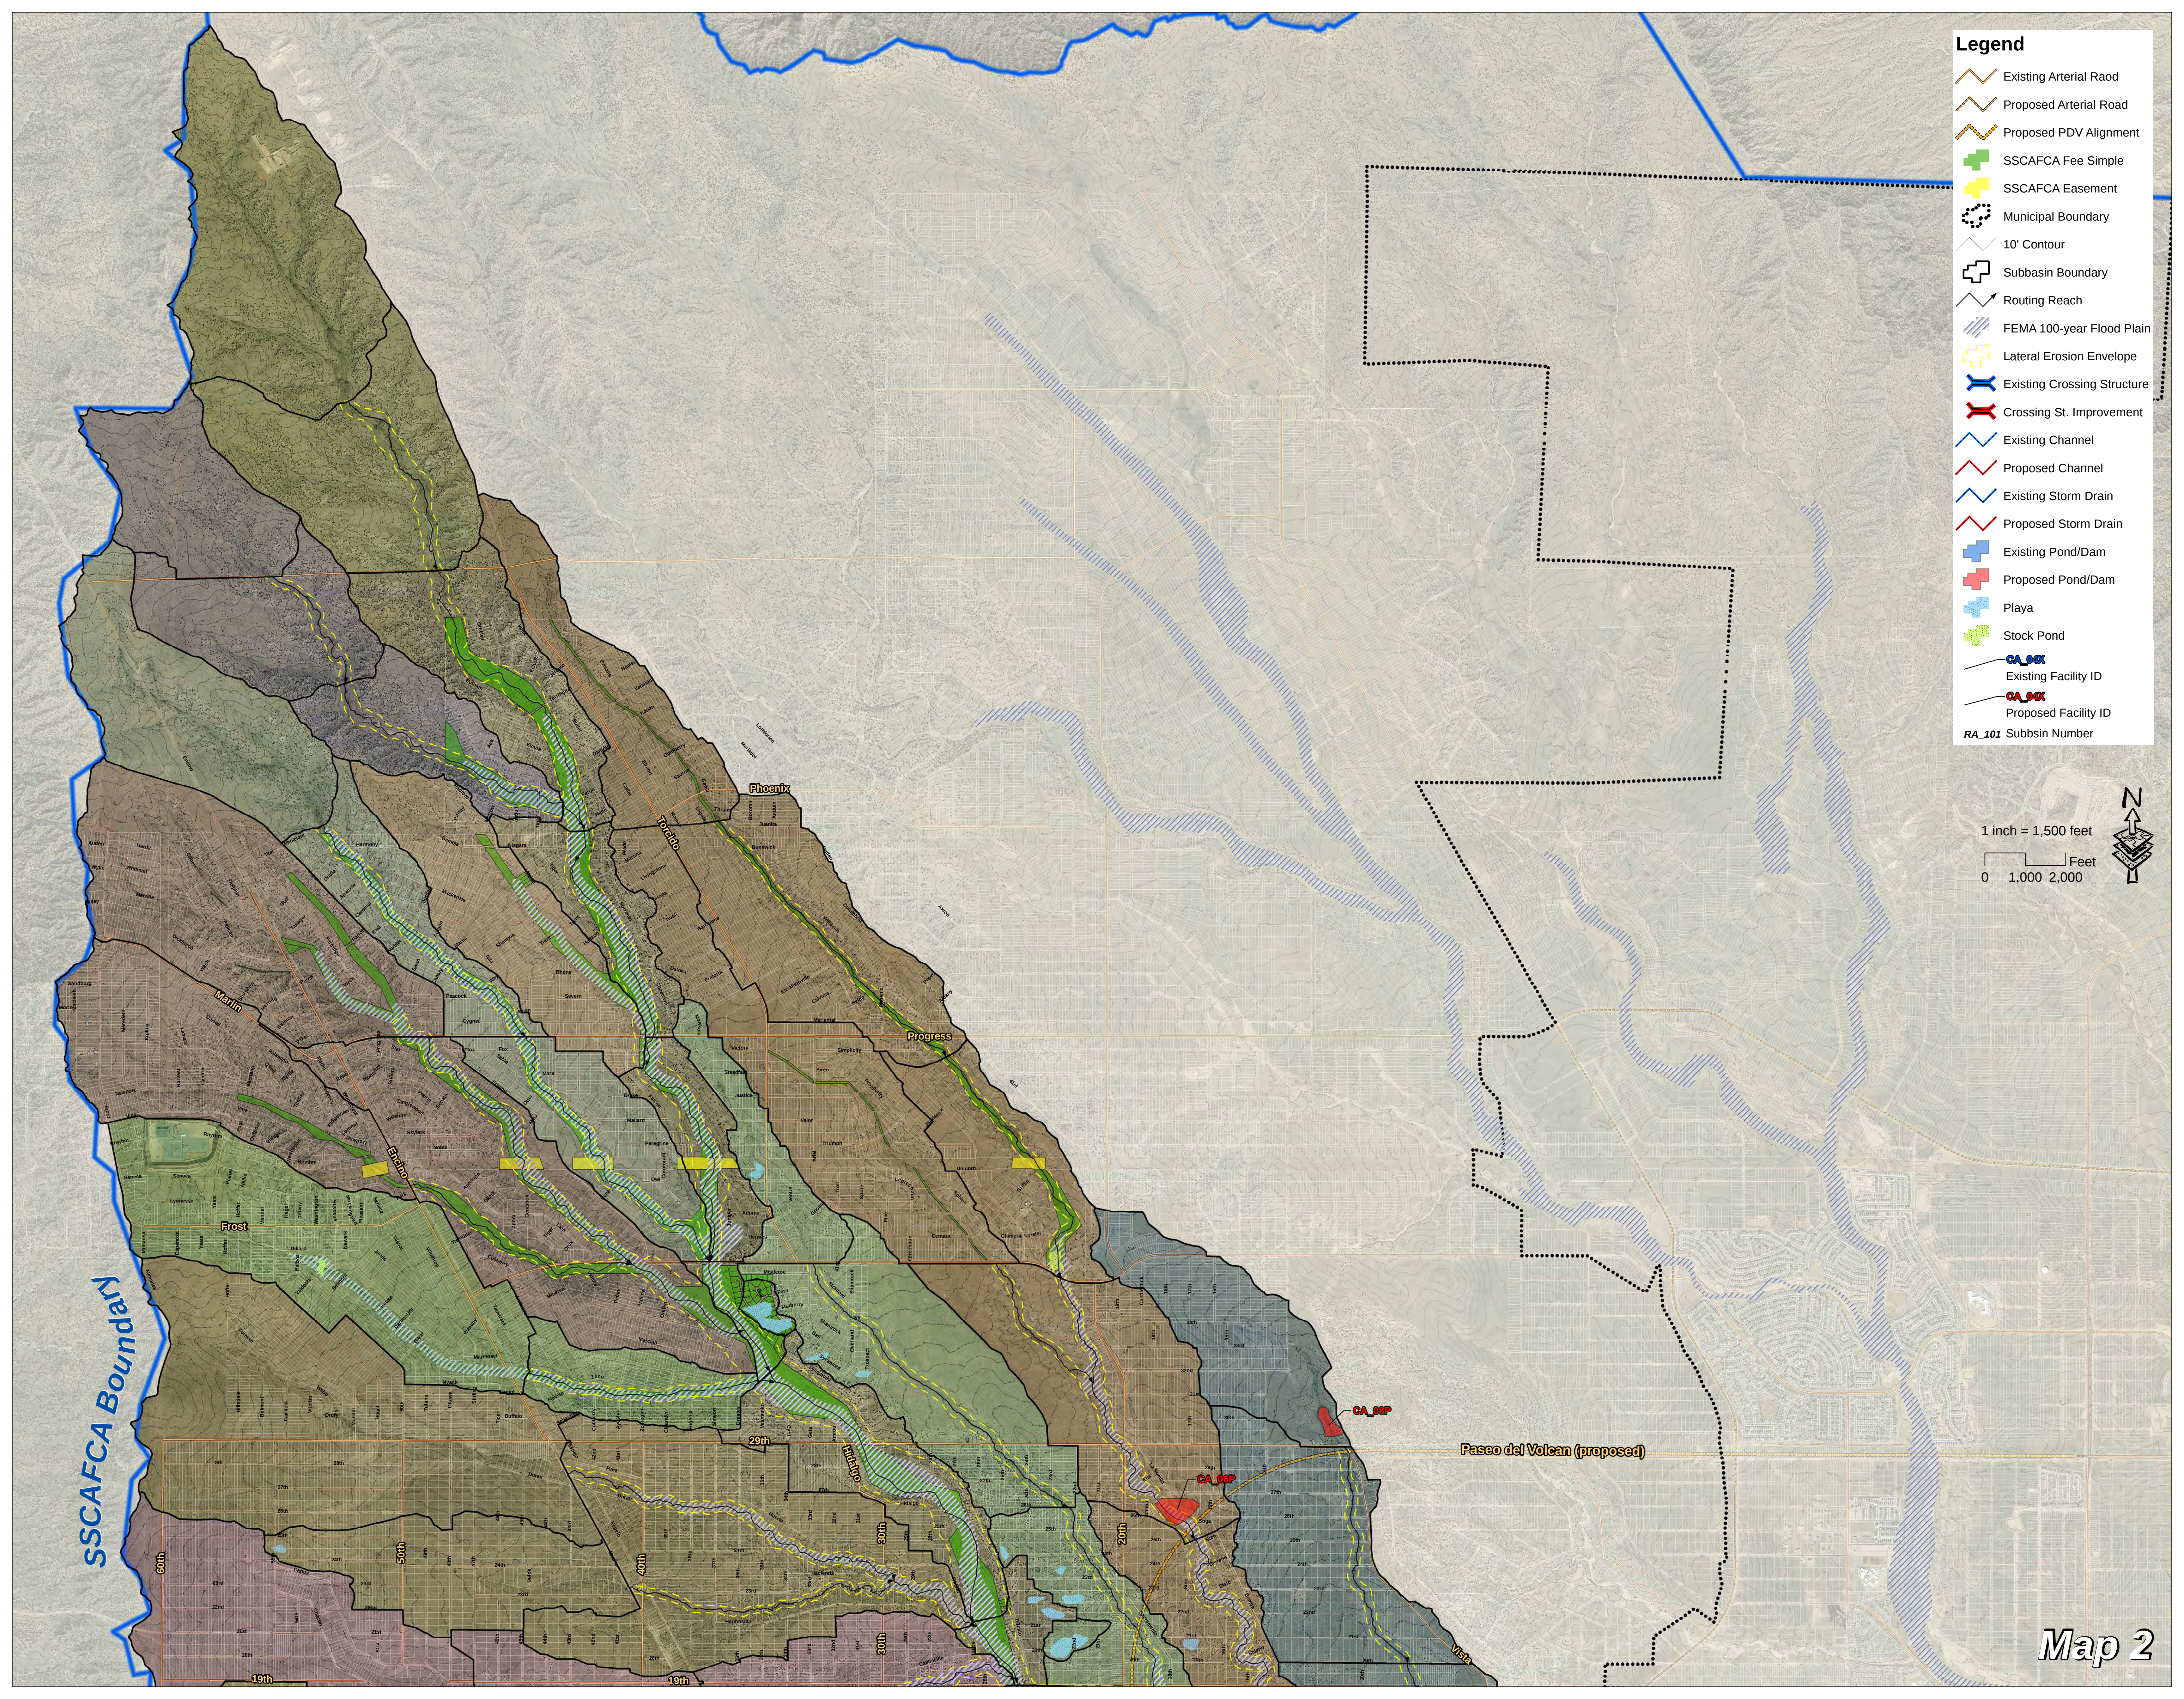


- Legend**
- Existing Arterial Raod
 - Proposed Arterial Road
 - Proposed PDV Alignment
 - SSCAFA Fee Simple
 - SSCAFA Easement
 - Municipal Boundary
 - 10' Contour
 - Subbasin Boundary
 - Routing Reach
 - FEMA 100-year Flood Plain
 - Lateral Erosion Envelope
 - Existing Crossing Structure
 - Crossing St. Improvement
 - Existing Channel
 - Proposed Channel
 - Existing Storm Drain
 - Proposed Storm Drain
 - Existing Pond/Dam
 - Proposed Pond/Dam
 - Playa
 - Stock Pond
 - CA_00X Existing Facility ID
 - CA_00X Proposed Facility ID
 - RA_101 Subbsin Number

1 inch = 1,500 feet

0 1,000 2,000 Feet



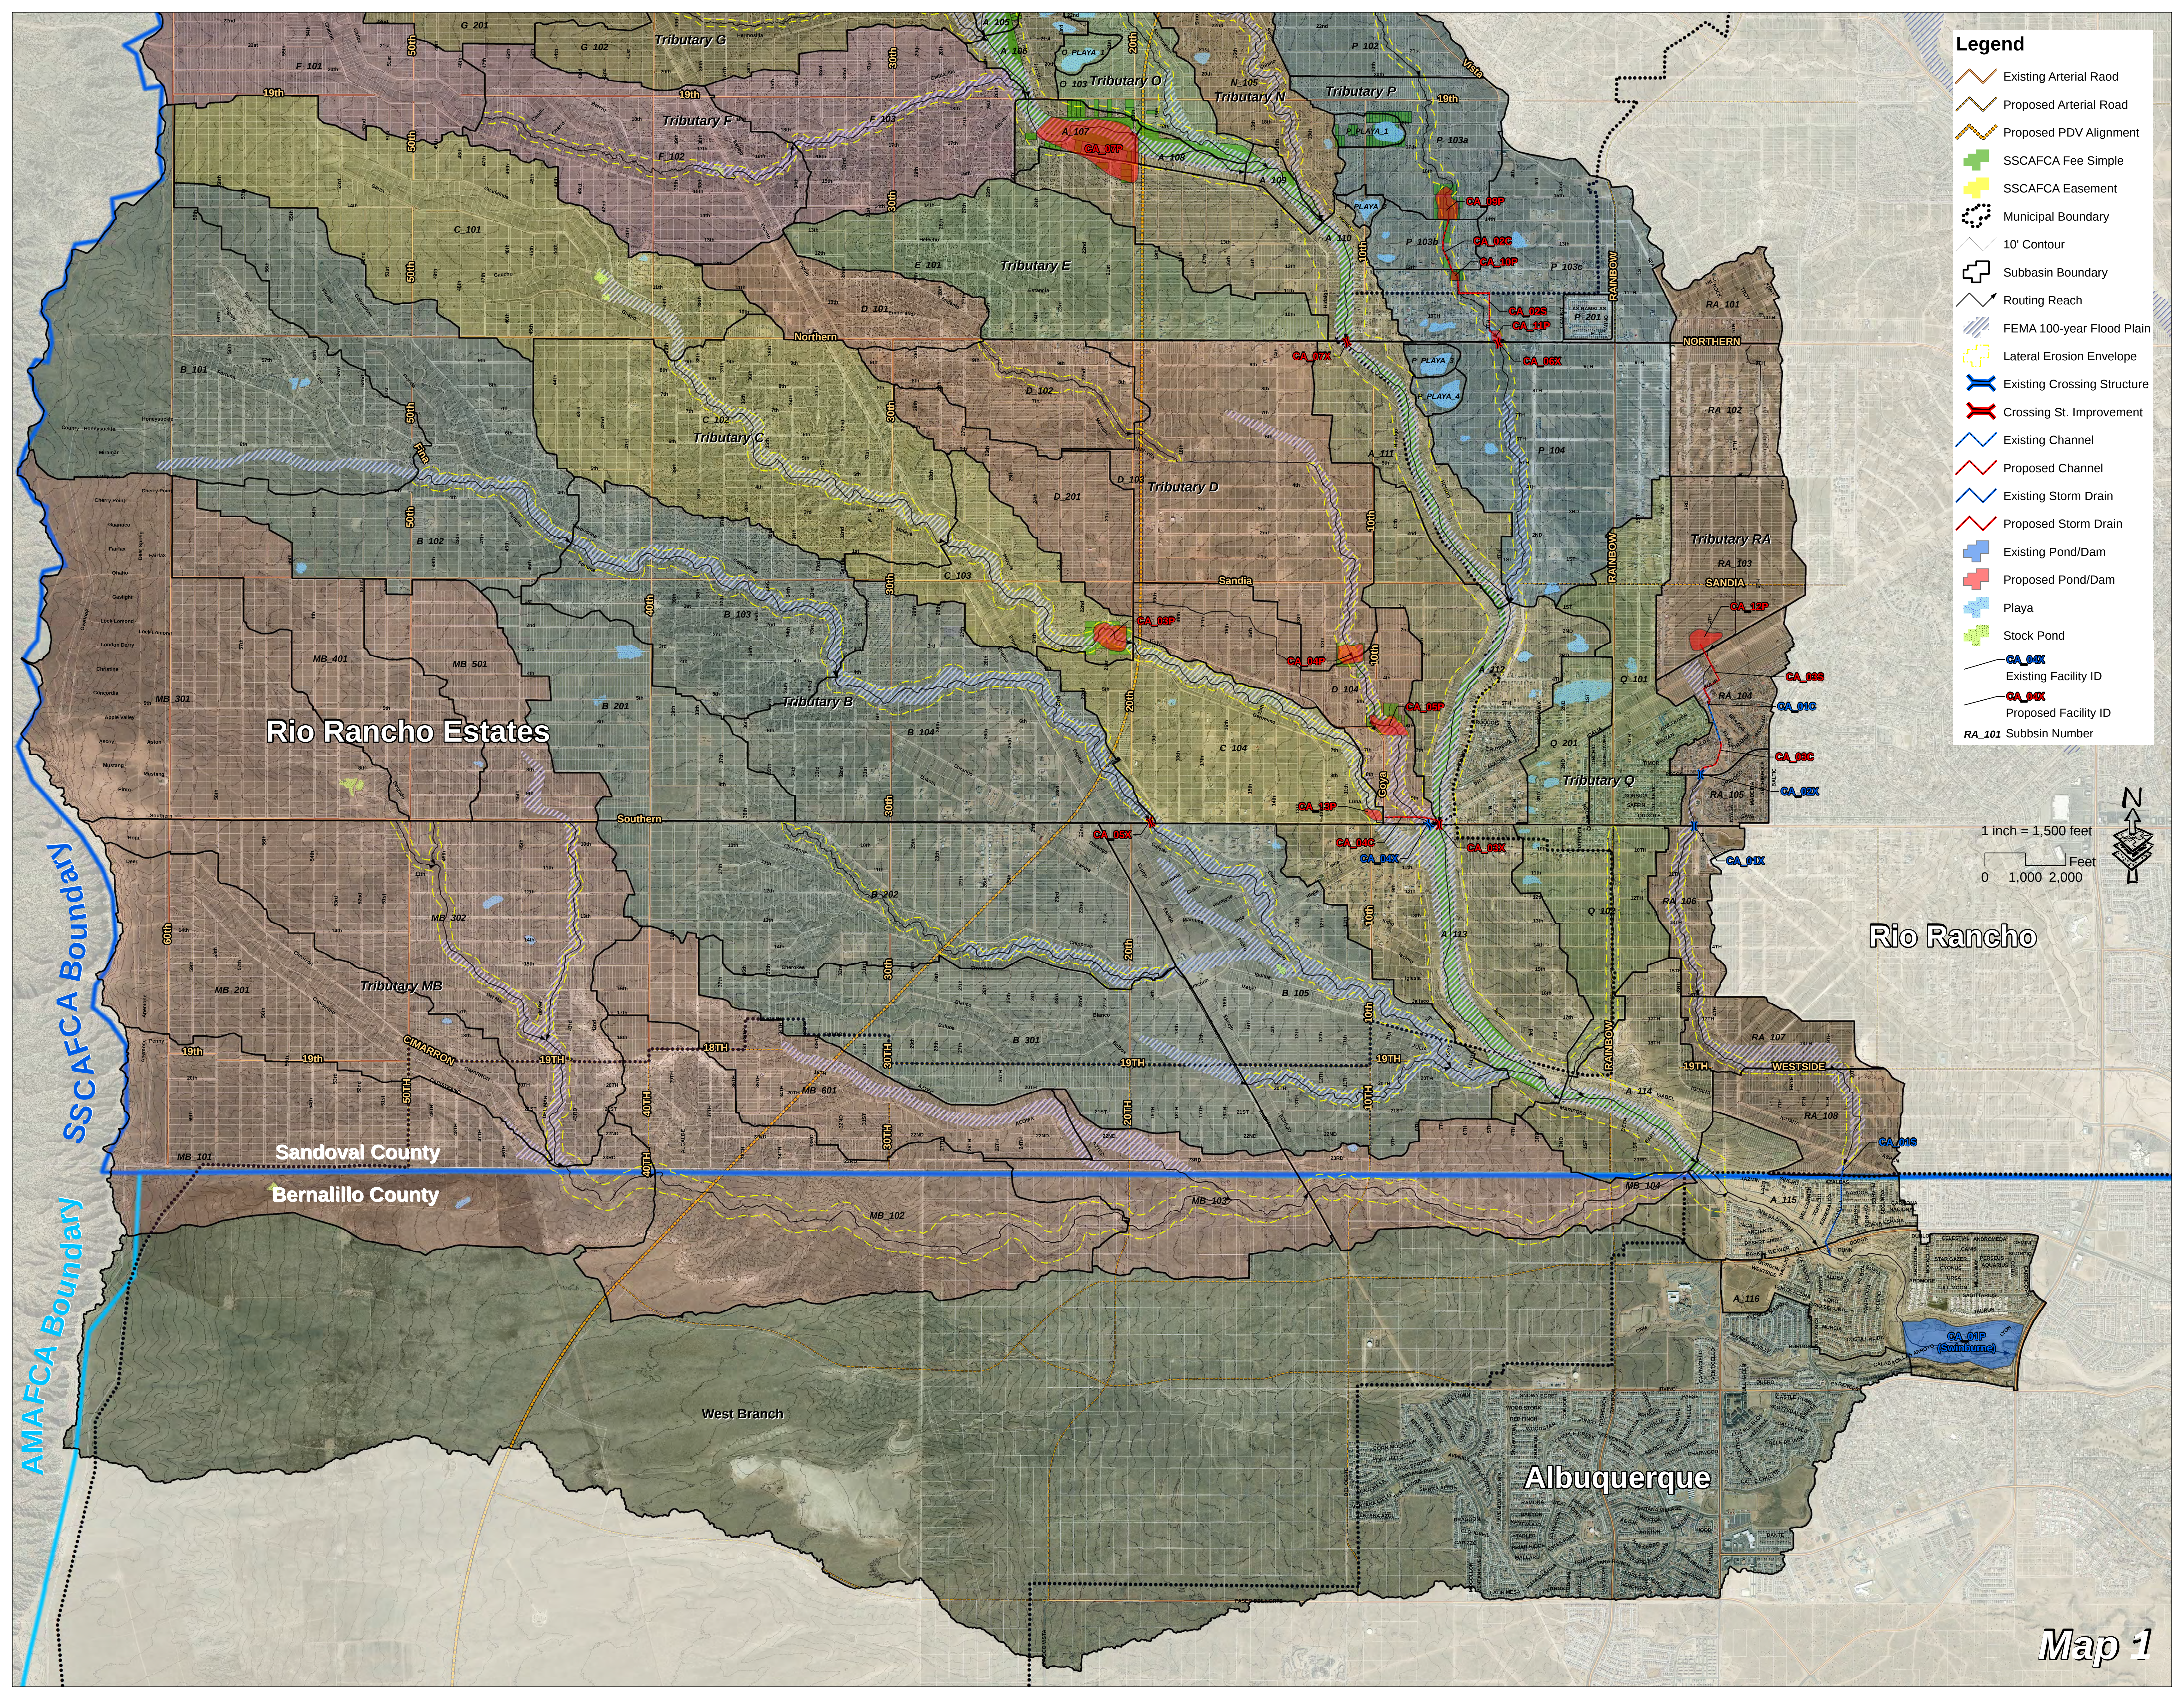

- Legend**
- Existing Arterial Road
 - Proposed Arterial Road
 - Proposed PDV Alignment
 - SSCAFCA Fee Simple
 - SSCAFCA Easement
 - Municipal Boundary
 - 10' Contour
 - Subbasin Boundary
 - Routing Reach
 - FEMA 100-year Flood Plain
 - Lateral Erosion Envelope
 - Existing Crossing Structure
 - Crossing St. Improvement
 - Existing Channel
 - Proposed Channel
 - Existing Storm Drain
 - Proposed Storm Drain
 - Existing Pond/Dam
 - Proposed Pond/Dam
 - Playa
 - Stock Pond
 - CA_01X Existing Facility ID
 - CA_01X Proposed Facility ID
 - RA_101 Subbasin Number

1 inch = 1,500 feet
0 1,000 2,000 Feet

