



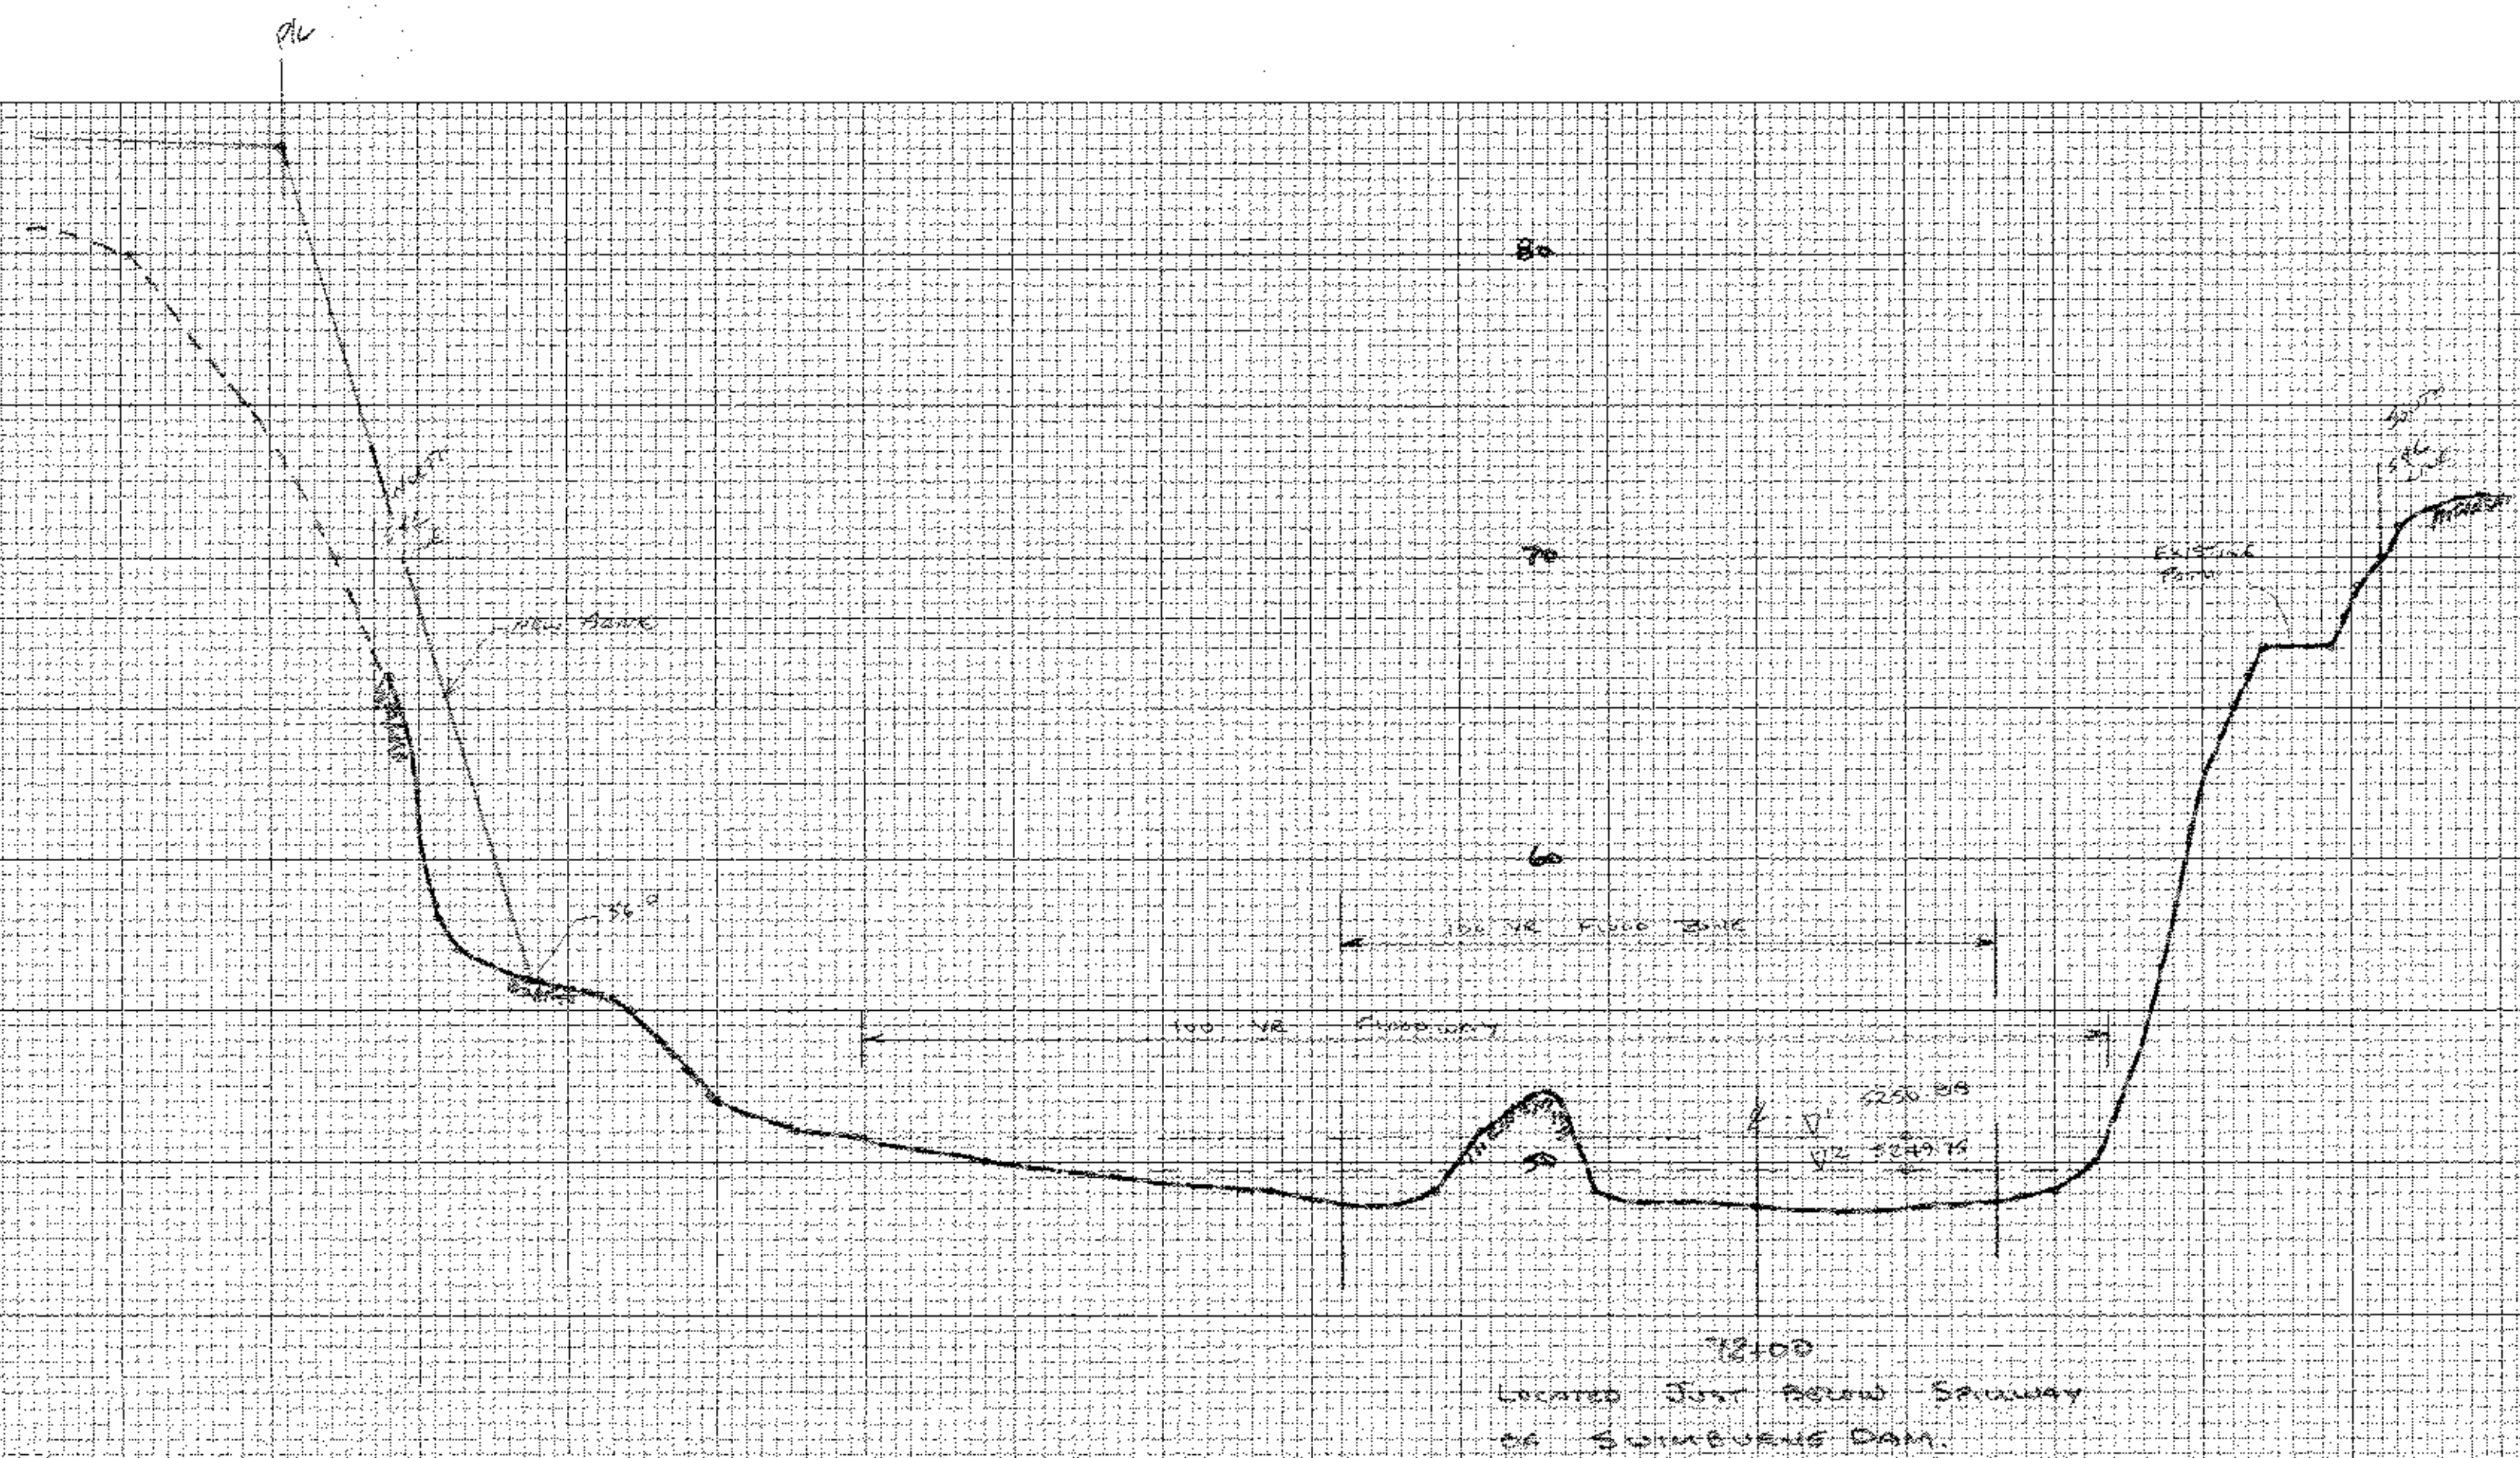

LEGEND
 V_1 = 100 YEAR WATER SURFACE
 = 12,500 CFS DEC 2
 CALCULATED DEPTH
 V_2 = DAMAGED STORM WATER
 SURFACE = 2,500 CFS,
 DEC 2, CALCULATED
 DEPTH

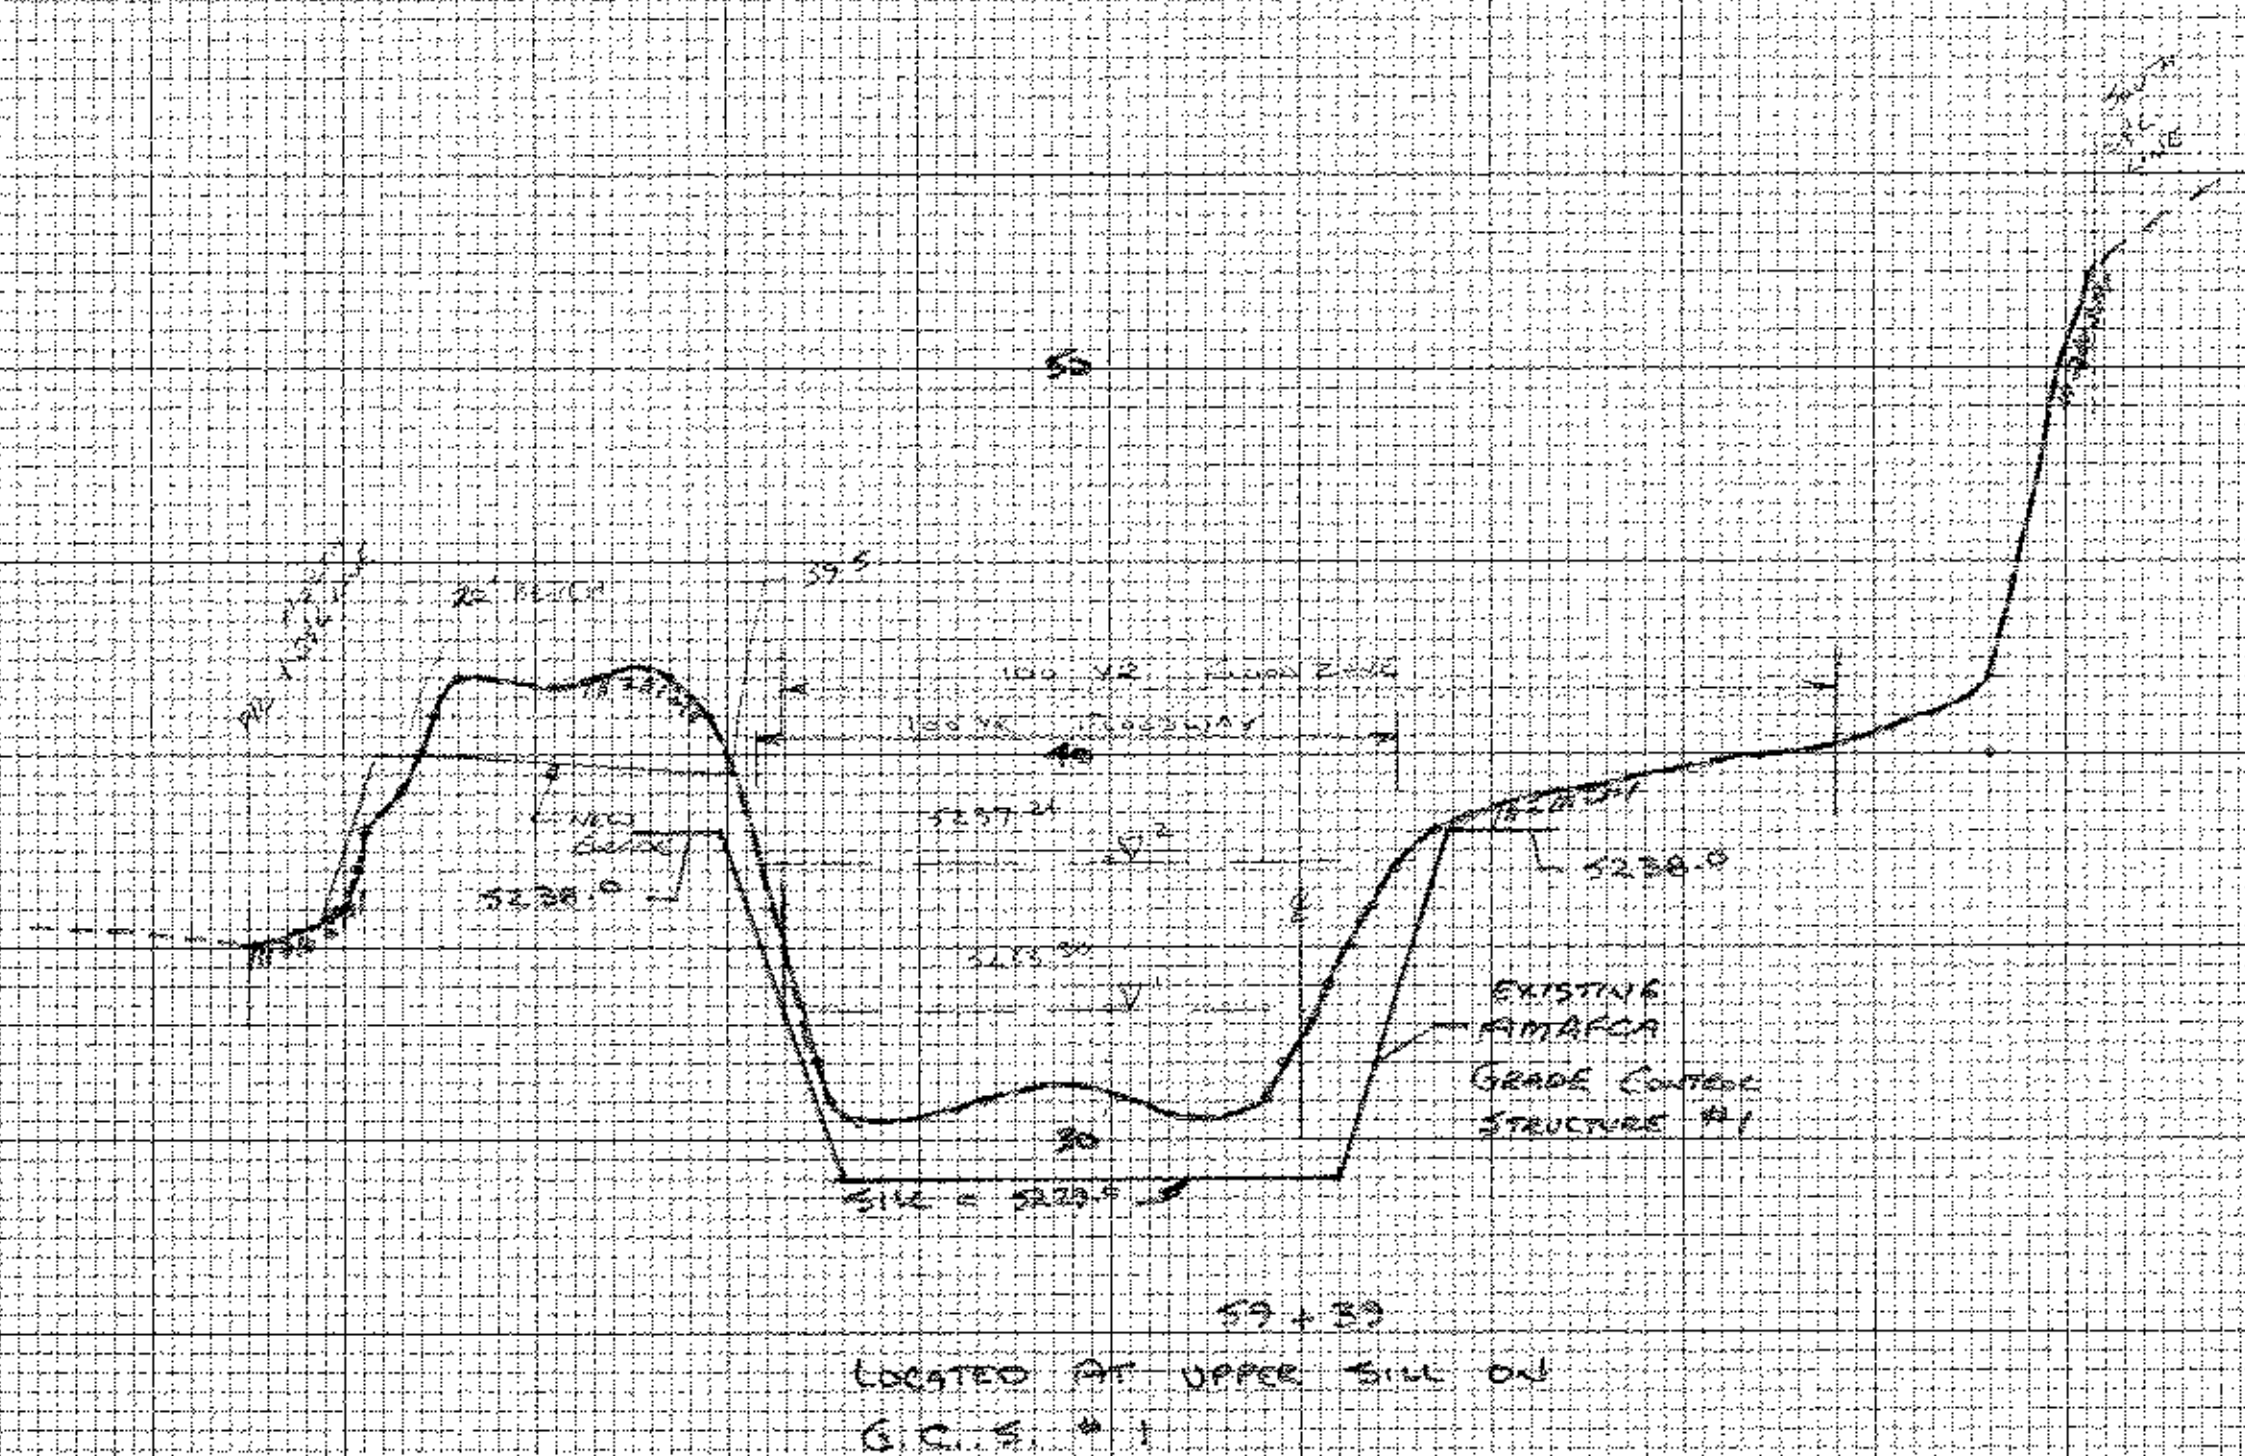

SCALE 1" = 50' HORIZ.
 1" = 5' VERT.

CARRINGTON ARROYO X-SECTIONS	
10-22-76 P. SABON	community sciences corporation
11-15-76 P. SABON	LANDSLIDE ENGINEERING SURVEYING P.O. BOX 100, N. 100 E., SALT LAKE CITY, UT 84110
SHEET 2/2	