



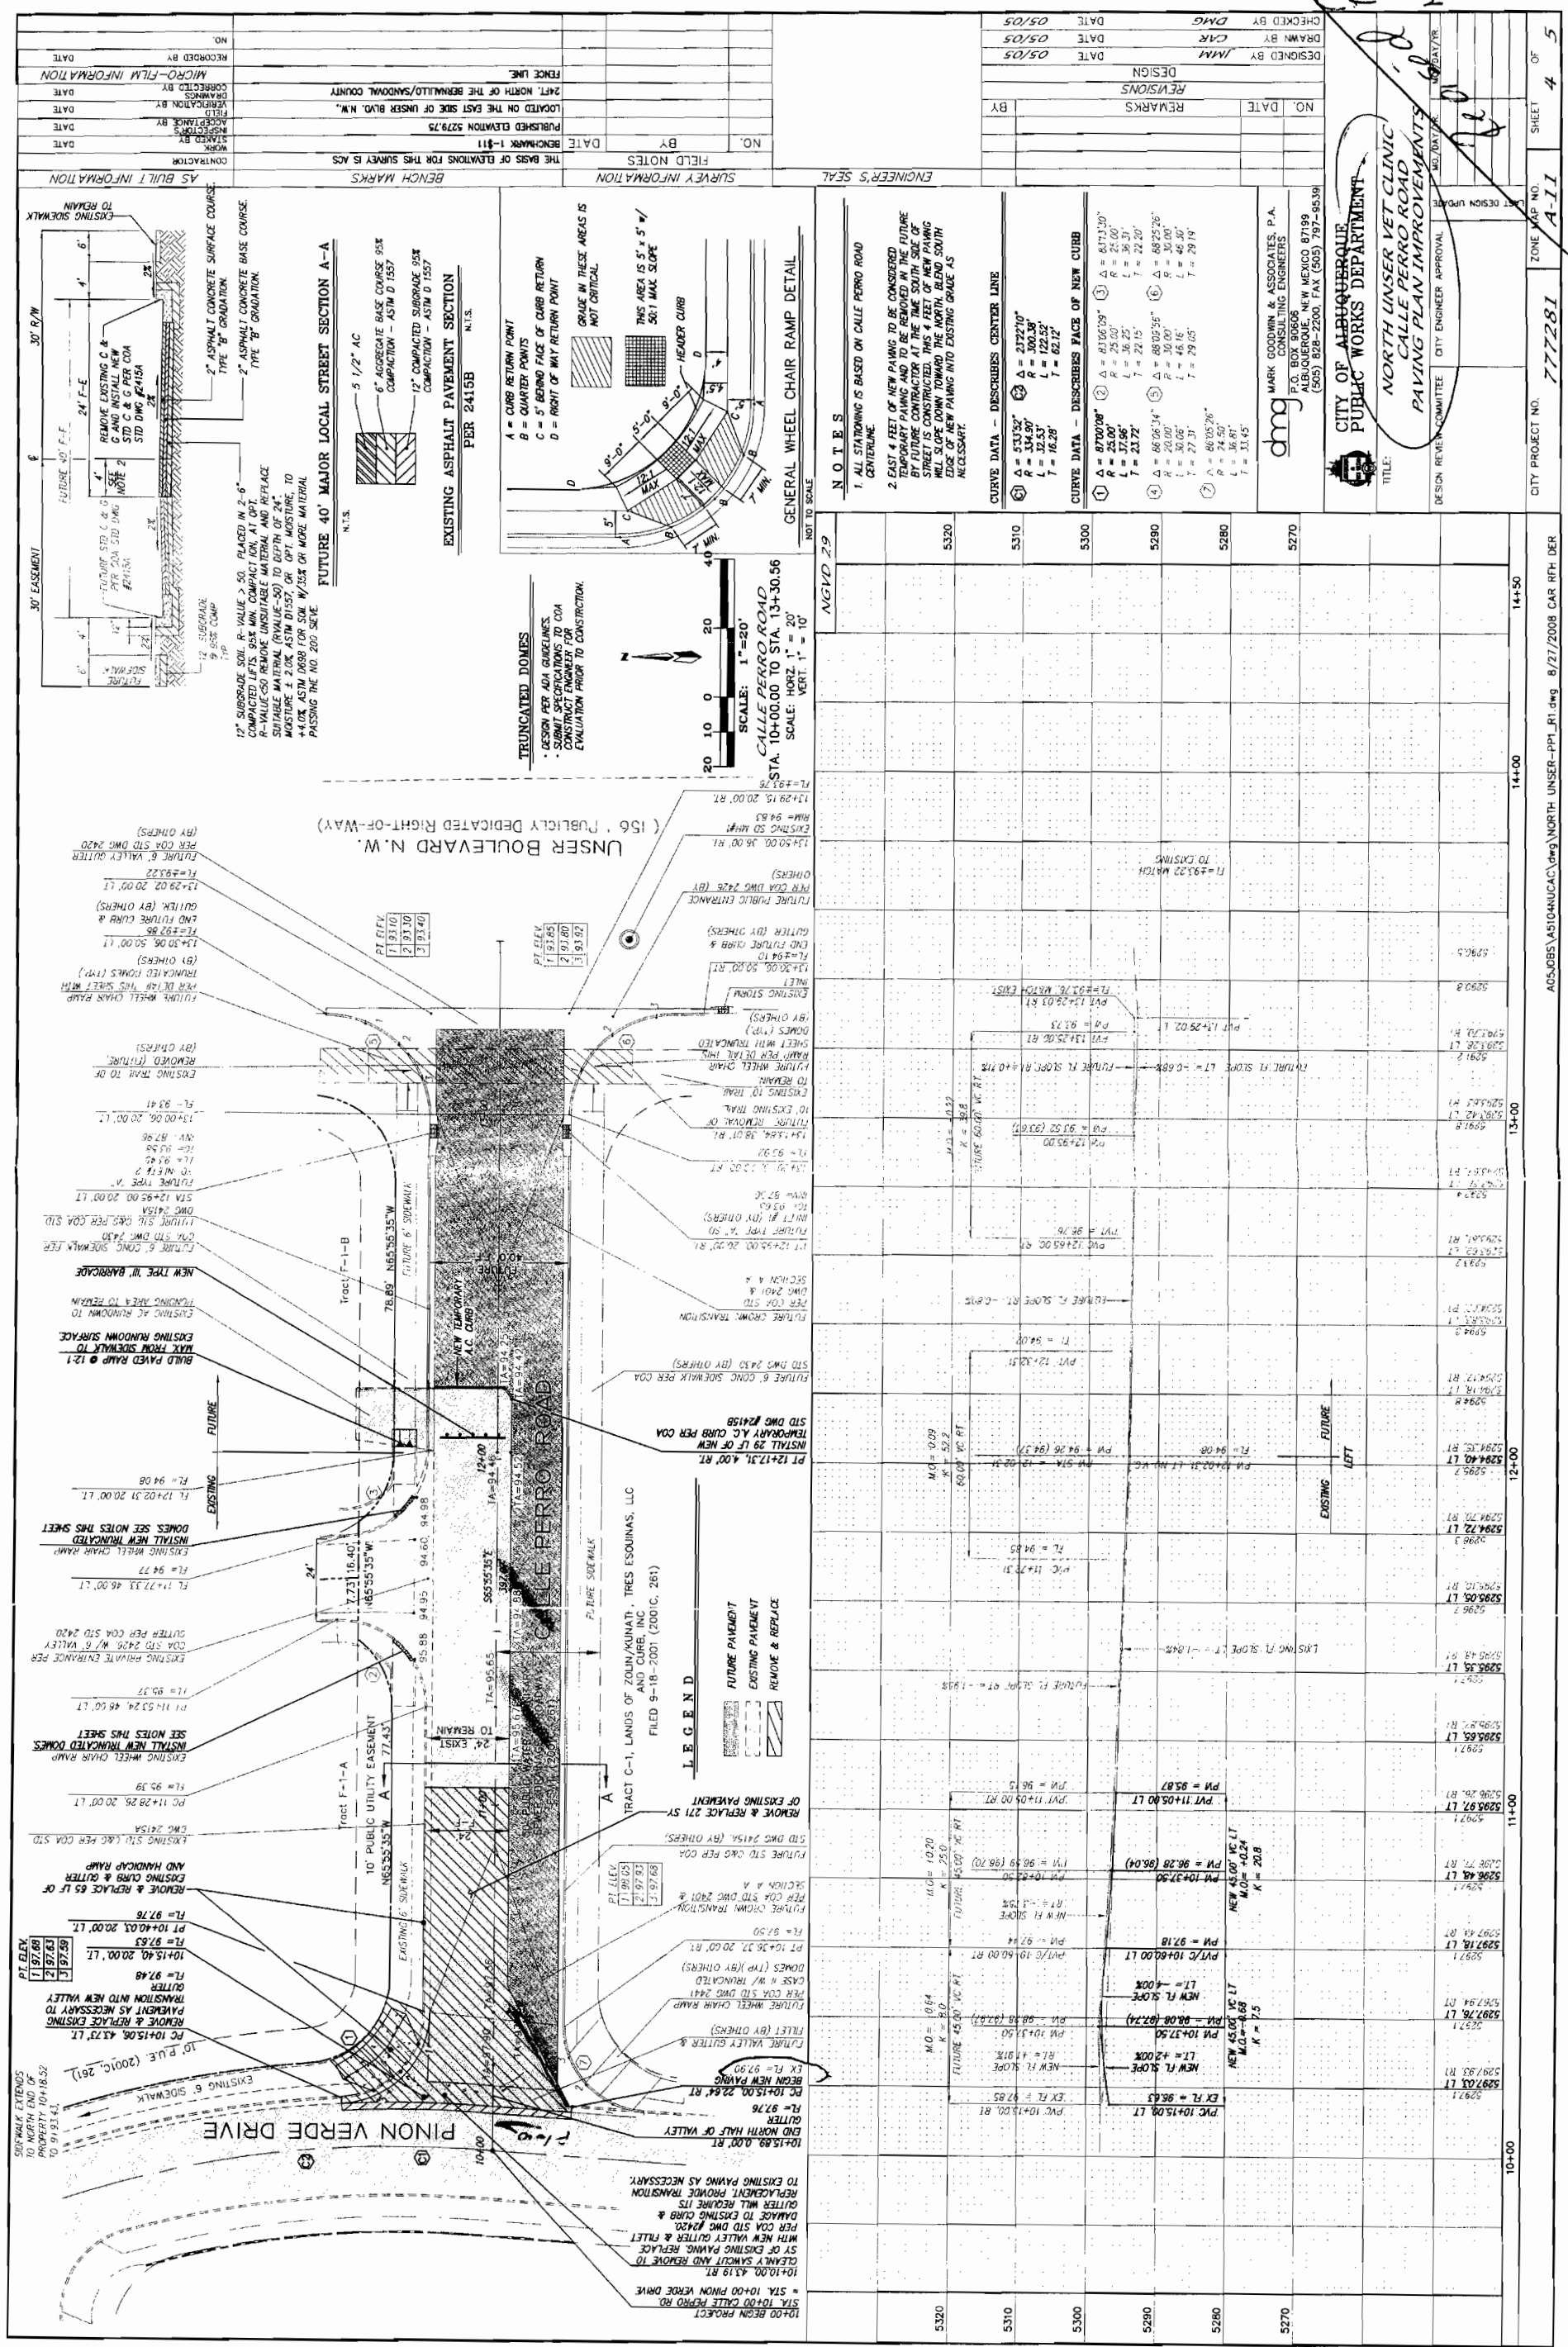

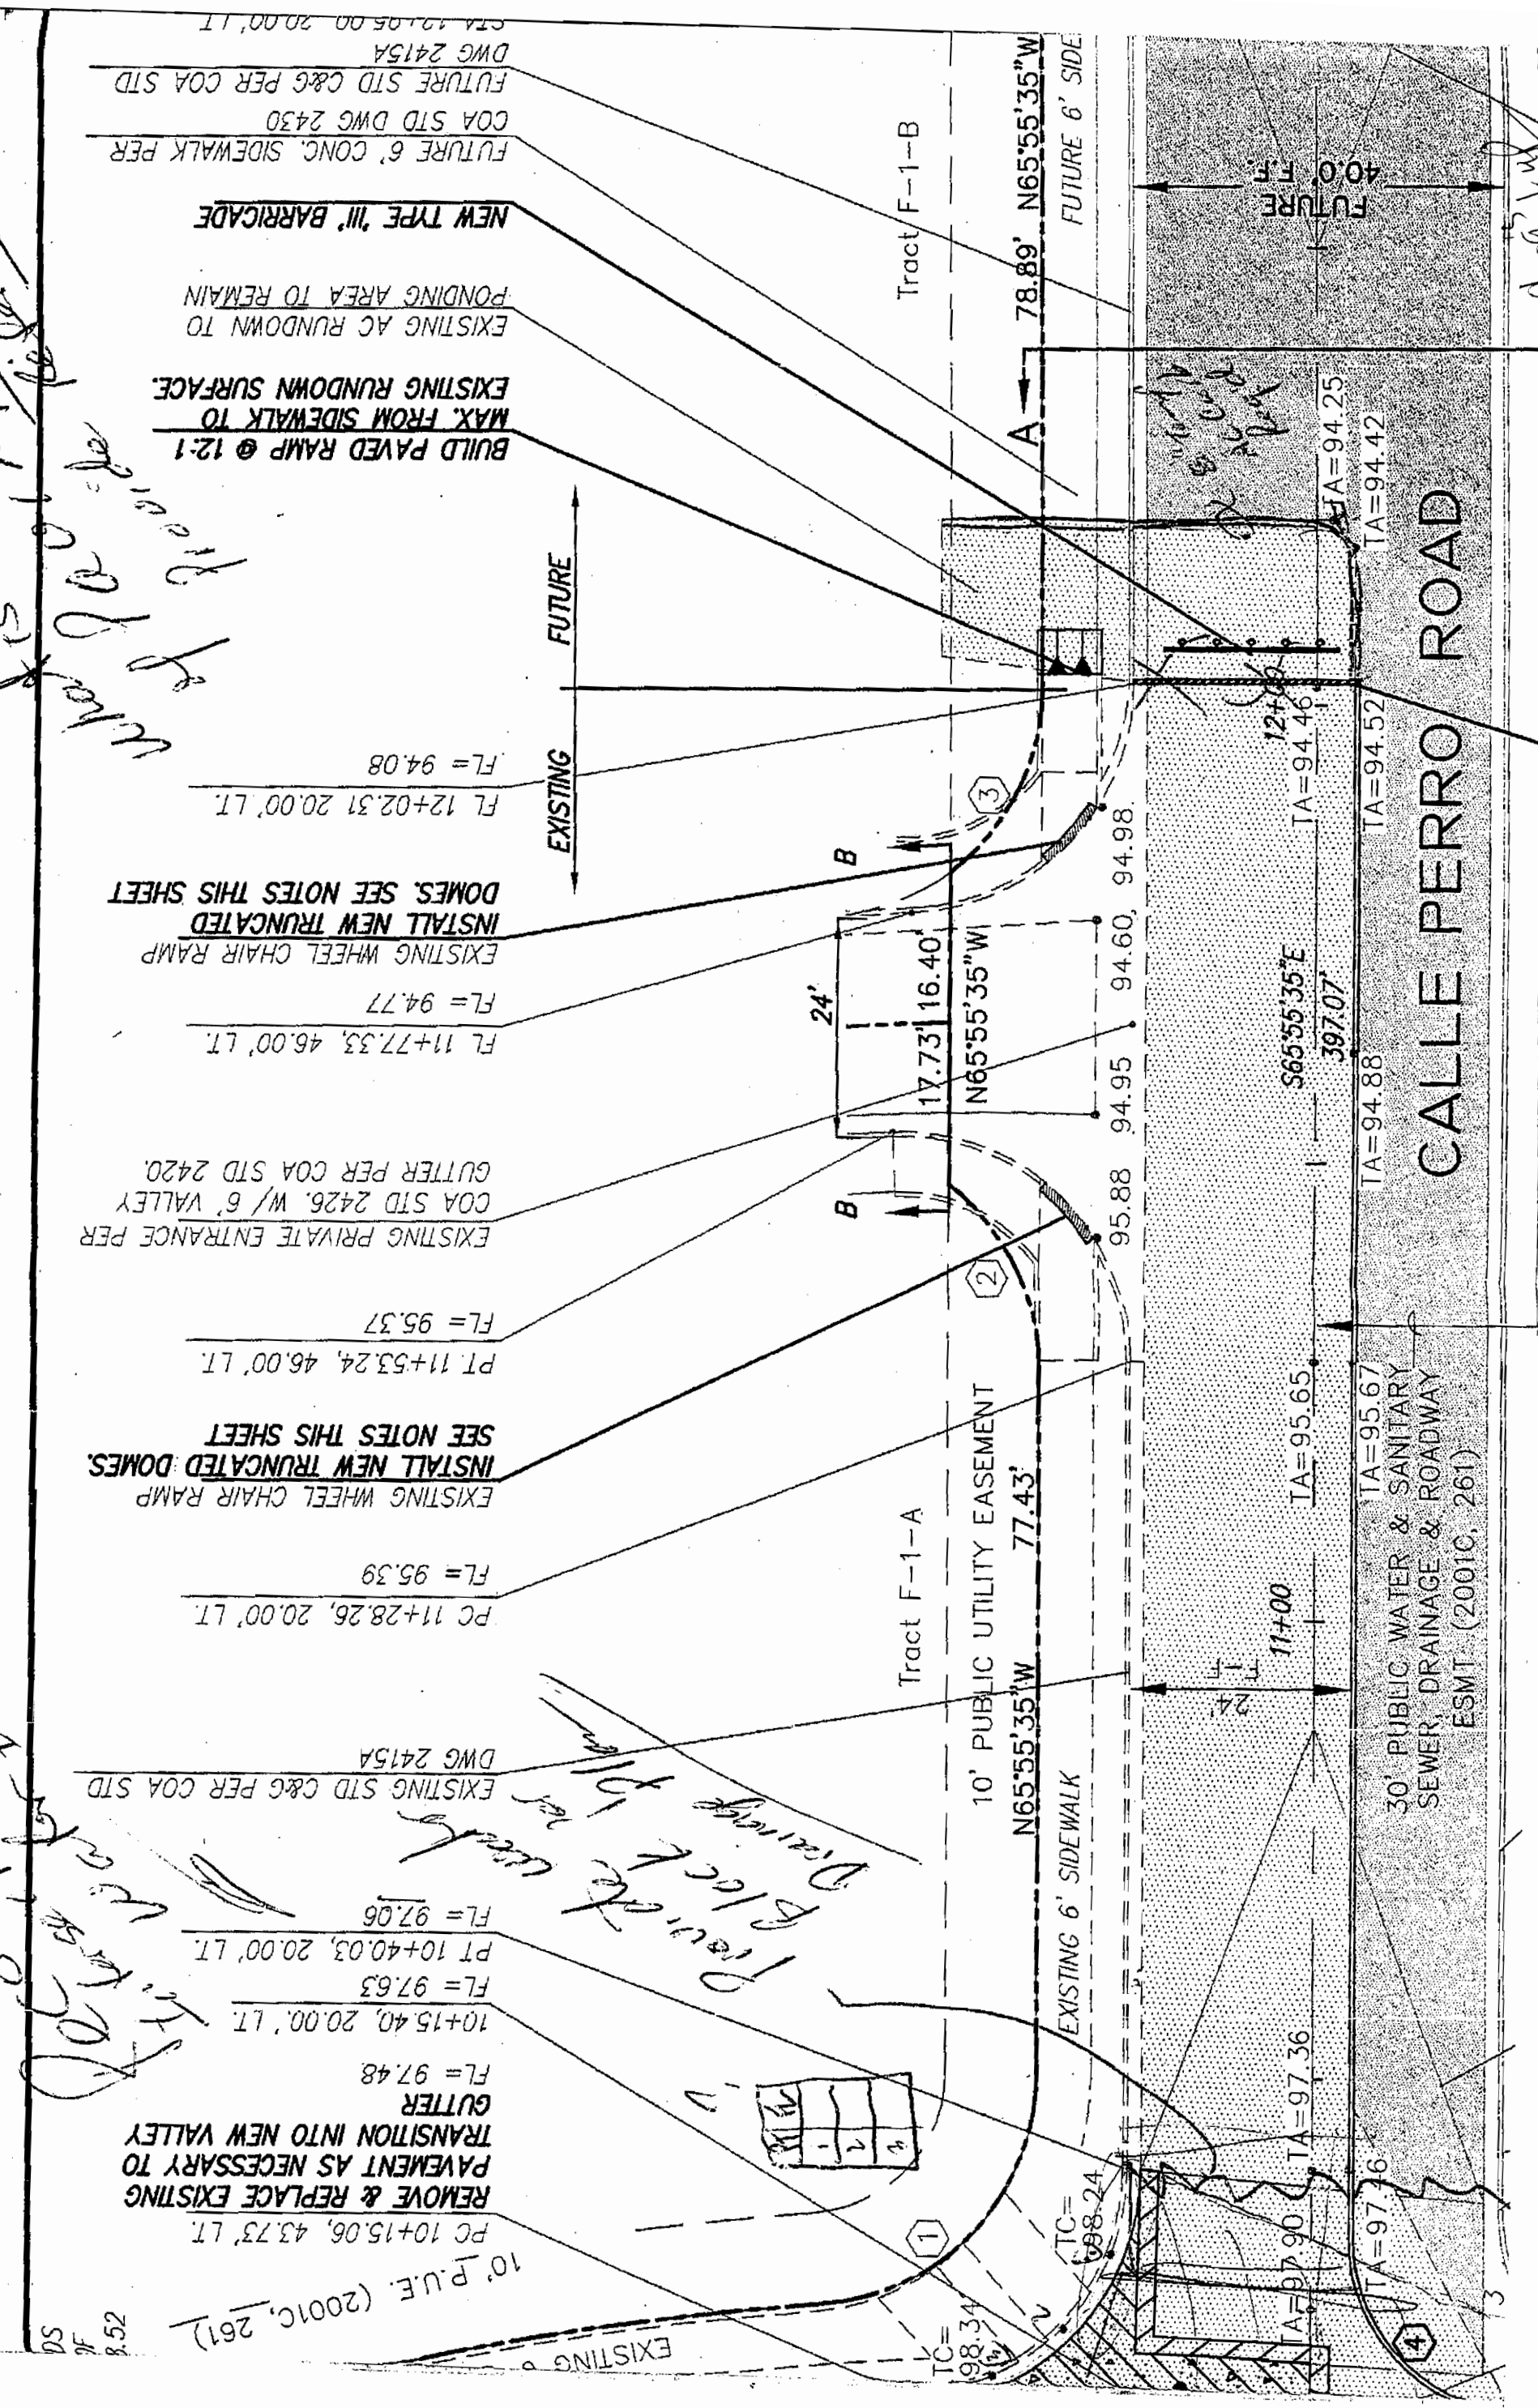

CALLE PERRO ROAD

Handwritten notes on the left side of the drawing, including '10' P.U.E. (2001C, 261)' and 'Private utility block for drainage plan'.

Handwritten notes on the right side of the drawing, including '400' F.T.' and 'FUTURE'.