
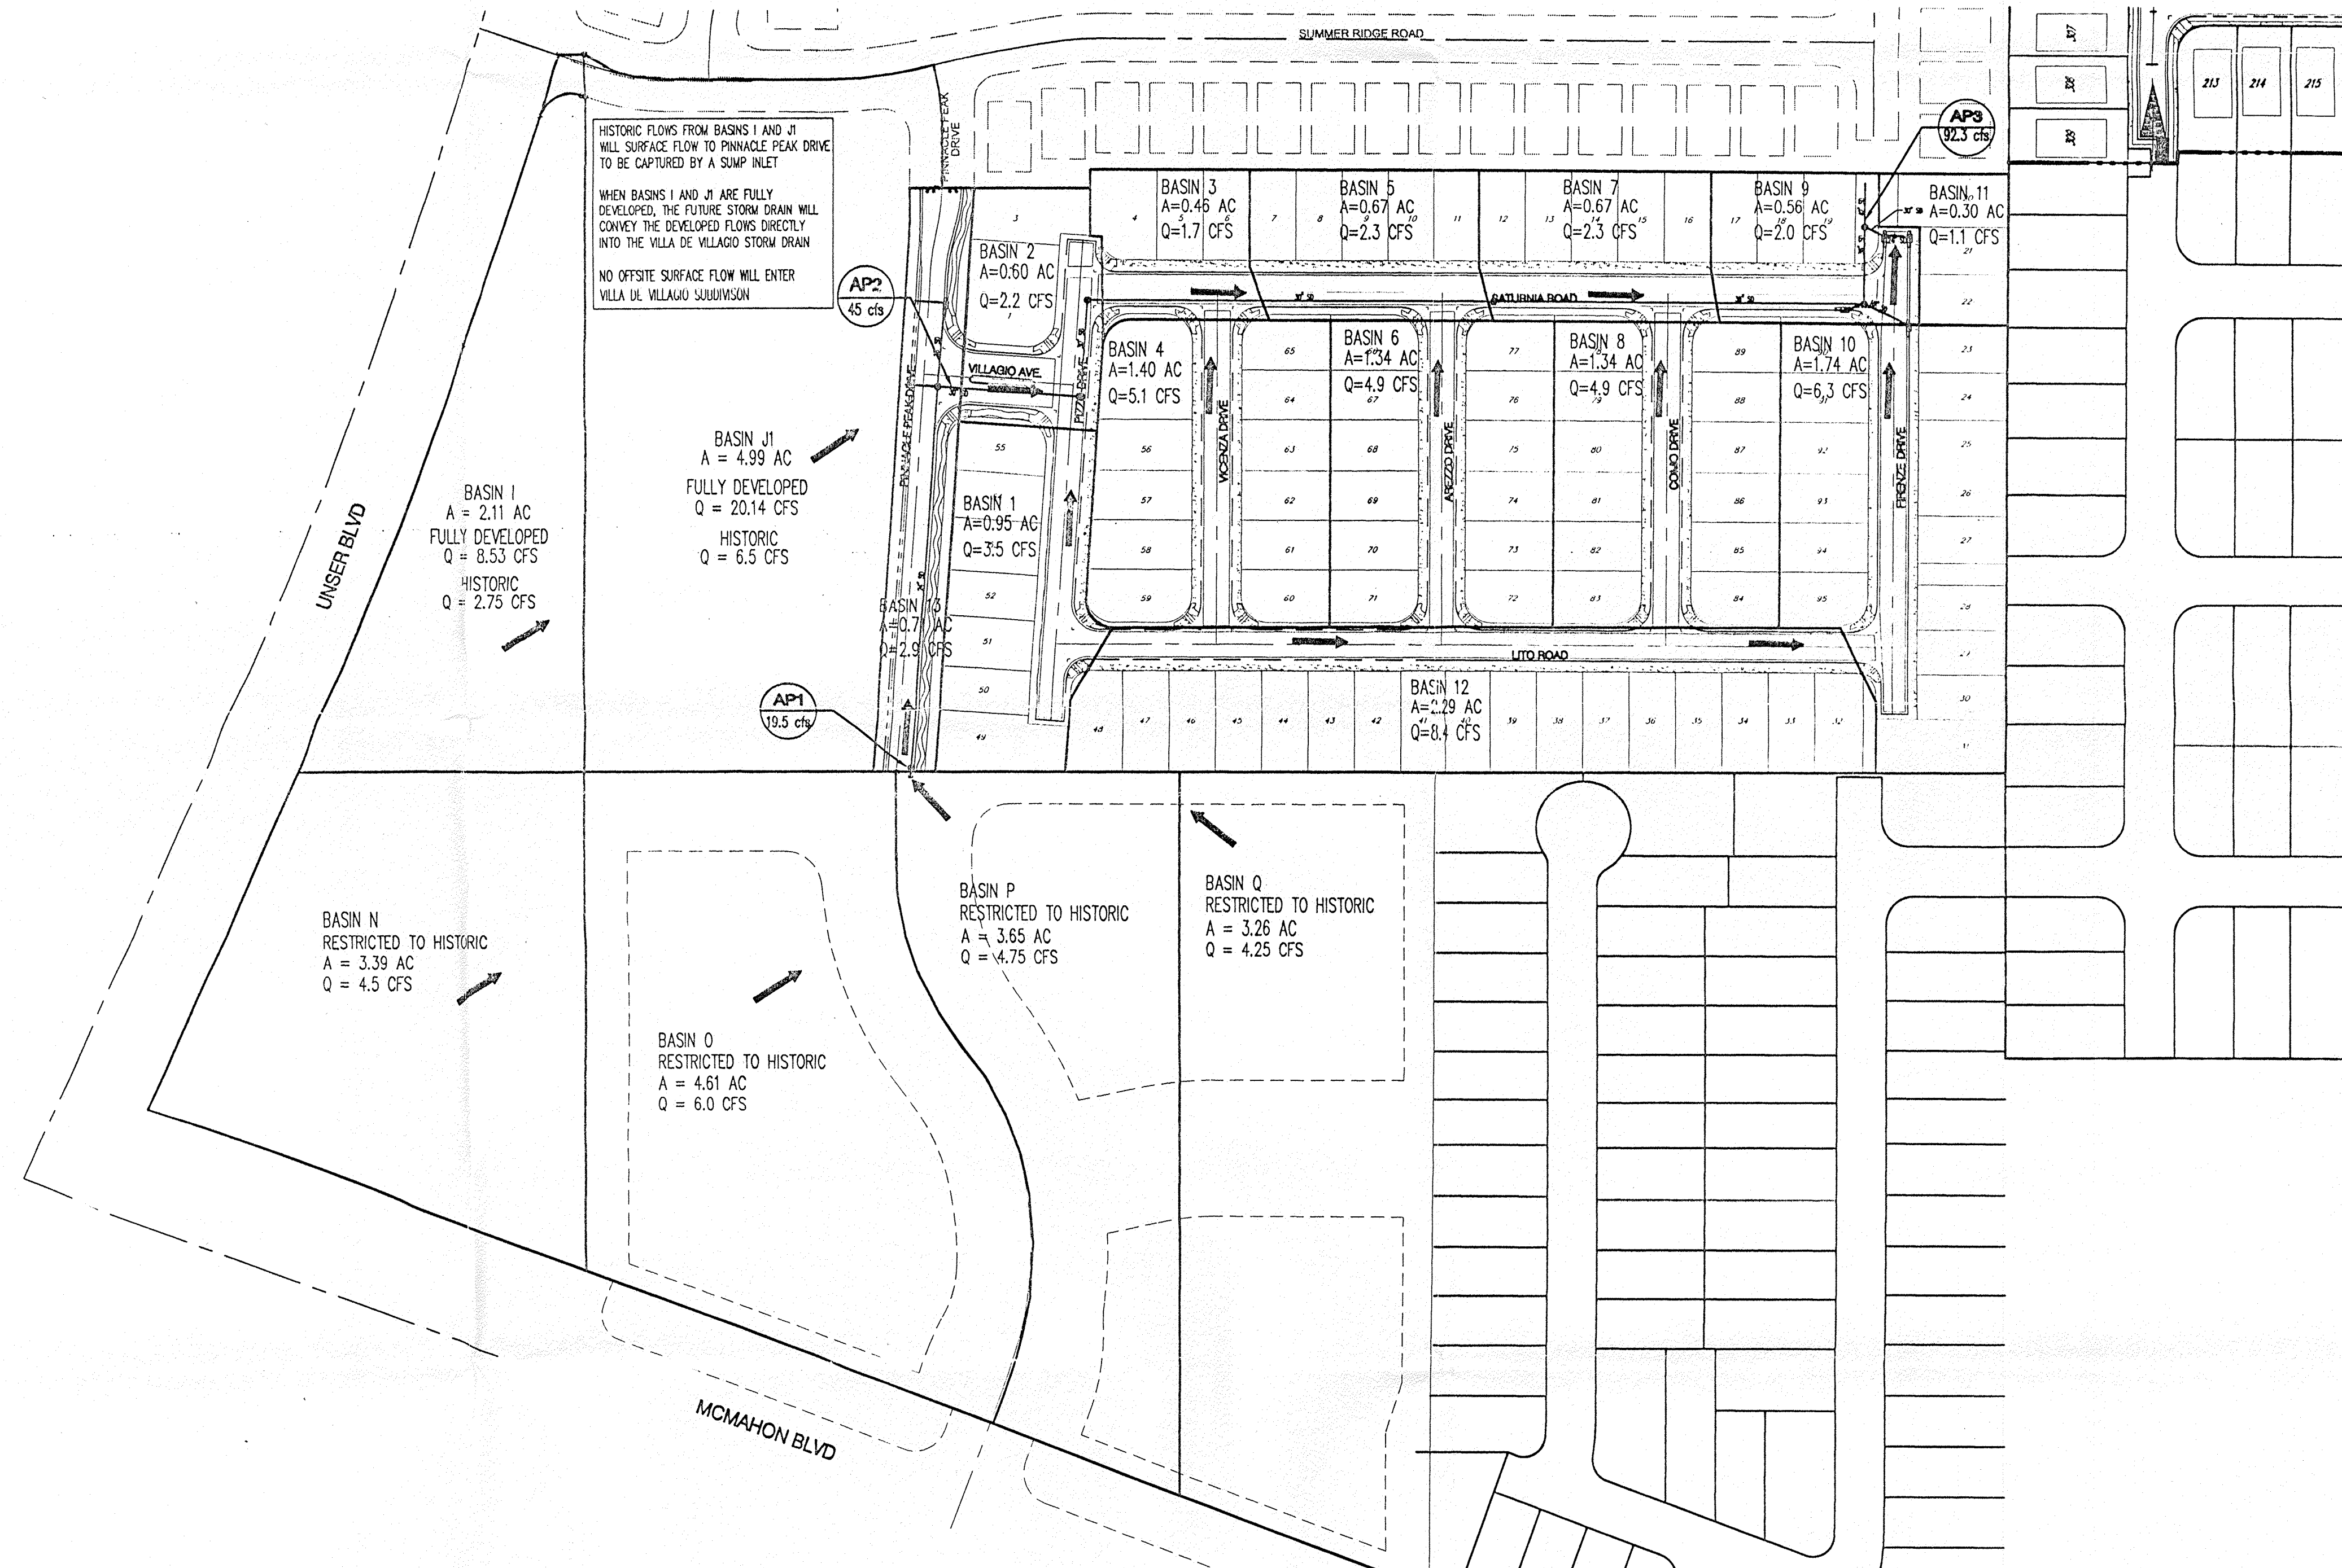


A11D009

BASIN MAP


VILLA DE VILLAGIO SUBDIVISION

FEBRUARY 2003

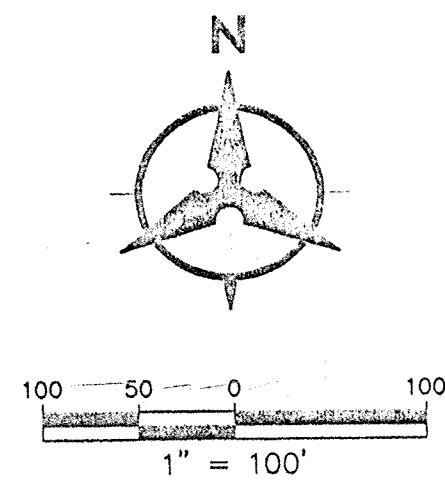

AP1
19.5 cfs

THIS SYMBOL REPRESENTS THE AMOUNT OF FLOW CONTAINED WITHIN THE STORM DRAIN AT EACH ANALYSIS POINT DURING THE 100-YEAR STORM

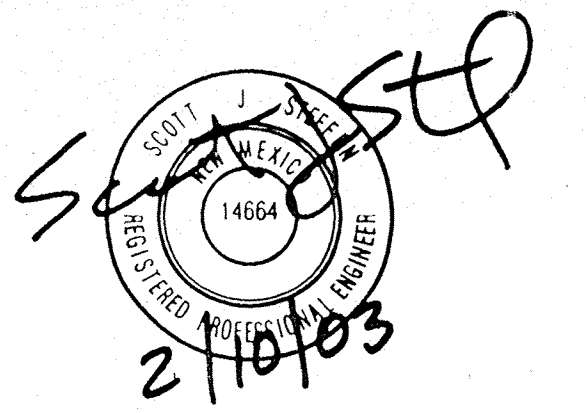

Bohannon & Huston

Courtyard I 7500 Jefferson St. NE Albuquerque, NM 87109-4335
ENGINEERING • SPATIAL DATA • ADVANCED TECHNOLOGIES