






Inspections Plus, Inc.

Engineer Stamp



8/23/16

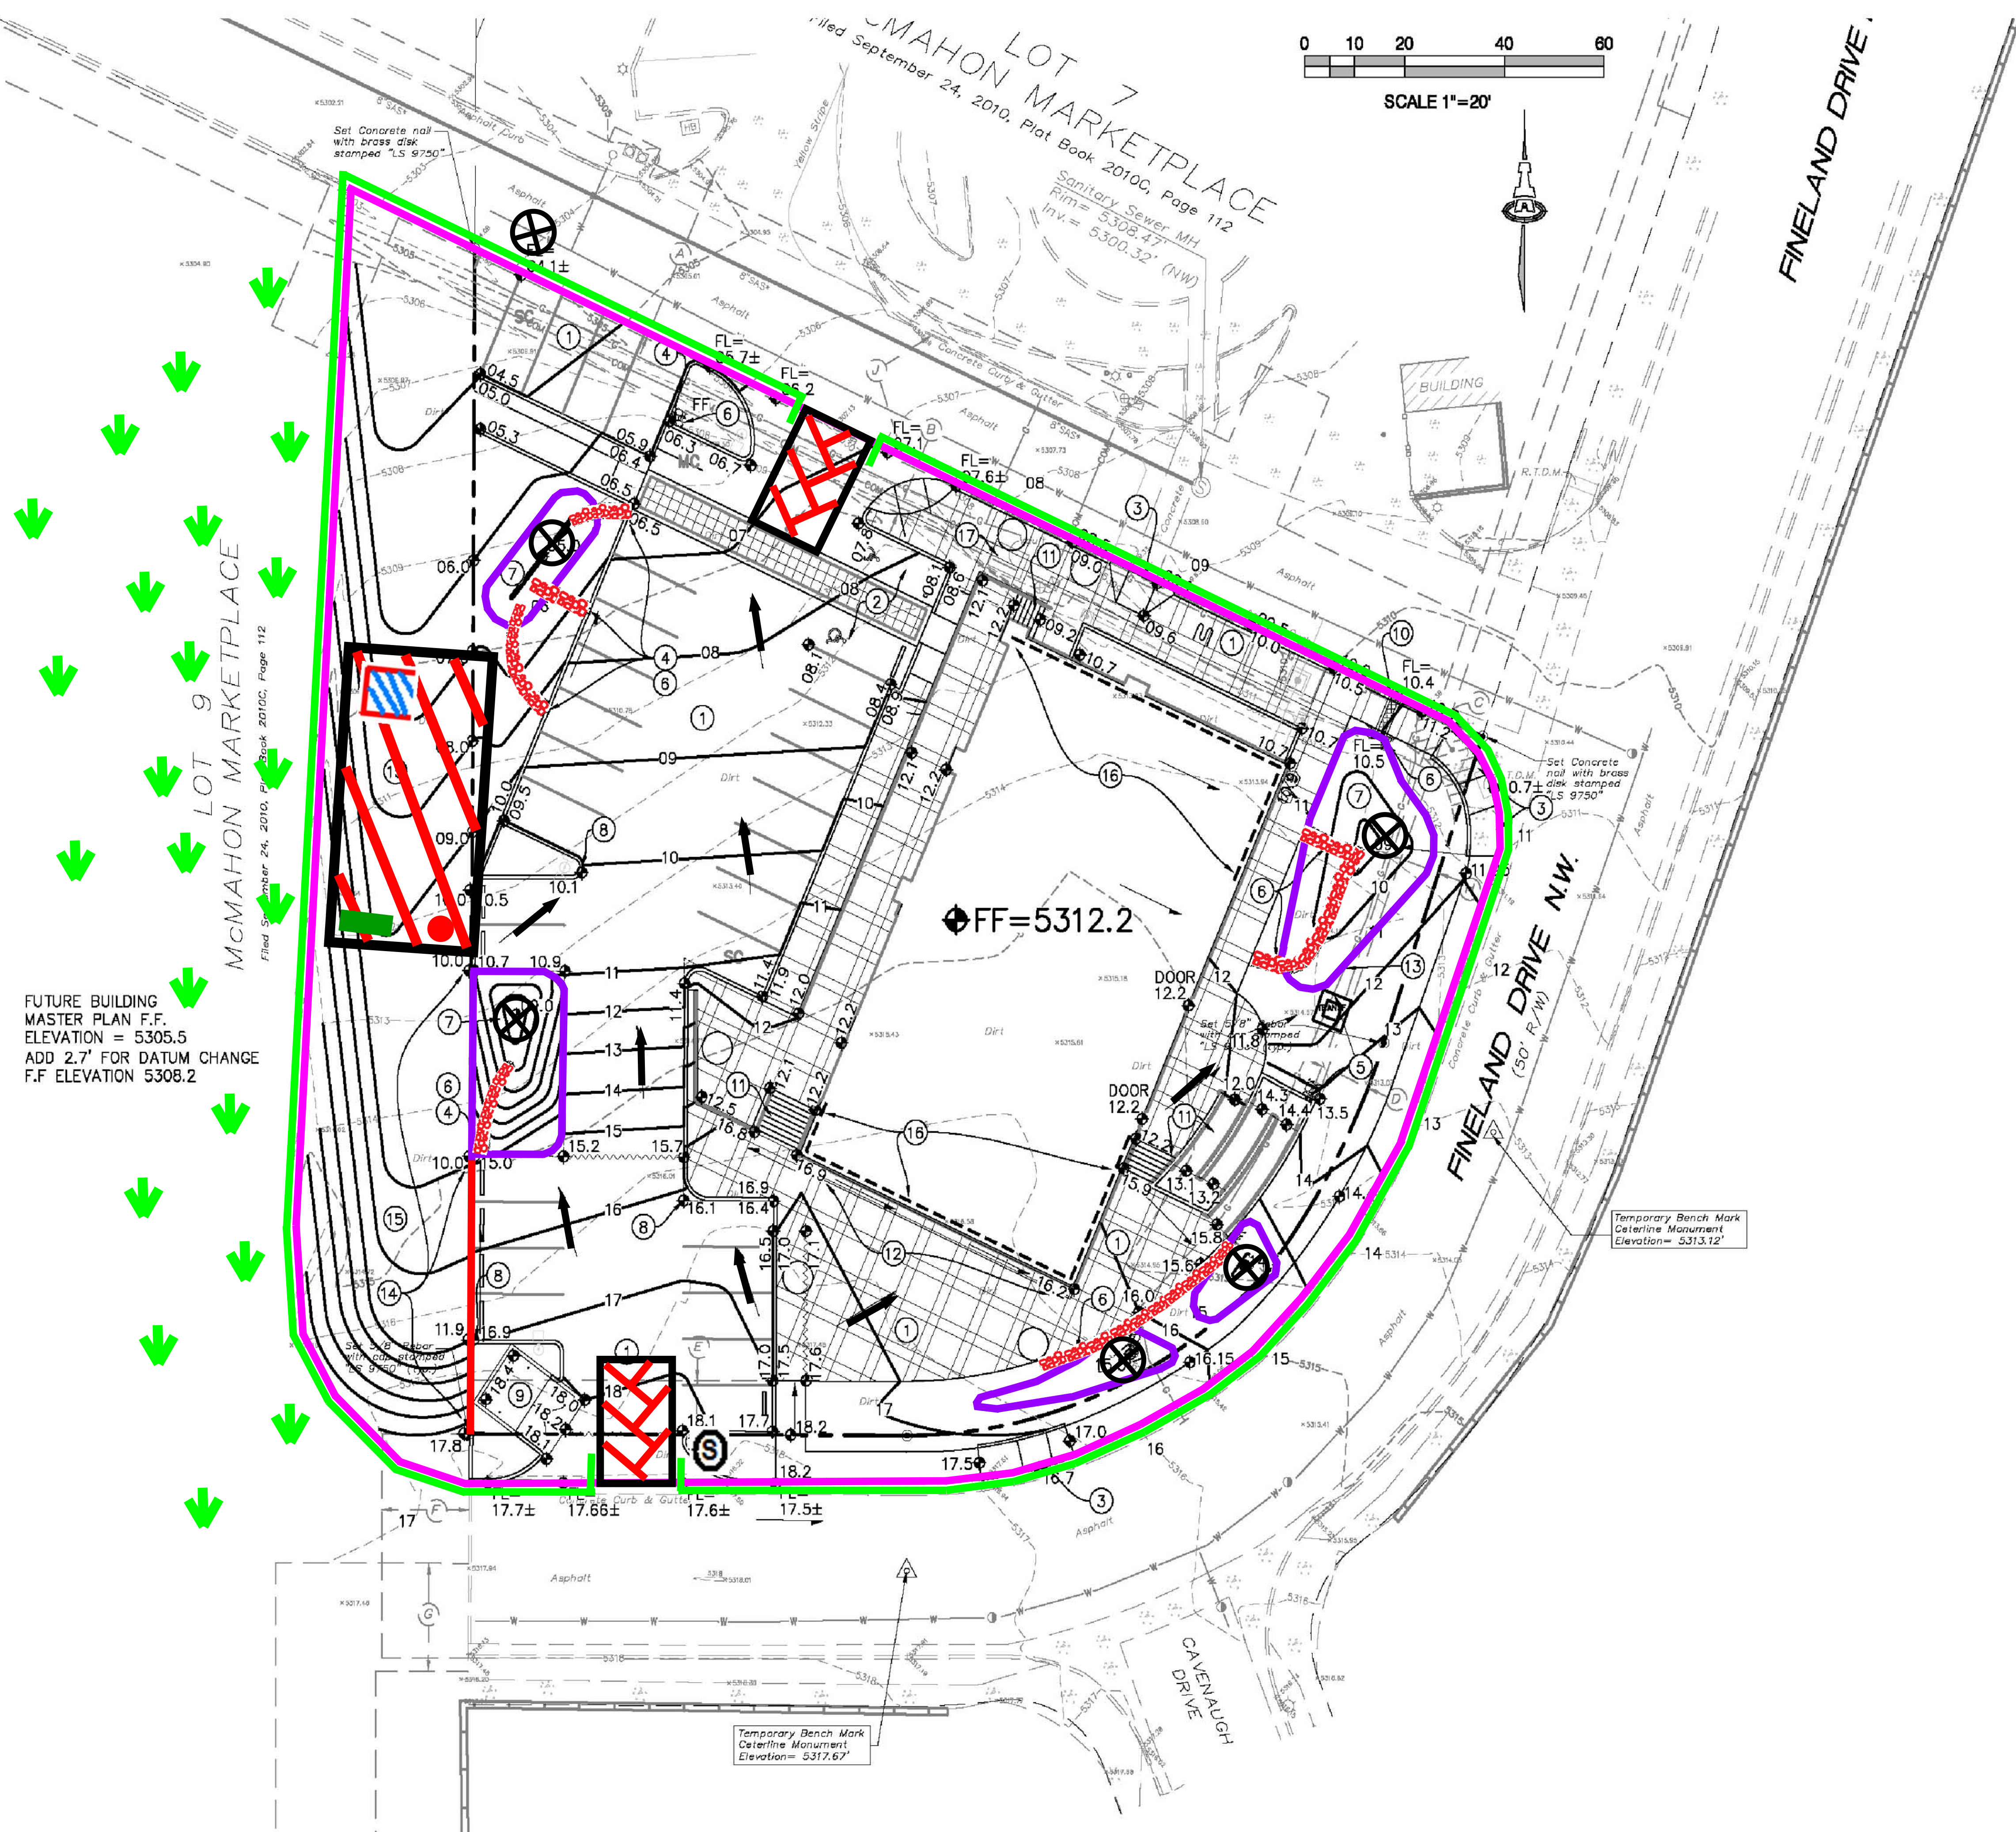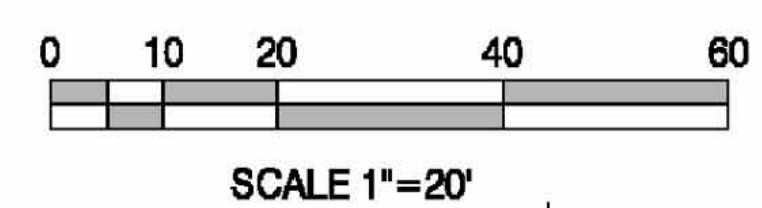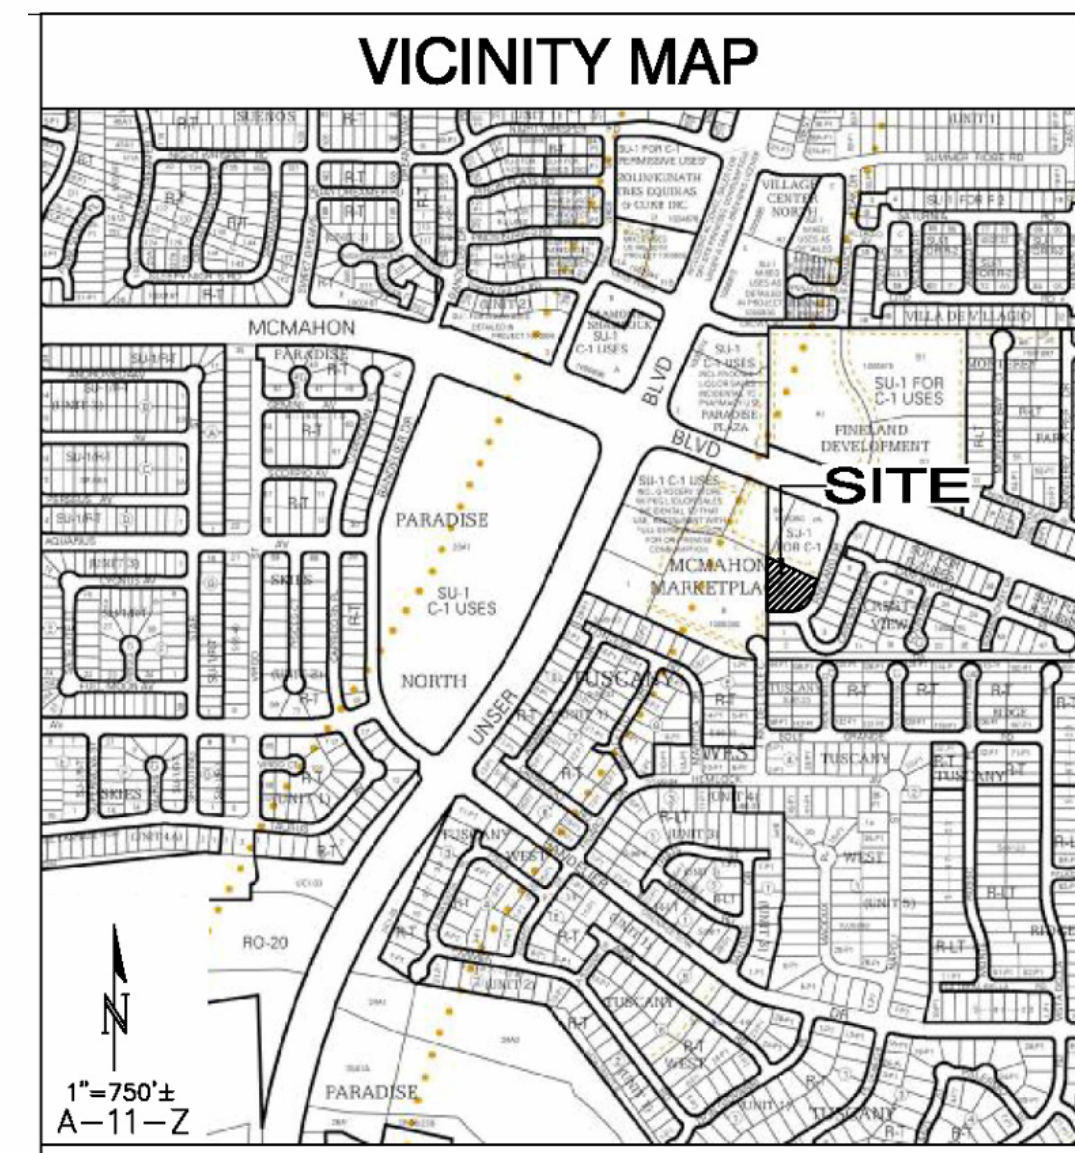

### Legend

#### Erosion Sediment Control Plan

- Project Perimeter & Disturbed Area
- Silt Fence
- Retention Pond
- Pre Flow & Post Flow
- Outfall
- Posting Sign
- Preserved Vegetation
- Staging Area
- Stabilized Construction Entrance
- Trash Receptacle
- Chemical Toilet
- Concrete Washout
- Rip Rap
- Retaining Wall

### McMahon Market Place

Receiving Waters: Arroyo de Las Calaballacias

Critical Habitat: Rio Grande is located 3 miles to the SouthEast.

Impairments: None for Arroyo de Las Calabacillas

Grade: Before and After 1%