




**FIGURE 2**  
**DEVELOPED CONDITIONS**  
**BASIN MAP**

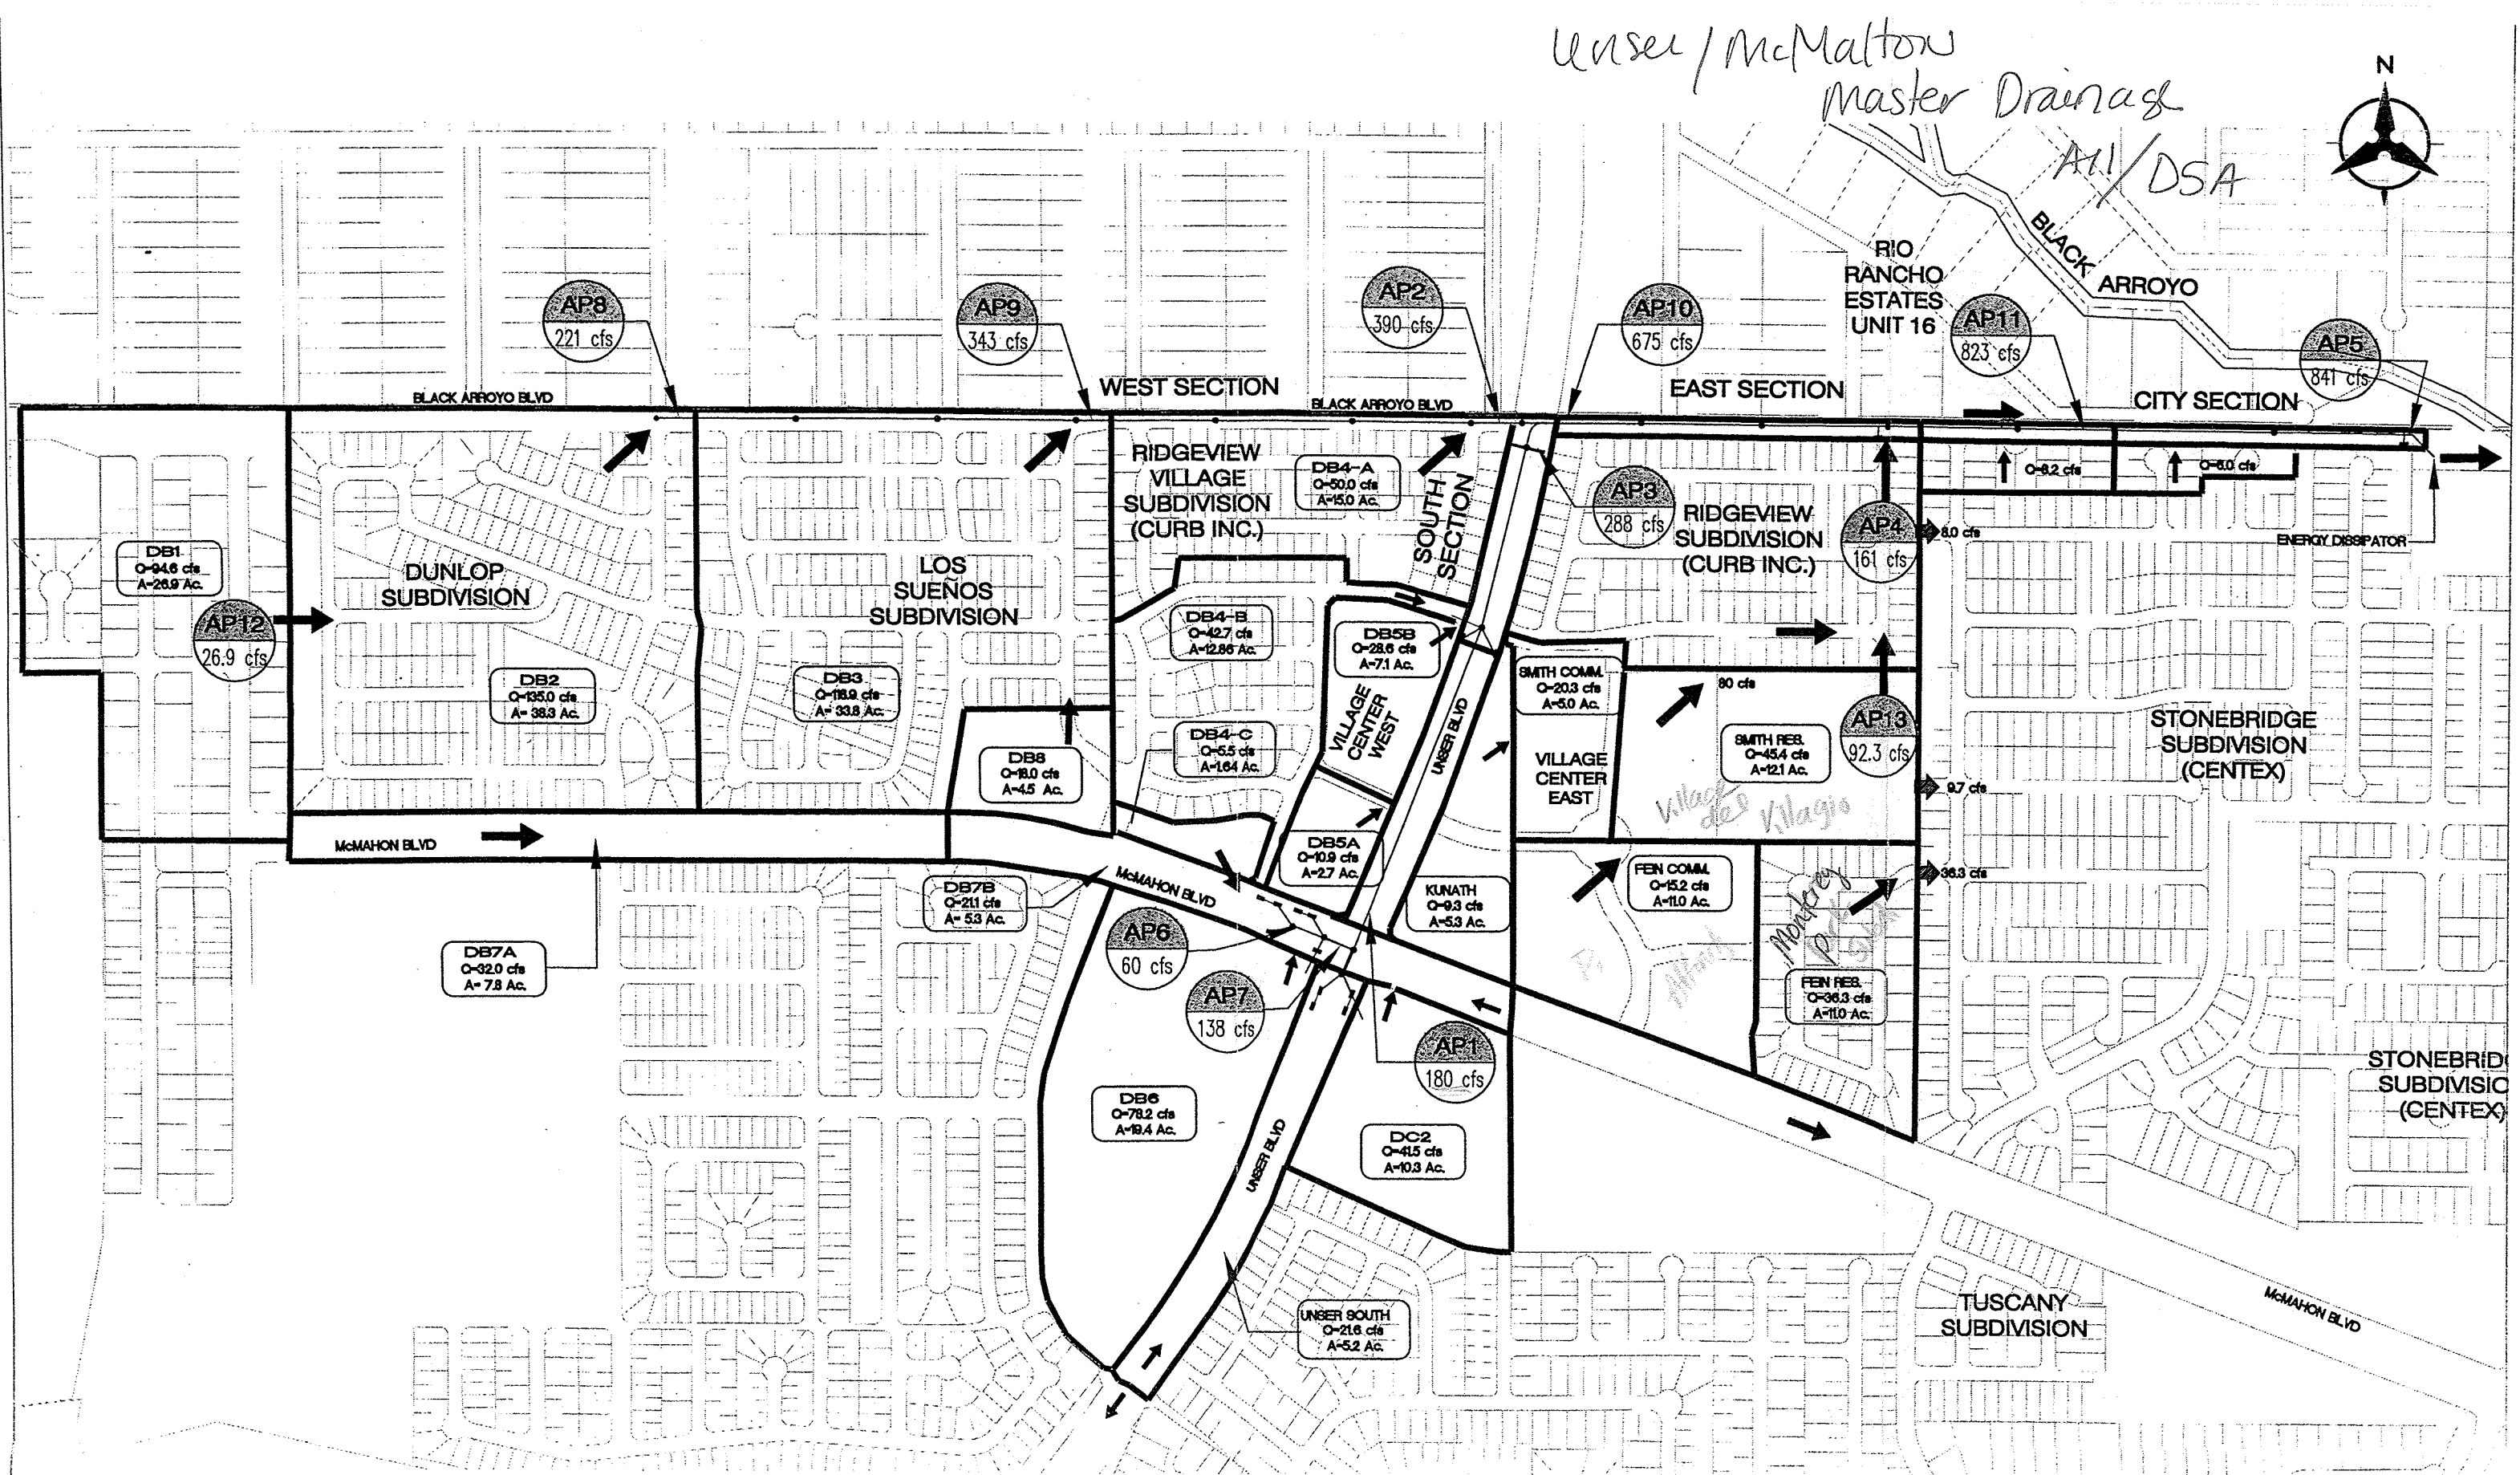