


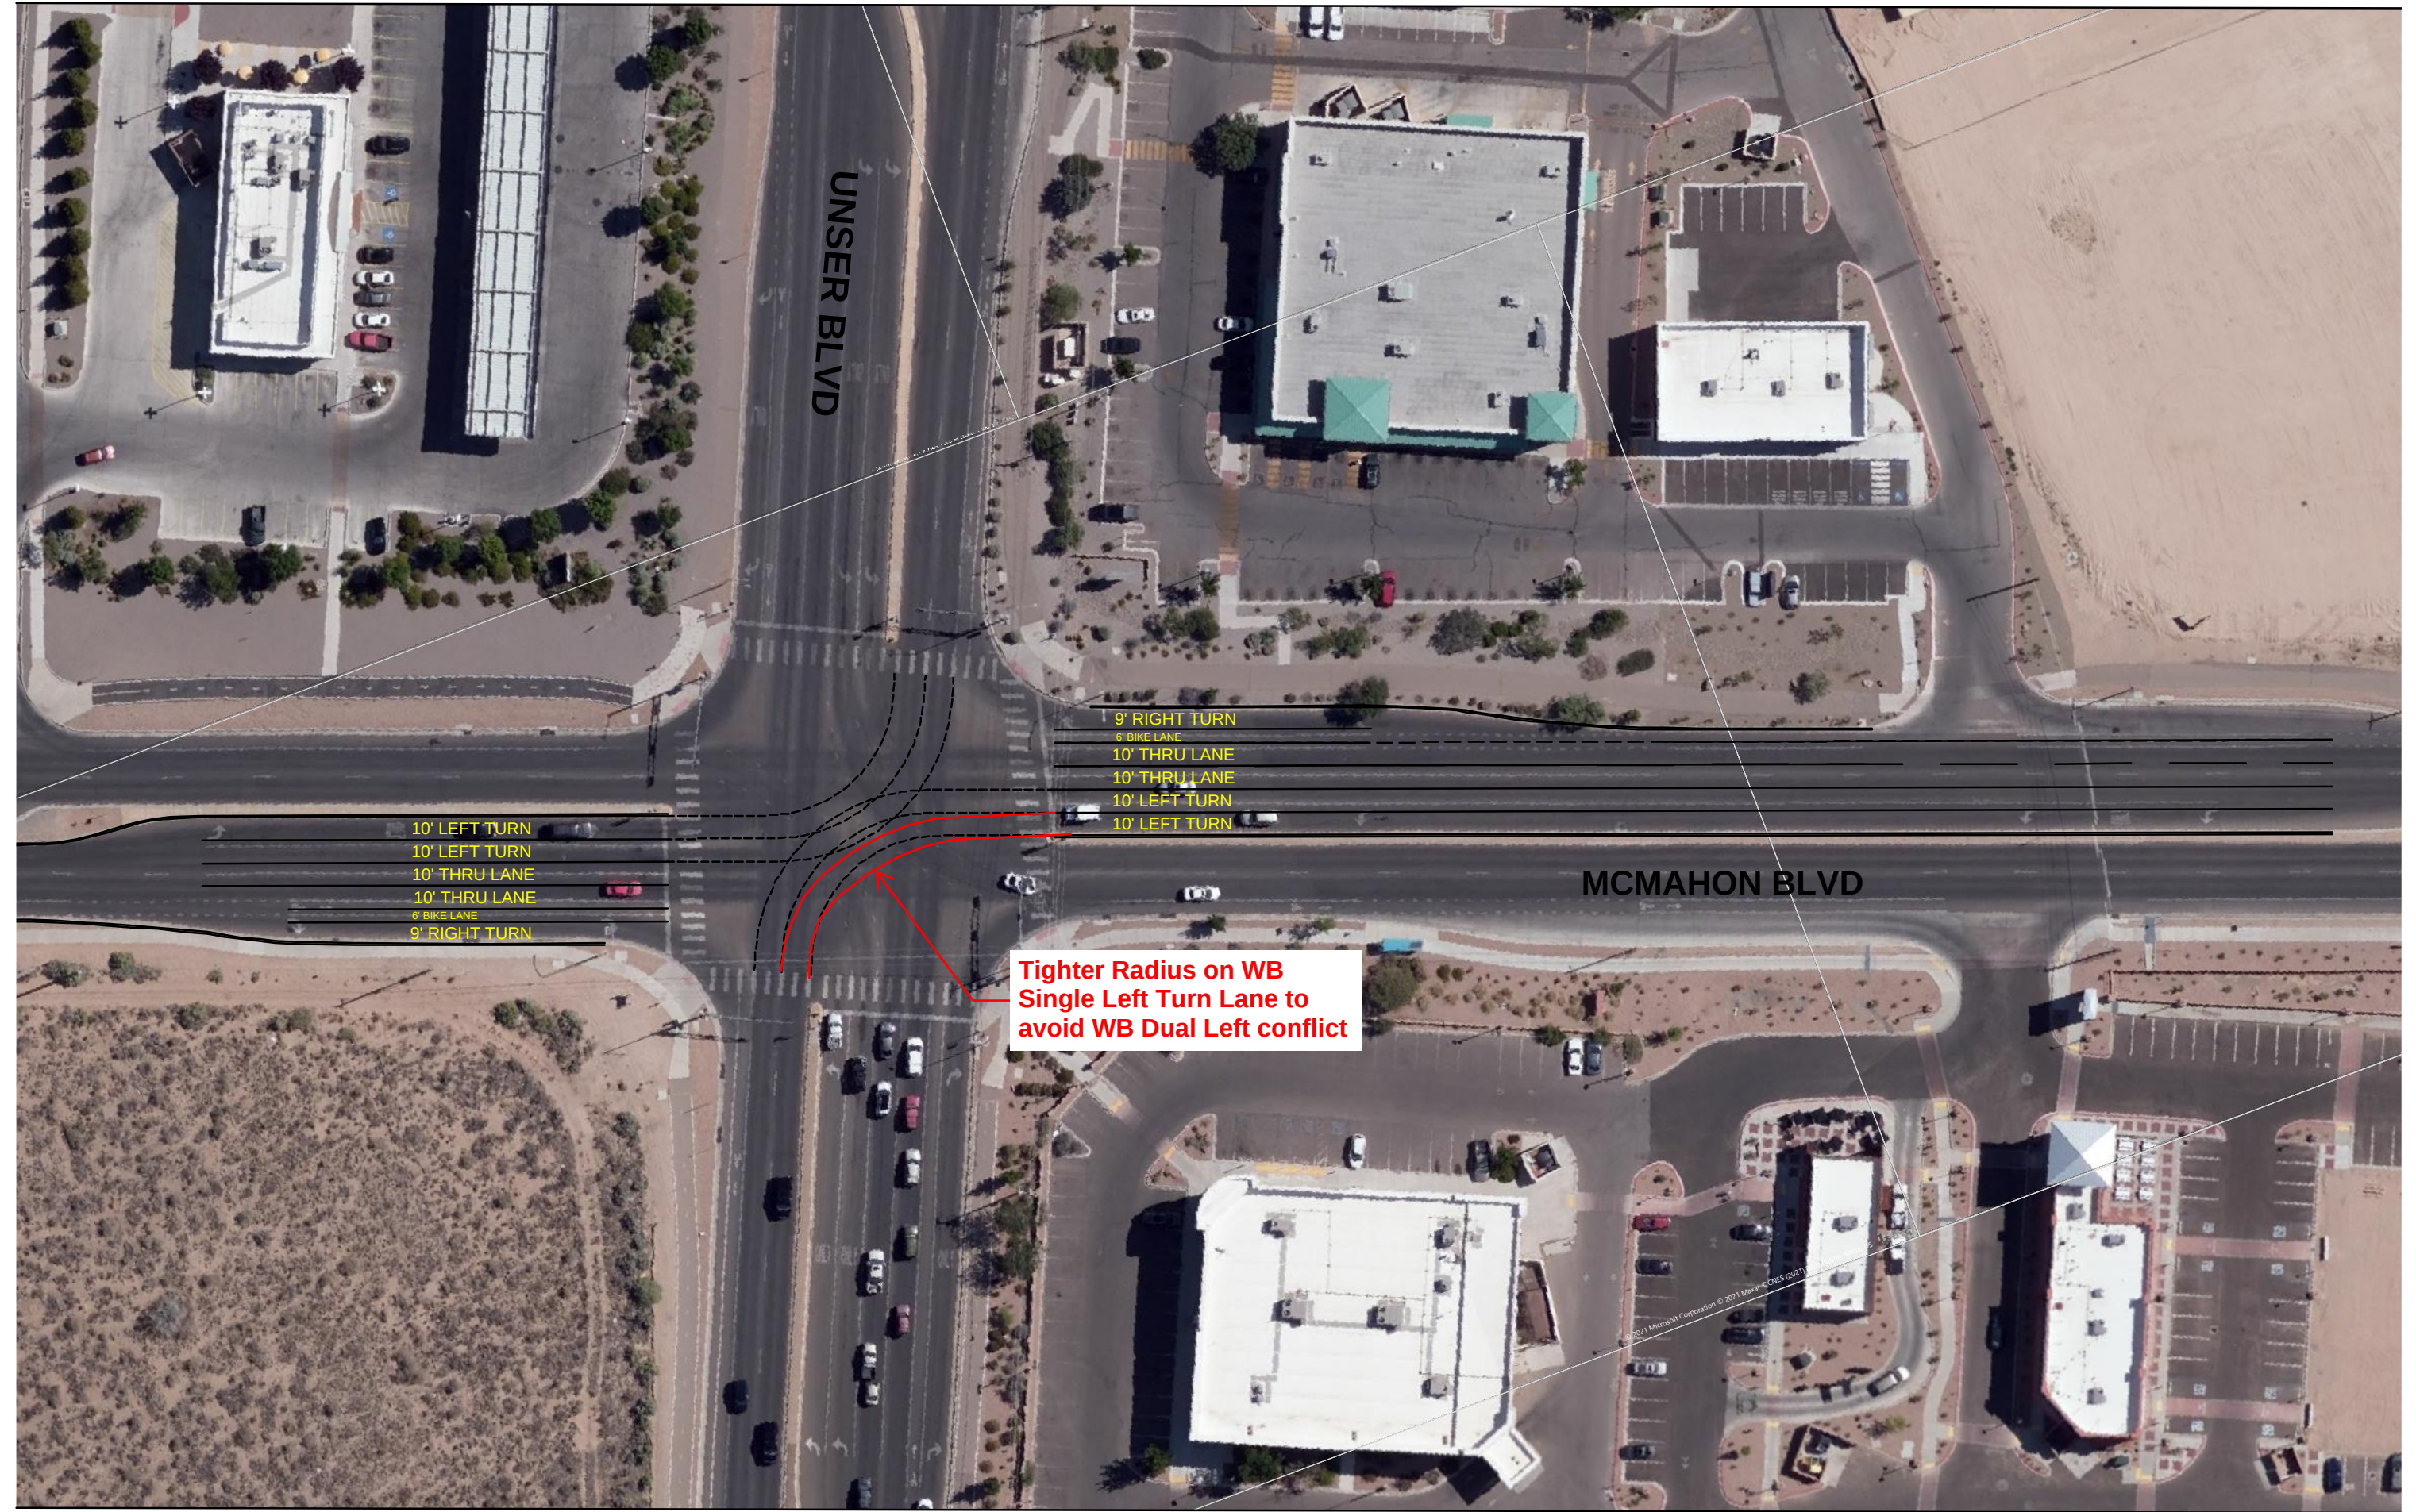

UNSER BLVD

MCMAHON BLVD

10' LEFT TURN  
10' LEFT TURN  
10' THRU LANE  
10' THRU LANE  
6' BIKE LANE  
9' RIGHT TURN

9' RIGHT TURN  
6' BIKE LANE  
10' THRU LANE  
10' THRU LANE  
10' LEFT TURN  
10' LEFT TURN

Tighter Radius on WB  
Single Left Turn Lane to  
avoid WB Dual Left conflict