



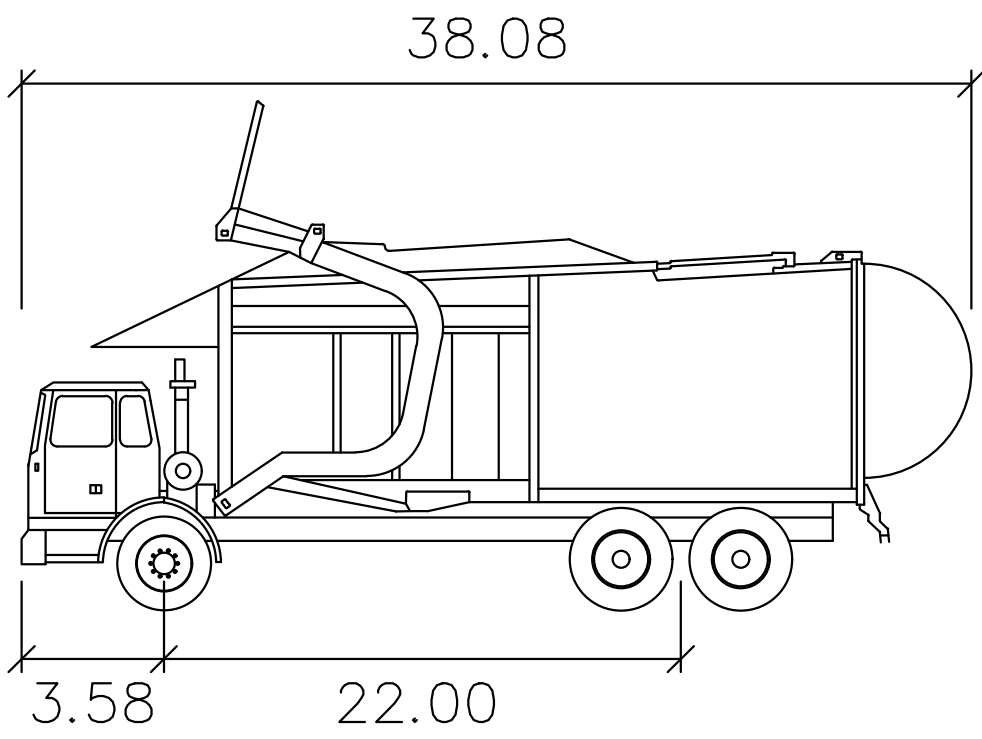


Garbage Frontloader

	feet
Width	: 8.00
Track	: 8.00
Lock to Lock Time	: 6.0
Steering Angle	: 27.4

LEGEND

- VEHICLE TIRE EDGES
- VEHICLE BODY OVERHANG

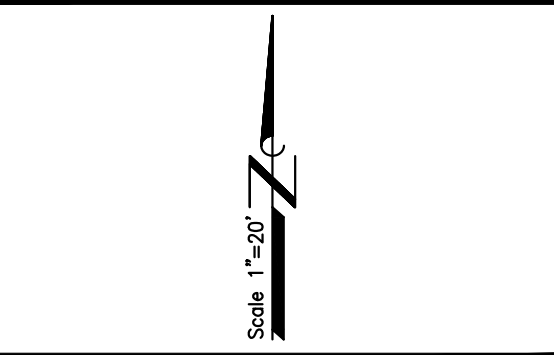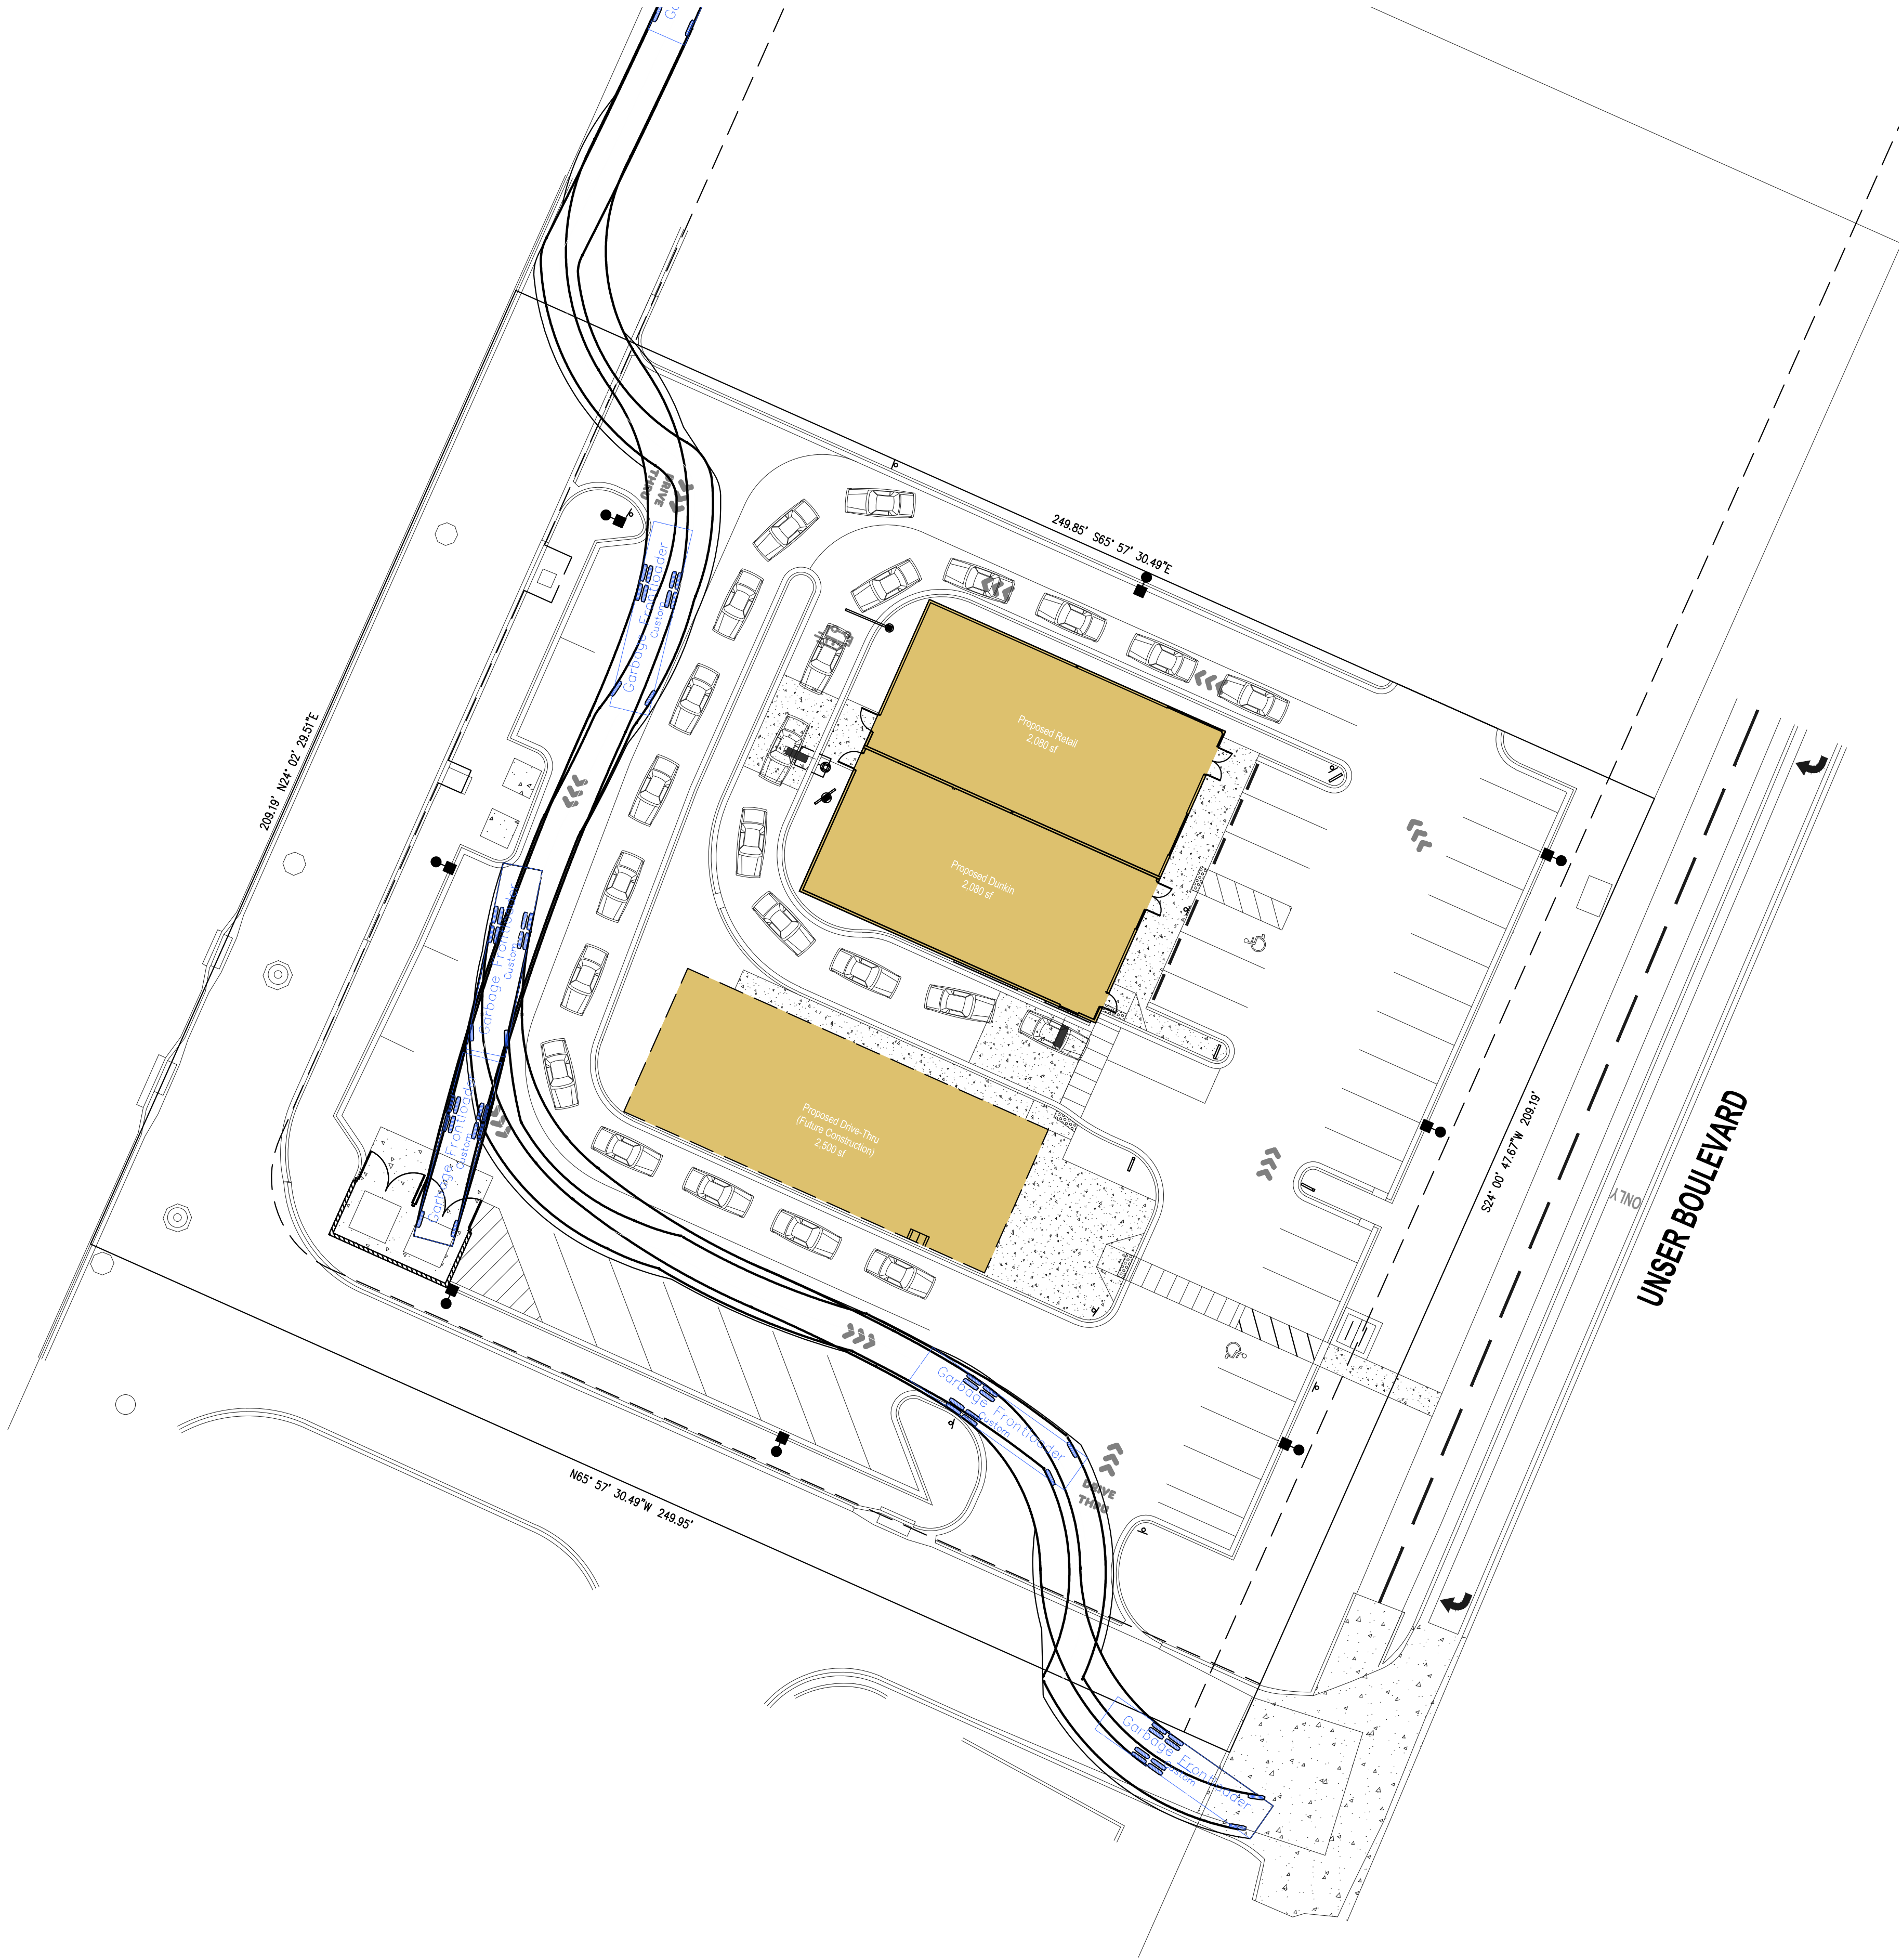

KORU

Koru Group, PLLC

2135 CityGate Lane, STE 330

Naperville, IL 60563

© Copyright 2024
KORU Group, PLLC
The drawings and the contents herein are the sole property
of Koru Group, PLLC and no portion of any may be printed
or copied without the express permission of this office.

CLIENT:

DUNKIN'

CONSULTING ARCHITECT:

GENERAL CONTRACTOR:

New Construction:

Proposed Retail

Unser Boulevard
Albuquerque, NM

PROJECT NUMBER: 23103
DRAWN BY: TR REVIEWED BY: MTE
SHEET TITLE:
TRUCK TURNING EXHIBIT
SHEET NO.
EXH T

NOT FOR CONSTRUCTION

IF PRINTED TO SCALE, BOTH THESE BARS WILL MEASURE "1" 1 2 3 4 5 6 7 8 9 10