
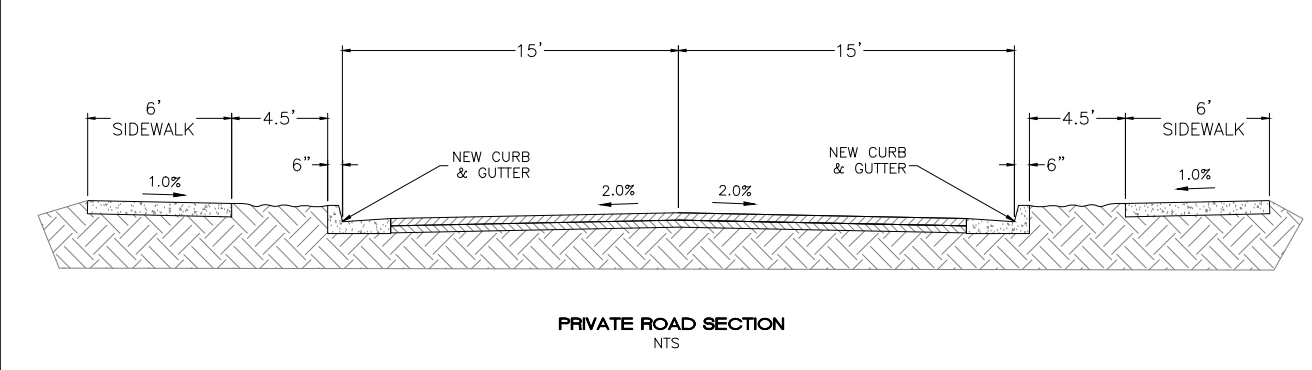



VICINITY MAP:

TR D-1 PLAT OF TRS D-1, E-1 AMAFCA BLACK ARROYOCHANNEL ROW PARADISE HEIGHTS UNIT 1 CONT 7.6716 AC

- LEGAL DESCRIPTION:**
- LEGEND**
- CURB & GUTTER
 - BOUNDARY LINE
 - EASEMENT
 - CENTERLINE
 - RIGHT-OF-WAY
 - BUILDING
 - SIDEWALK
 - SCREEN WALL
 - RETAINING WALL
 - STREET LIGHTS
 - LANE
 - STRIPING
 - EXISTING CURB & GUTTER
 - EXISTING BOUNDARY LINE
 - EXISTING SIDEWALK
 - EXISTING LANE
 - EXISTING STRIPING

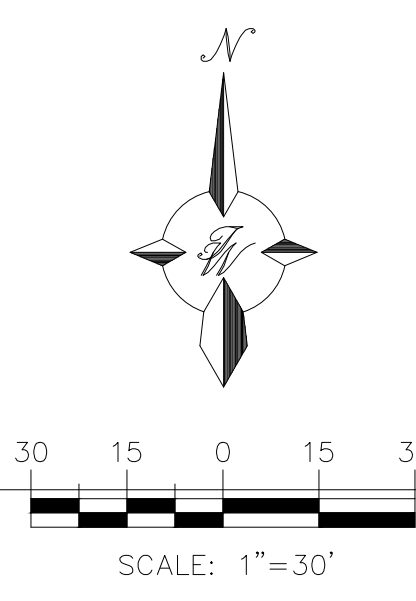

ISSUED FOR DRB - NOT FOR CONSTRUCTION		
ENGINEER'S SEAL	GOLF COURSE + WESTSIDE ALBUQUERQUE, NM	DRAWN BY RG
	SIDEWALK AND PAVING EXHIBIT	DATE 03/14/2023
RONALD R. BOHANNAN P.E. # 7868		2022055_PAVING
		SHEET # C2
		JOB # 2022055