

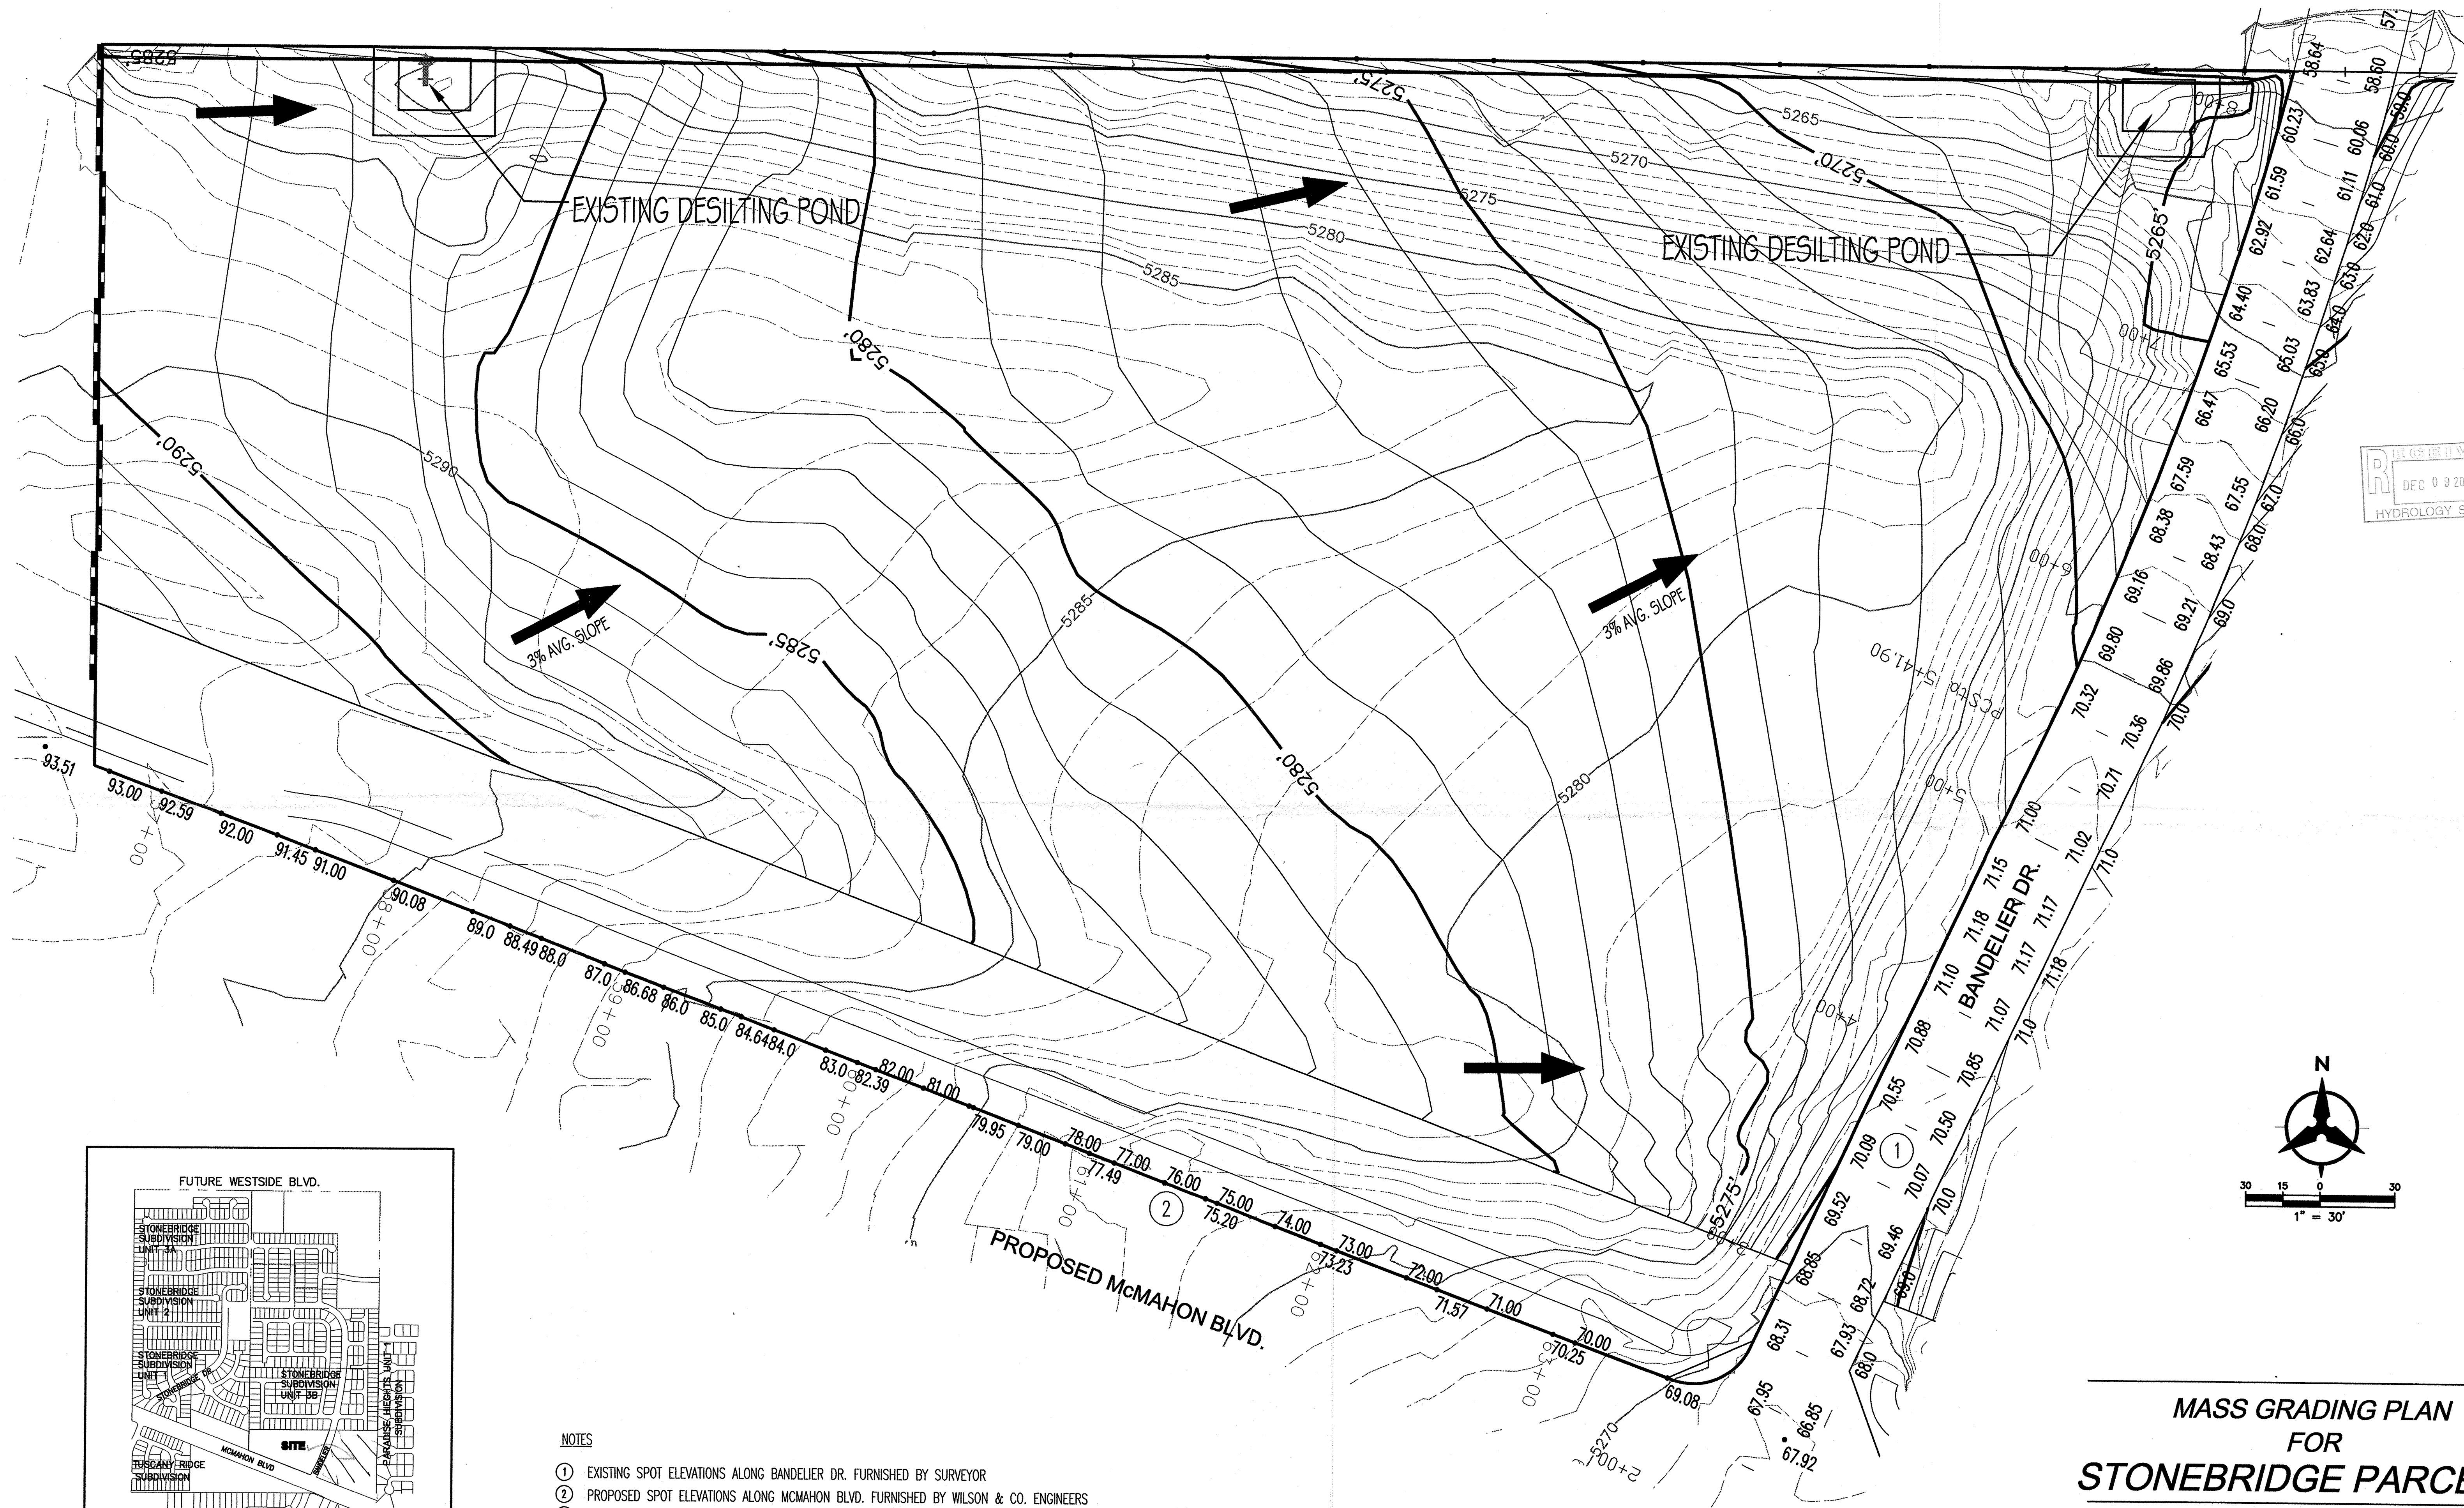


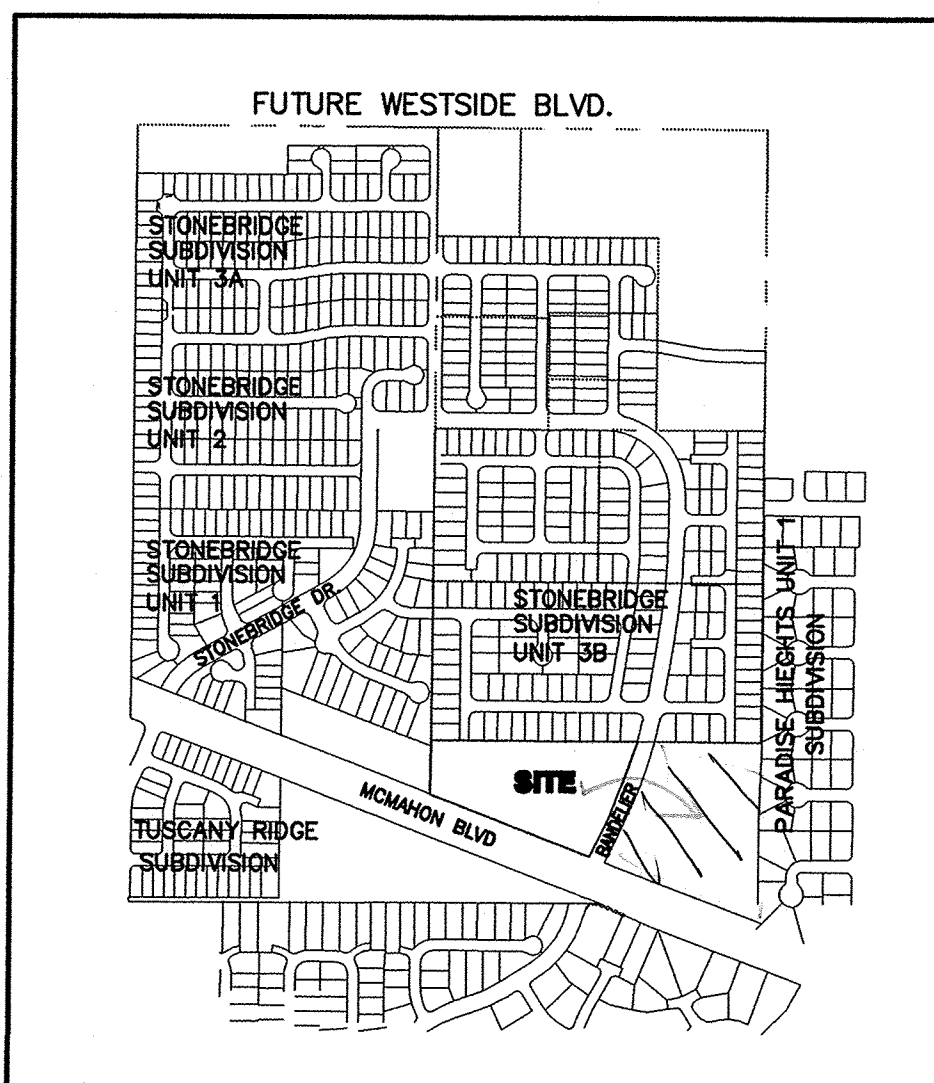

RECEIVED
DEC 09 2004
HYDROLOGY SECTION

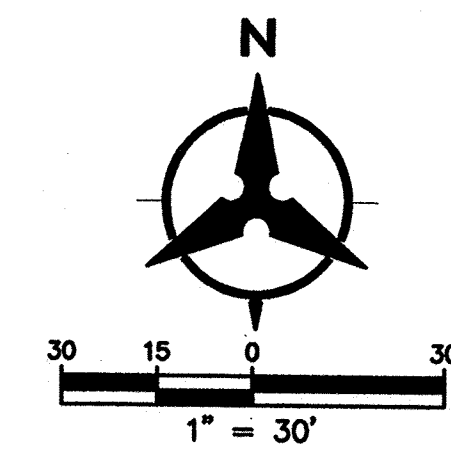

VICINITY MAP
NTS
ZONE ATLAS PAGE A-12-Z

- NOTES
- EXISTING SPOT ELEVATIONS ALONG BANDELIER DR. FURNISHED BY SURVEYOR
 - PROPOSED SPOT ELEVATIONS ALONG MCMAHON BLVD. FURNISHED BY WILSON & CO. ENGINEERS
 - FLows DO NOT EXCEED VALUES FOUND IN DRAINAGE STUDY FOR THE STONEBRIDGE SUBDIVISION PARCELS A & B, 2004

MASS GRADING PLAN FOR STONEBRIDGE PARCEL A



Bohannon & Huston
 Courtyard I 7600 Jefferson St. NE Albuquerque, NM 87109-4336
 ENGINEERING • SPATIAL DATA • ADVANCED TECHNOLOGIES