
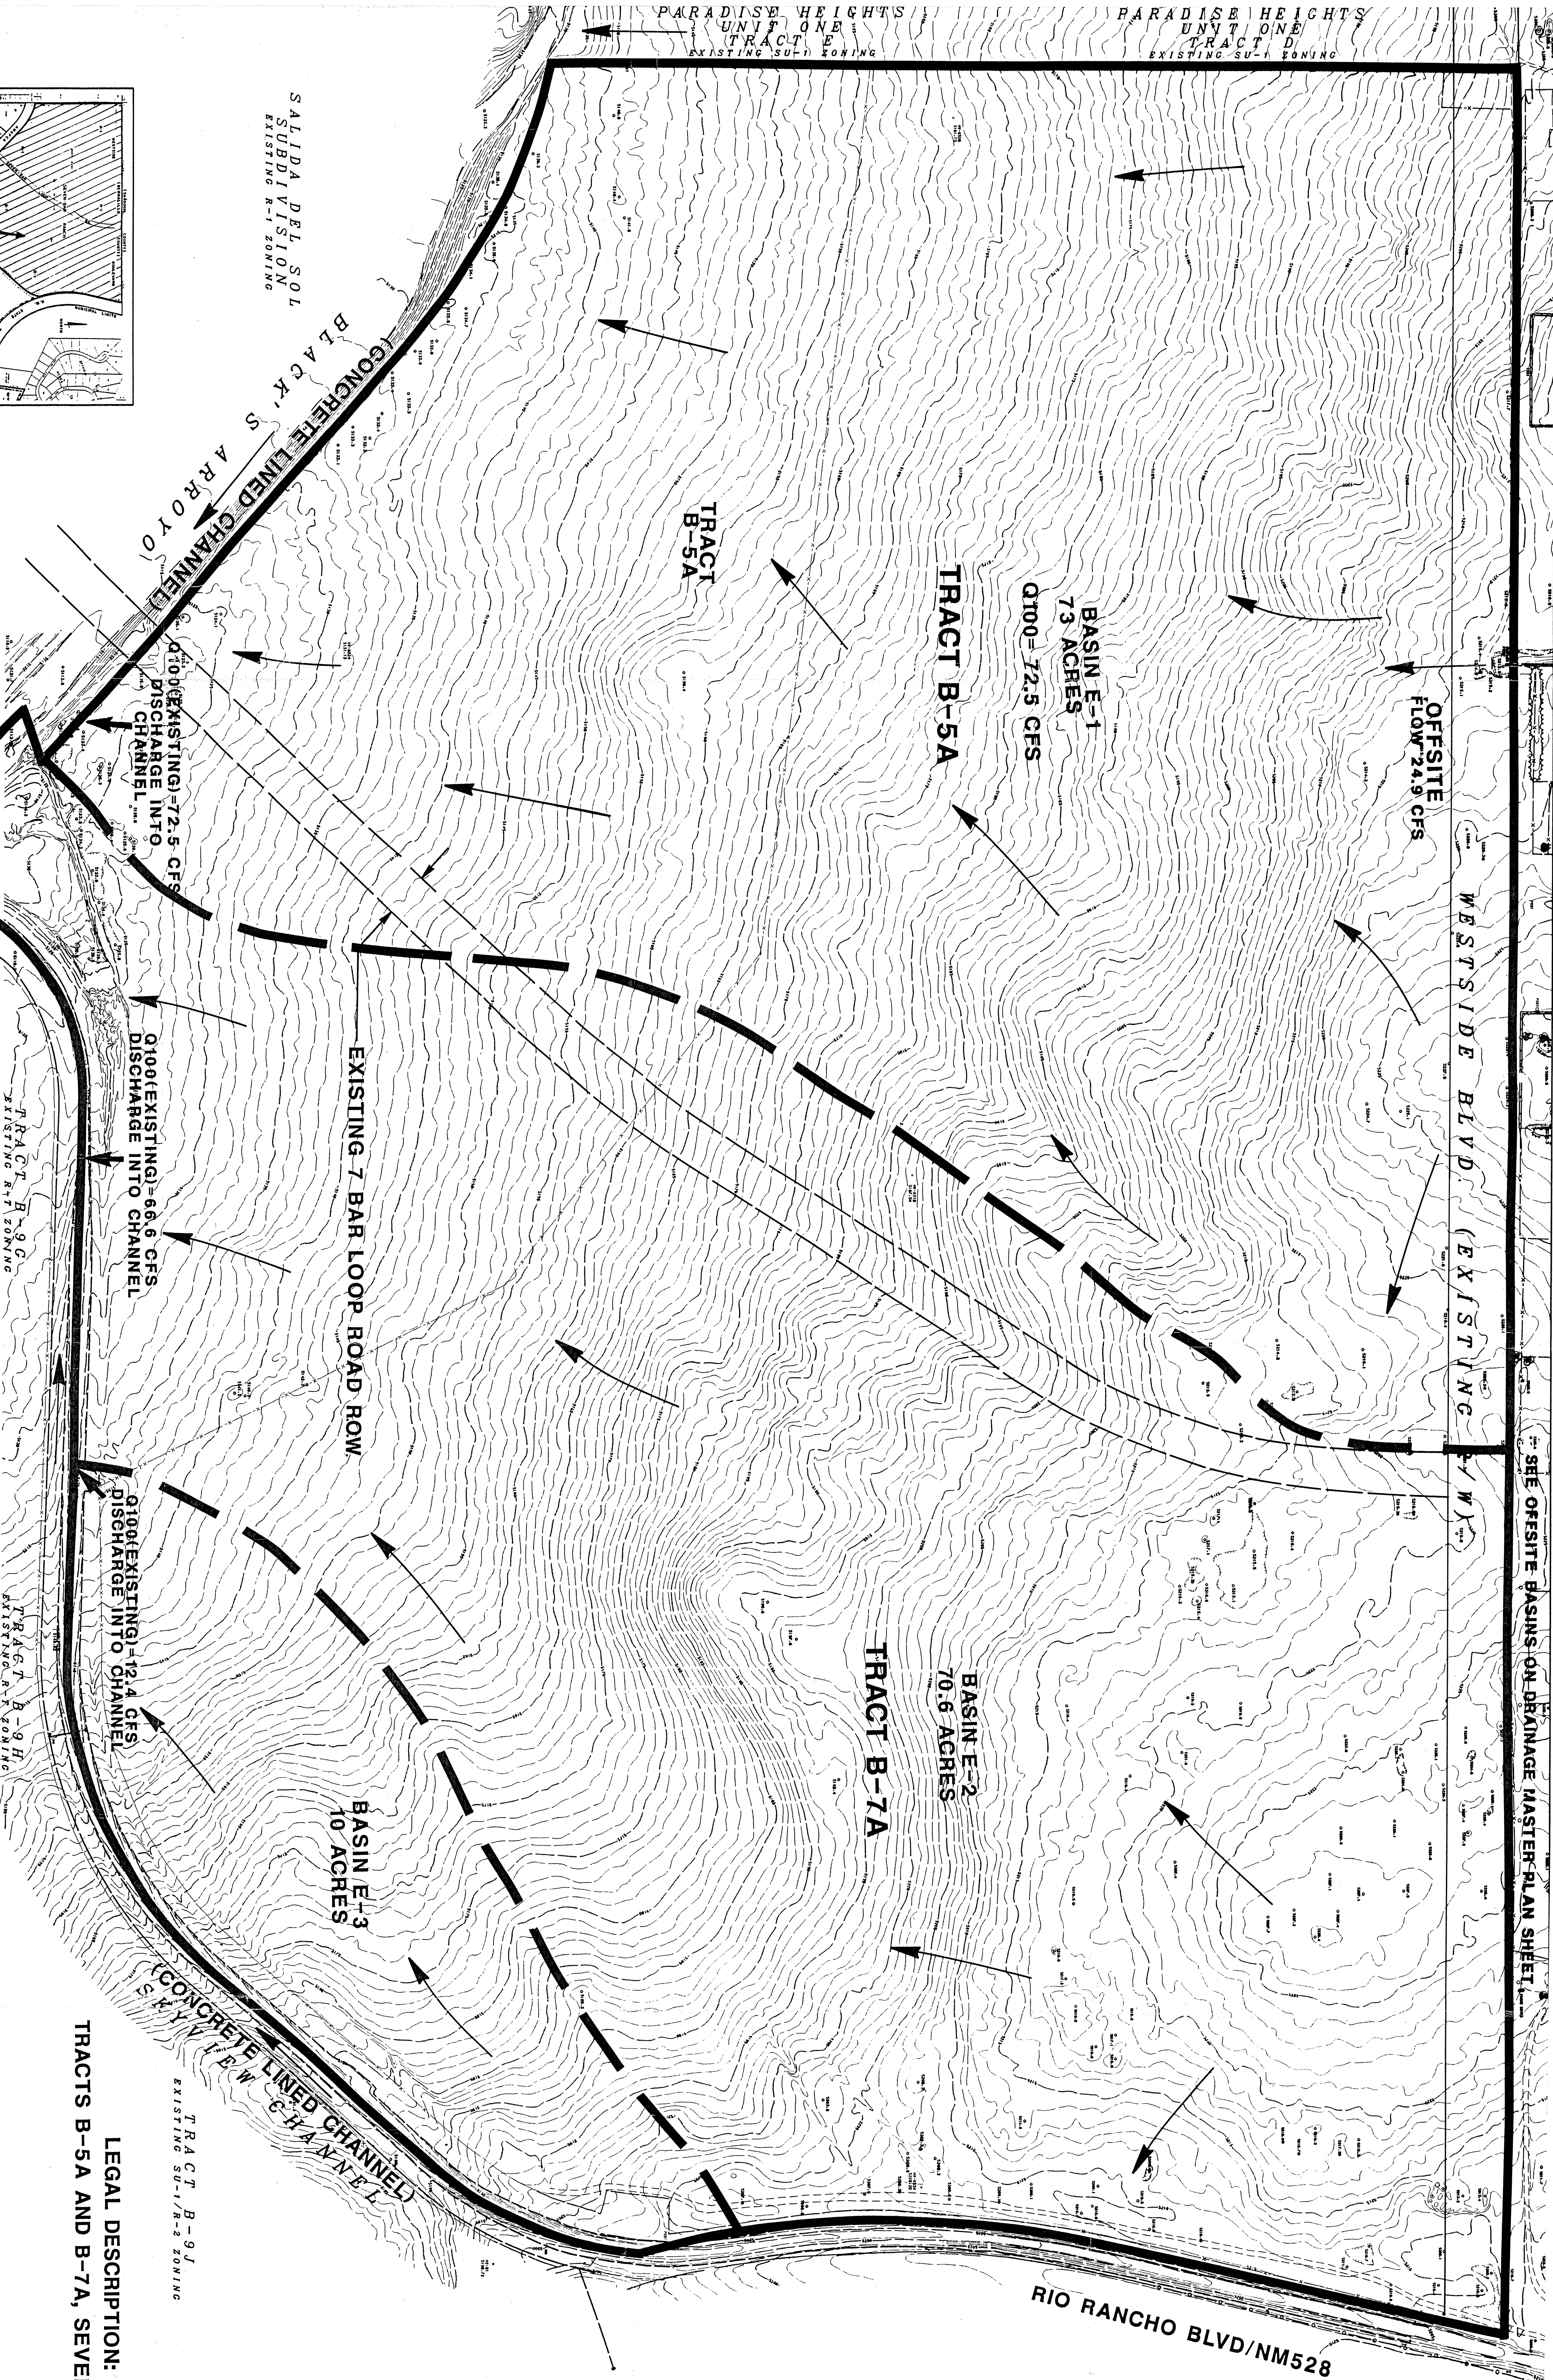


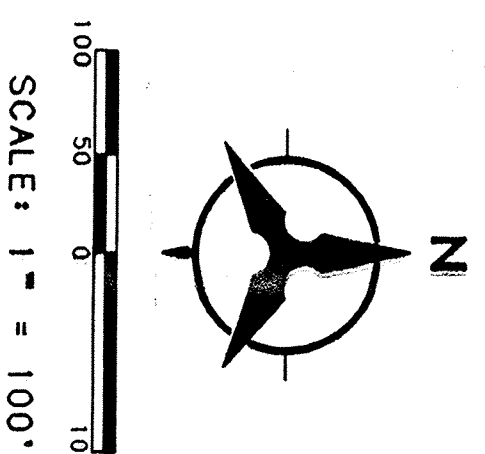


LEGAL DESCRIPTION:
TRACTS B-5A AND B-7A, SEVEN BAR RANCH

EXISTING CONDITIONS		SCHEDULE OF IMPROVEMENT DATA		SECTION	
NO.	SECTION	NO.	SECTION	NO.	SECTION
B-1	10.0	B-1	10.0	B-1	10.0
B-2	70.6	B-2	70.6	B-2	70.6
B-3	10.0	B-3	10.0	B-3	10.0

EXISTING DRAINAGE CONDITIONS

TRACTS B-1 through B-9
SEVEN BAR RANCH NORTH
ALBUQUERQUE, NEW MEXICO

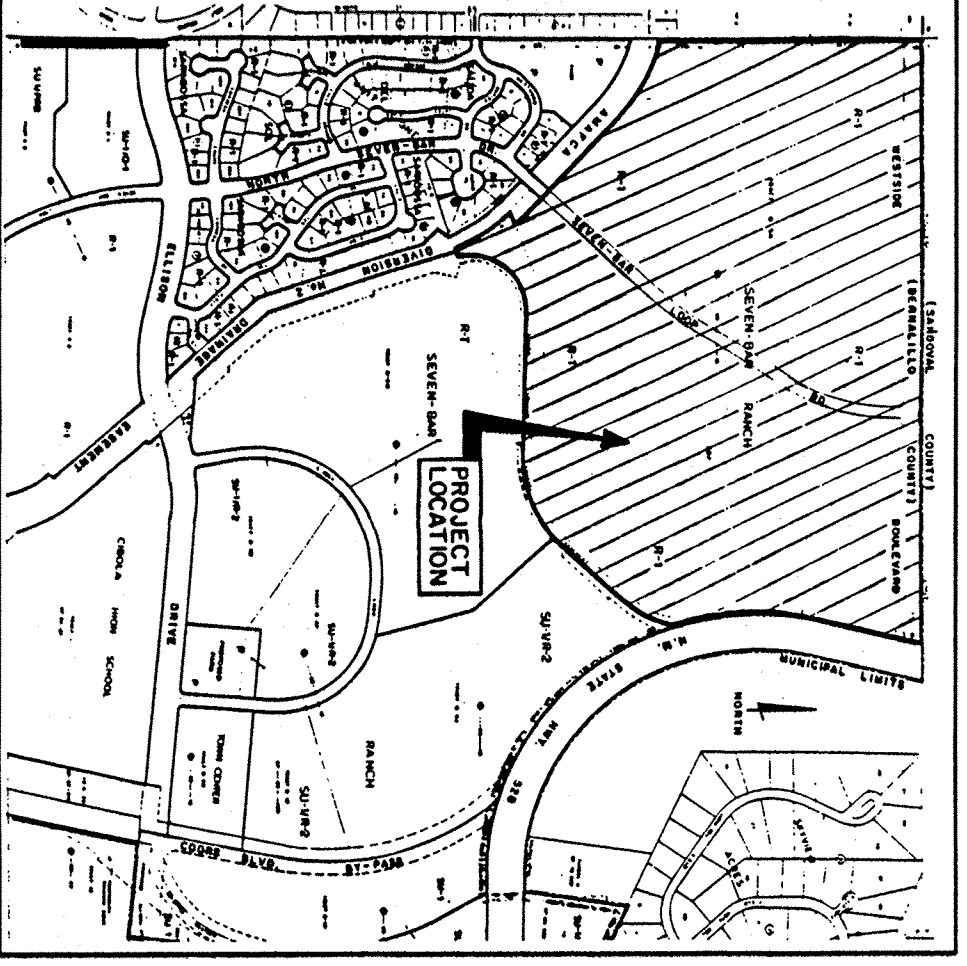

LOCATION MAP
ZONE A145 MAP NO. A-13
NO SCALE

