



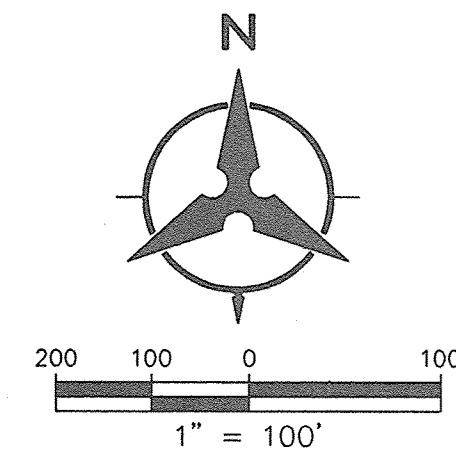


TRACT A-2B
11.4928 ACRES
(PROPOSED SCHOOL SITE)

BULK LAND PLAT
CRYSTAL RIDGE
SUBDIVISION
FILED: September 30, 1997
(97C-298)


HUNTERS RUN
SUBDIVISION - UNIT I
FILED: October 19, 1994
(94C-353)

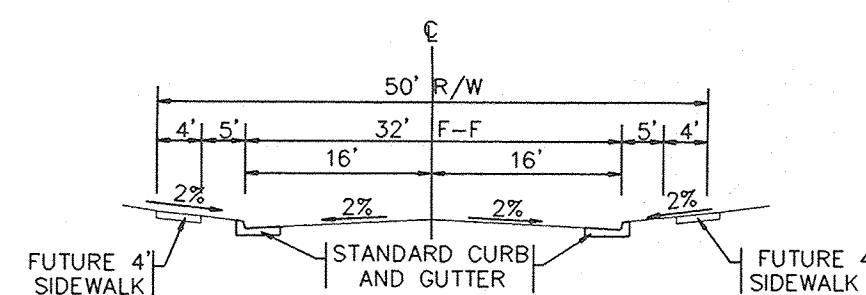

TYPICAL STREET SECTION A-A
NO SCALE

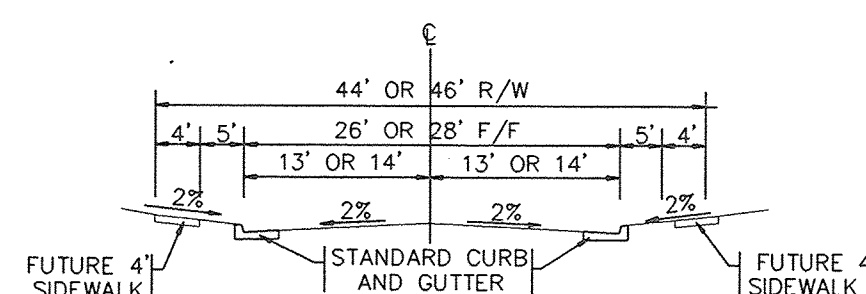

TYPICAL STREET SECTION A-A
NO SCALE

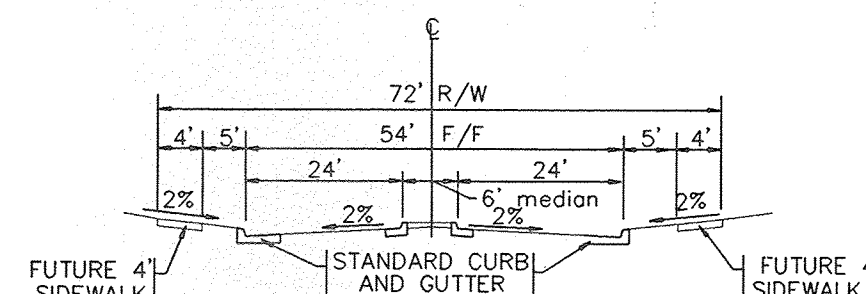

ENTRY STREET SECTION A-A
NO SCALE

CONNECT TO EXISTING
SD MH IN SEVEN BAR
LOOP RD.

DEVELOPED FLOWS			
BASIN	AREA	Q ₁₀₀	Q ₁₀
1	1.66 ac.	4.78 cfs	3.15 cfs
2	2.88 ac.	8.26 cfs	5.45 cfs
3	1.47 ac.	4.23 cfs	2.79 cfs
A	15.17 ac.	47.48 cfs	31.34 cfs
B	17.87 ac.	55.89 cfs	36.89 cfs
C	7.16 ac.	22.45 cfs	14.82 cfs


CIBOLA
HIGH SCHOOL
Filed: May 17, 1982
(C21-72)

30" RCP SD
NEW CONNECTION TO
BLACK DIVERSION CHANNEL
SEE G4 FOR DETAILS

ANALYSIS PTS.	
ANALYSIS PT.	Q ₁₀₀
1	11.90
2	7.10
3	19.00
4	28.50
5	47.50
6	19.00
7	3.35
8	25.10
9	28.45
10	2.24
11	5.00
12	7.24
13	10.80
14	13.15
15	11.94
16	55.89
17	10.80
18	11.65
19	22.45
20	69.94



VICINITY MAP
ZONE ATLAS MAP NO. A-13, B-13

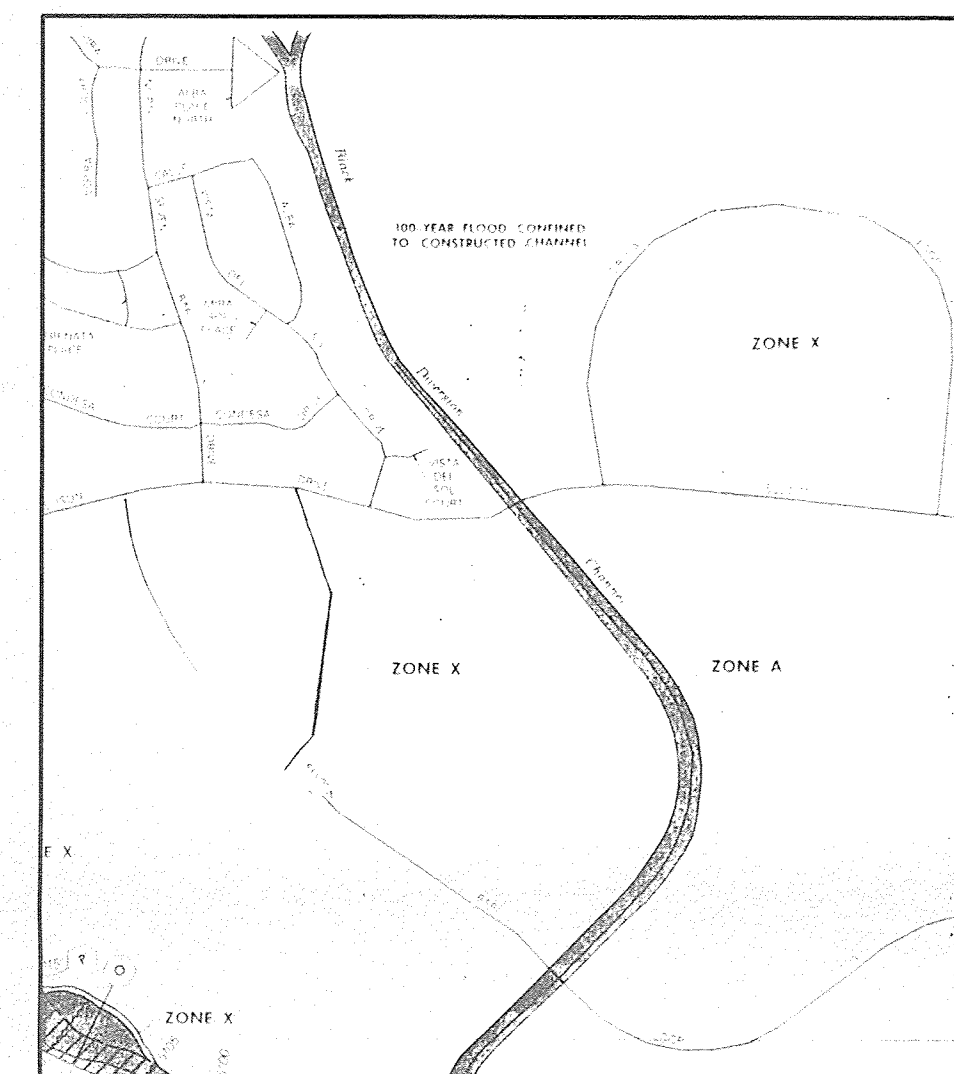

FEMA FLOOD INSURANCE RATE MAP
PANEL X OF X

LEGEND

- PROPERTY BOUNDARY
- BASIN BOUNDARY
- EXIST. STORM DRAIN LINE
- EXIST. STORM DRAIN MANHOLE
- EXIST. STORM DRAIN INLET
- STREET FLOW
- PIPE FLOW
- PROPOSED STORM DRAIN INLET
- PROPOSED STORM DRAIN MANHOLE
- ANALYSIS POINT

Bohannon & Huston

Courtyard One 7500 JEFFERSON NE ALBUQUERQUE NEW MEXICO 87109

ENGINEERS PLANNERS PHOTOGRAPHERS SURVEYORS SOFTWARE DEVELOPERS

CITY OF ALBUQUERQUE
PUBLIC WORKS DEPARTMENT
ENGINEERING DEVELOPMENT GROUP

TITLE: TRACT A-2A SEVEN BAR RANCH
PROPOSED DEVELOPED CONDITIONS
DRAINAGE PLAN & ONSITE BASIN MAP

DESIGN REVIEW COMMITTEE CITY ENGINEER APPROVAL MO./DAY/YR. MO./DAY/YR.

CITY PROJECT NO. ZONE MAP NO. SHEET NO. OF

A13/B13

B-2

