### CITY OF ALBUQUERQUE



### Planning Department Transportation Development Services Section

June 23, 2006

Don Howard May, Registered Architect 400 Gold Ave SW, Ste. 1100 Albuquerque, NM 87102

Re:

Certification Submittal for Final Building Certificate of Occupancy for

Albuquerque Fire Station #21, [A-13 / D13A]

10400 Cibola Loop NW

Architect's Stamp Dated 06/23/06

P.O. Box 1293

Dear Mr. May:

The TCL / Letter of Certification submitted on June 23, 2006 is sufficient for acceptance by this office for final Certificate of Occupancy (C.O.). Notification has been made to the Building and Safety Section.

Albuquerque

Sincereky.

New Mexico 87103

Nilo E. Salgado-Fernandez, P.E.

Senio Traffic Engineer

www.cabq.gov Development and Building Services

Planning Department

C:

Engineer Hydrology file CO Clerk

### ROHDE MAY KELLER MCNAMARA

## ARCHITECTURE

June 23, 2006

### TRAFFIC CERTIFICATION

I, Don H. May, A.I.A. Of the firm Rohde May Keller McNamara Architecture, P.C., Hereby certify that this project is in substantial compliance with and in accordance with the design intent of the DRB, approved plan dated March 17, 2004. The record information edited onto the original design document has been obtained by Larry Read, P.E. of the firm LRA and Associates, Inc. I further certify that I have personally visited the project site on numerous occasions and have determined by visual inspection that the survay data provided is representative of actual site conditions and is true and correct to the best of my knowledge and belief. This certification is submitted in support of a request for Certificate of Occupancy.

The record information presented hereon is not necessarily complete and intended only to verify substantial compliance if the traffic aspects of this project. Those relying on the record document are advised to obtain independent verification of its accuracy before using it for any other purpose.

Don H. May, A.I.A., Architect

Principal-in-Charge

Rohde May Keller McNamara Architecture, P.C.

23 June 2006

Date

ARCHITECT'S STAMP



SIMMS TOWER

STUDIO 1100

400 Gold Avenue SW


Albuquerque

New Mexico 87102 USA

tel (505)243-5454

fax (505)243-5858

email rmkmarch.com

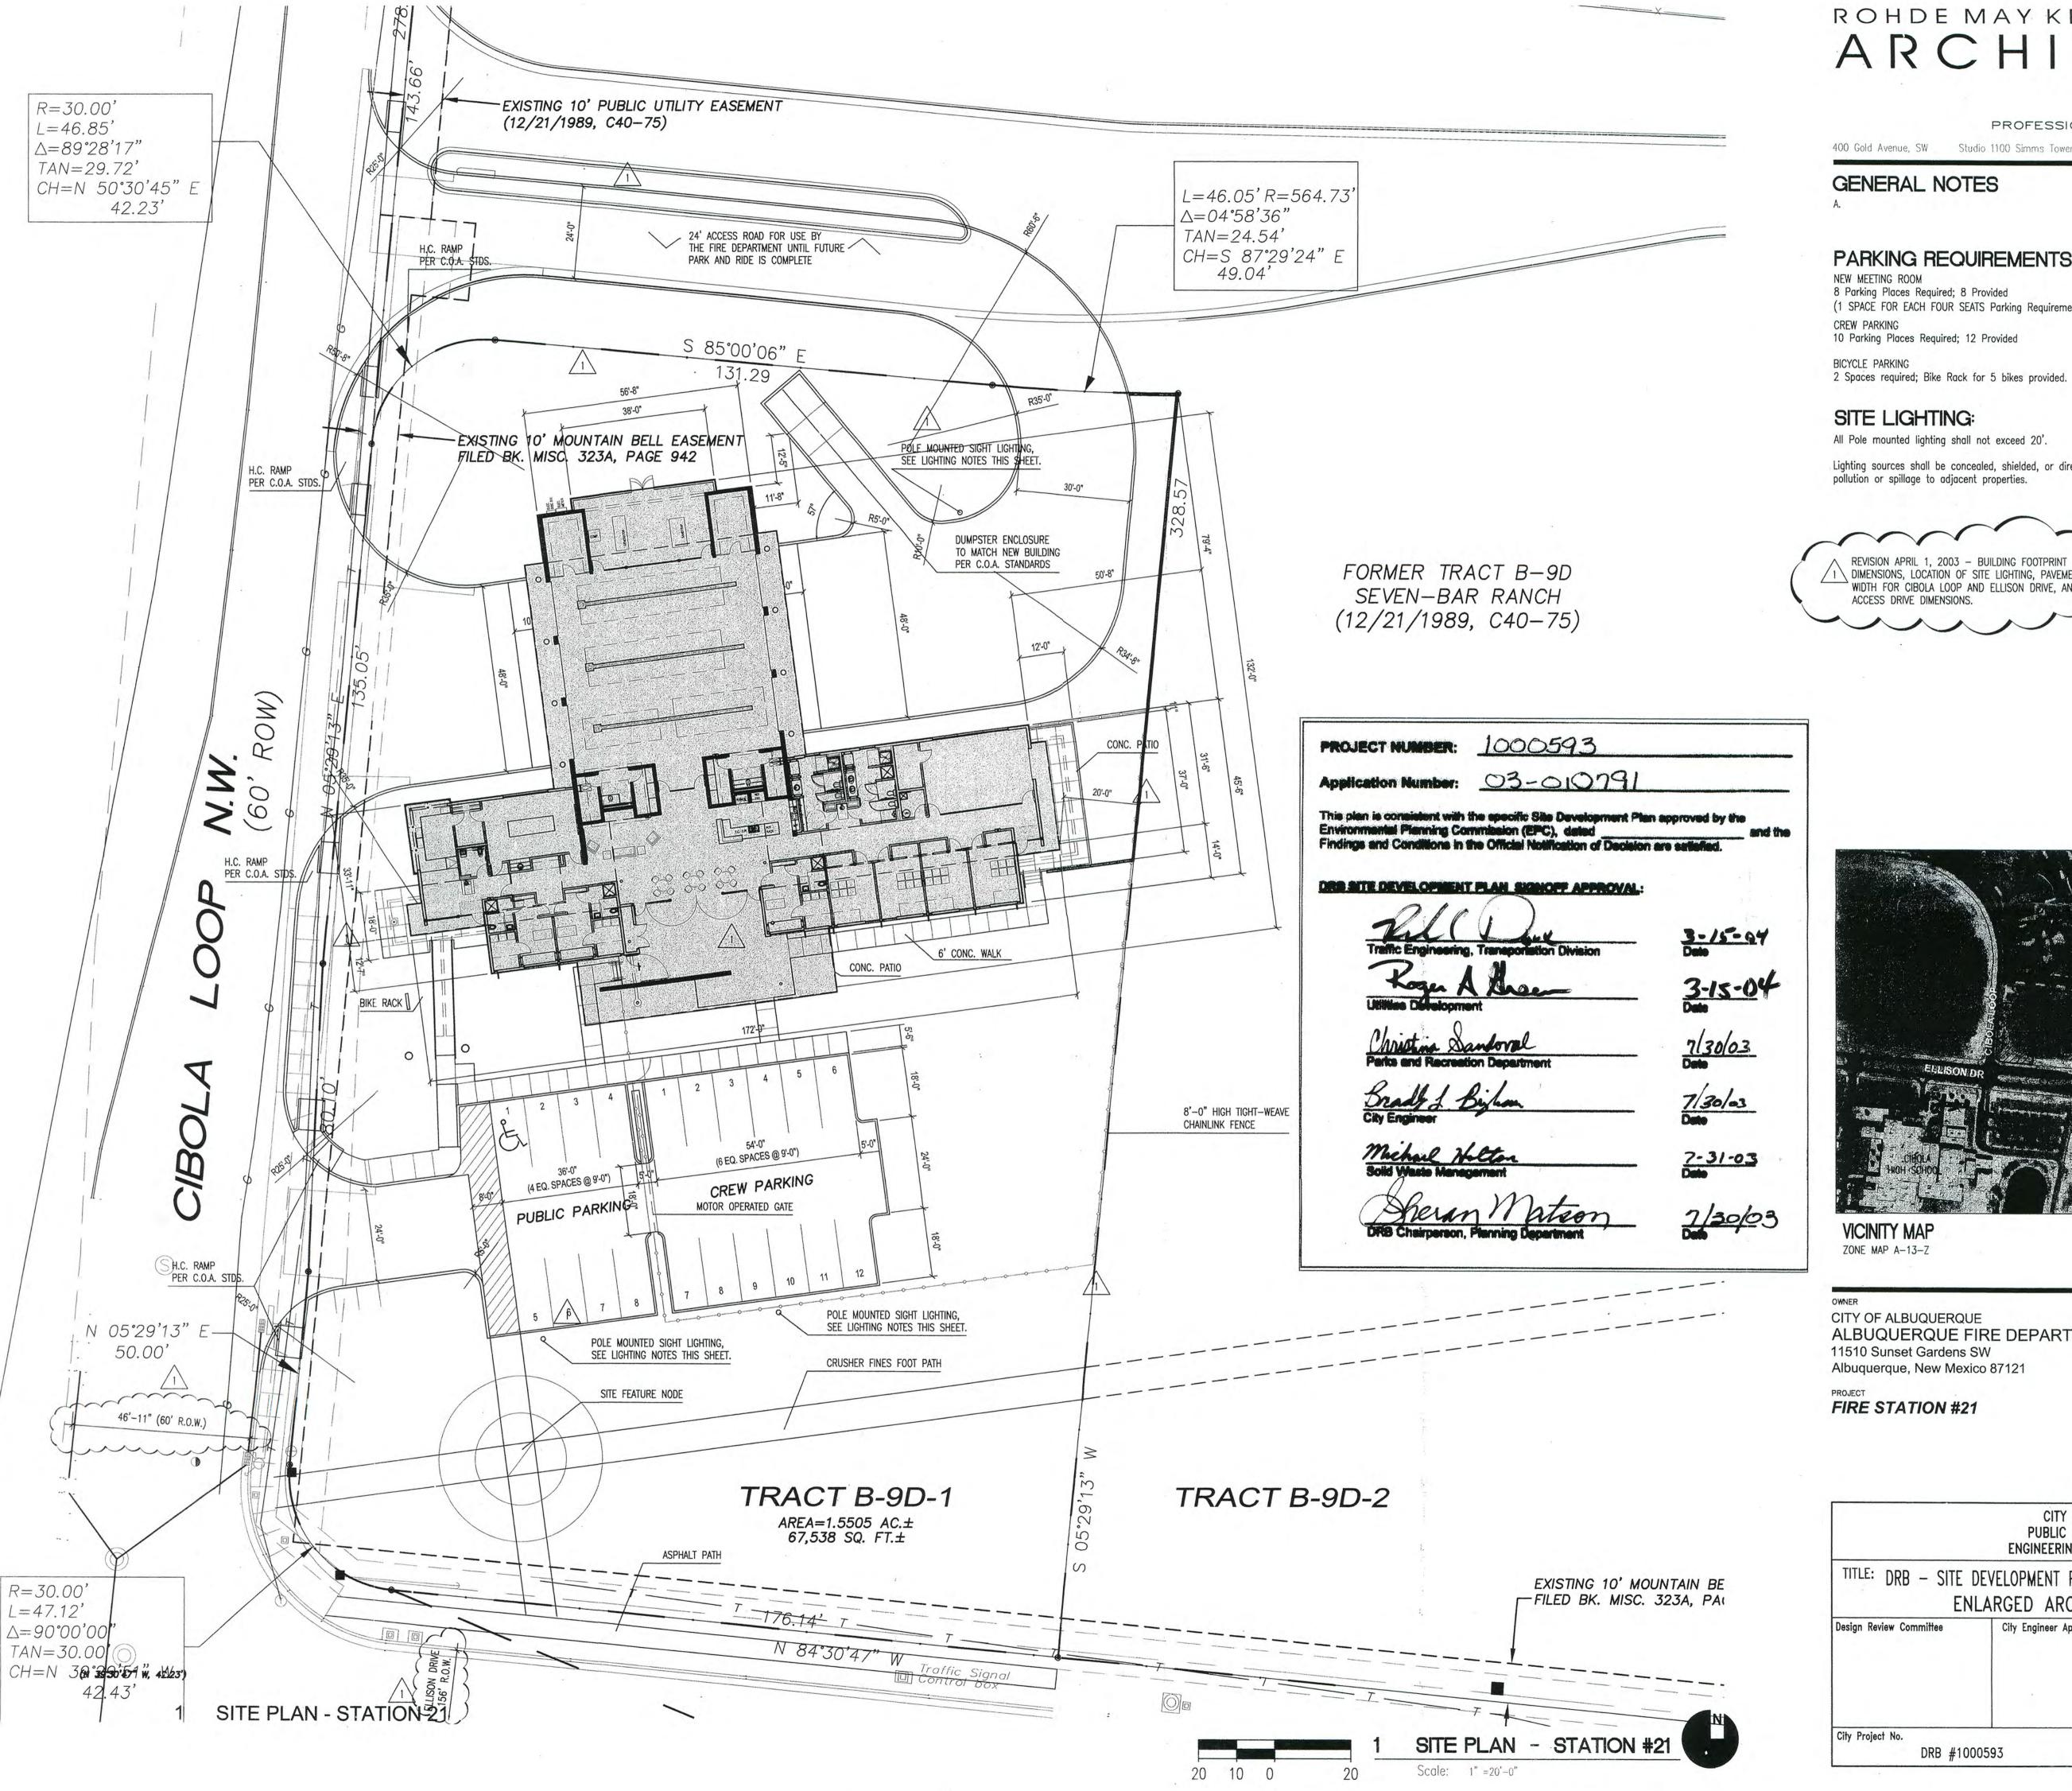

# ROHDE MAY KELLER MCNAMARA ARCHITECTURE

PROFESSIONAL CORPORATION

400 Gold Avenue, SW Studio 1100 Simms Tower Albuquerque, New Mexico 87102 USA tel. 505 243 5454

**GENERAL NOTES** 

PARKING REQUIREMENTS: NEW MEETING ROOM 8 Parking Places Required; 8 Provided

(1 SPACE FOR EACH FOUR SEATS Parking Requirements: Public Assembly Place per C.O.A. Zoning Code) CREW PARKING

10 Parking Places Required; 12 Provided


BICYCLE PARKING


## SITE LIGHTING:

All Pole mounted lighting shall not exceed 20'.

Lighting sources shall be concealed, shielded, or directed toward and ambient surface to eliminate the potential for light pollution or spillage to adjacent properties.

REVISION APRIL 1, 2003 — BUILDING FOOTPRINT DIMENSIONS, LOCATION OF SITE LIGHTING, PAVEMENT WIDTH FOR CIBOLA LOOP AND ELLISON DRIVE, AND ACCESS DRIVE DIMENSIONS.

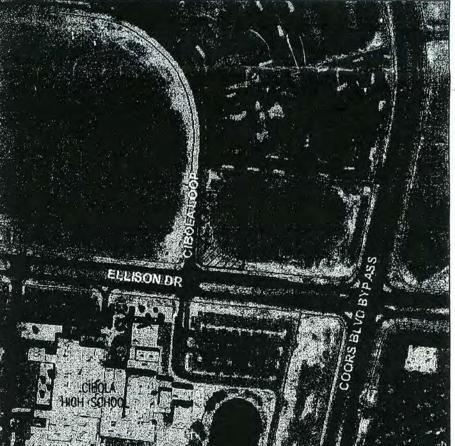

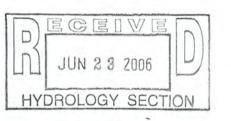

VICINITY MAP ZONE MAP A-13-Z

CITY OF ALBUQUERQUE ALBUQUERQUE FIRE DEPARTMENT 11510 Sunset Gardens SW Albuquerque, New Mexico 87121

PROJECT
FIRE STATION #21

RMKMc PROJECT NO. 0301 COA AFD 5 & 2 DRAWING FILE I SPRING 2003

SCALE 1" = 20'-0"

PROJECT MANAGER Ramon J. Sarason, AlA

CITY OF ALBUQUERQUE PUBLIC WORKS DEPARTMENT ENGINEERING DEVELOPMENT GROUP

TITLE: DRB - SITE DEVELOPMENT PLAN FOR SUBDIVISION AND BUILDING PERMIT ENLARGED ARCHITECTURAL SITE PLAN MO./DAY/YR. MO./DAY/YR. Design Review Committee City Engineer Approval APRIL 1, 2003 JULY 21, 2003 DECEMBER 8, 2003 City Project No. Zone Map No. Sheet \* DRB #1000593 A-13-Z A1.2