


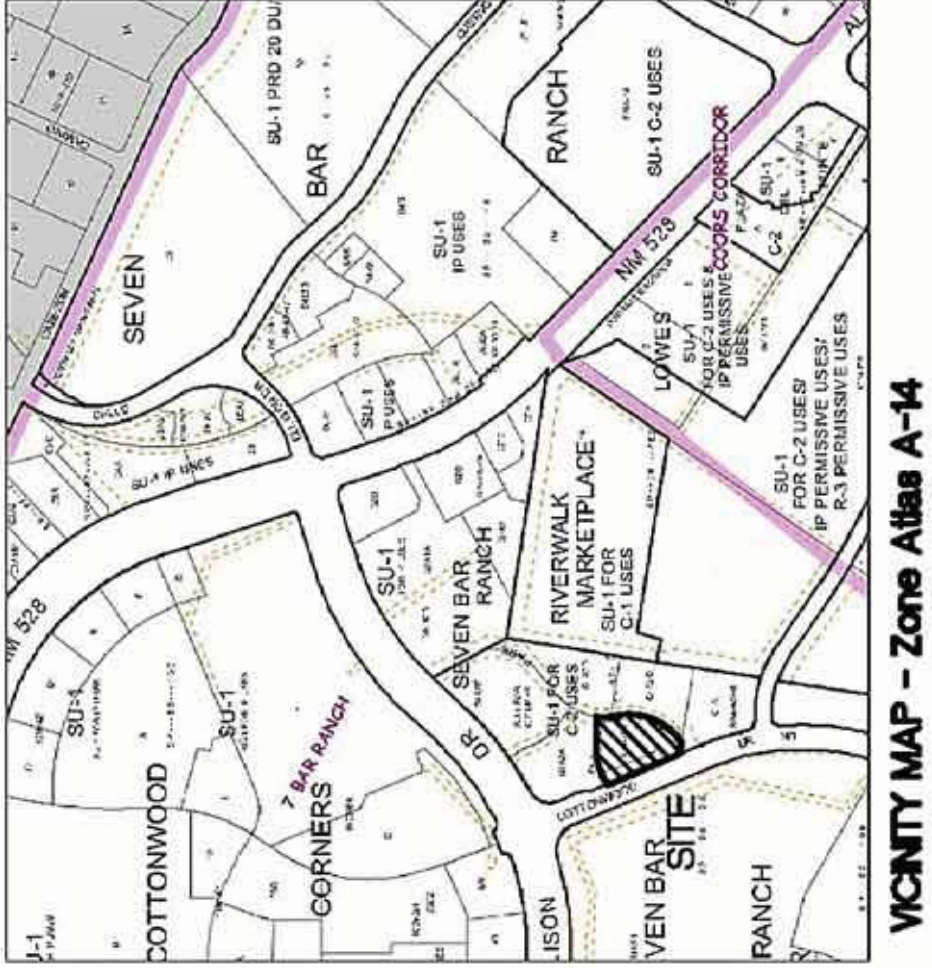

Legend

Erosion Sediment Control Plan

PB

Project Perimeter & Disturbed Area

SF

Silt Fence

→

Pre Flow & Post Flow

⊗

Outfall

Ⓢ

Posting Sign

▨

Staging Area

▨

Stabilized Construction Entrance

■

Trash Receptacle

●

Chemical Toilet

▨

Concrete Washout

〰

Swale

○

Sediment Basin

- - -

Sawcut Sediment Barrier

CT

Construction Trailer

The Shoppes at Ellison Retail Shell

Receiving Water and Critical Habitat: Rio Grande is located 1.5 miles to the SouthEast.

Impairments: Dissolved Oxygen, PCB's in Fish Tissue Temperature, Pathogens

Grade: Before and After 0.5%